



GARRET CORD WERNER

GARRET CORD WERNER LLC  
ARCHITECTURE | INTERIORS

3132 WESTERN AVE  
SEATTLE WA  
98121  
TEL 800.478.1956  
WWW.GARRETCORDWERNER.COM

COPYRIGHT RESERVED  
THIS DRAWING, AS AN INSTRUMENT OF SERVICE,  
IS AND AT ALL TIMES REMAINS THE PROPERTY  
OF GARRET CORD WERNER, LLC, AND MAY NOT  
BE USED WITHOUT HIS WRITTEN PERMISSION. ALL  
DESIGNS AND OTHER INFORMATION SHOWN  
ON THIS DRAWING ARE FOR USE ON THE  
SPECIFIED PROJECT AND SHALL NOT BE  
OTHERWISE USED WITHOUT THE PERMISSION OF  
GARRET CORD WERNER, LLC.

DATE  
9/08/2022  
DRAWN BY  
NLD  
SCALE  
1" = 10'-0"  
CHECKED BY  
GCW

PROJECT  
**FOO RESIDENCE**

3453 74th Ave SE  
Mercer Island, WA  
98040


REV	DATE	ISSUE/REVISION
1	7/15/20	Revision 1
2	10/28/20	City Comments
3	2/25/21	City Comments Round 2
4	4/27/21	Framing Plans Update
5	5/11/21	CD Set Update

DEDICATED  
APPROVAL STAMP SPACE

SHEET TITLE  
**POOL PLAN**

REVISION NO.  
**5**  
SUPERSEDES ALL PREVIOUS REVISIONS

SHEET NO.  
**G007**

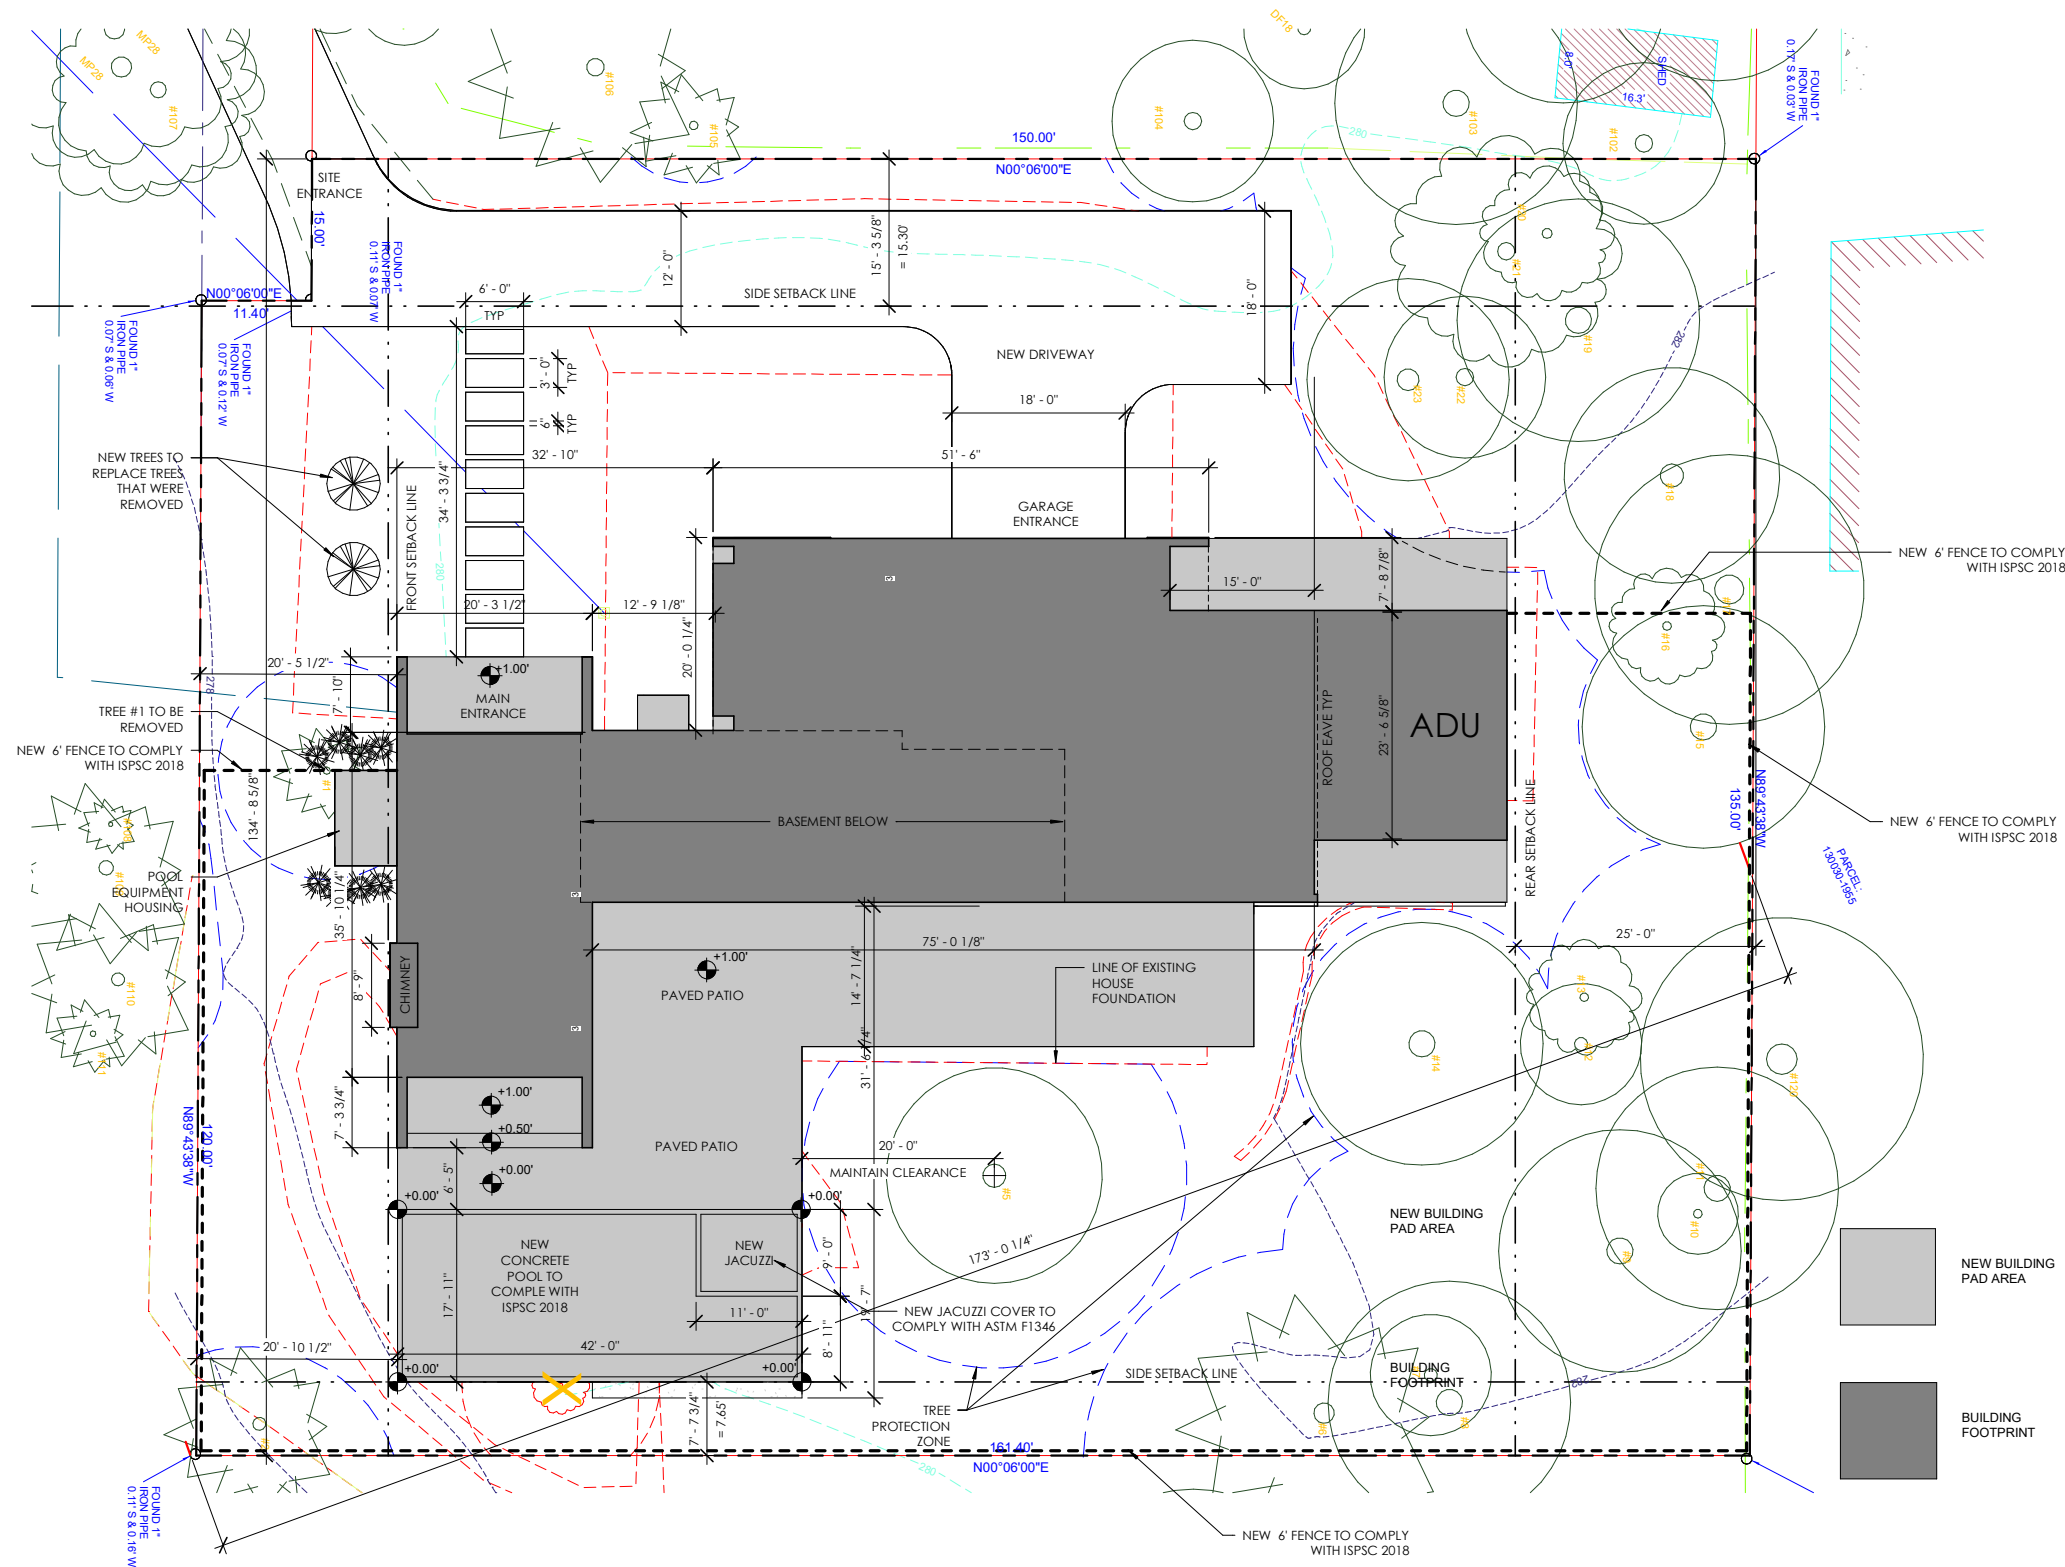

1 SITE PLAN  
1" = 10'-0"

9/8/2022 1:29:06 PM