





FRONT – EAST ELEVATION
SCALE: 1/4"=1'-0"

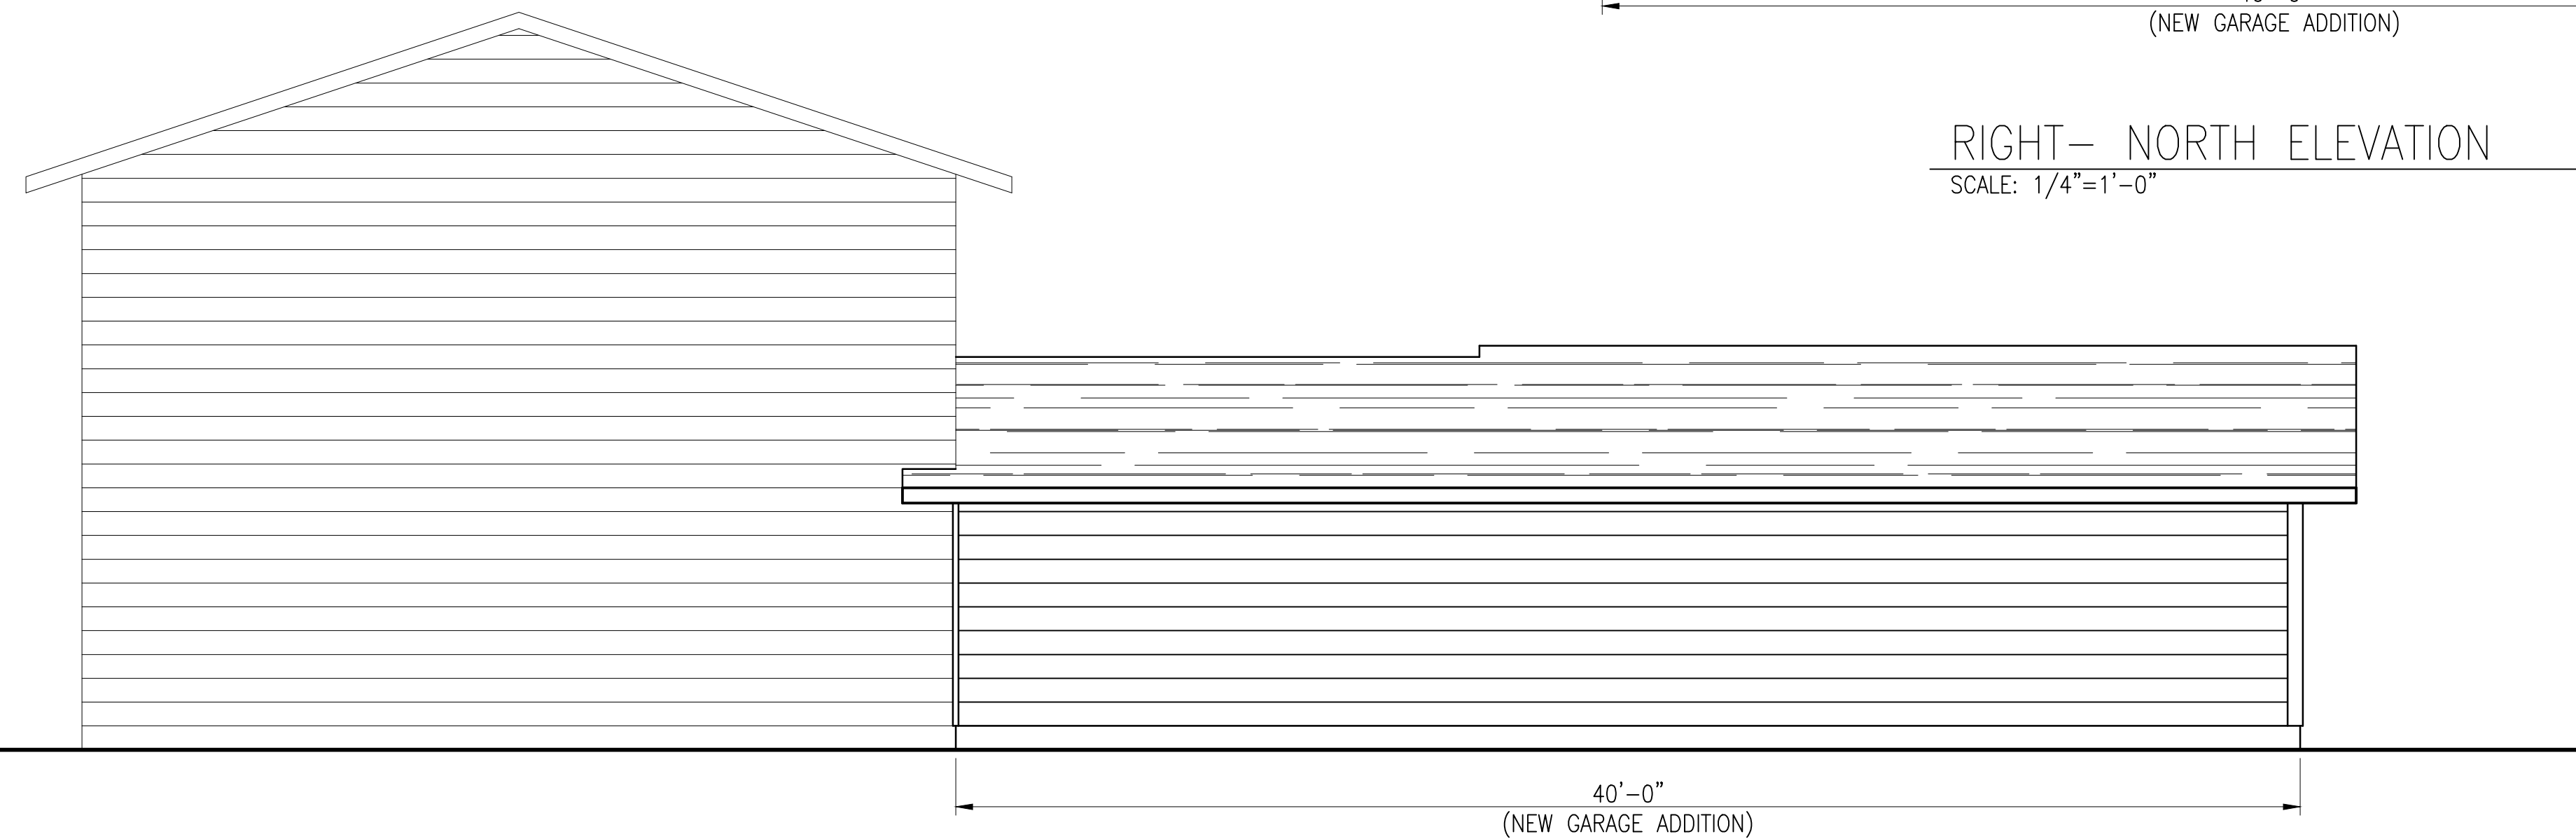

RIGHT – NORTH ELEVATION
SCALE: 1/4"=1'-0"



LEFT – SOUTH ELEVATION
SCALE: 1/4"=1'-0"

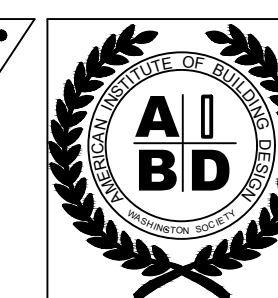

PARCEL NO. 4457300190

AKIHIRO NAKAMURA – GARAGE ADDITION PROJECT

4245 90TH AVE SE

MERCER ISLAND, WA. 98040

BUILDING DESIGN BY: L. REYNOLDS – CPBD

MAY 2020

CUSTOM BUILDING DESIGN 253-630-9717

MEMBER OF AMERICAN INSTITUTE OF BUILDING DESIGN