


Figure 3.1.4 - Typical Downspout Infiltration Drywell

Source: King County

Volume III - Hydrologic Analysis and Flow Control BMPs - December 2014  
3-9

### CONCRETE BLOCK OR "PAVER" SYSTEMS

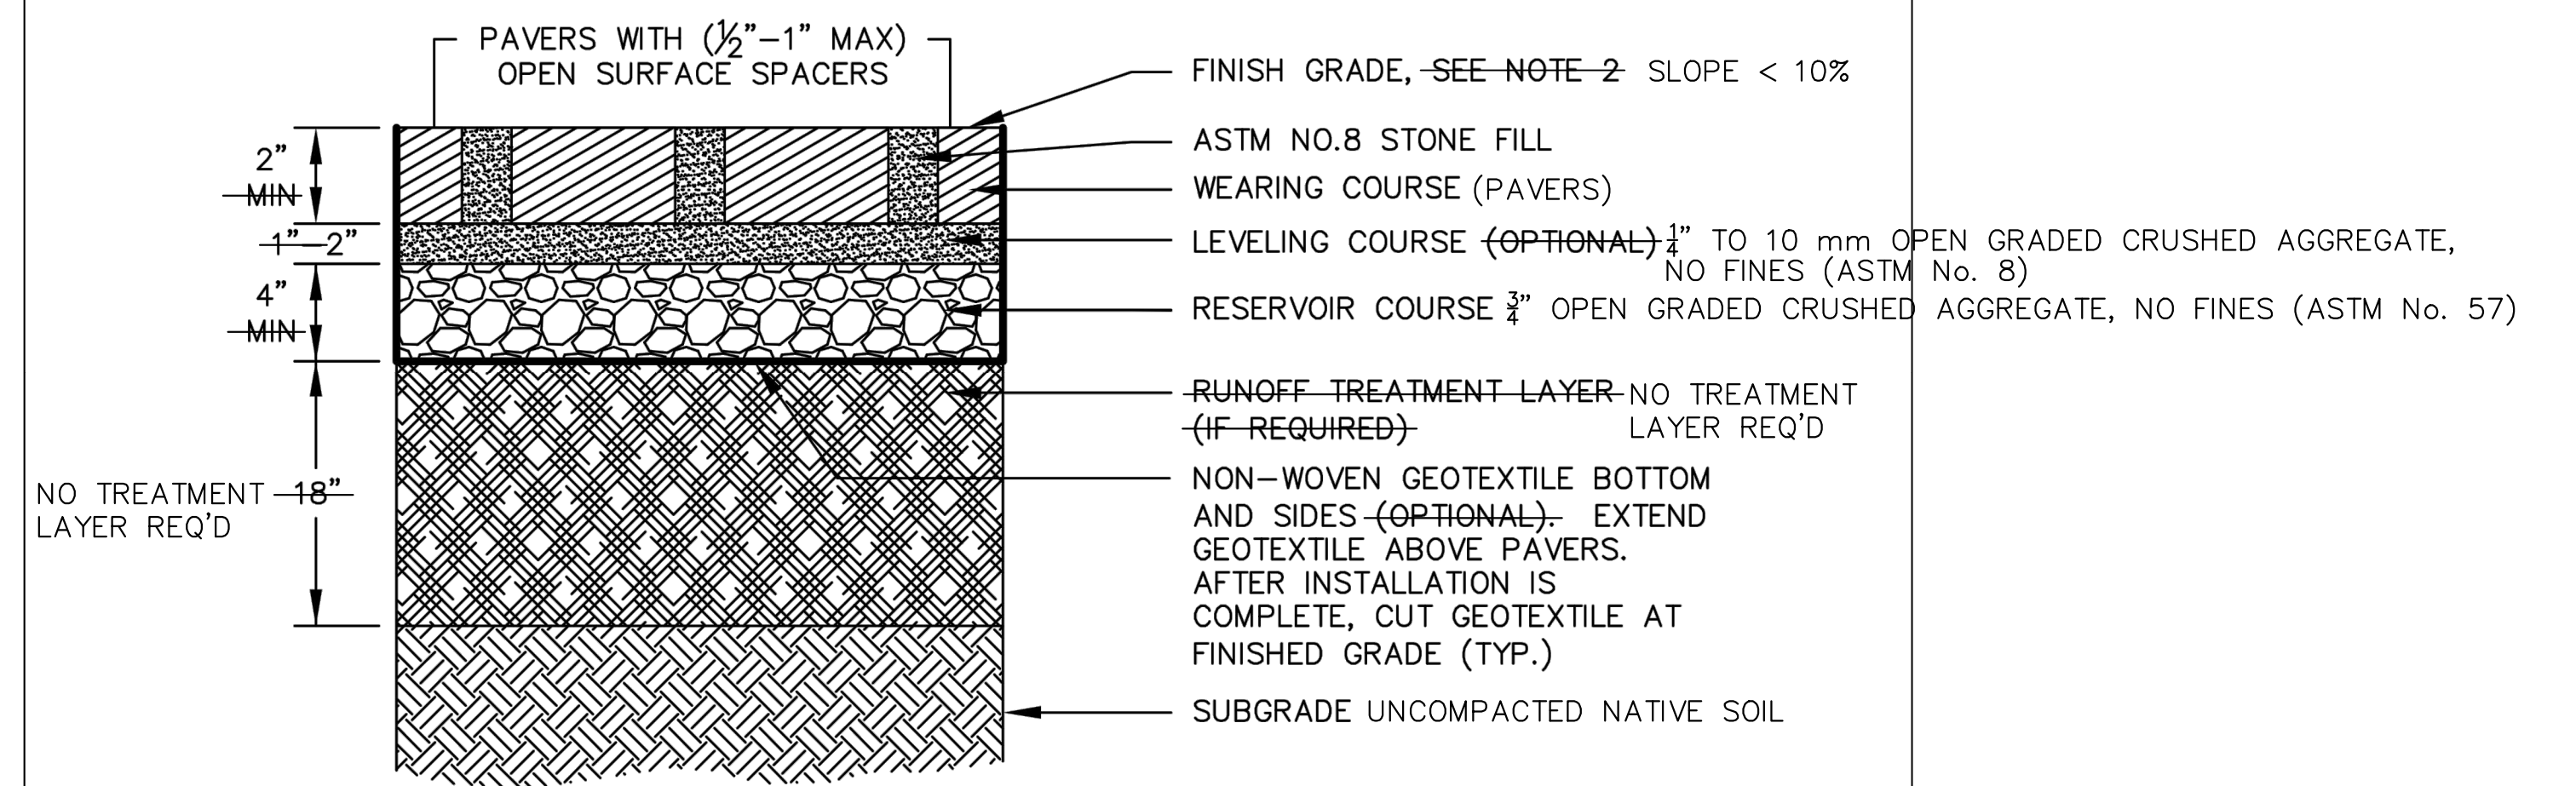

SEE C2 FOR DRAINAGE SITE PLAN  
DETAILS UPDATED

**Merlino Residence**  
Site Address: 4225 89th Ave SE  
Jurisdiction: Mercer Island  
Parcel No.: 445730-0255  
Applicant: John Merlino  
Permit No.:  
Interlaken Project No.: SEA-20-041

**Interlaken Engineering and Design, PLLC**  
Seattle, WA | (206) 470-9572  
www.interlakenengineering.com

Revisions:

2021-06-17: Updated for City of Mercer Island comments

# C3

Drainage Details

Scale: As Noted