

### REPLACEMENT TREE SCHEDULE

SYMBOL	BOTANICAL NAME/ COMMON NAME	SIZE	QTY.	REMARKS
<b>DECIDUOUS TREES</b>				
⊙	ACER CIRCINATUM	1-1/2" CAL.	9	MULTI-STEMMED
⊙	VINE MAPLE	1-1/2" CAL.		
⊙	ACER GLABRUM VAR DOUGLASII	1-1/2" CAL.		
⊙	ROCKY MOUNTAIN MAPLE	1-1/2" CAL.		
⊙	ACER RUBRUM 'SCARLET SENTINEL'	1-1/2" CAL.		
⊙	SCARLET SENTINEL RED MAPLE	1-1/2" CAL.		
⊙	CERCIDIPHYLLUM JAPONICUM	1-1/2" CAL.		
⊙	KATSURA TREE	1-1/2" CAL.		
⊙	CORNUS NUTTALLII	1-1/2" CAL.		
⊙	PACIFIC DOGWOOD	1-1/2" CAL.		
<b>EVERGREEN TREES</b>				
⊙	PINUS CONTORTA VAR CONTORTA	6-7' HT.	13	
⊙	SHORE PINE	6-7' HT.		
⊙	PSEUDOTSUGA MENZIESII	6-7' HT.		
⊙	DOUGLAS FIR	6-7' HT.		
⊙	THUJA PLICATA	6-7' HT.		
⊙	WESTERN RED CEDAR	6-7' HT.		


### GENERAL NOTES

- SEE CIVIL PLANS FOR EXISTING TREE TABLE AND TREE PROTECTION NOTES AND DETAILS.

**Koneru**  
21.14

**Darwin Webb**  
LANDSCAPE ARCHITECTS P.S.  
485 Rainier Blvd. N. #103B  
Issaquah, WA 98027  
P. 425.391.6946  
F. 425.391.1292  
www.darwinwebb.com

**KONERU RESIDENCE**  
6610 E Mercer Way  
Mercer Island, WA 98040

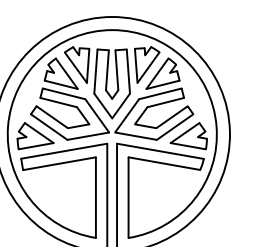

STATE OF WASHINGTON  
REGISTERED  
LANDSCAPE ARCHITECT

DARWIN D. WEBB  
CERTIFICATE NO. 564

### ISSUES:


NO.	DATE	DESCRIPTION
1	09.23.22	PERMIT REVISIONS

PROJECT #: 21.14


DRAWN: NP  
CHECKED: DW

TITLE: TREE REPLACEMENT PLAN

SHEET: L1.1

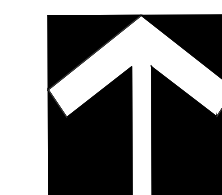

SCALE: 1" = 10' - 0"

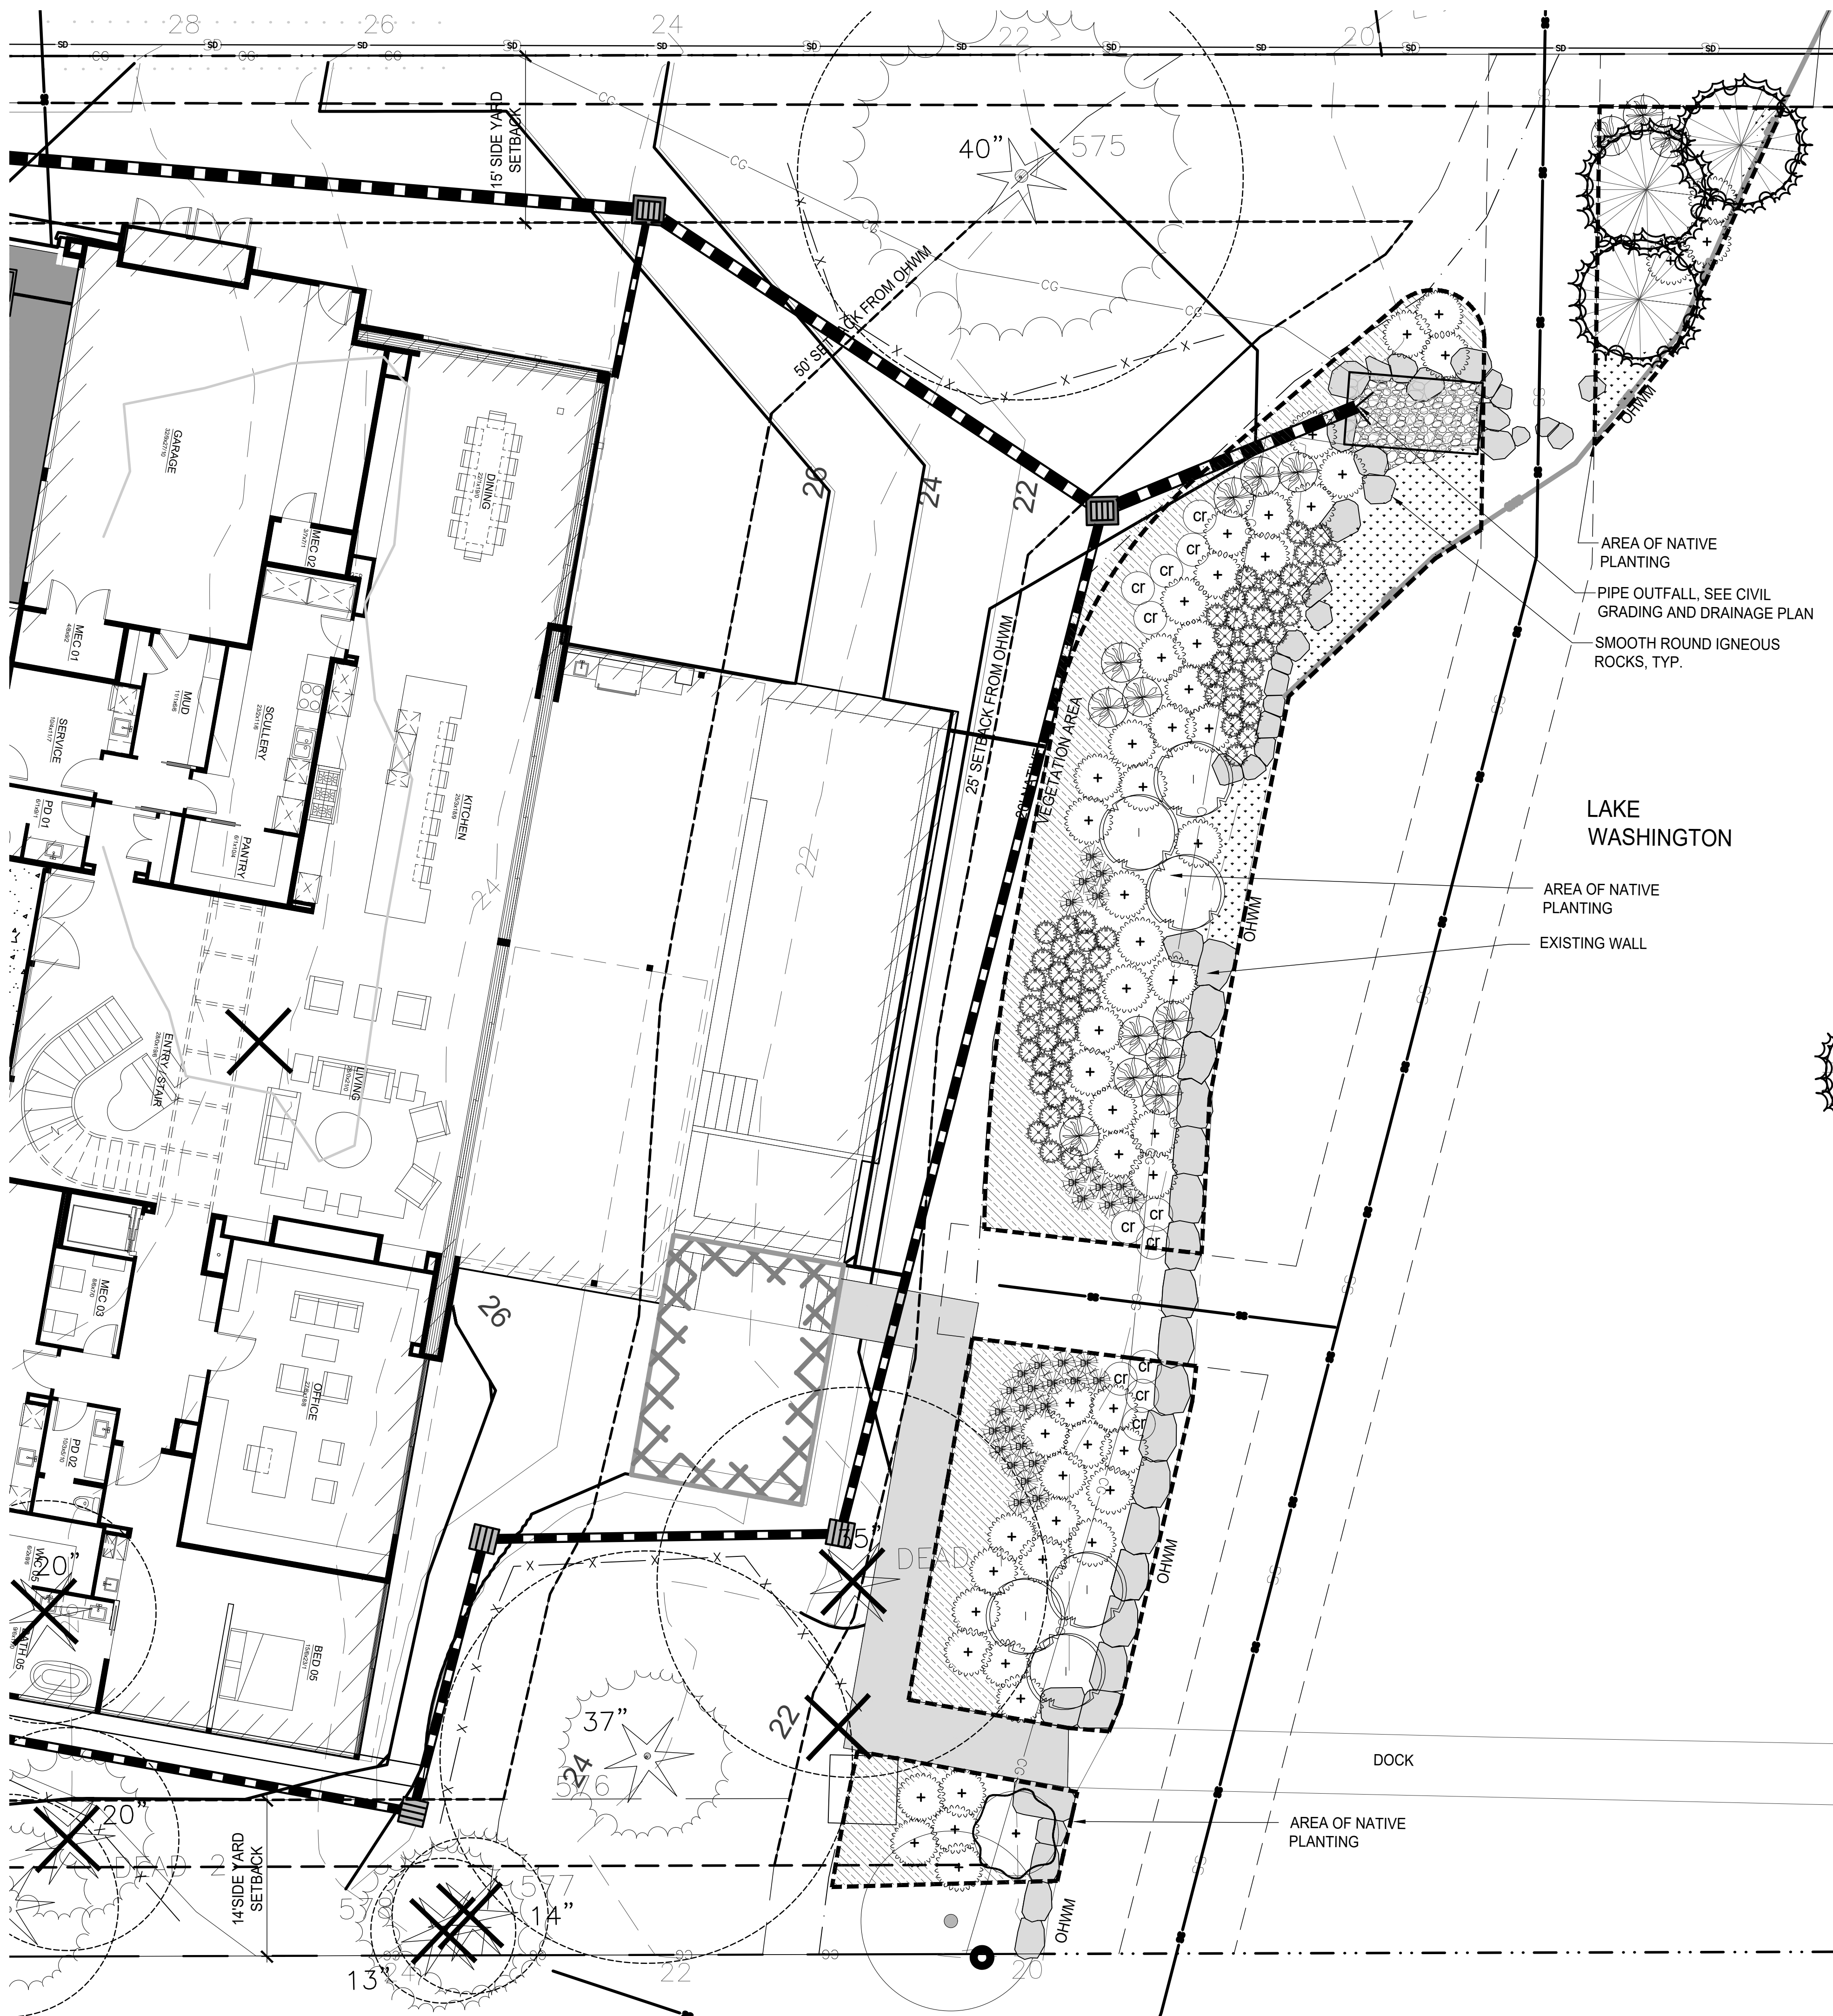

AREA OF NATIVE PLANTING  
 PIPE OUTFALL, SEE CIVIL GRADING AND DRAINAGE PLAN  
 SMOOTH ROUND IGNEOUS ROCKS, TYP.

LAKE WASHINGTON

AREA OF NATIVE PLANTING  
 EXISTING WALL

**PLANT SCHEDULE**

SYMBOL	BOTANICAL NAME/ COMMON NAME	SIZE	QTY.	REMARKS
<b>TREES</b>				
	PINUS CONTORTA SHORE PINE	4'-5' SP.		
<b>SHRUBS</b>				
	CORNUS SERICEA REDTWIG DOGWOOD	1 GAL.		
	GAULTHERIA SHALLON SALAL	1 GAL.		
	SALIX SCOULERIANA SCOULER'S WILLOW	1 GAL.		
<b>PERENNIALS AND GROUNDCOVERS</b>				
	ARCTOSTAPHYLOS UVA-URSI KINKINICK	4" POT		SPACING @ 18" OC
	BLECHNUM SPICANT DEER FERN	1 GAL.		
	CAREX OBNUPTA SLOUGH SEDGE	4" POT		
	CAREX ROSTRATA BEAKED SEDGE	4" POT		
	POLYSTICHUM MUNITUM SWORD FERN	1 GAL.		
	SCIRPUS ACUTUS HARDSTEM BULLRUSH	4" POT		SPACING @ 18" OC

NOTE:  
 ALL PROPOSED PLANTS ARE PACIFIC NORTHWEST NATIVES


**AREA CALCULATIONS**

TOTAL AREA BETWEEN OHWM AND 20' SETBACK = 3,833 S.F.  
 3,833 X .751 = 2,878.58 S.F. REQUIRED NATIVE VEGETATION  
 TOTAL PROPOSED NATIVE VEGETATION (75.6%) 2,899 S.F.

Koneru  
 21.14

Darwin Webb  
 LANDSCAPE ARCHITECTS P.S.  
 485 Rainier Blvd. N. #103B  
 Issaquah, WA 98027  
 P. 425.391.6946  
 F. 425.391.1292  
 www.darwinwebb.com

**KONERU RESIDENCE**  
 6610 E Mercer Way  
 Mercer Island, WA 98040

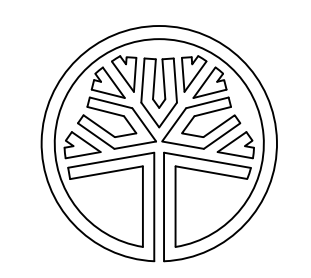

ISSUES:

NO.	DATE	DESCRIPTION
1	12.17.21	REVIEW
2	05.25.22	REVISIONS
3	06.09.22	REVISIONS
4	09.23.22	PERMIT REVISIONS

PROJECT #: 21.14

DRAWN: RB  
 CHECKED: DW

TITLE: SHORELINE PLANTING PLAN  
 SHEET: L3.0

