

PROJECT NAME:	PROJECT ADDRESS:
B K K CONSTRUCTION	RESIDENCE
	3419 72nd Place S.E.
	Mercer Island, WA 98040

SET TITLE:	PERMIT SET
SHEET TITLE:	ROOF PLAN

STAMP:

4884

RICHARD A. FISHER
STATE OF WASHINGTON

PROJECT #: 22010

DATE: AUGUST 5, 2022


DRAWN BY: N.F.W.

REVISIONS:

Tag	Description

SHEET No.:

A2.3

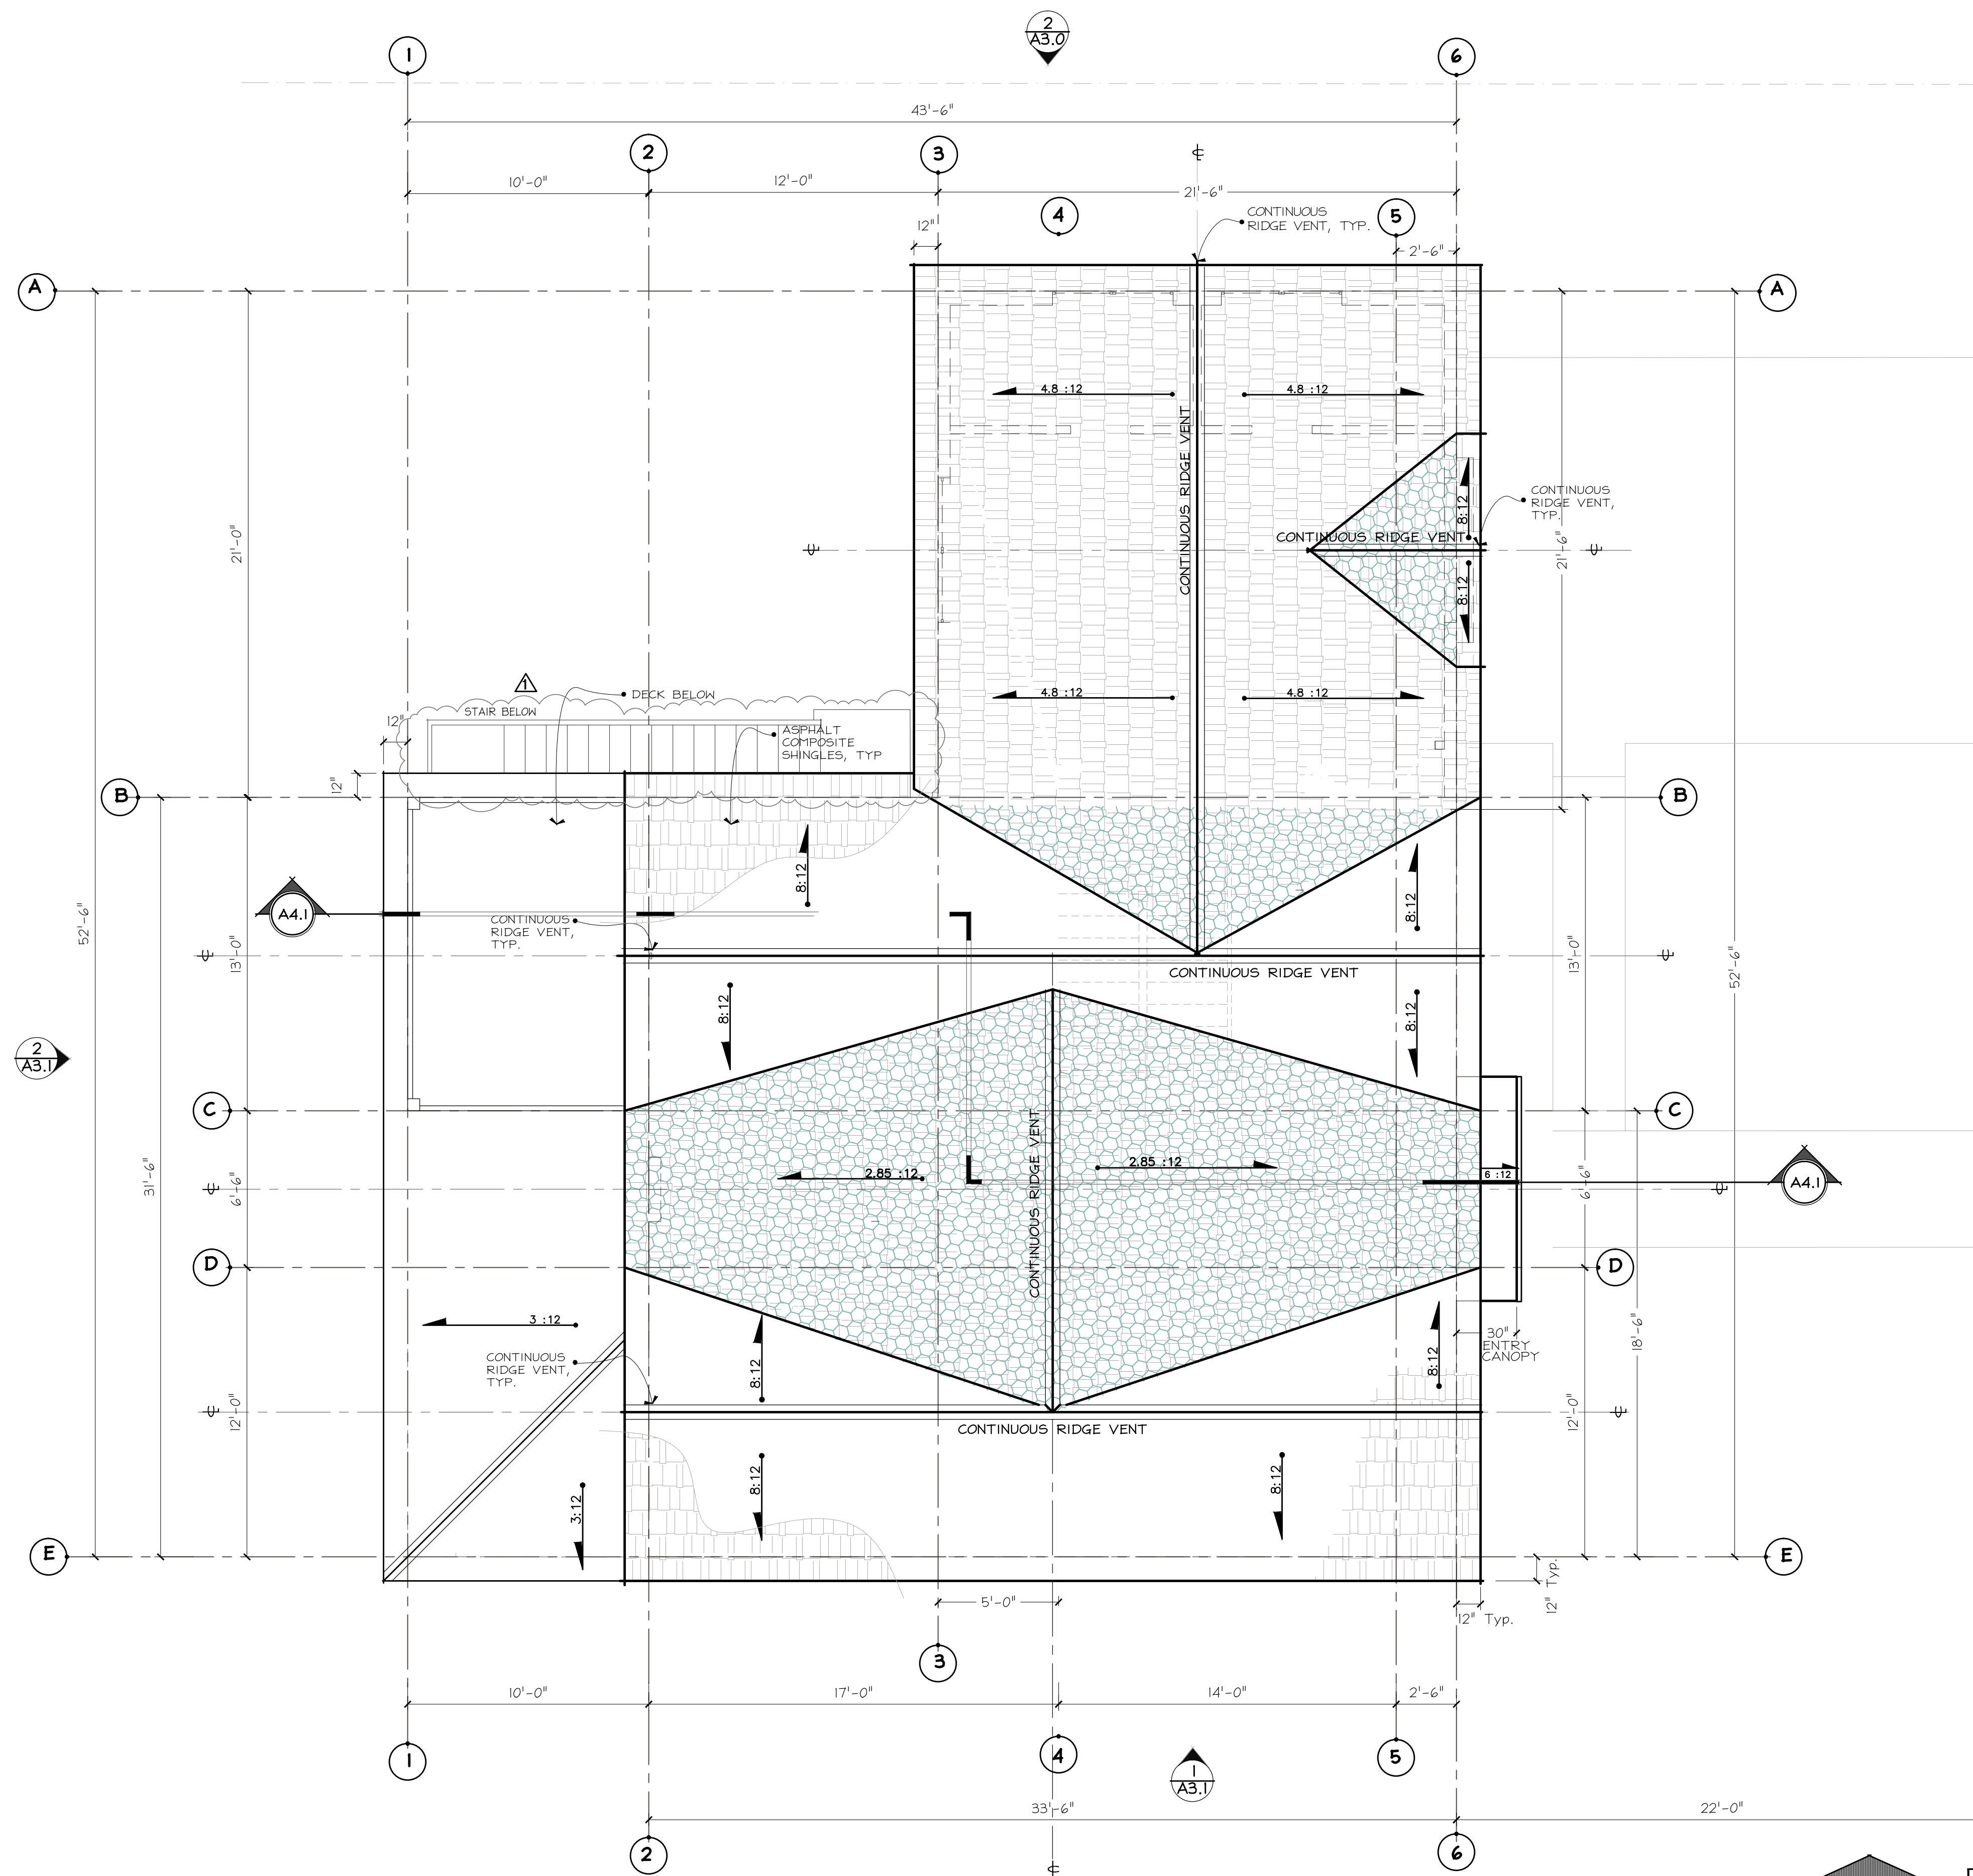

ATTIC CALCULATIONS

WHOLE HOUSE ATTIC AREA: 1509 S.F.
 CALCULATION
 1509 / 300 = 5.03 SQ. IN. = 724 Sq. in.
 RIDGE VENT PROVIDED: 88 L.F. X 16 Sq.in. = 1,408 Sq.in. PROVIDED.
 SOFFIT VENTS PROVIDED: 100 L.F. X 24 Sq.in. = 2400 Sq.in. PROVIDED.
 . = 2,400 Sq.in. PROVIDED.

PLAN KEY

- ROOF PITCH & DIRECTION SYMBOL
- WALL BELOW
- CENTERLINE
- AREA OF ASPHALT COMP. ROOFING
- AREA OF ROOF OVER-FRAMING
- CONTINUOUS RIDGE VENT