


PROJECT NAME	PROJECT ADDRESS
<b>R K CONSTRUCTION</b>	3419 72nd Place S.E.
RESIDENCE	Mercer Island, WA 98040

SET TITLE	PERMIT SET
SHEET TITLE	SITE PLAN

STAMP:

PROJECT #:	22010
DATE:	AUGUST 5, 2022
DRAWN BY:	N.F.W.
REVISIONS:	
1	M.I. BLDG. DEPT. REVIEW 1-15-23

SHEET No.: **A1.1**

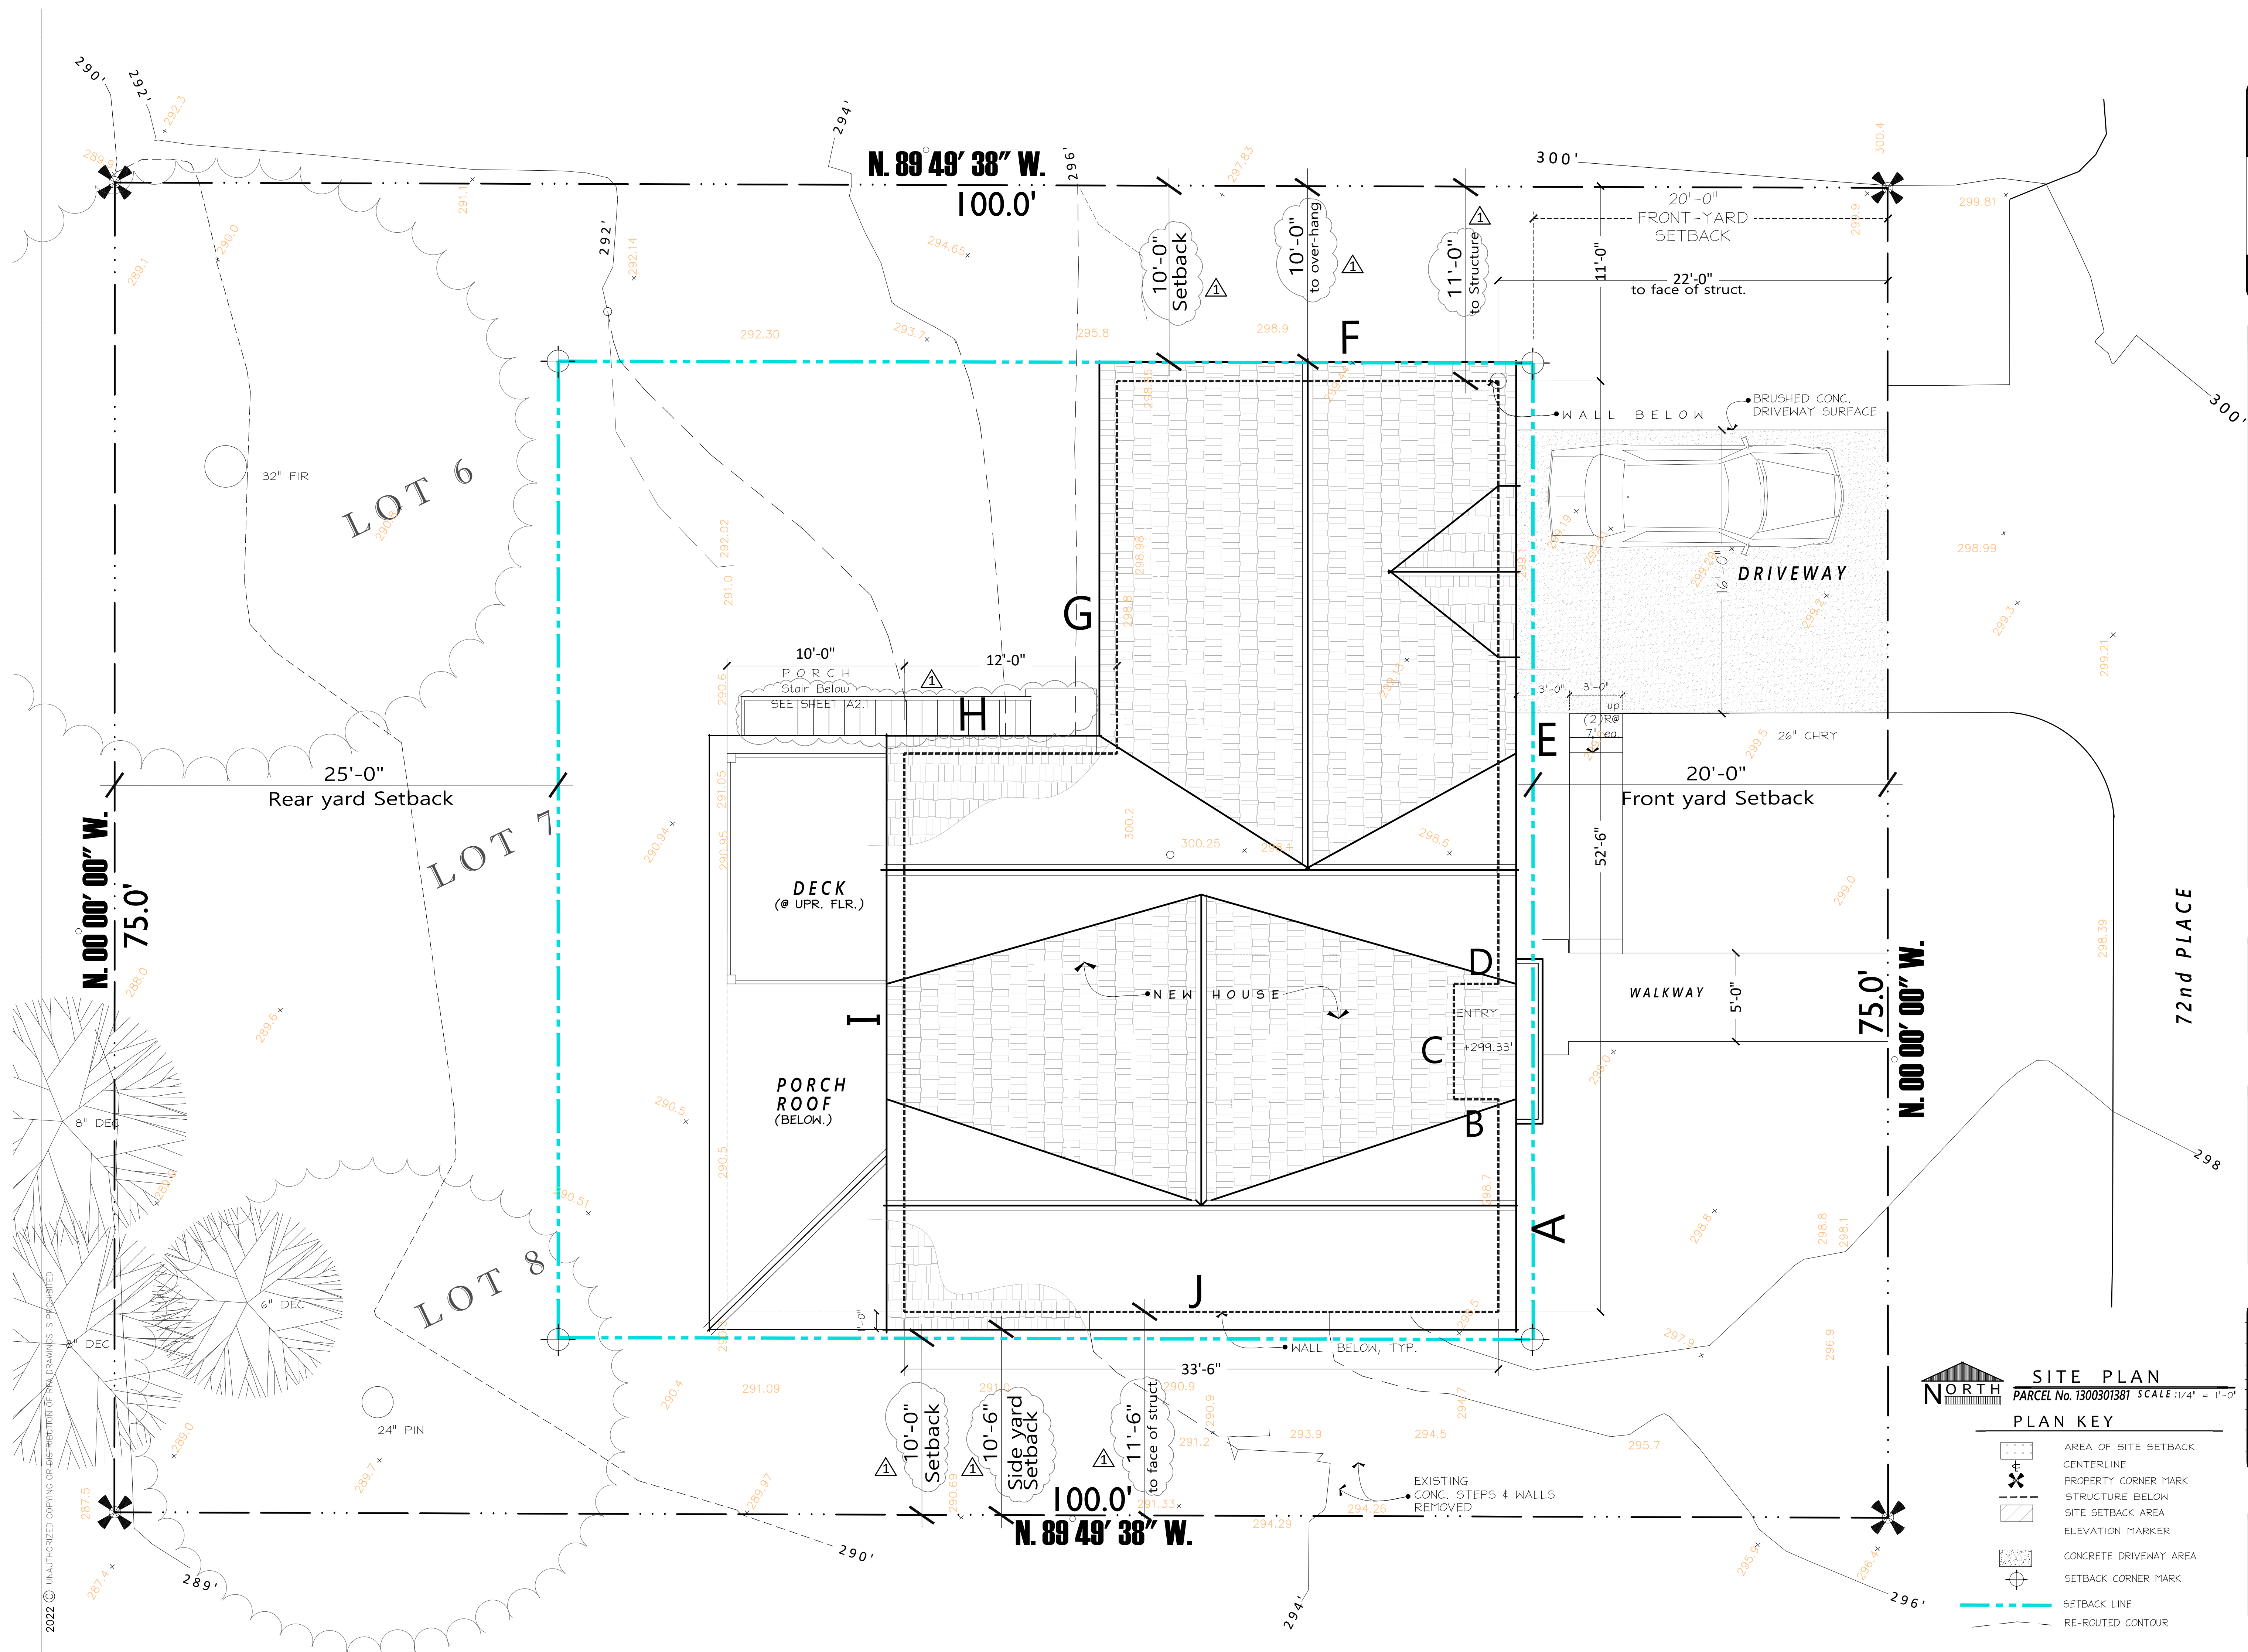

**SITE PLAN**  
PARCEL No. 1300301381 SCALE: 1/4" = 1'-0"

**PLAN KEY**

- AREA OF SITE SETBACK
- CENTERLINE
- PROPERTY CORNER MARK
- STRUCTURE BELOW
- SITE SETBACK AREA
- ELEVATION MARKER
- CONCRETE DRIVEWAY AREA
- SETBACK CORNER MARK
- SETBACK LINE
- RE-ROUTED CONTOUR

2022 © UNAUTHORIZED COPYING OR DISTRIBUTION OF THIS DRAWING IS PROHIBITED