

#### Peaches and Cream 2020

4525 Ferncroft Road Mercer Island Washington 98040

#### Construction **Documents**






HARRISON architects

1133 18th Avenue, Suite B032 Seattle, Washington 98122 206.794.2738 mobile www.harrisonarchitects.com

Site Plan	
DESIGN	MODEL
RH	RH
SCALE	DATE
1" = 10'	12/10/2020

ORIGINALLY FORMATTED FOR 22 "x 34"
ADJUST SCALE IF PRINTED AT ANY OTHER SIZE

@2020 HARRISON architects :: All Rights Reserved SBS01 :: Peaches and Cream 2020

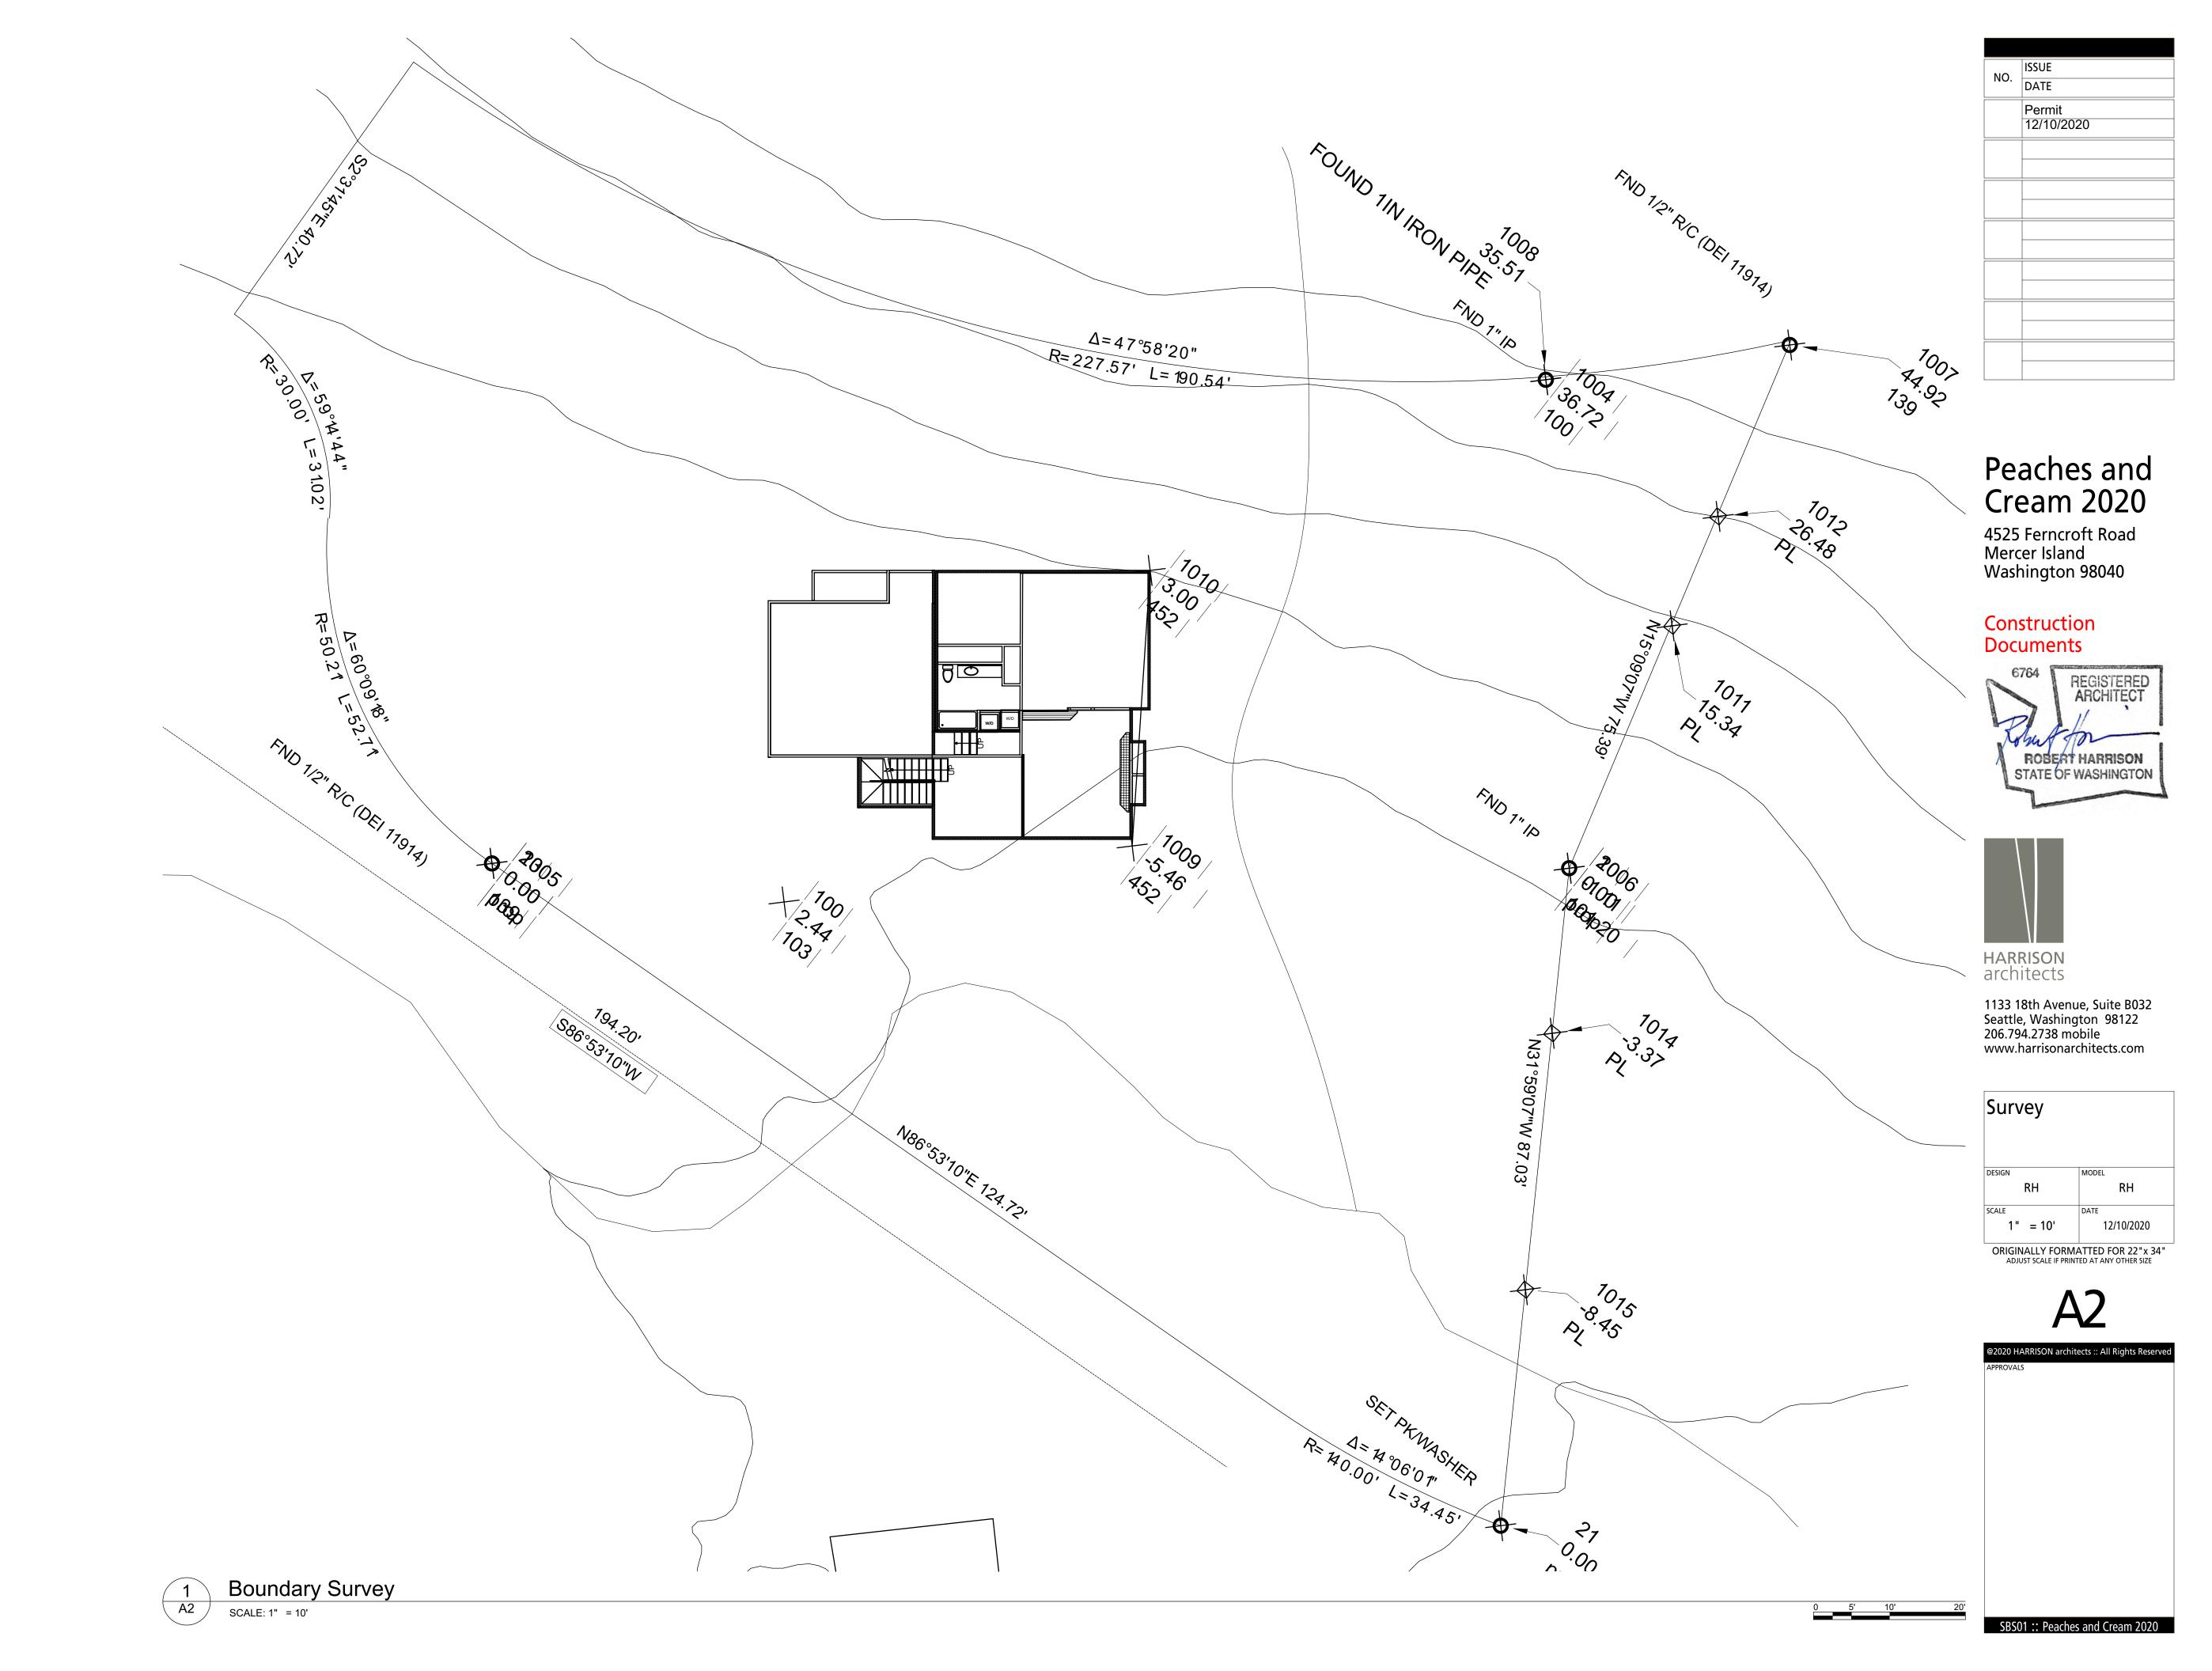



ADU Entry

NO. SSUE
DATE

Permit
12/10/2020

# Peaches and Cream 2020

4525 Ferncroft Road Mercer Island Washington 98040

### Construction Documents





HARRISON architects

1133 18th Avenue, Suite B032 Seattle, Washington 98122 206.794.2738 mobile www.harrisonarchitects.com


## Context Photos


DESIGN	MODEL
RH	RH
SCALE	DATE 12/10/2020


ORIGINALLY FORMATTED FOR 22"x 34"
ADJUST SCALE IF PRINTED AT ANY OTHER SIZE


43


@2020 HARRISON architects :: All Rights Reserved

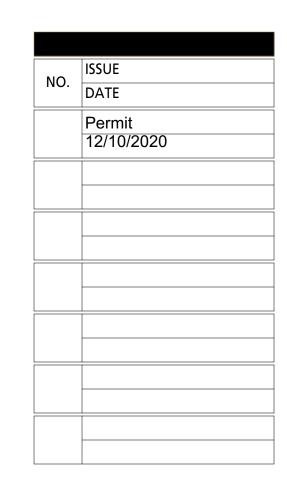


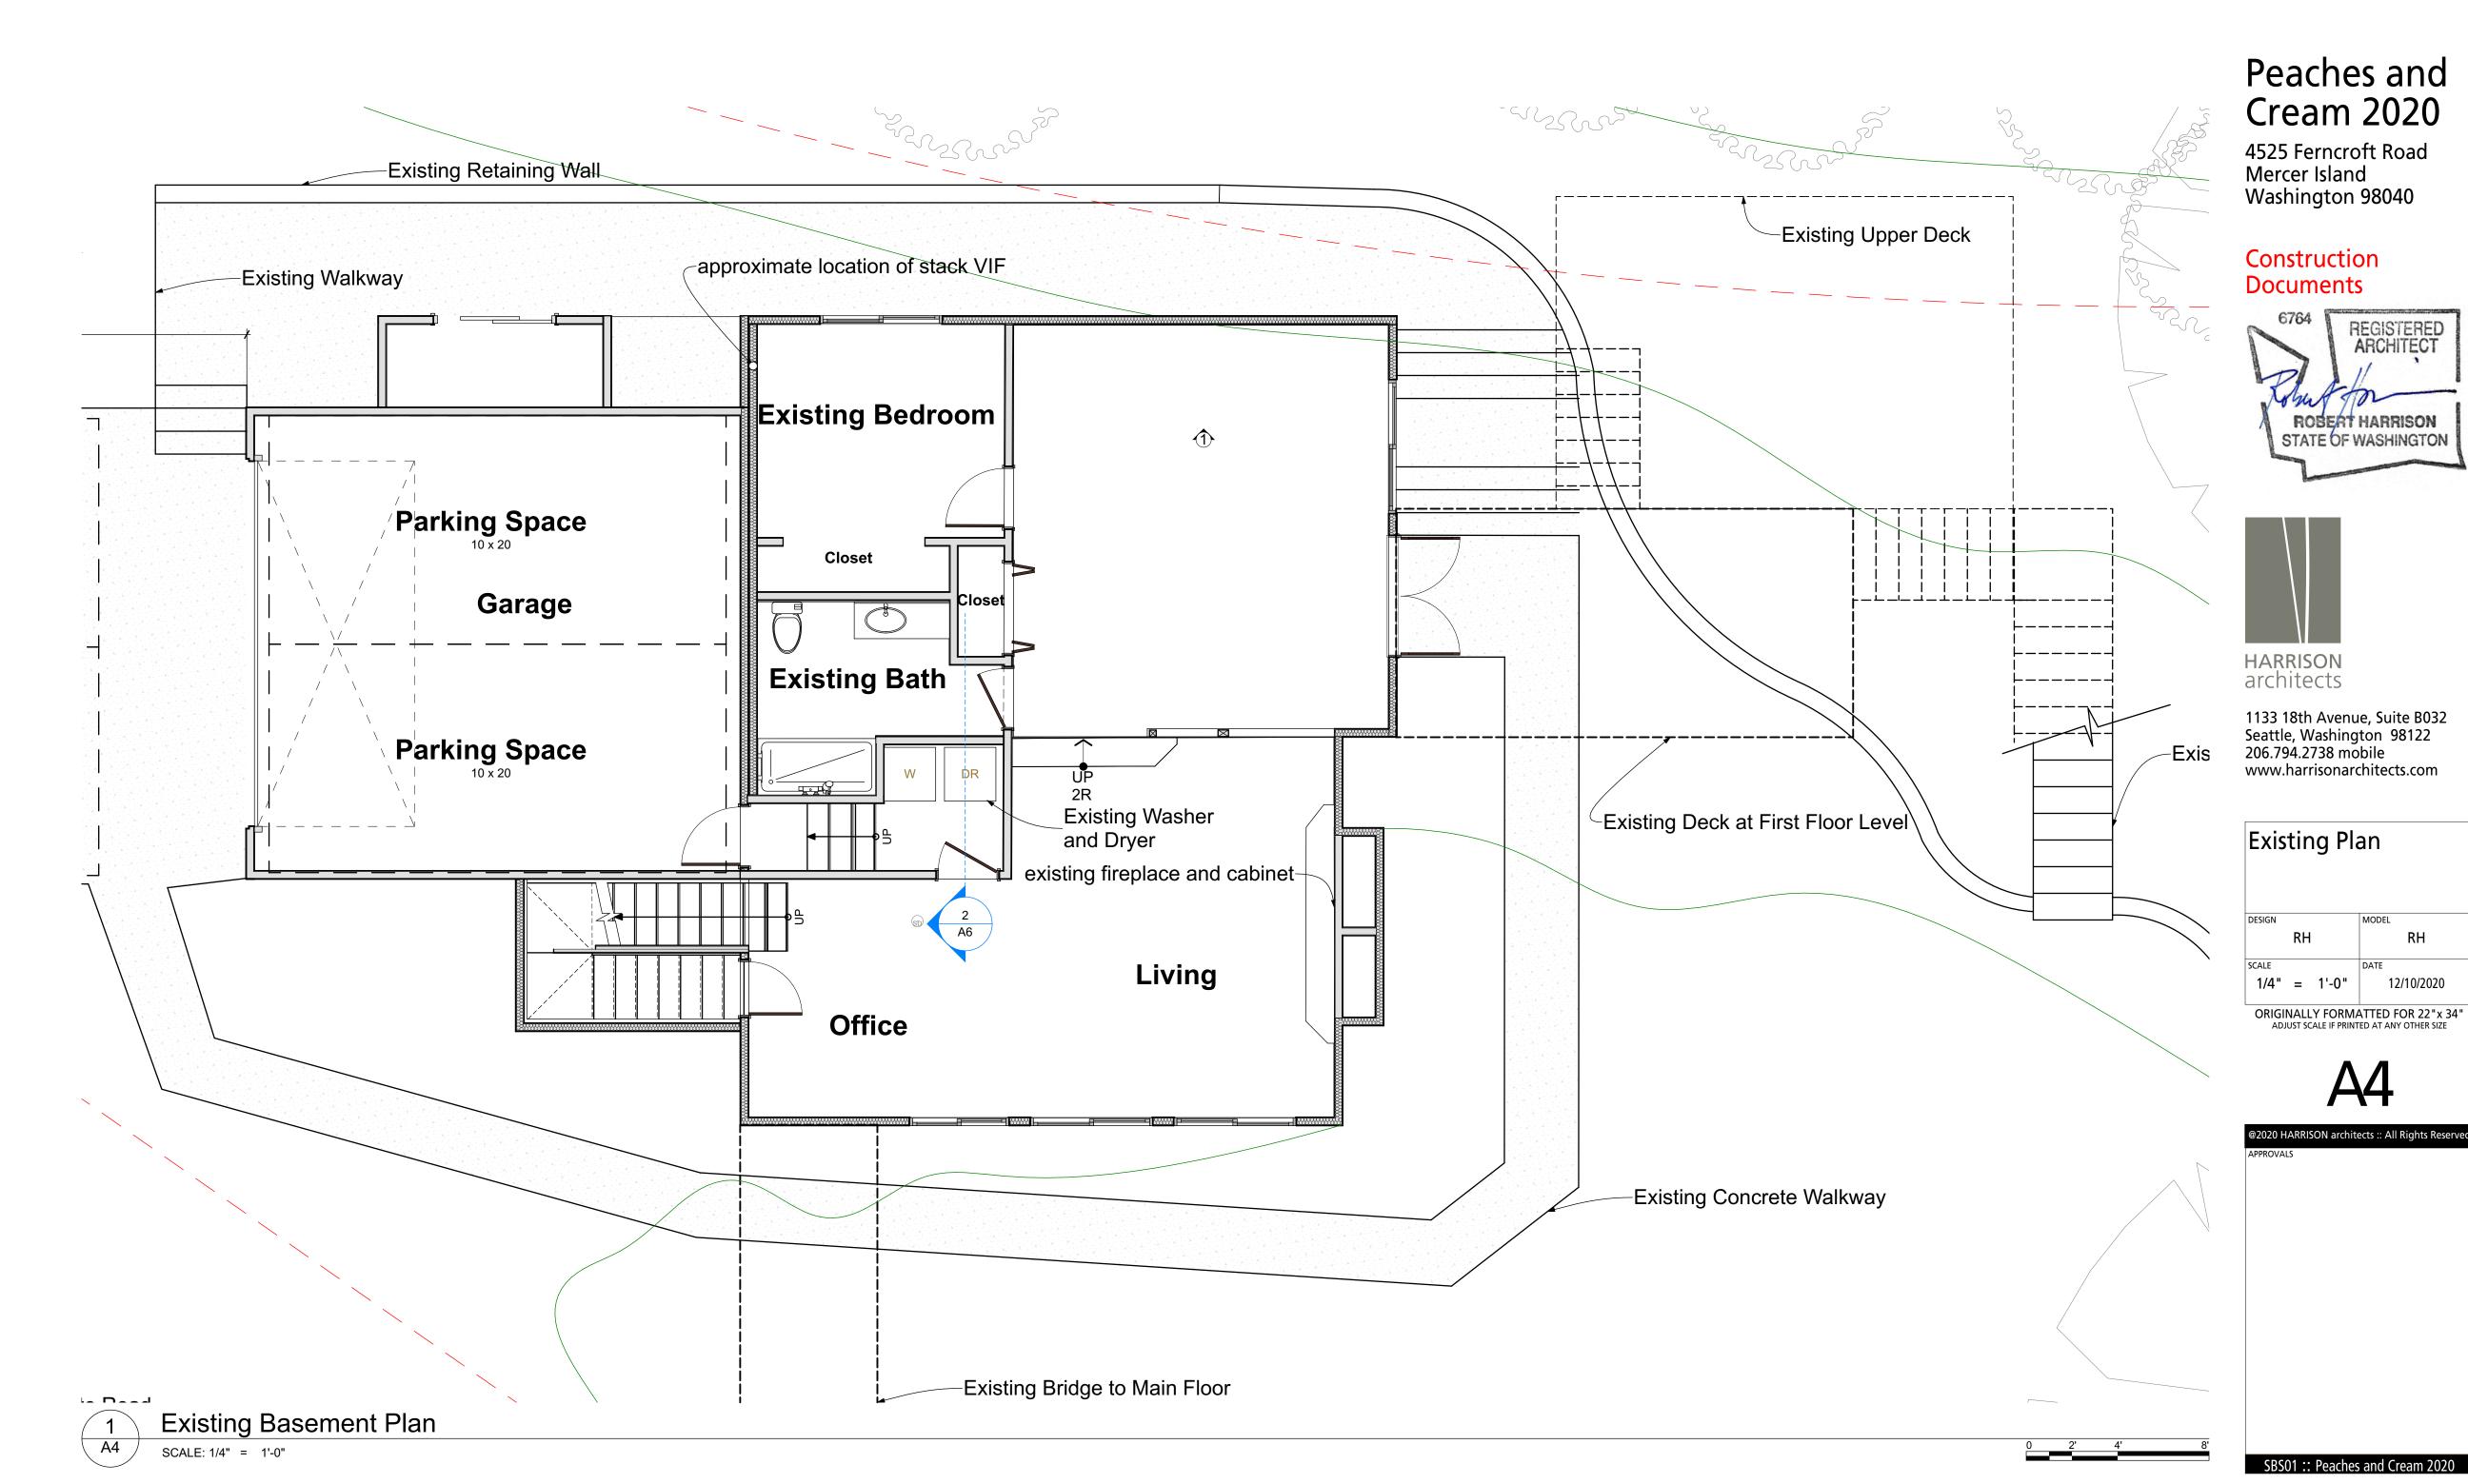


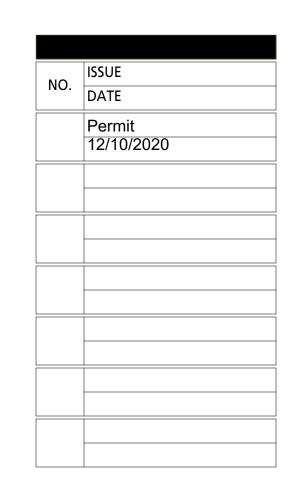

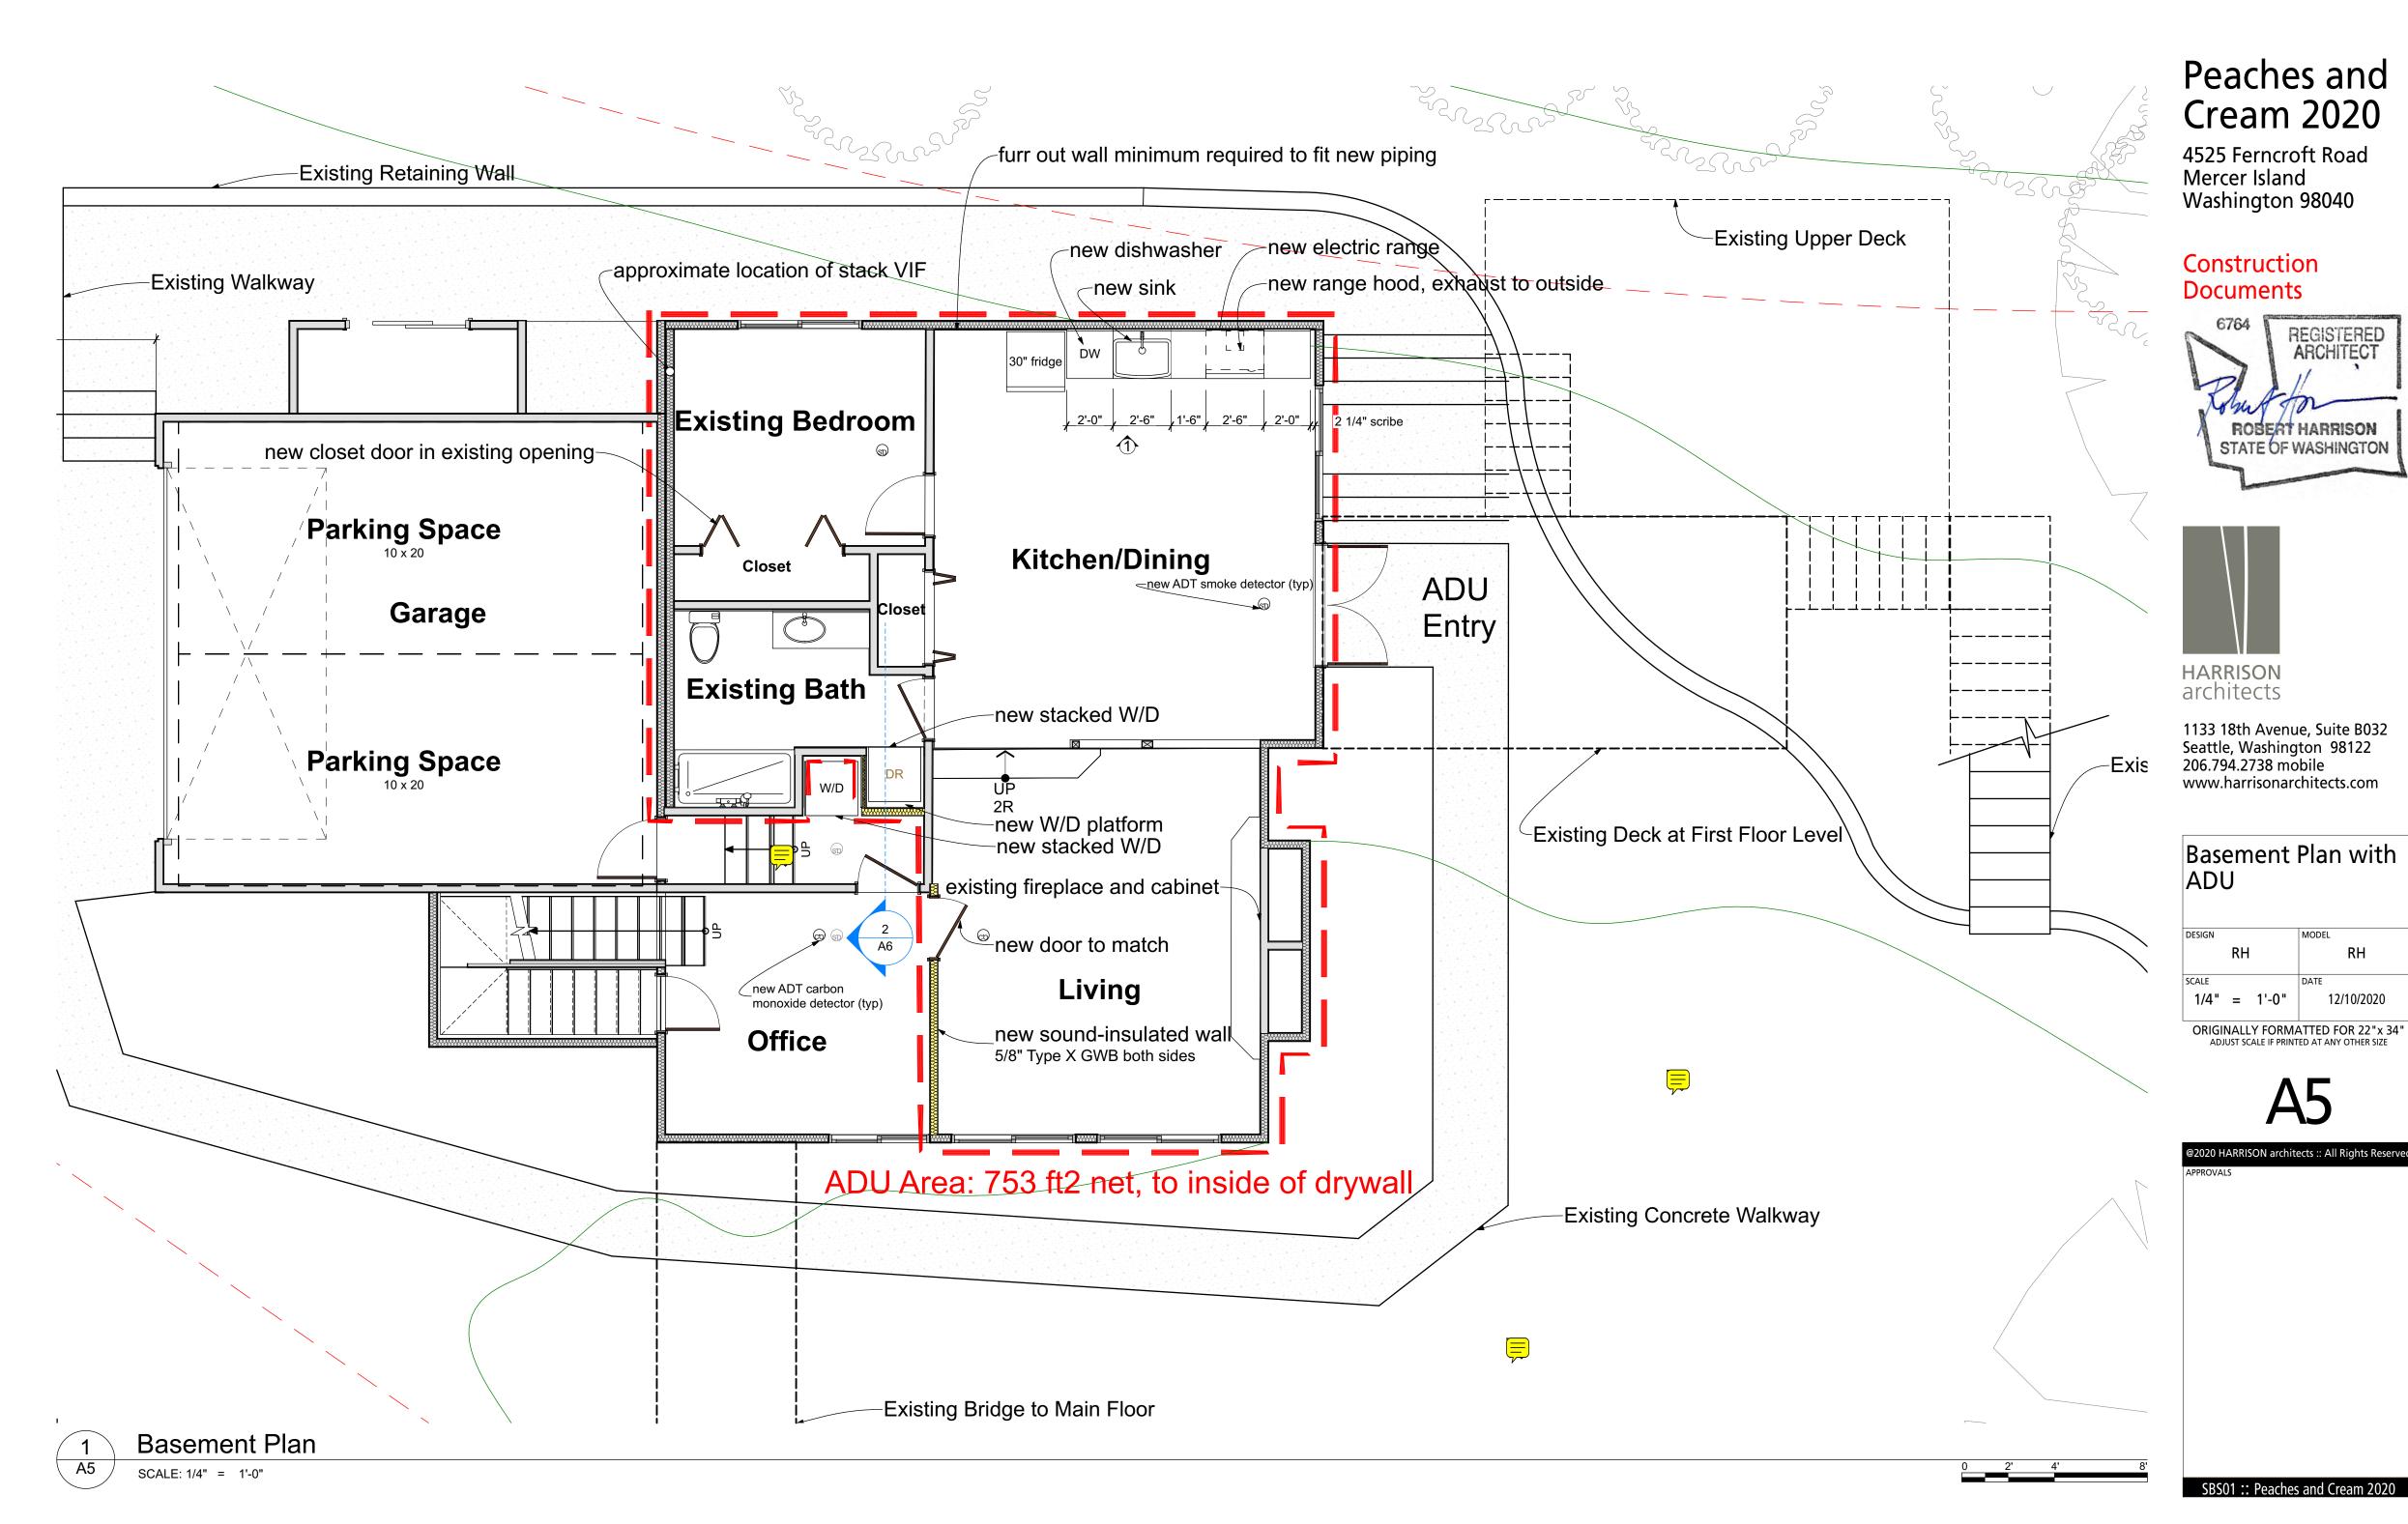


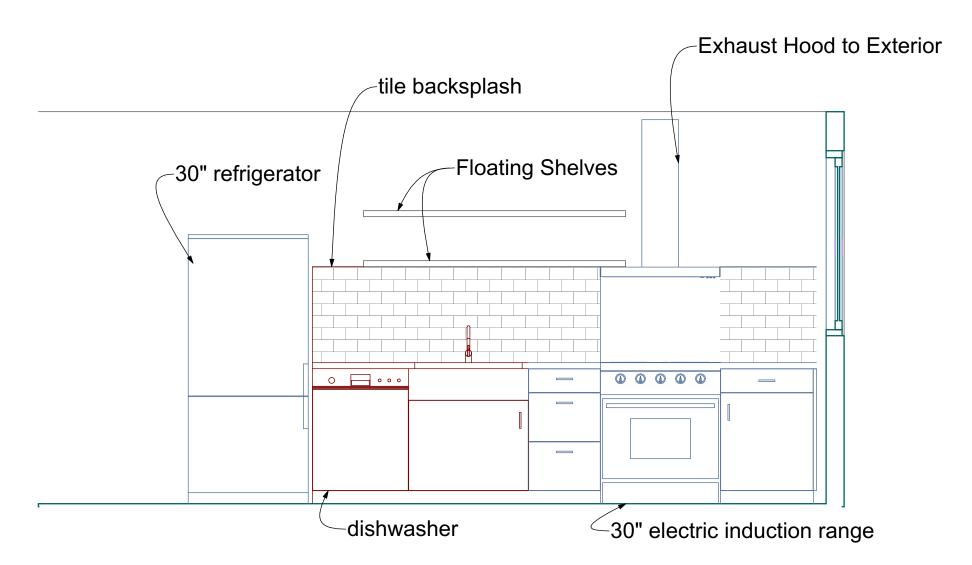

 

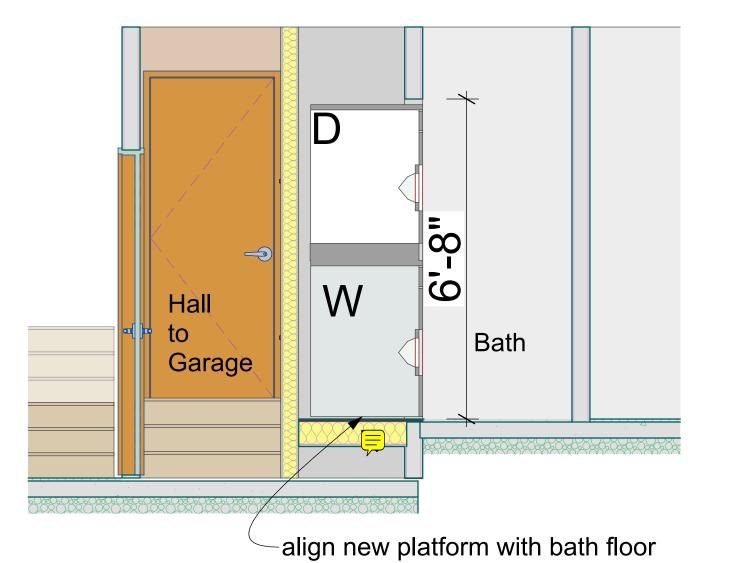



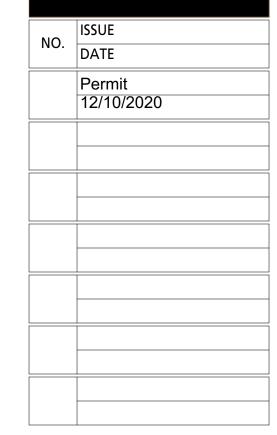

## Peaches and Cream 2020

4525 Ferncroft Road Mercer Island Washington 98040

#### Construction Documents





HARRISON architects

1133 18th Avenue, Suite B032 Seattle, Washington 98122 206.794.2738 mobile www.harrisonarchitects.com

# Basement Interior Elevation & Section DESIGN MODEL RH SCALE DATE 1/2" = 1'-0" 12/10/2020 ORIGINALLY FORMATTED FOR 22"x 34" ADJUST SCALE IF PRINTED AT ANY OTHER SIZE

**A6** 

