



# HOU RESIDENCE

4825 EAST MERCER ISLAND WA 98040

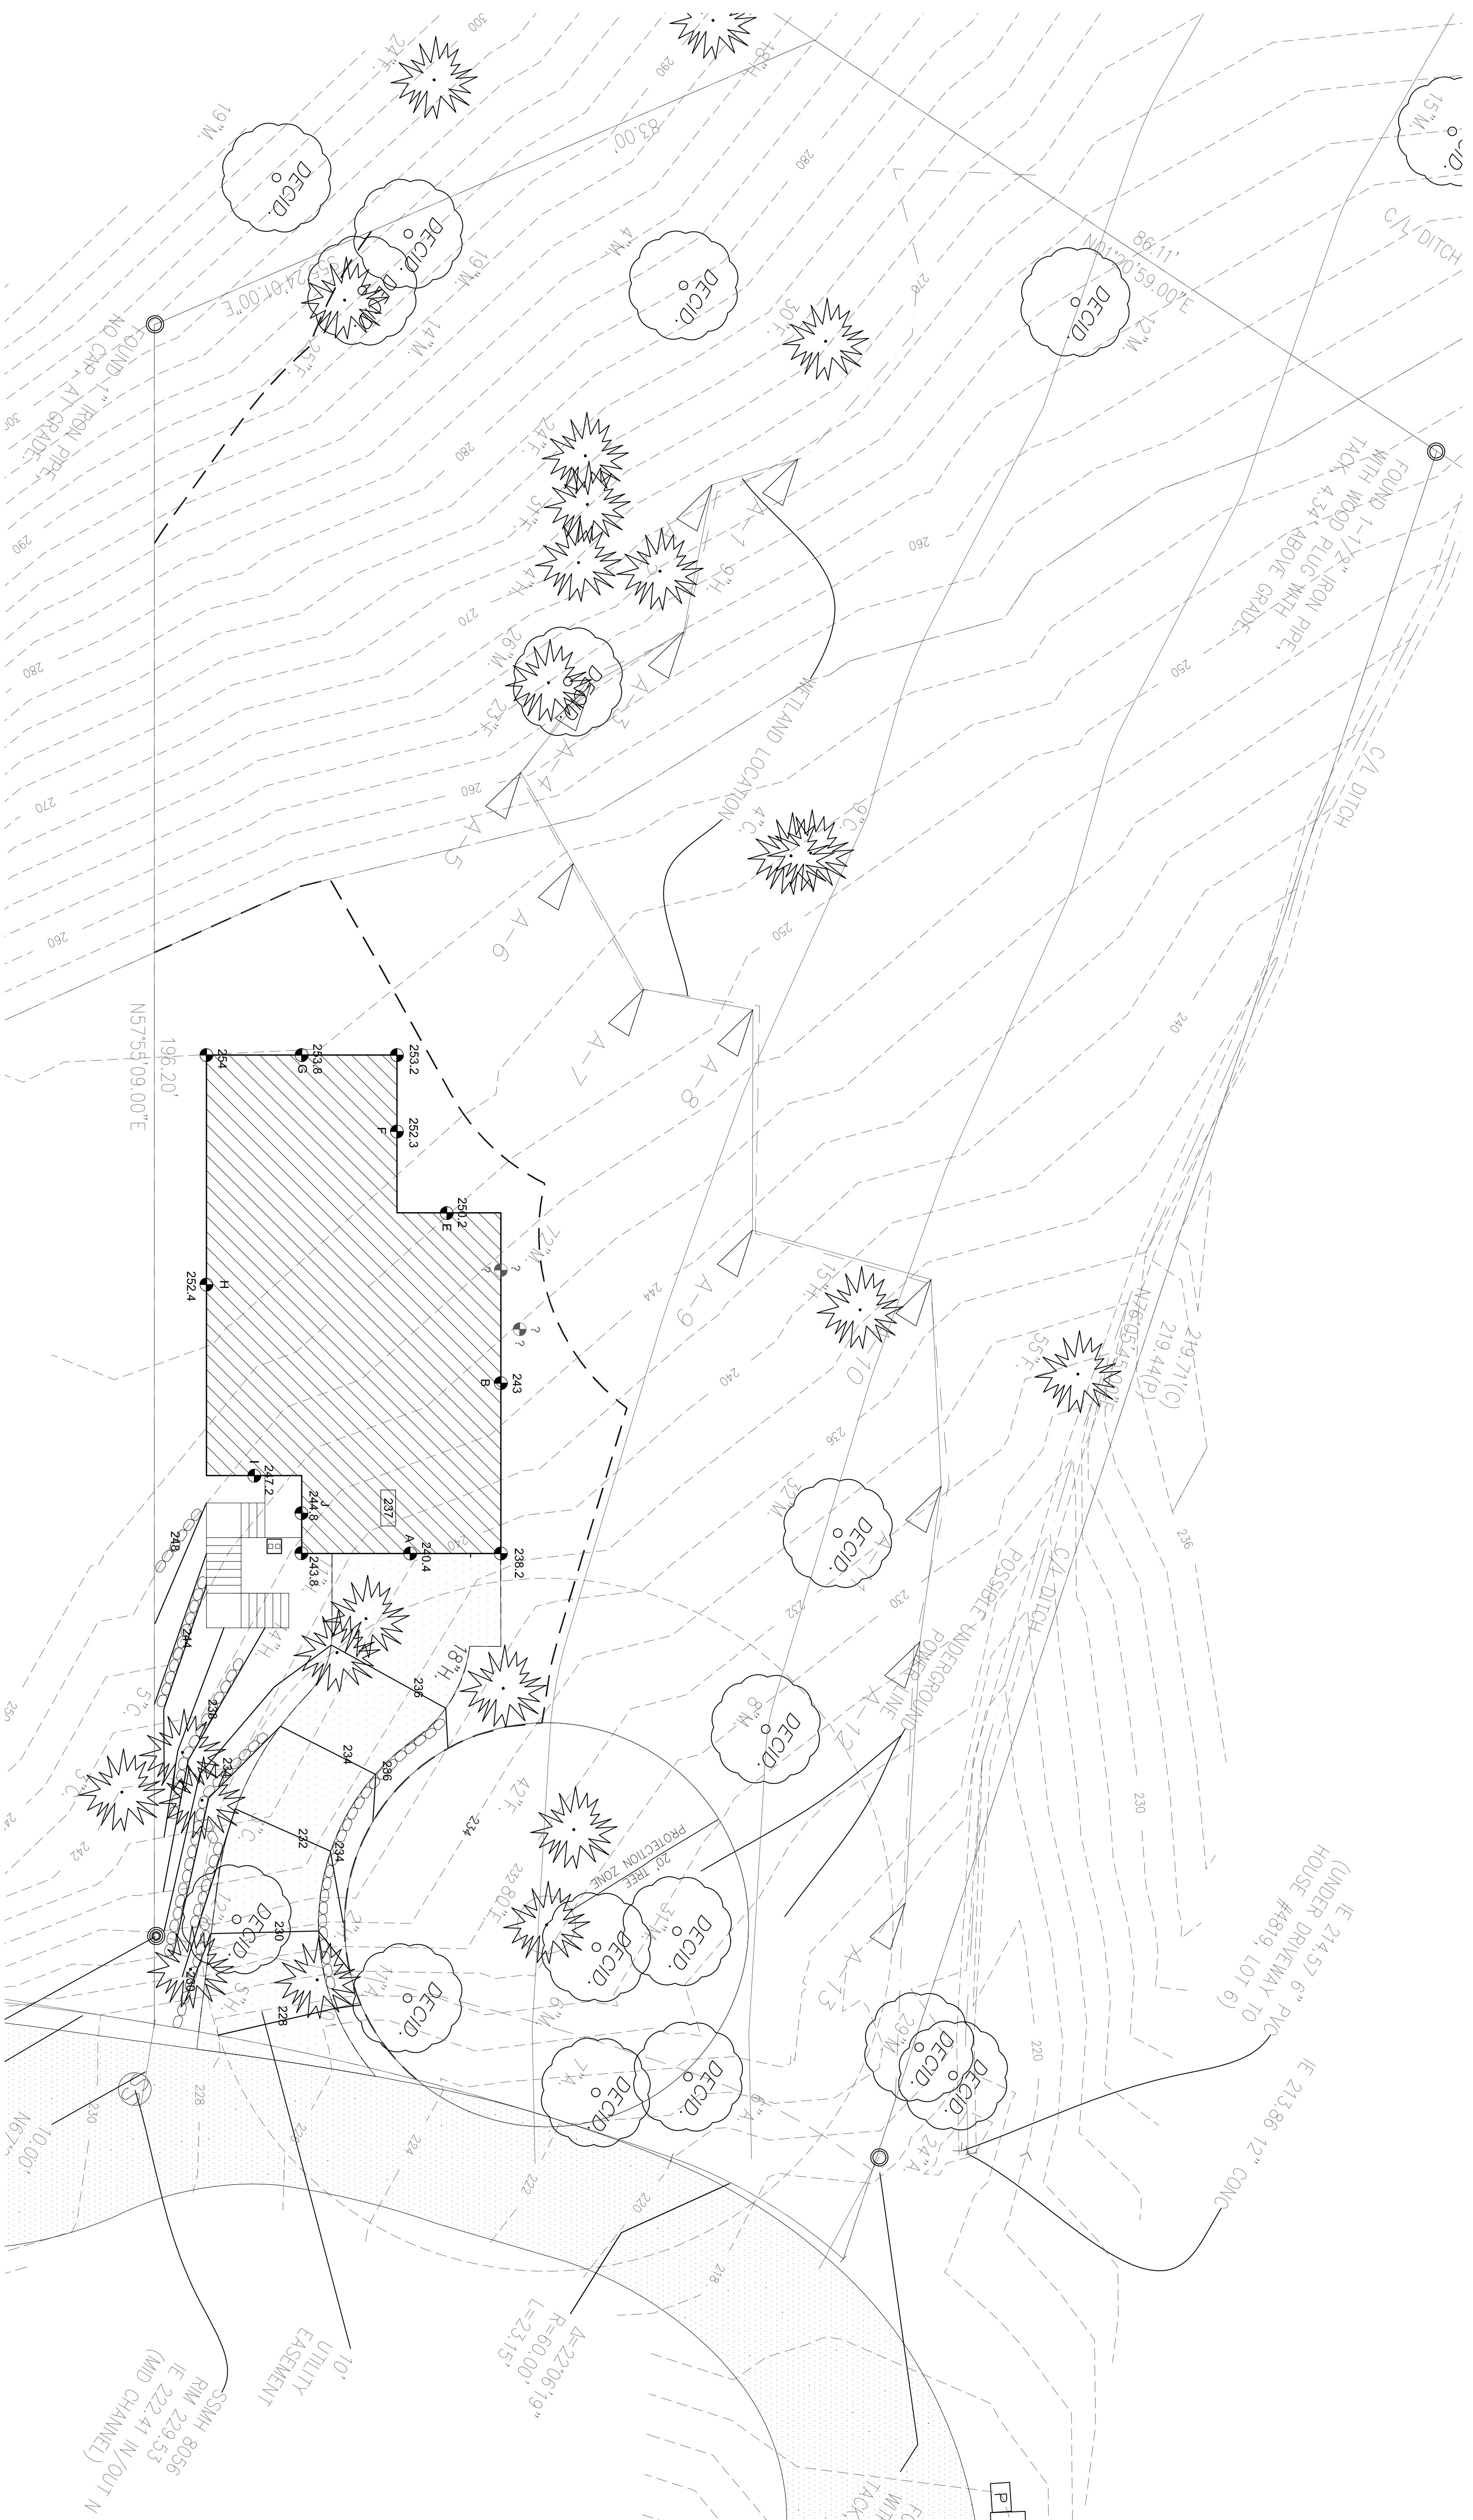

1 PROPOSED SITE PLAN  
SCALE: 1"=10'

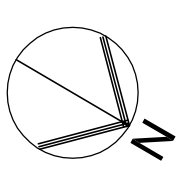

20605 MILLITERRACE  
FEDERALIA, WA 98003  
TEL: (253) 218-5843  
FAX: (253) 248-2889

**D R A W I N G**

DEAWN: JK  
CHECKER: KN

**I S S U E D**

DATE: 3/8/2019

**R E V I S I O N S**

NO.	DATE	DESCRIPTION	BY

**C L I E N T A P P R O V A L**

APPROVER: \_\_\_\_\_ DATE: \_\_\_\_\_

**S H E E T T I T L E**

**P R O J E C T T I T L E**

P R O J . N O .

S H E E T N O .

A1