

PHILLIPS RESIDENCE

2003 82ND AVE SE
 MERCER ISLAND WA

PROJECT NUMBER: 18-1245
 PROJECT MANAGER: LL
 DRAWN BY: JL
 PLOT DATE: May 16, 2019 - 10:49am
 DATE:


CAD SET

ARCHITECTS
baylis

10801 Main Street, #110 | Bellevue, WA 98004
 BaylisArchitects.com | (425) 454 0566

LEVEL I FLOOR
 PLAN

A101

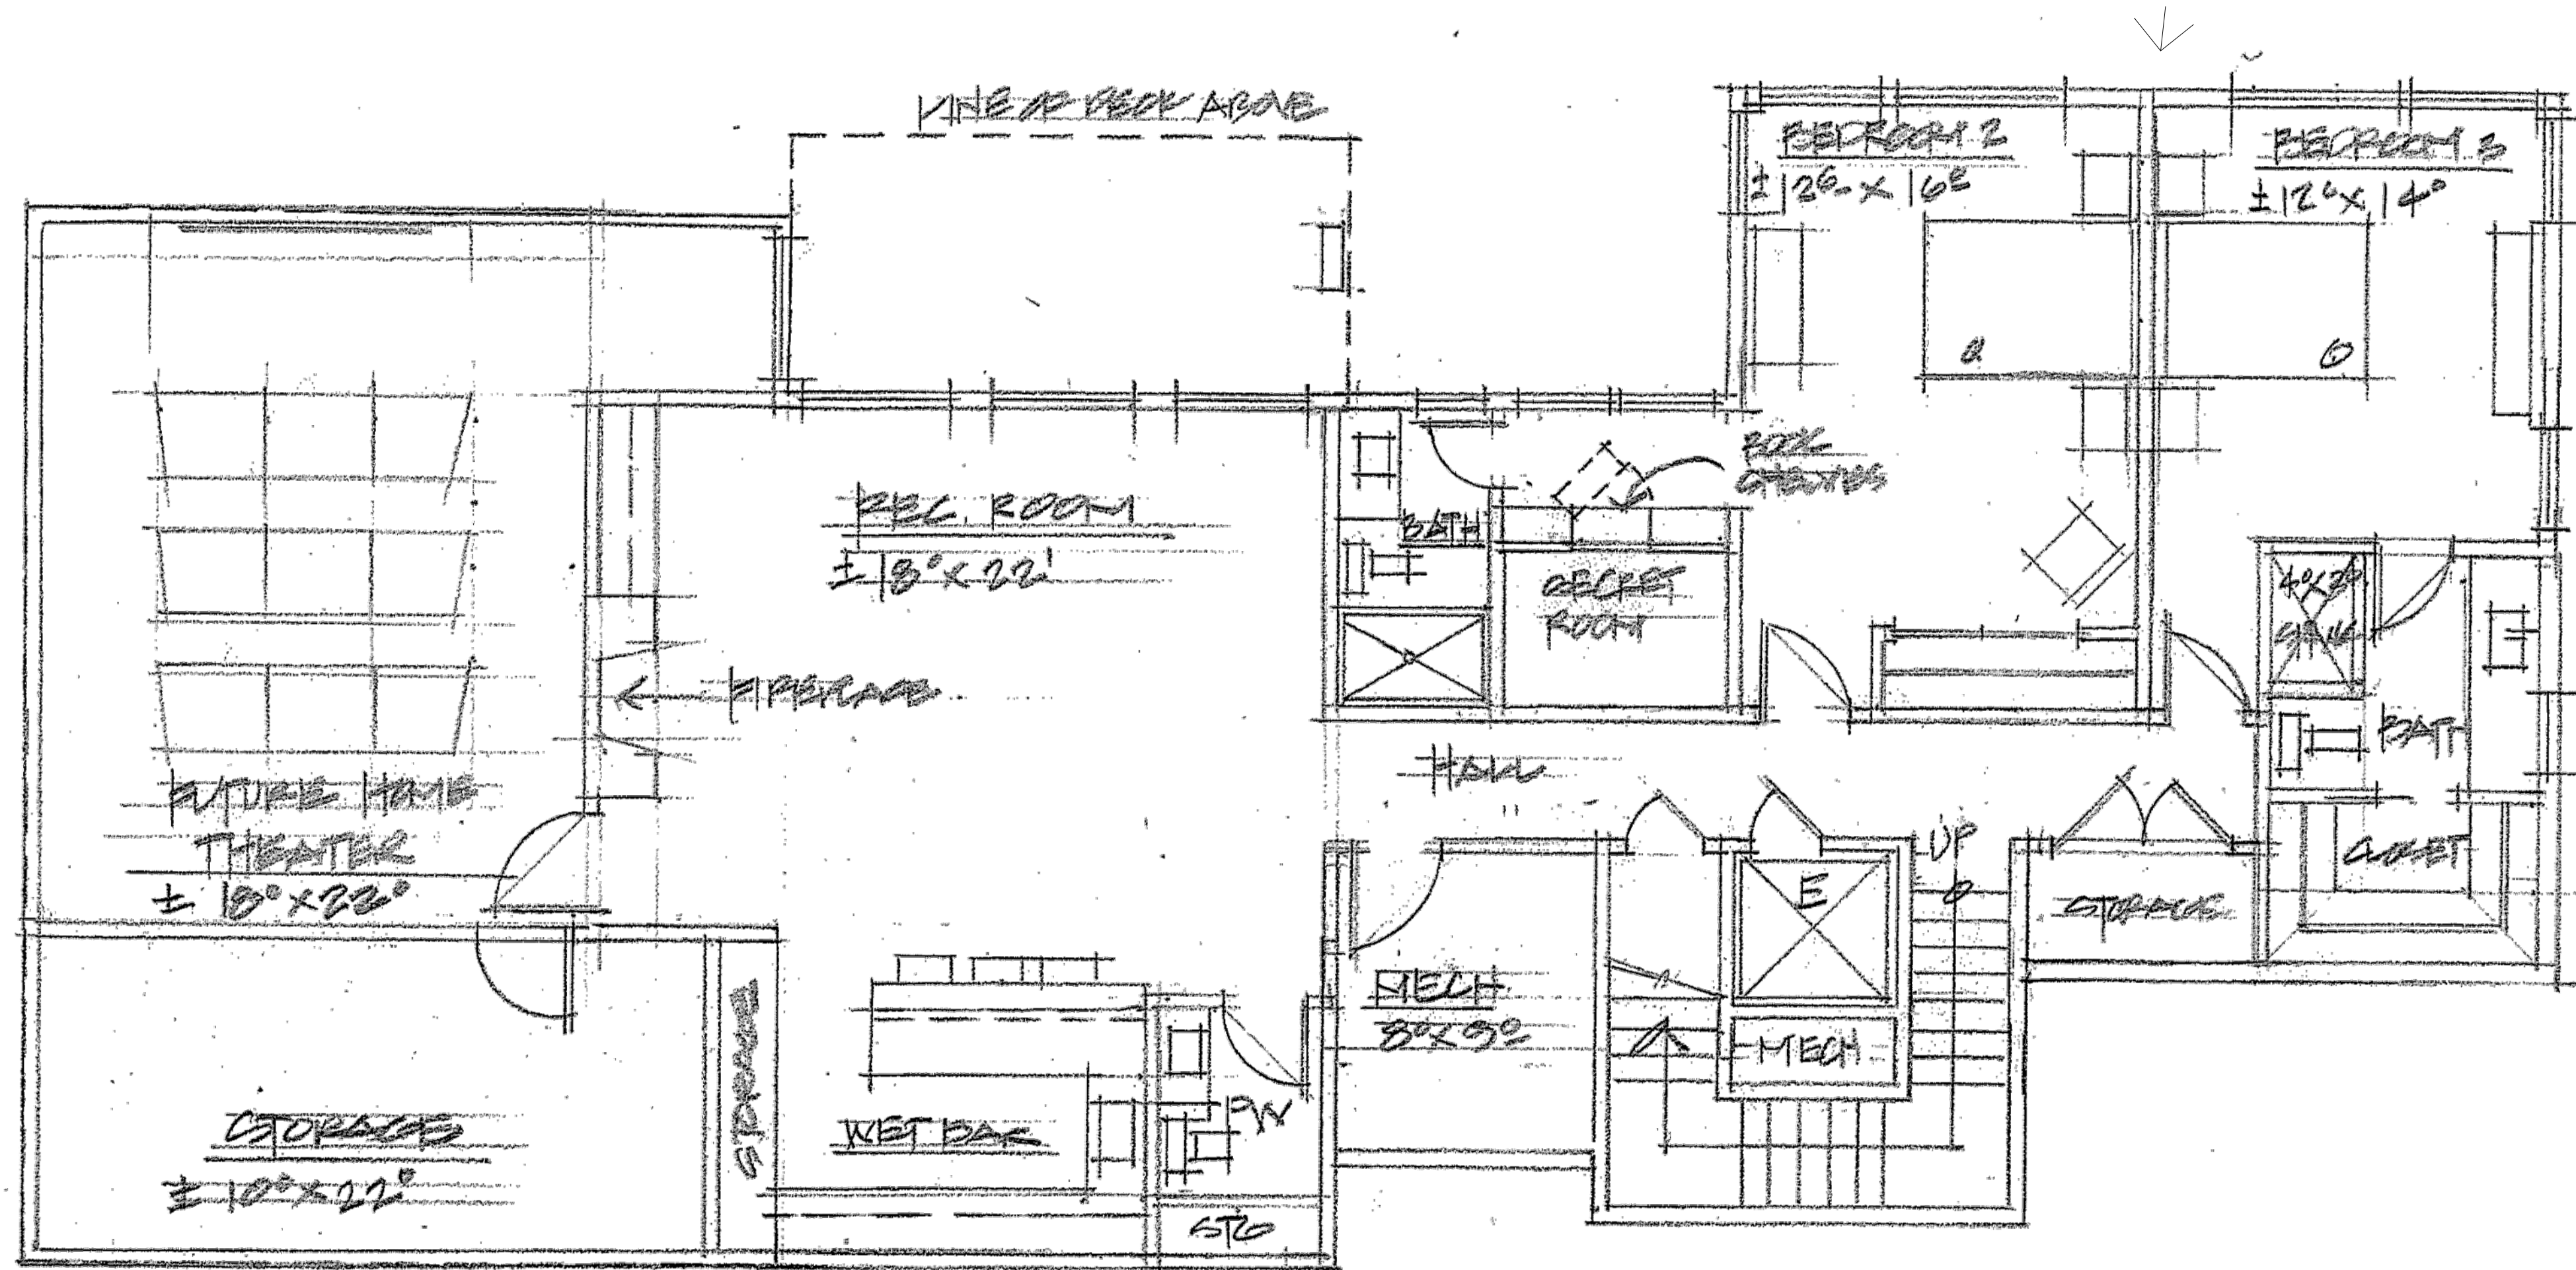

LEVEL I FLOOR PLAN

