

PHILLIPS RESIDENCE

2003 82ND AVE SE  
 MERCER ISLAND WA

PROJECT NUMBER: 18-1245  
 PROJECT MANAGER: J.L.  
 DRAWN BY: J.L.  
 PLOT DATE: May 16, 2019 - 10:50am  
 DATE:


CAD SET

ARCHITECTS  
**baylis**

10801 Main Street, #110 | Bellevue, WA 98004  
 BaylisArchitects.com | (425) 454 0566

LEVEL 2 FLOOR  
 PLAN

A102

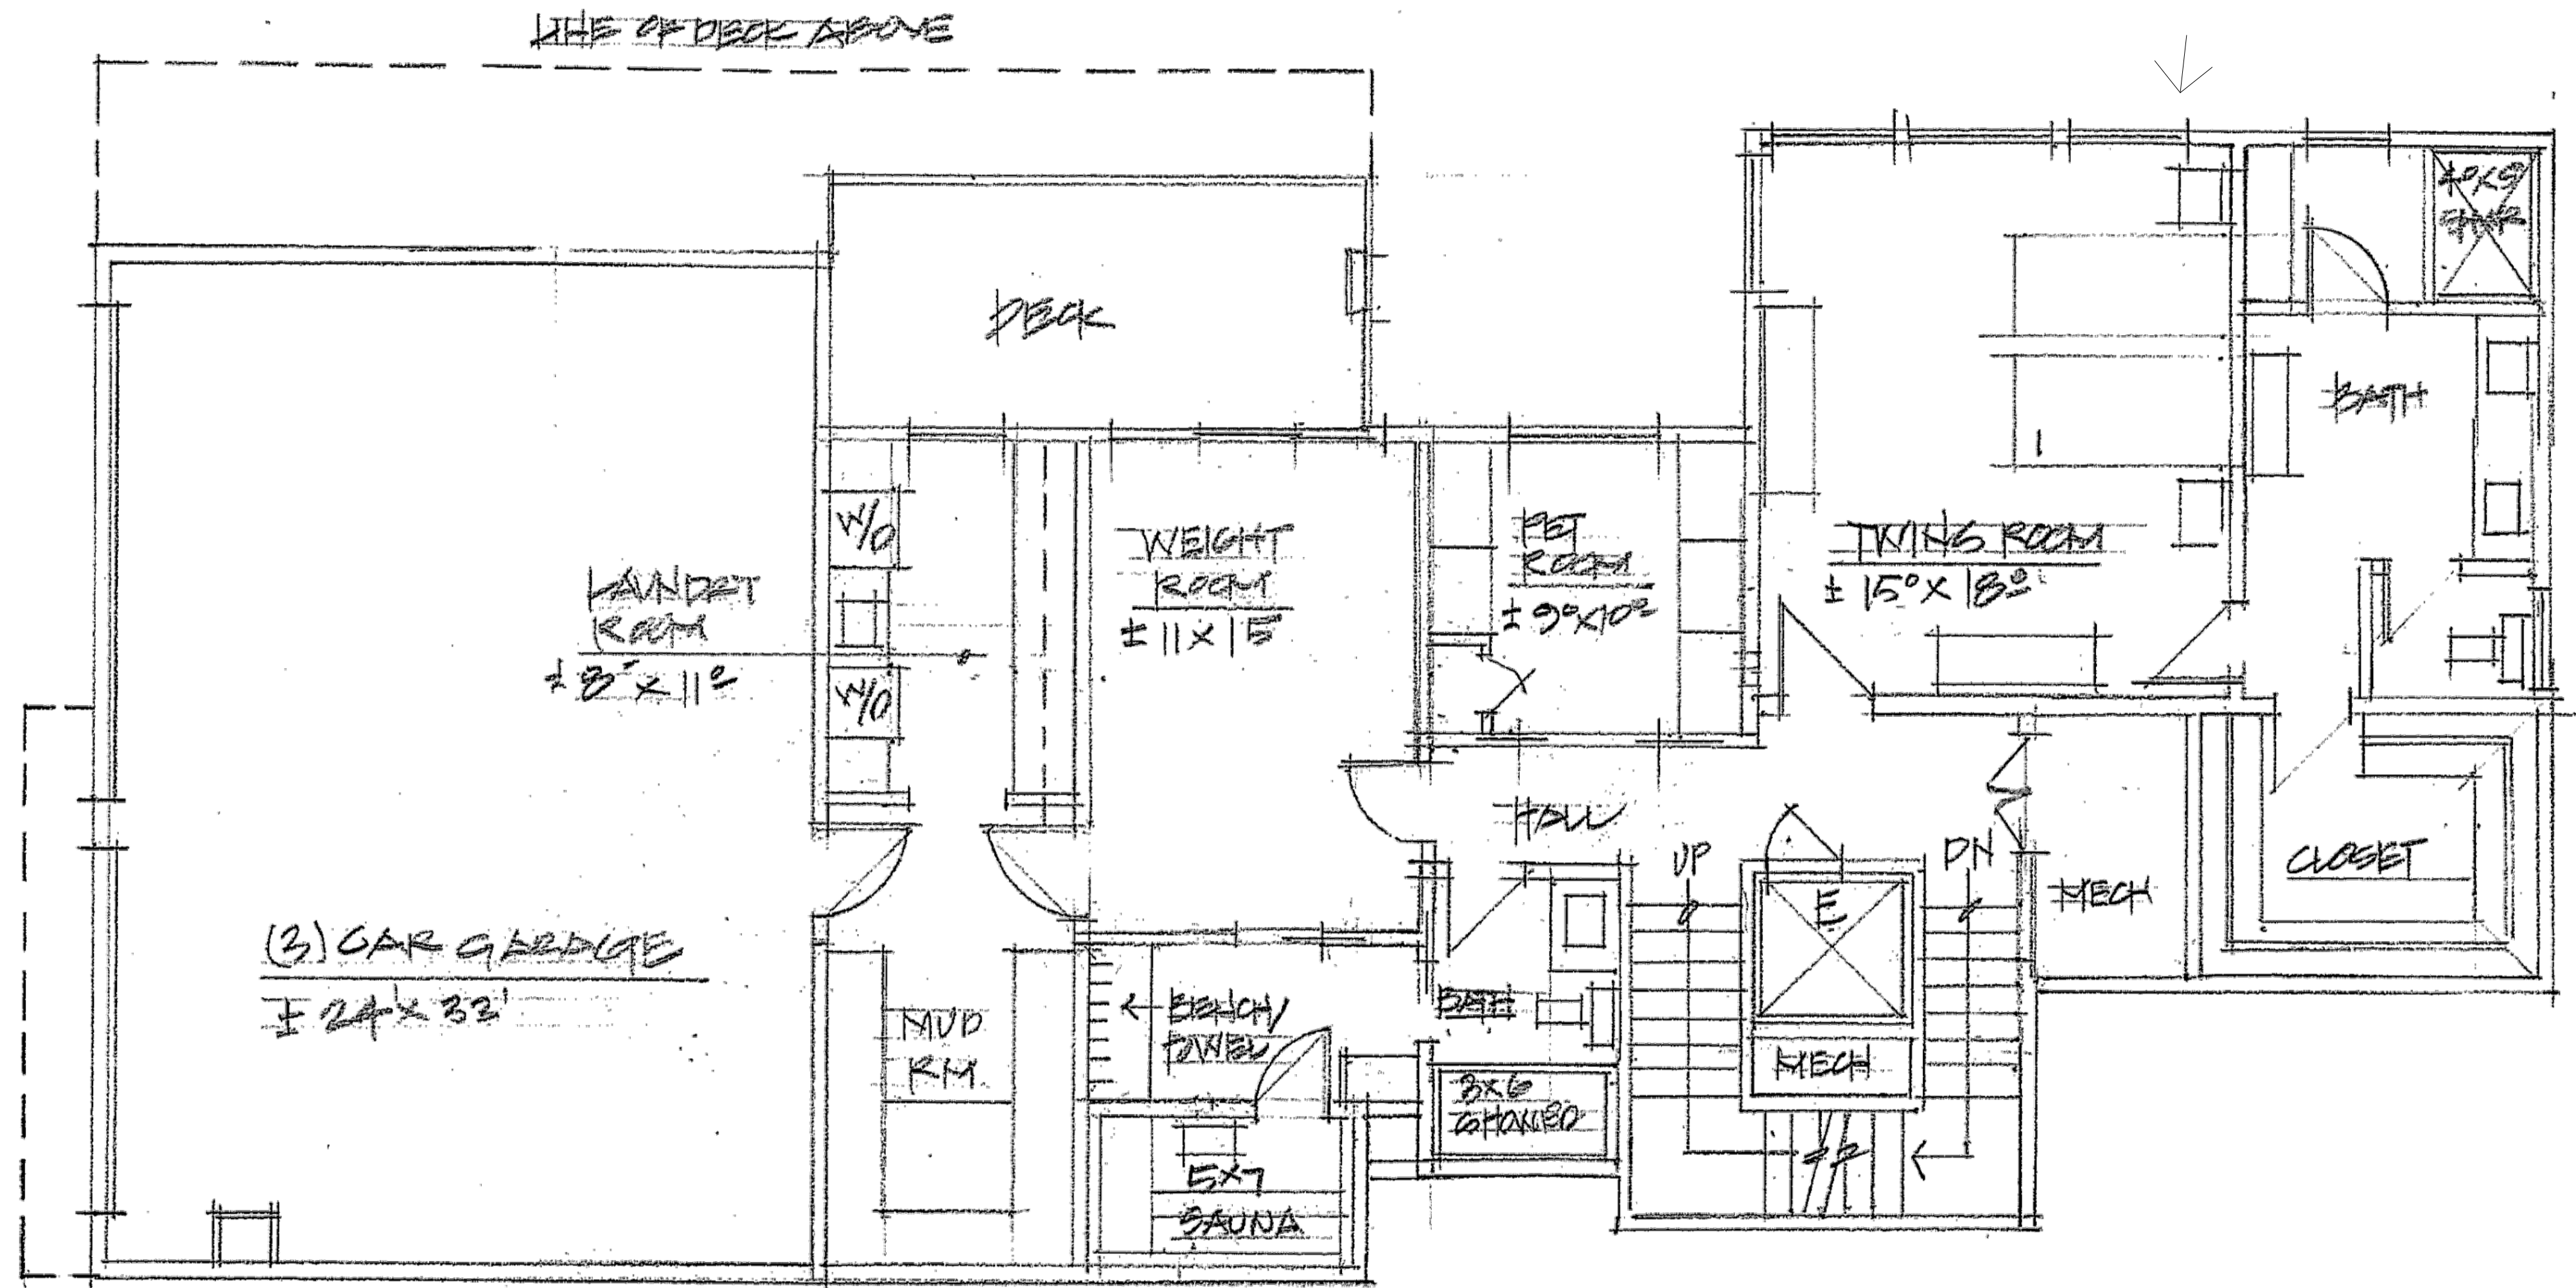

LEVEL 2 FLOOR PLAN

