


N.W. 1/4 OF THE S.W. 1/4, SECTION 01, TOWNSHIP 24 NORTH, RANGE 04 EAST, W.M.

STATEMENT OF TOPOGRAPHIC MAP ELEMENTS (WAC 332-130-145)

- 2(b) PURPOSE: FEASIBILITY AND DESIGN.
 - 2(c) CONTOUR SOURCE: CONTOURS DERIVED FROM DIRECT FIELD OBSERVATIONS
 - 2(f) CONTOUR ACCURACY: COMPLIES WITH UNITED STATES NATIONAL MAP ACCURACY STANDARDS (90% OR GREATER OF ALL SURVEY POINTS CHECKED ARE CORRECT WITHIN HALF OF ONE CONTOUR INTERVAL).
 - 2(g) LIMITATIONS: THIS SURVEY IS TO SUPPORT SPECIFIC EFFORTS WITHIN THE AREA OF MAPPING SHOWN.
 - 2(h) BOUNDARY SOURCE: FIELD SURVEY OF CONTROLLING MONUMENTS, AND KING COUNTY ASSESSOR'S MAPS. THIS SURVEY DOES NOT PURPORT TO SHOW OR IDENTIFY PROPERTY LINES OR LINES OF OWNERSHIP.
 - 3(c) & 3(b) UTILITIES: UNDERGROUND UTILITIES ARE SHOWN BY ONE OR MORE OF THE FOLLOWING METHODS:
 - SURVEY FIELD OBSERVATION OF MARKINGS PRODUCED BY DIRECT UTILITY DETECTION WORK.
 - DIRECT OBSERVATIONS OF UNDERGROUND, GRAVITY FLOW PIPES PERFORMED AT VISIBLE CONTROLLING STRUCTURES.
 - SCALING OF AS-BUILTS, DESIGN DRAWINGS OR OTHER RECORDS.
 - 3(c) SCOPE STATEMENT: AGREED UPON SCOPE BETWEEN PROJECT OWNER/AGENT AND SURVEYOR IS TO PROVIDE A SITE PLAN.
- PURSUANT TO R.C.W. 19.22.030, ALWAYS CALL 8-1-1 AT LEAST TWO DAYS BEFORE YOU DIG. WASHINGTON811.COM

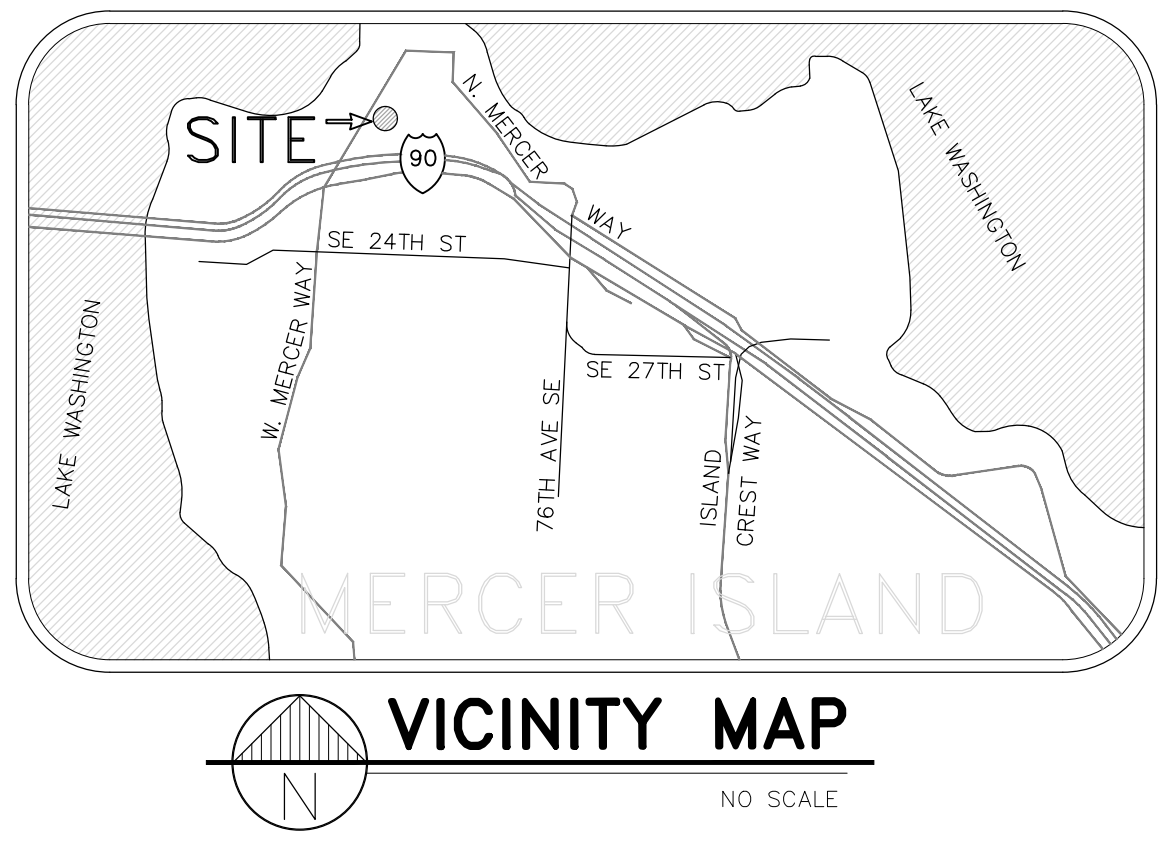

BOUNDARY NOTE:
THIS SURVEY DOES NOT PURPORT TO SHOW OR IDENTIFY PROPERTY LINES OR LINES OF OWNERSHIP. RIGHTS-OF-WAY LINES AND LOT LINES SHOWN HEREON ARE FOR REFERENCE ONLY AND ARE GENERATED FROM KING COUNTY ASSESSOR MAPS.

HORIZONTAL DATUM: NAD 83/2011 - (EPOCH 2010)


GPS OBSERVATIONS USING WASHINGTON STATE REFERENCE NETWORK FOR CORRECTIONS

HORIZONTAL BENCHMARKS:
OWNER: CITY OF MERCER ISLAND
DESCRIPTION: 1/4" BRASS PLUG WITH PUNCH IN CONC IN CASE DOWN 0.8'
LOCATION: INTERSECTION OF E OF W MERCER WAY & SE 24TH ST
NORTHING: 218127.431'
EASTING: 129328.891'

OWNER: CITY OF MERCER ISLAND
DESCRIPTION: 1/2" BRASS PLUG WITH PUNCH, IN CONC IN CASE DOWN 1.4'
LOCATION: APPROX E INTERSECTION 72ND AVE SE & SE 24TH ST (WESTERLY OF TWO MONS)
NORTHING: 218095.475'
EASTING: 1292946.555'

VERTICAL DATUM: NAVD 88

GPS OBSERVATIONS USING WASHINGTON STATE REFERENCE NETWORK FOR CORRECTIONS

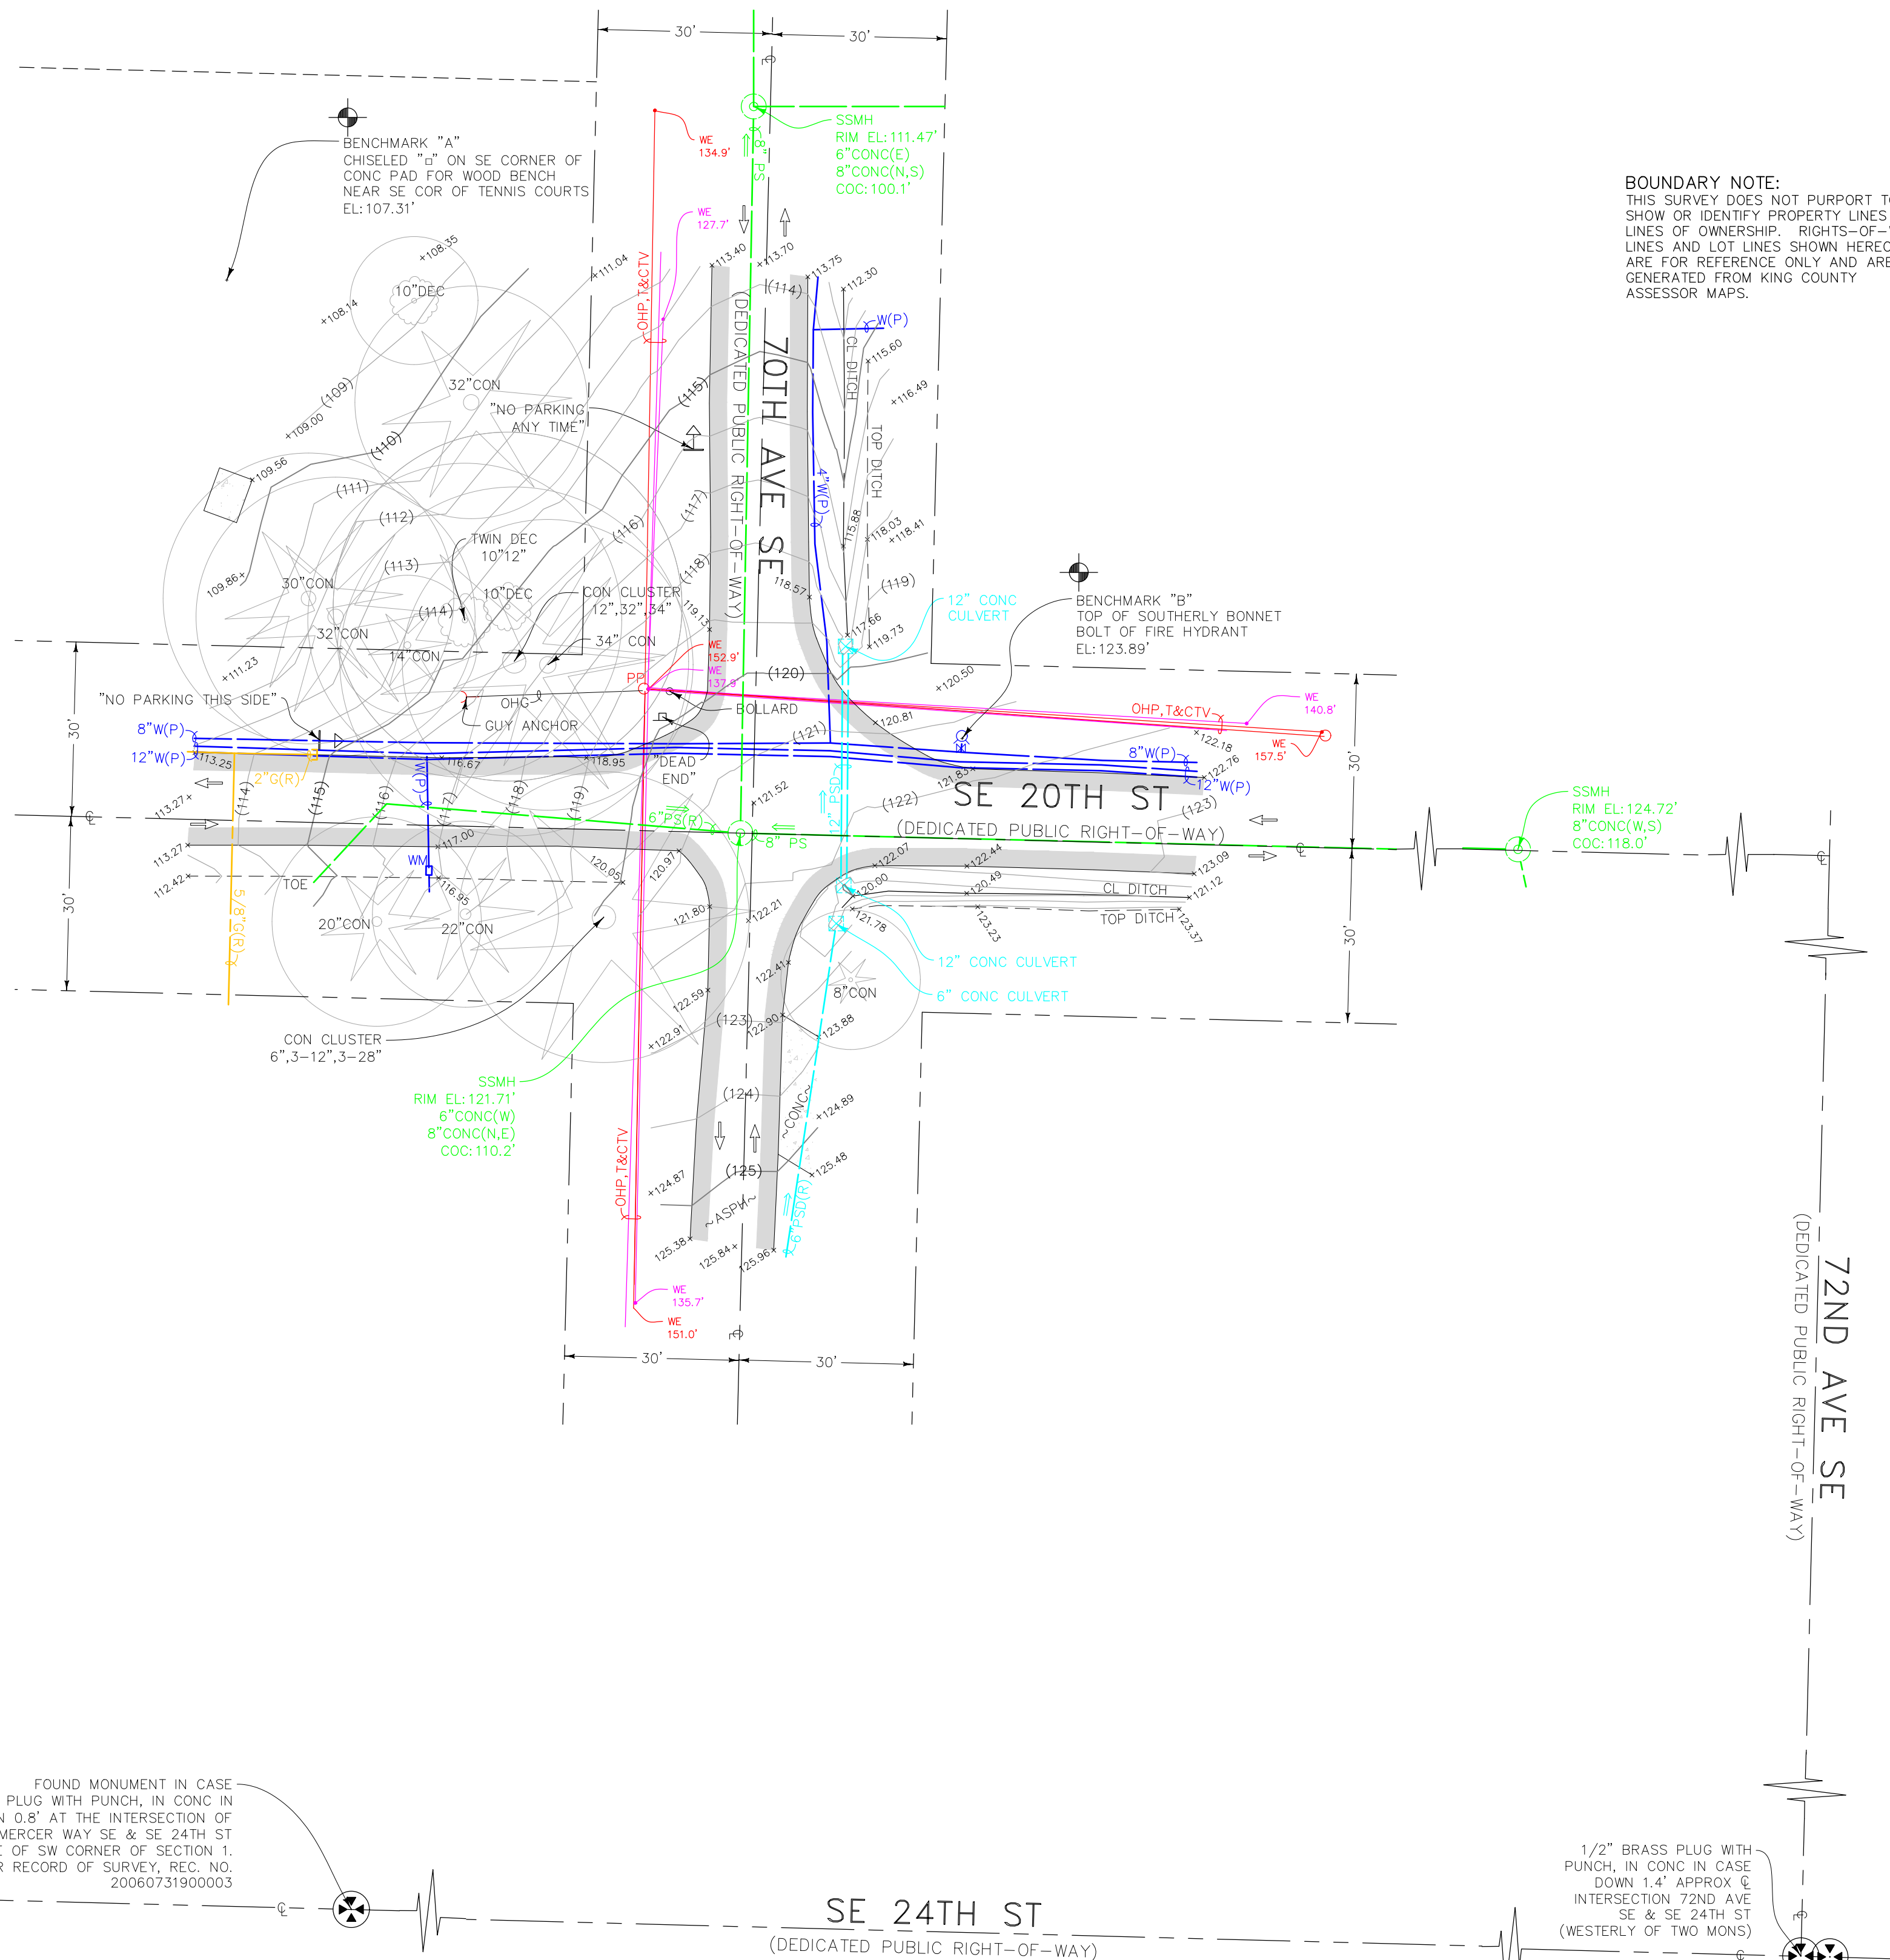


WEST MERCER WAY
(DEDICATED PUBLIC RIGHT-OF-WAY)

FOUND MONUMENT IN CASE 1/2" BRASS PLUG WITH PUNCH, IN CONC IN CASE DOWN 0.8' AT THE INTERSECTION OF WEST MERCER WAY SE & SE 24TH ST 120.00' EAST OF SW CORNER OF SECTION 1. PER RECORD OF SURVEY, REC. NO. 2006073190003


1/2" BRASS PLUG WITH PUNCH, IN CONC IN CASE DOWN 1.4' APPROX E INTERSECTION 72ND AVE SE & SE 24TH ST (WESTERLY OF TWO MONS)

LEGEND

- ASPHALT (ASPH)
- CATCH BASIN (CB)
- COC
- CONCRETE SURFACE
- CONC
- CON
- DEC
- G
- FOUND SURVEY MONUMENT (AS NOTED)
- IE
- LSCAPE/PA
- MANHOLE
- OHTV
- OHG
- OHP
- OHT
- (P)
- PE/PVC
- PS/PPS
- FSD
- (R)
- SSMH
- TEMPORARY BENCHMARK (TBM)
- TCD
- W
- WE
- WM
- CONCRETE CENTERLINE/MONUMENT LINE
- CONIFEROUS TREE
- DECIDUOUS TREE
- GAS MAIN
- INVERT ELEVATION
- LANDSCAPE/PLANTER
- POLYETHYLENE PIPE (POLYMER PIPE TYPES)
- COMBINED/SANITARY SEWER
- STORM DRAIN
- RECORD DATA
- SANITARY SEWER MANHOLE
- TELEPHONE CONDUIT (BURIED)
- WATER MAIN
- WIRE ELEVATION
- WATER METER

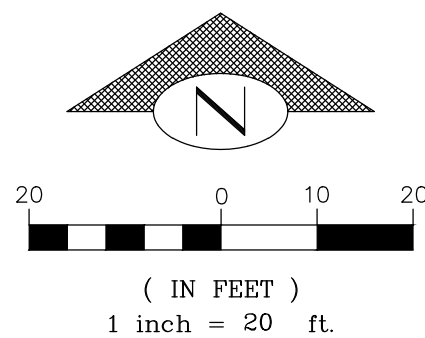

22"x34" 10/25/2023 U:\C30\2023\2023165\SURVEYING\DWG\XS-SUR-04.DWG

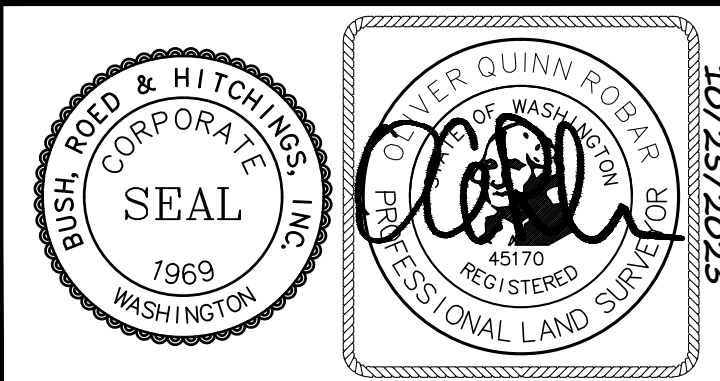

BUSH, ROED & HITCHINGS, INC.
LAND SURVEYORS & CIVIL ENGINEERS

15400 SE 30TH PL, STE 100 (206) 323-4144
BELLEVUE, Washington 1-800-935-0508
98007-6546 WWW.BRHINC.COM

LIMITED SITE PLAN		drawn by	checked by
MERCER ISLAND- ROANOKE PARK		DRM	HDC
CITY OF MERCER ISLAND		scale	date
		1"=20'	10/25/23
		job no.	
		2023165.04	
		sheet	1 of 1

NO	REVISION	DATE

STATEMENT OF TOPOGRAPHIC MAP ELEMENTS (WAC 332-130-145)

- 2(b) PURPOSE: FEASIBILITY AND DESIGN.
 - 2(c) CONTOUR SOURCE: CONTOURS DERIVED FROM DIRECT FIELD OBSERVATIONS
 - 2(f) CONTOUR ACCURACY: COMPLIES WITH UNITED STATES NATIONAL MAP ACCURACY STANDARDS (90% OR GREATER OF ALL SURVEY POINTS CHECKED ARE CORRECT WITHIN HALF OF ONE CONTOUR INTERVAL).
 - 2(g) LIMITATIONS: THIS SURVEY IS TO SUPPORT SPECIFIC EFFORTS WITHIN THE AREA OF MAPPING SHOWN.
 - 2(h) BOUNDARY SOURCE: FIELD SURVEY OF CONTROLLING MONUMENTS, AND KING COUNTY ASSESSOR'S MAPS. THIS SURVEY DOES NOT PURPORT TO SHOW OR IDENTIFY PROPERTY LINES OR LINES OF OWNERSHIP.
 - 3(c) & 3(b) UTILITIES: UNDERGROUND UTILITIES ARE SHOWN BY ONE OR MORE OF THE FOLLOWING METHODS:
 - SURVEY FIELD OBSERVATION OF MARKINGS PRODUCED BY DIRECT UTILITY DETECTION WORK.
 - DIRECT OBSERVATIONS OF UNDERGROUND, GRAVITY FLOW PIPES PERFORMED AT VISIBLE CONTROLLING STRUCTURES.
 - SCALING OF AS-BUILTS, DESIGN DRAWINGS OR OTHER RECORDS.
 - 3(c) SCOPE STATEMENT: AGREED UPON SCOPE BETWEEN PROJECT OWNER/AGENT AND SURVEYOR IS TO PROVIDE A SITE PLAN.
- PURSUANT TO R.C.W. 19.22.030, ALWAYS CALL 8-1-1 AT LEAST TWO DAYS BEFORE YOU DIG. WASHINGTON811.COM

HORIZONTAL DATUM: NAD 83/2011 - (EPOCH 2010)

GPS OBSERVATIONS USING WASHINGTON STATE REFERENCE NETWORK FOR CORRECTIONS


HORIZONTAL BENCHMARKS:

- OWNER: CITY OF MERCER ISLAND
- DESCRIPTION: 1/4" BRASS PLUG WITH PUNCH IN CONC IN CASE DOWN 0.8'
- LOCATION: INTERSECTION OF E OF W MERCER WAY & SE 24TH ST
- NORTHING: 218127.431'
- EASTING: 129328.891'
- OWNER: CITY OF MERCER ISLAND
- DESCRIPTION: 1/2" BRASS PLUG WITH PUNCH, IN CONC IN CASE DOWN 1.4'
- LOCATION: APPROX E INTERSECTION 72ND AVE SE & SE 24TH ST (WESTERLY OF TWO MONS)
- NORTHING: 218095.475'
- EASTING: 1292946.555'


VERTICAL DATUM: NAVD 88

GPS OBSERVATIONS USING WASHINGTON STATE REFERENCE NETWORK FOR CORRECTIONS

BOUNDARY NOTE:
THIS SURVEY DOES NOT PURPORT TO SHOW OR IDENTIFY PROPERTY LINES OR LINES OF OWNERSHIP. RIGHTS-OF-WAY LINES AND LOT LINES SHOWN HEREON ARE FOR REFERENCE ONLY AND ARE GENERATED FROM KING COUNTY ASSESSOR MAPS.

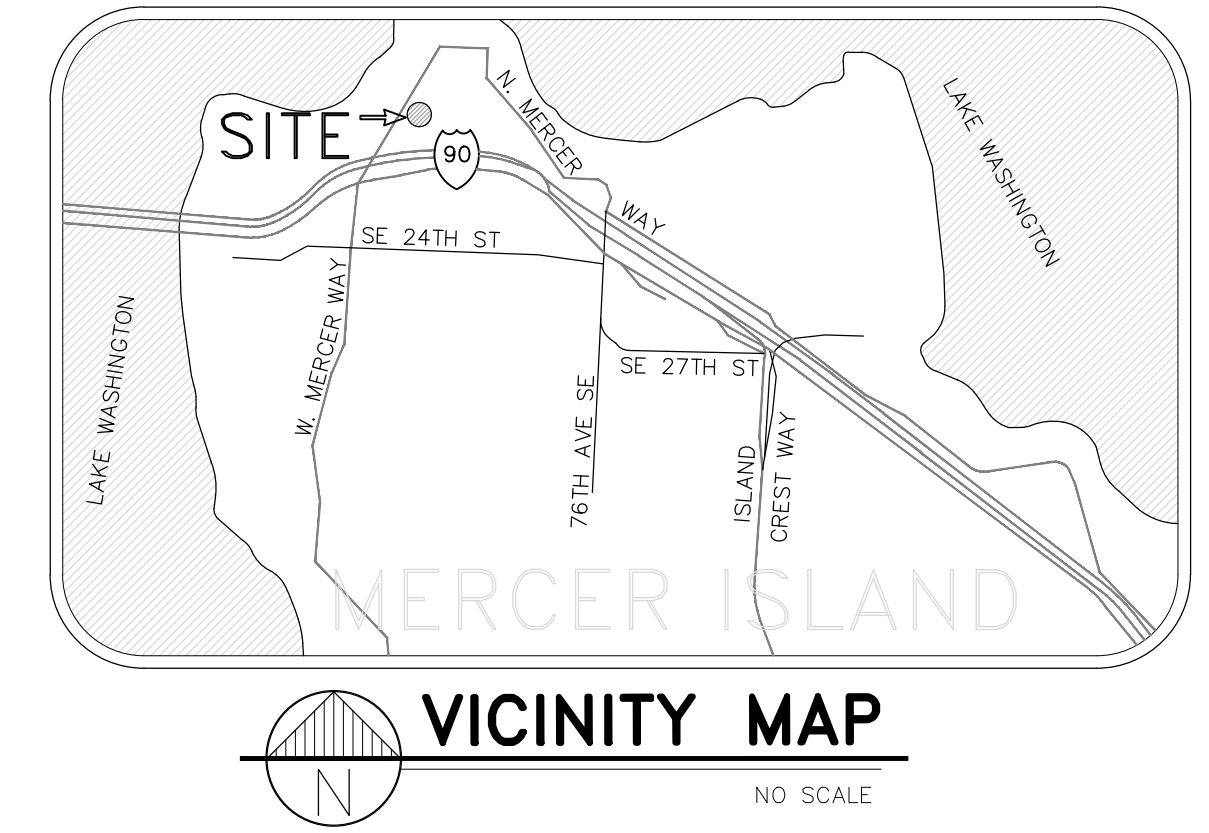

Location 5 - Roanoke Park
Water Meter Data Collector Installation Project
Top of Pole Replacement at
PSE Grid ID: 219952-165204

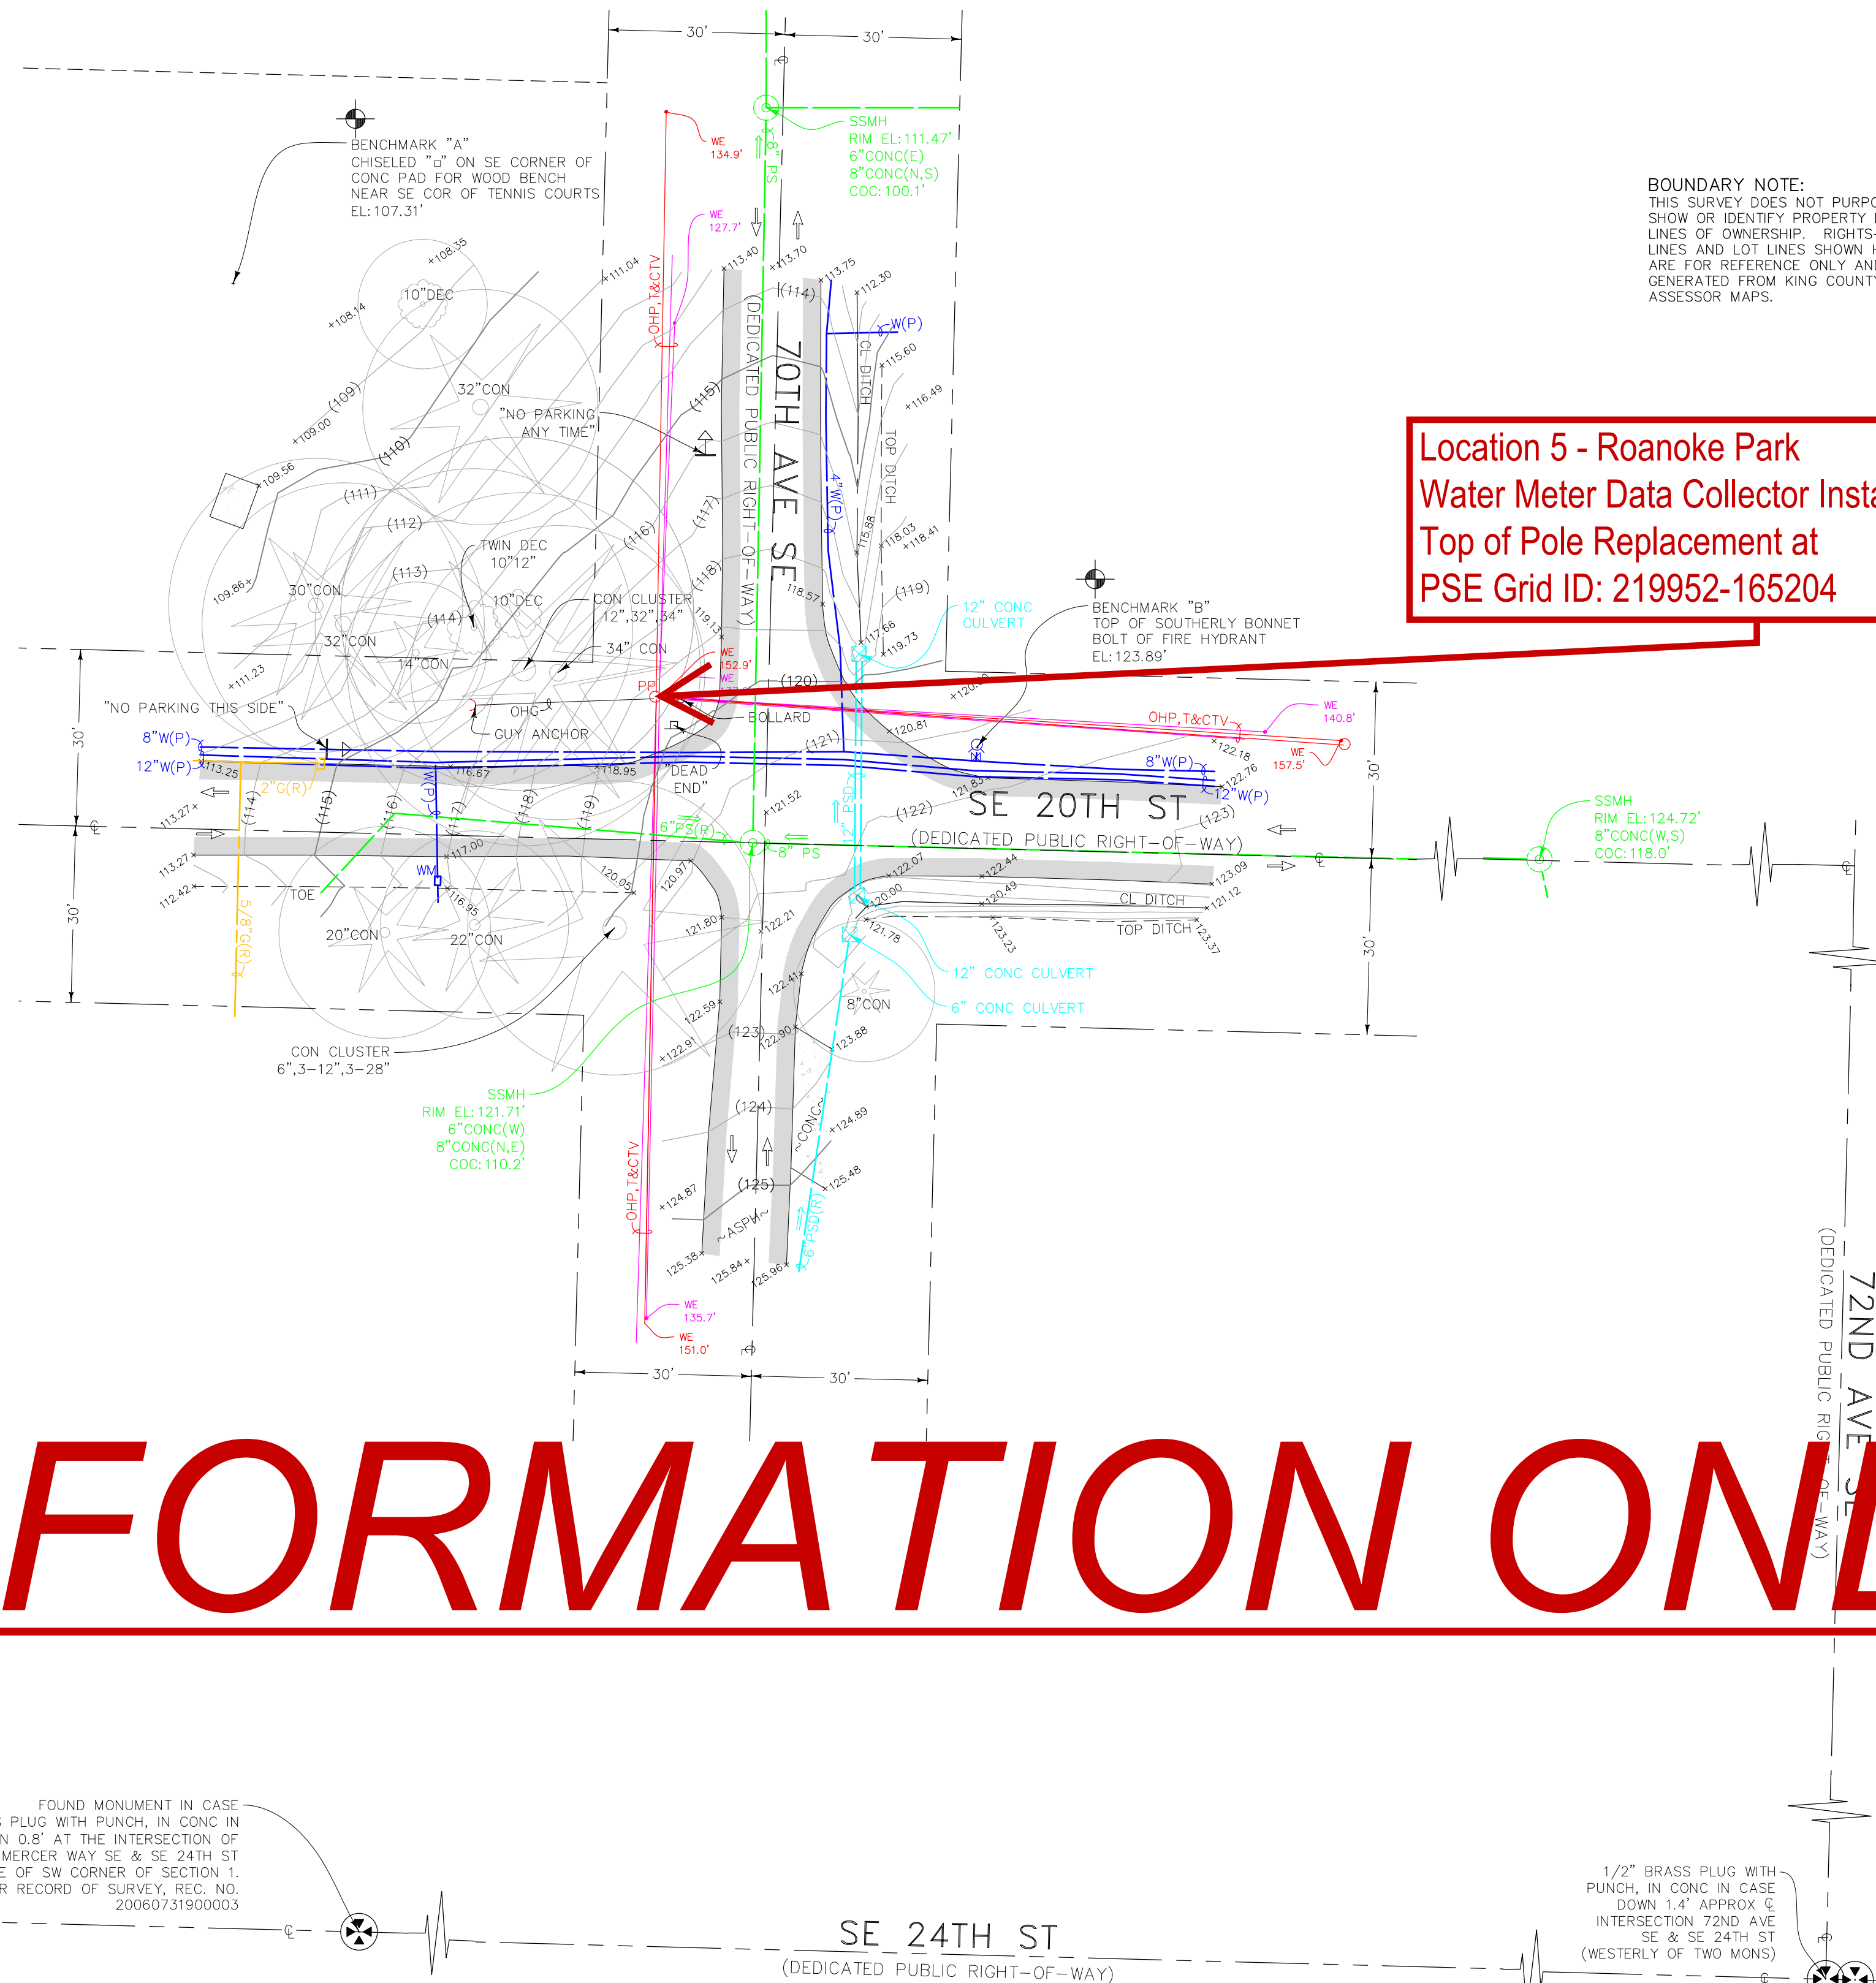


INFORMATION ONLY

LEGEND


- ASPHALT (ASPH)
- CATCH BASIN (CB)
- CENTER OF CHANNEL
- CONCRETE SURFACE
- CONC
- CONC E/M
- CON
- DEC
- G
- FOUND SURVEY MONUMENT (AS NOTED)
- IE
- INVERT ELEVATION
- LANDSCAPE/PLANTER
- MANHOLE
- OHCTV
- OHG
- OHP
- OHT
- (P)
- PIPE FLOW DIRECTION
- PE/PVC
- PS/PPS
- FSD
- (R)
- RECORD DATA
- SSMH
- TEMPORARY BENCHMARK (TBM)
- TCD
- W
- WE
- WM
- POLYETHYLENE PIPE (POLYMER PIPE TYPES)
- COMBINED/SANITARY SEWER
- STORM DRAIN
- SANITARY SEWER MANHOLE
- TELEPHONE CONDUIT (BURIED)
- WATER MAIN
- WIRE ELEVATION
- WATER METER

FOUND MONUMENT IN CASE 1/2" BRASS PLUG WITH PUNCH, IN CONC IN CASE DOWN 1.4' AT THE INTERSECTION OF WEST MERCER WAY SE & SE 24TH ST 120.00' EAST OF SW CORNER OF SECTION 1. PER RECORD OF SURVEY, REC. NO. 20060731900003

1/2" BRASS PLUG WITH PUNCH, IN CONC IN CASE DOWN 1.4' APPROX E INTERSECTION 72ND AVE SE & SE 24TH ST (WESTERLY OF TWO MONS)

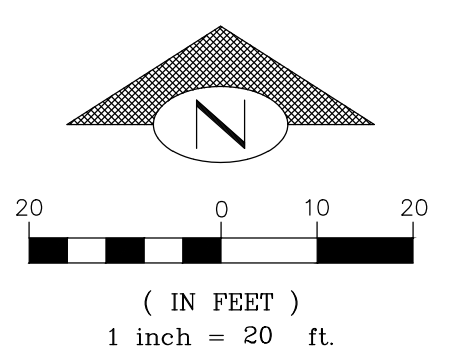

22"x34" 10/25/2023 U:\C30\2023\165\SURVEYING\DWG\XS-SUR-04.DWG

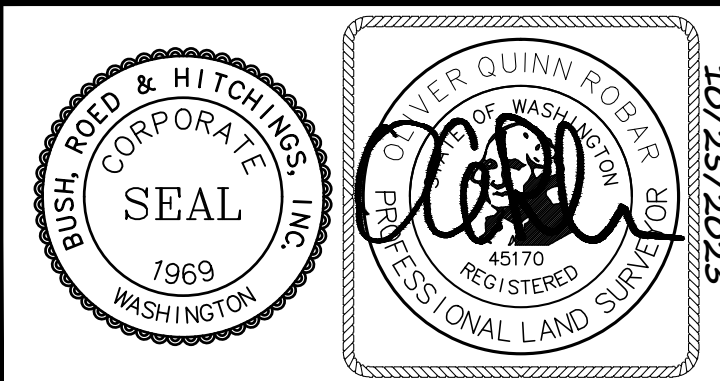

Mercer Island Water Meter Data Collector Installation Project
Conditional Use Permit Application
Location 5 - Roanoke Park (PRE23-039)

BUSH, ROED & HITCHINGS, INC.
LAND SURVEYORS & CIVIL ENGINEERS

15400 SE 30TH PL, STE 100
BELLEVUE, Washington 98007-6546

(206) 323-4144
1-800-935-0508
WWW.BRHINC.COM

LIMITED SITE PLAN		drawn by	checked by
MERCER ISLAND- ROANOKE PARK		DRM	HDC
CITY OF MERCER ISLAND		scale	date
		1"=20'	10/25/23
		job no.	
		2023165.04	
		sheet	1 of 1
CITY OF MERCER ISLAND	KING COUNTY	WASHINGTON	