

Design Team
 KDA
Design
 BK
Drawn
 BK
Client Project No.
 -
KDA Project No.
 GSA-01

Owner
 -

Project
 Mercer Island Shell
 Addition/Alteration

Issue/Revision

No.	Date	Description
1	3-12-20	SCHEMATIC
2	5-11-20	SCHEMATIC REV
3	-	-
4	-	-





Sheet Title

EXTERIOR ELEVATIONS

Print Date
 3/12/2020

© Copyright 2020 KAUL DESIGN ARCHITECTURE, PLLC

Sheet No.

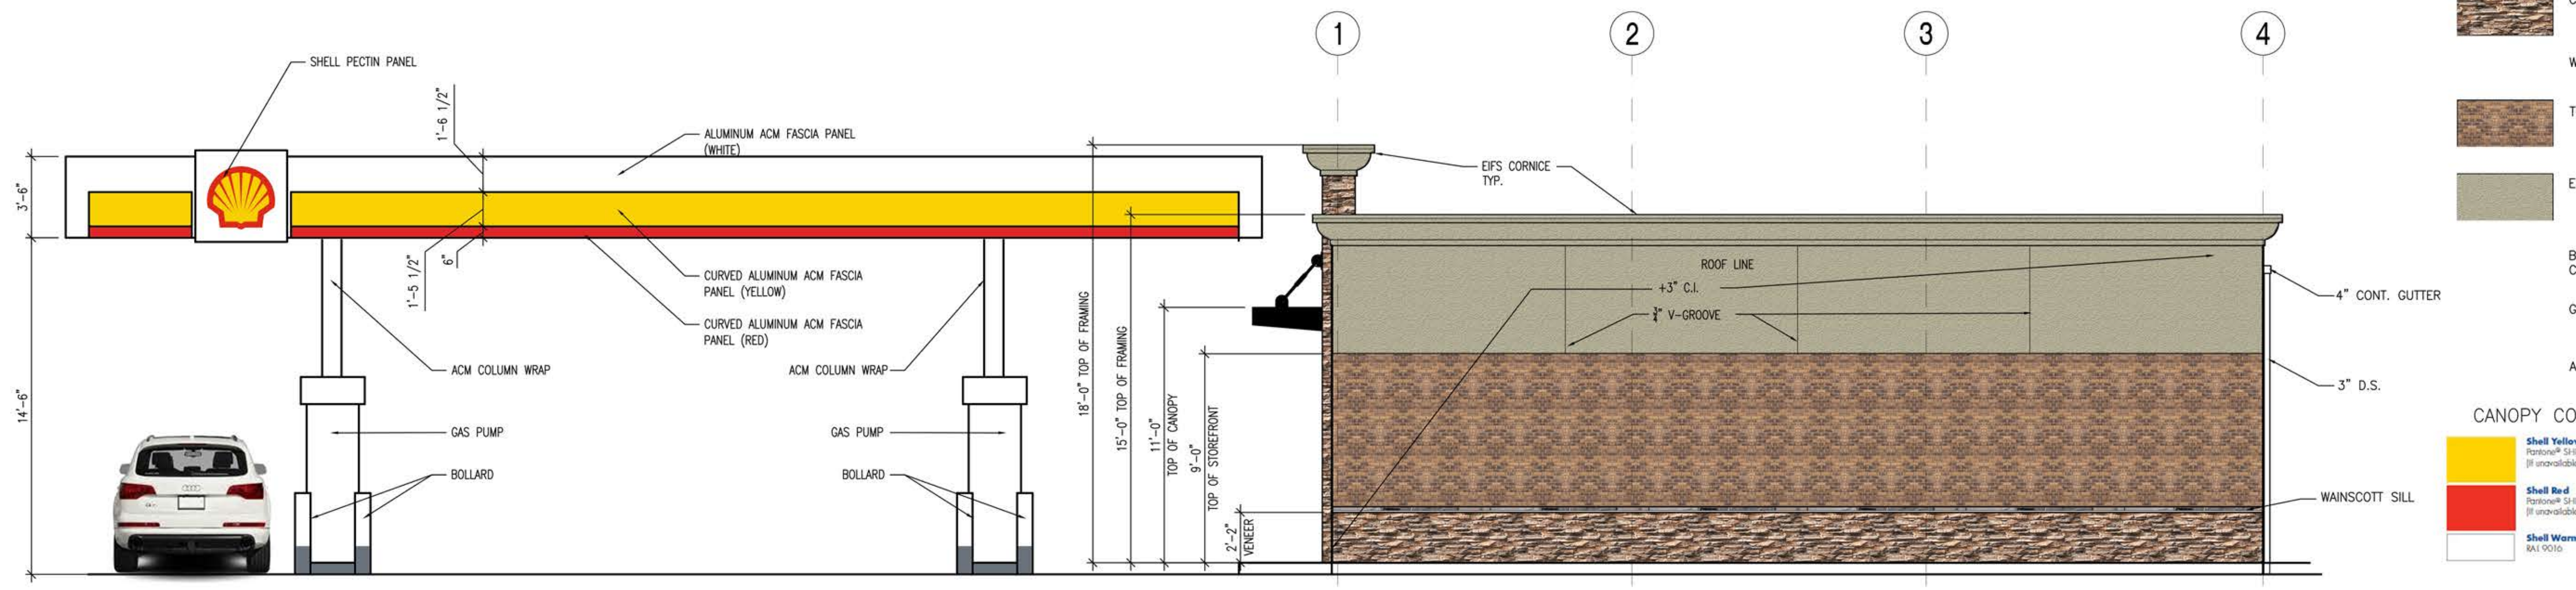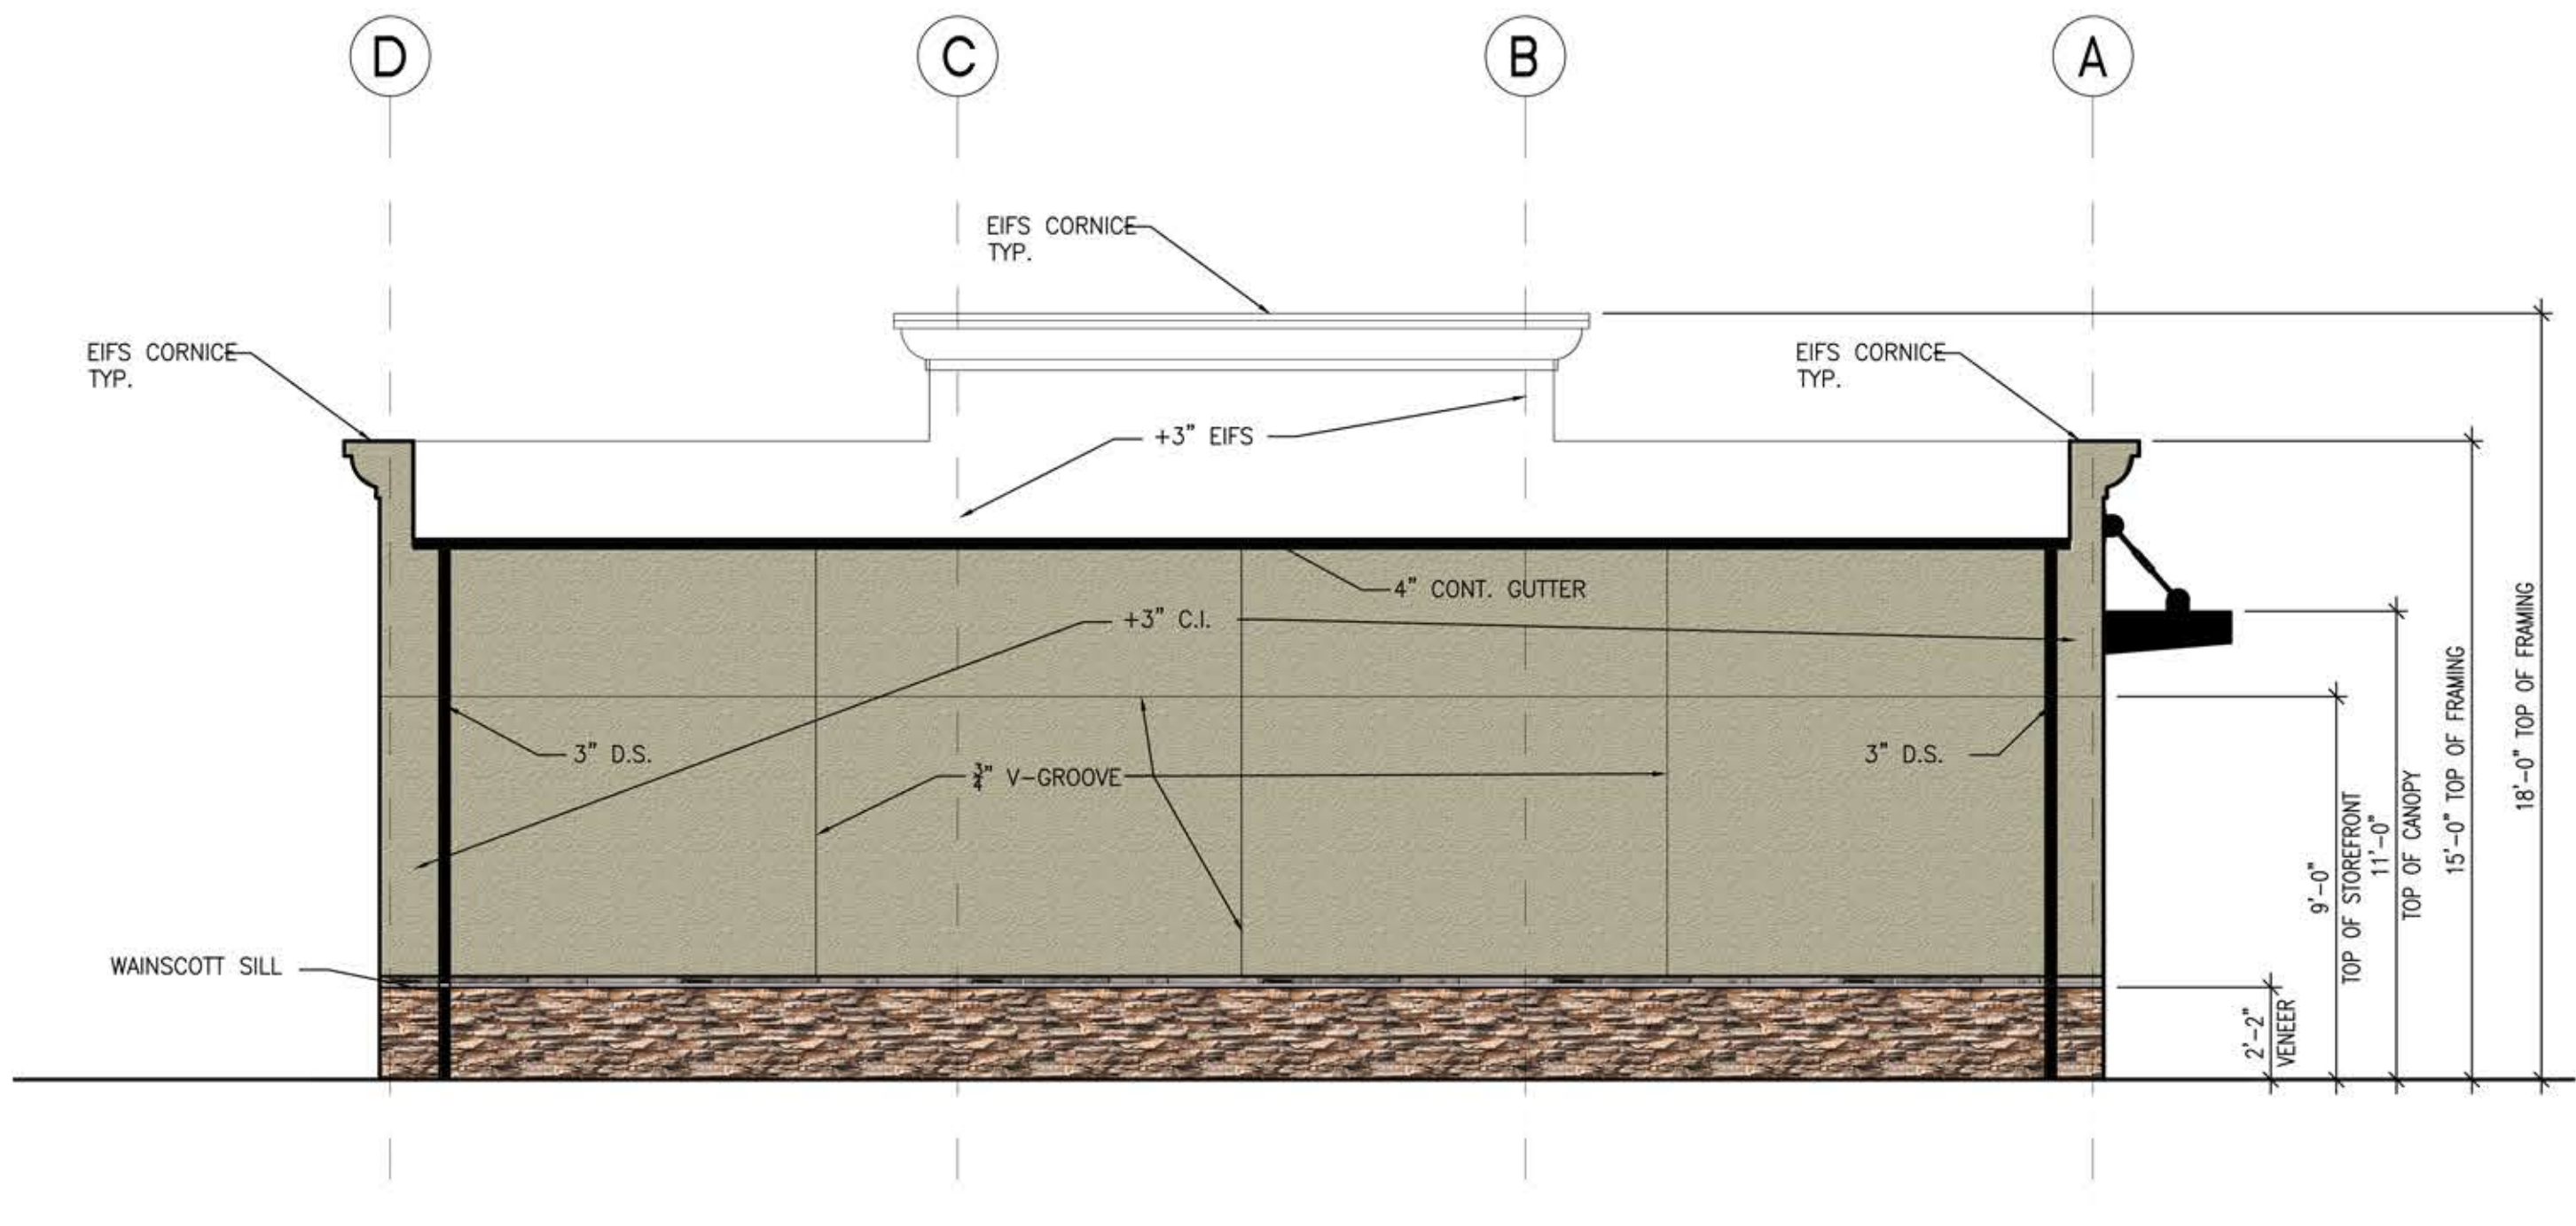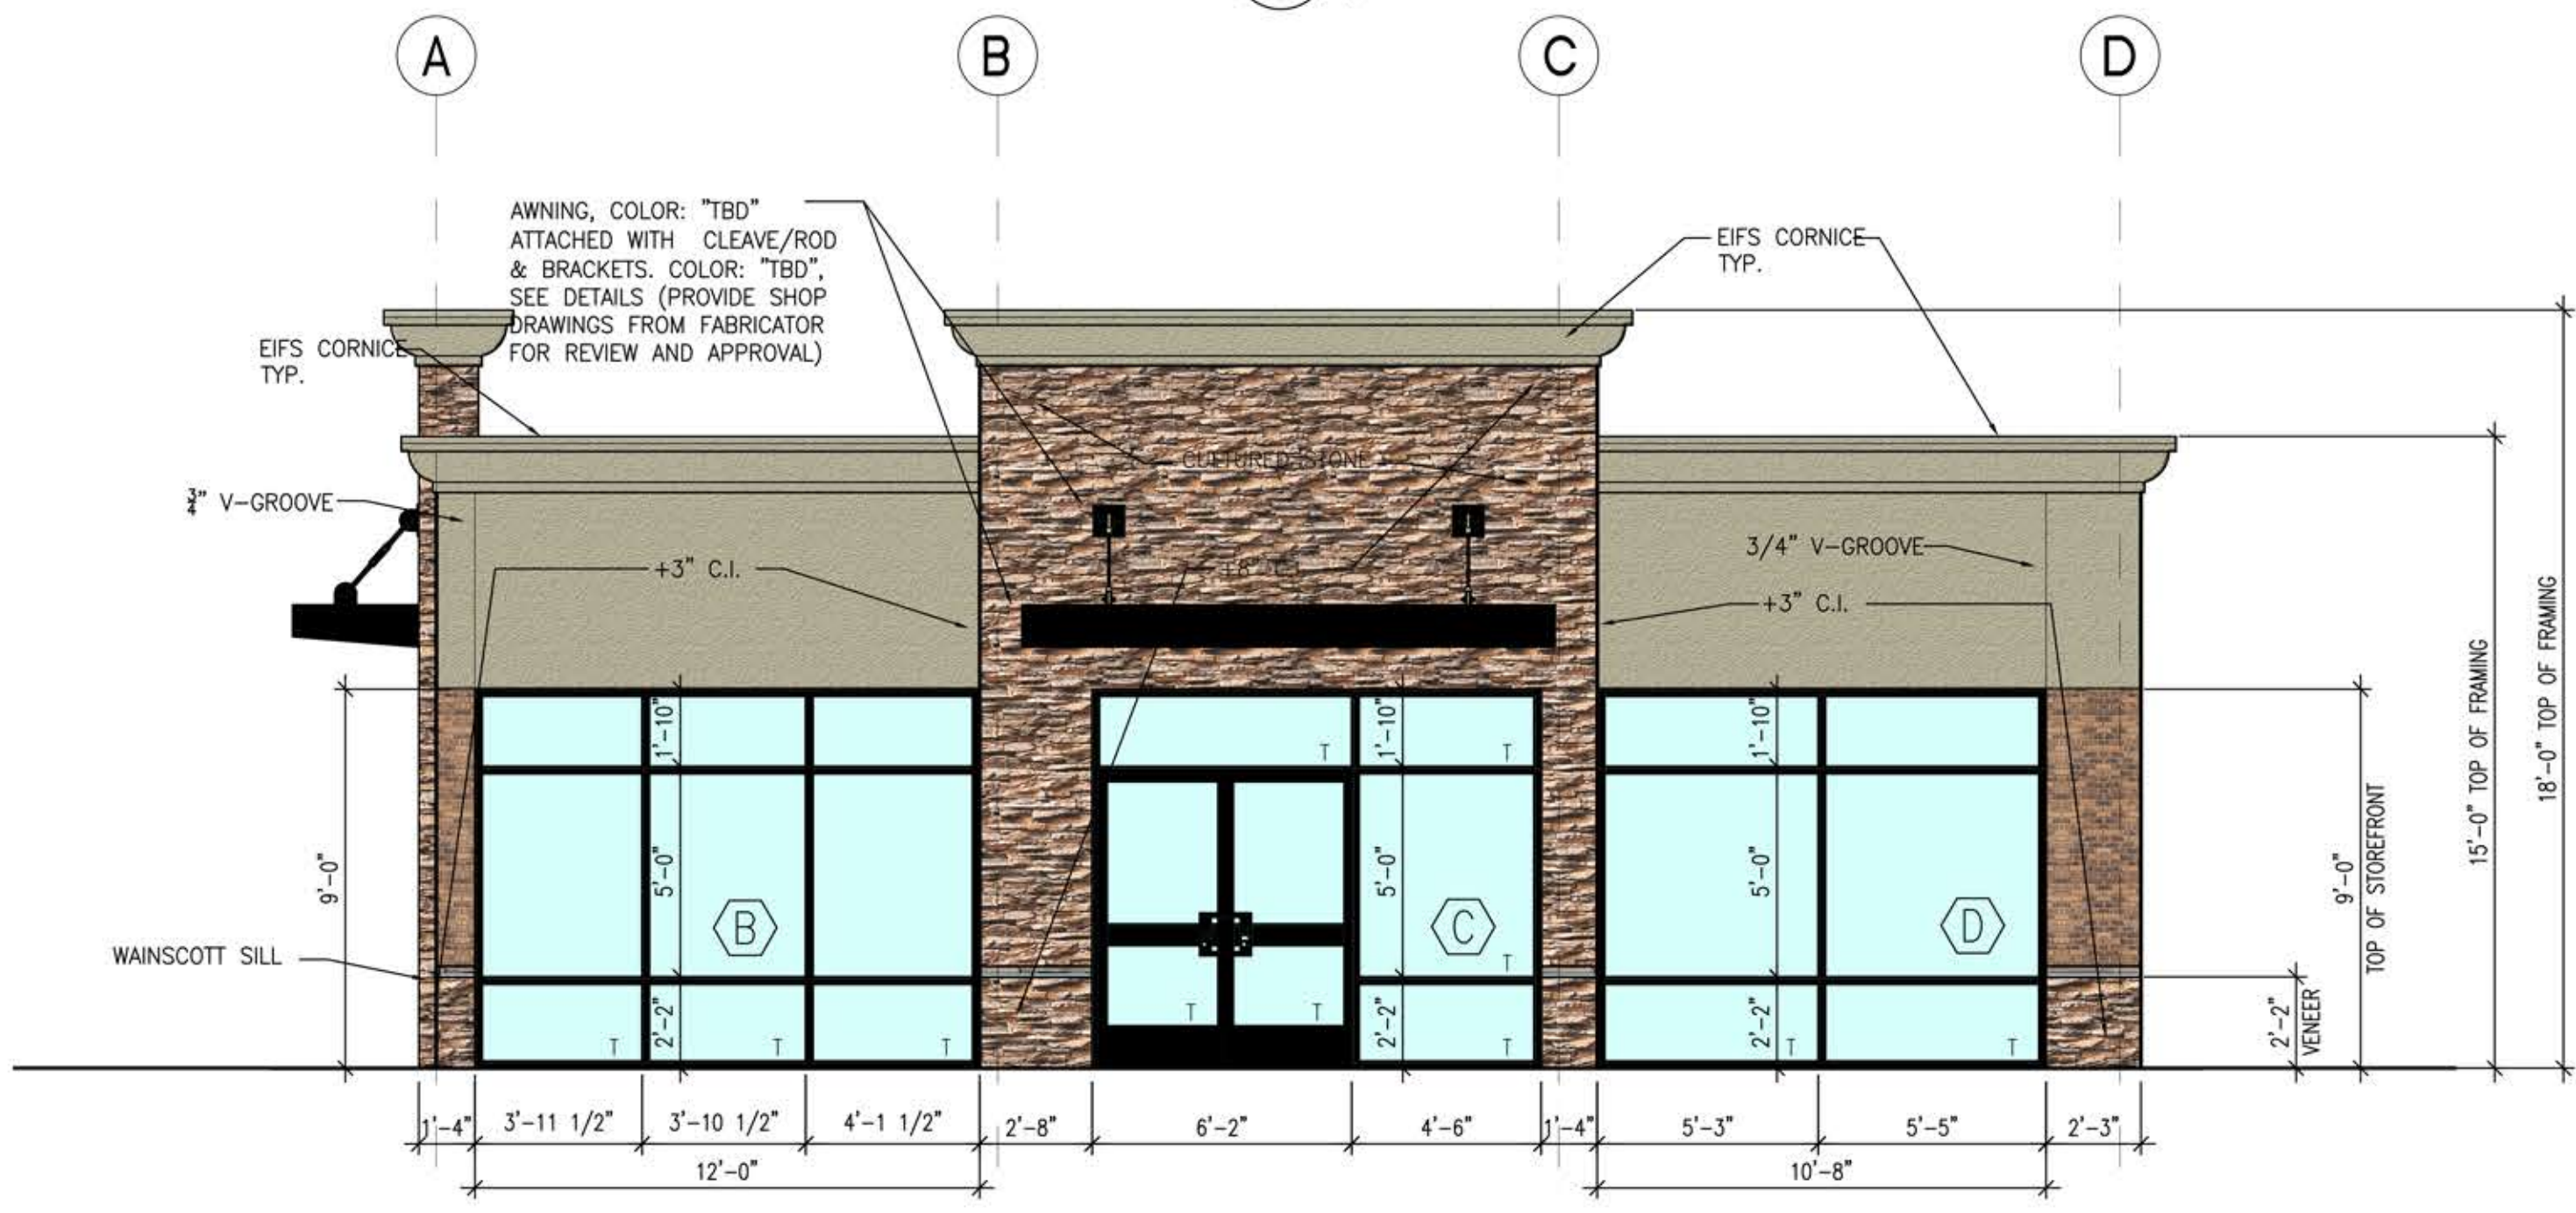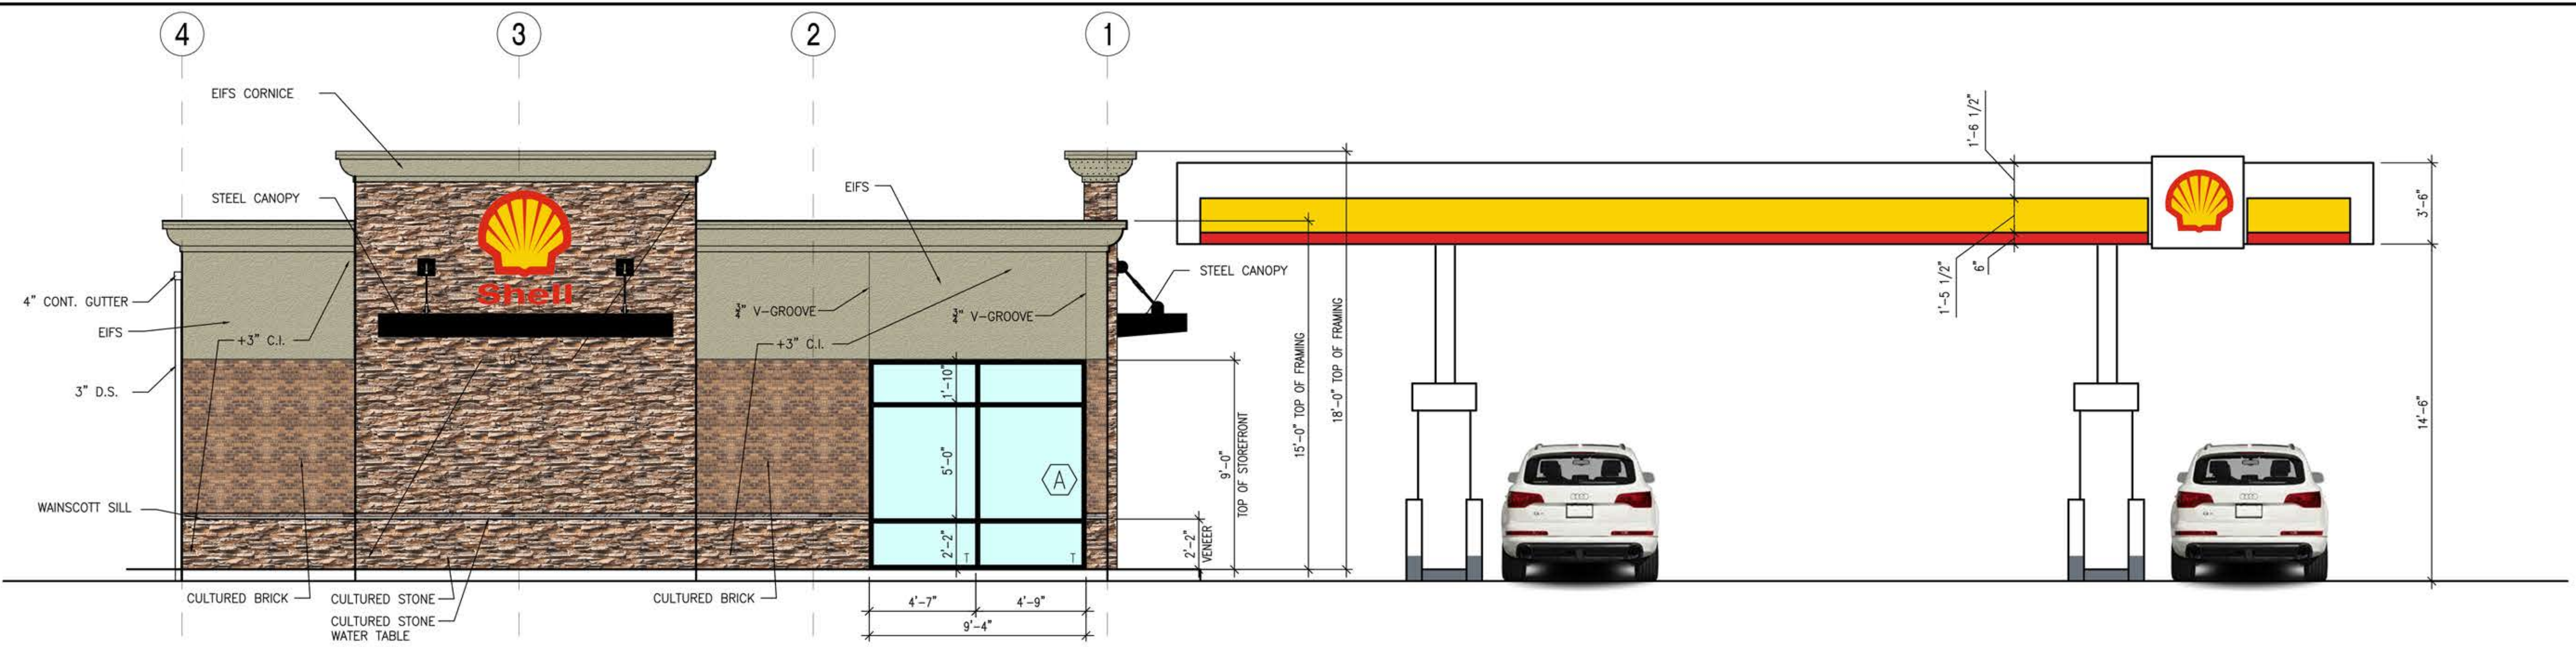

MATERIAL AND COLOR LEGEND

- CLIFFSTONE - MESQUITE
 - WAINSCOTT SILL - SAND
 - TUNDRA BRICK - LATIGO
 - EIFS - PANTONE 7535 C
 - BUILDING CANOPY - GUNMETAL POWDER COAT
 - GUTTER, DOWNSPOUT, COPING - BLACK
 - ALUMINUM WINDOWS AND DOORS - BLACK
- CANOPY COLORS:**
- Shell Yellow
 Pantone® SI 8003
 (If unavailable, use PMS 116C)
 - Shell Red
 Pantone® SI 8005
 (If unavailable, use PMS 485C)
 - Shell Warm White
 M/L 9016
 - Shell Warm Silver
 Pantone® 8002
 - Shell Gray
 Pantone® SI 8001
 (If unavailable, use PMS 431C)
 - Shell (Diesel) Green
 Pantone® 348C