

SHEET NOTES

01 (N) PROPOSE ROOF SCREEN


RIOT GAMES

3003 77th Avenue Southeast Mercer Island WA 98040

Gensler

500 South Figueroa Street Los Angeles, California 90071 United States Tel: 213.327.3600 Fax: 213.327.3601


GENERAL NOTES

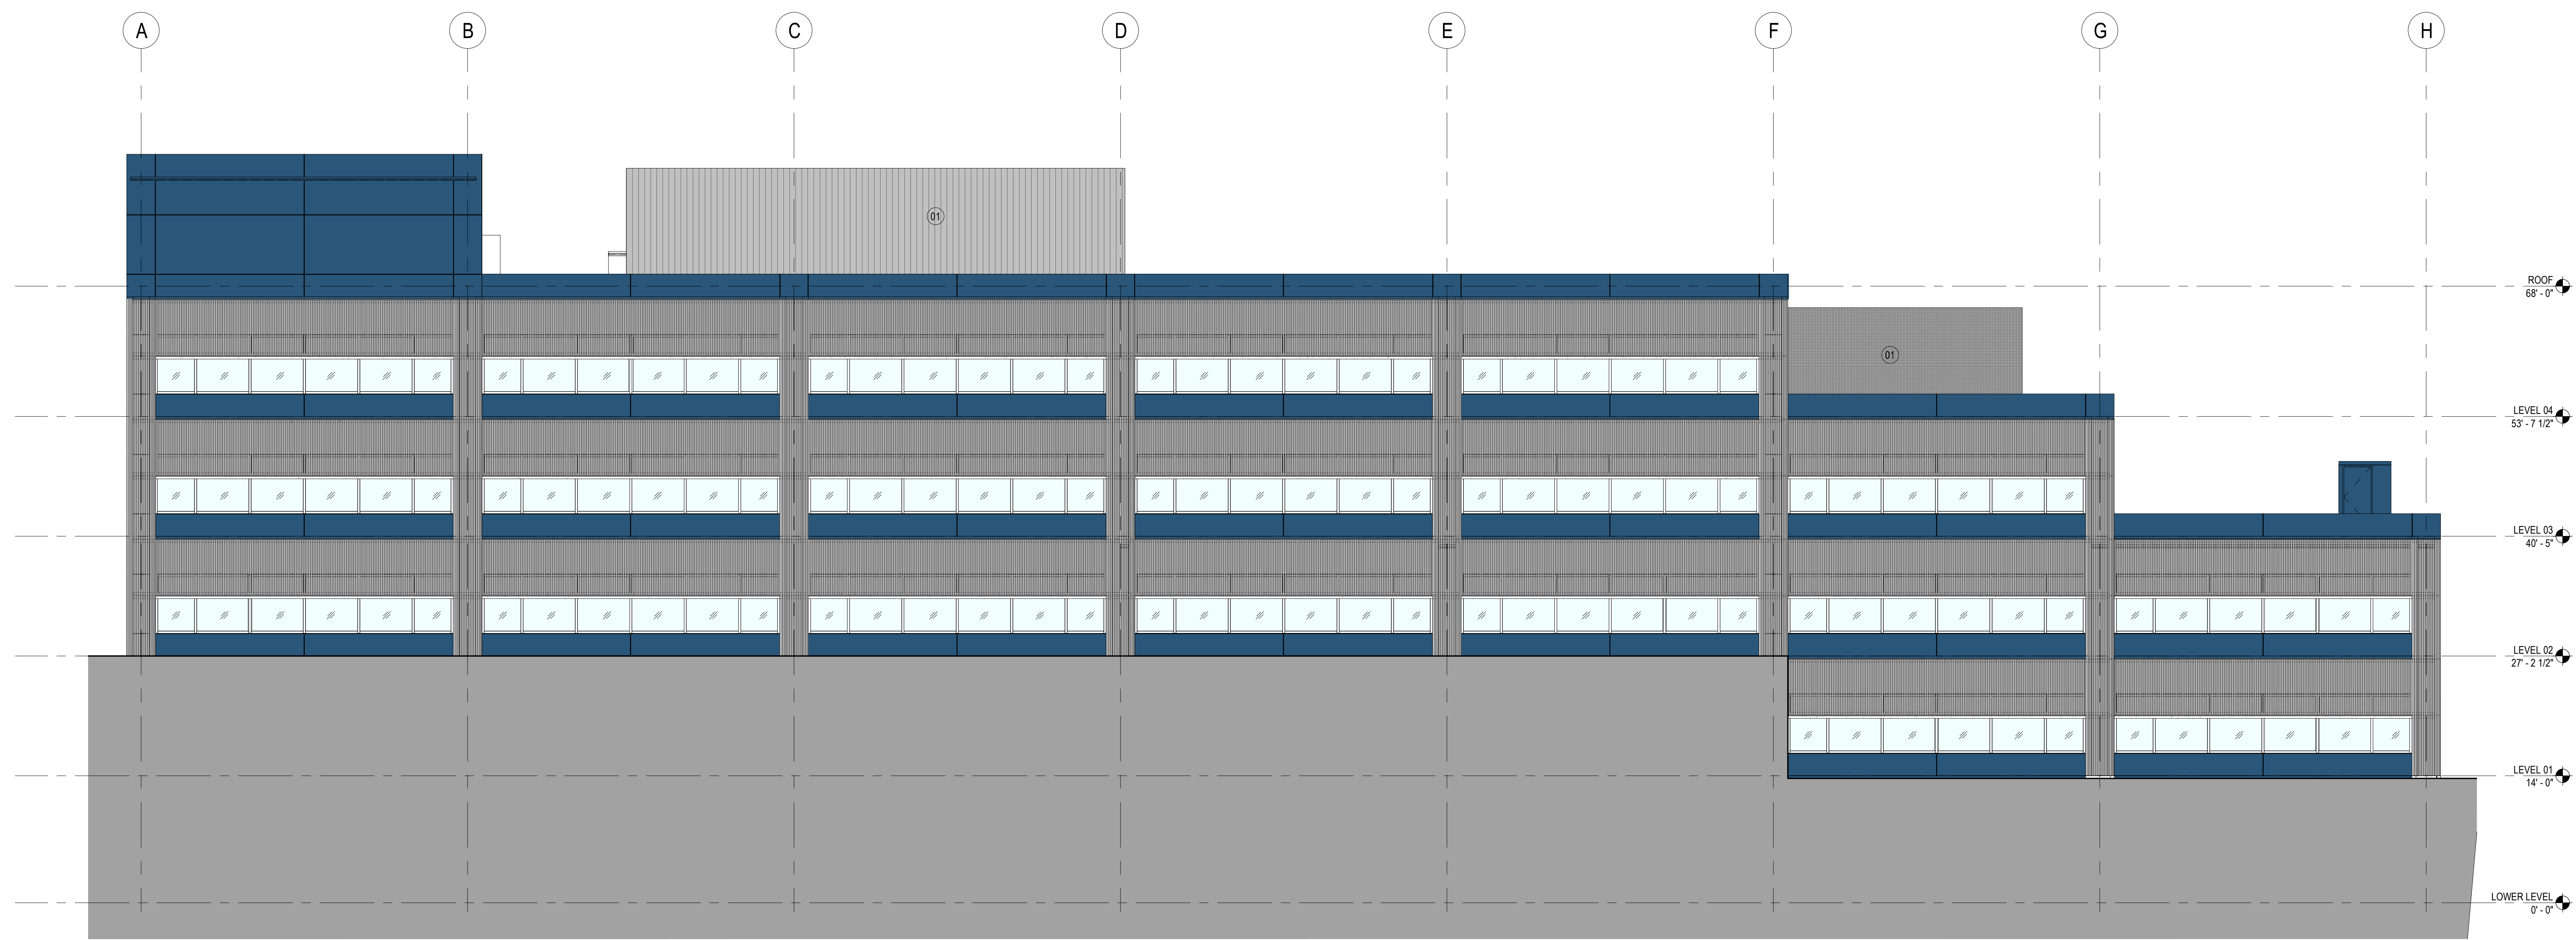

EXT ELEV WEST ELEVATION

SCALE: 1/8" = 1'-0"

2

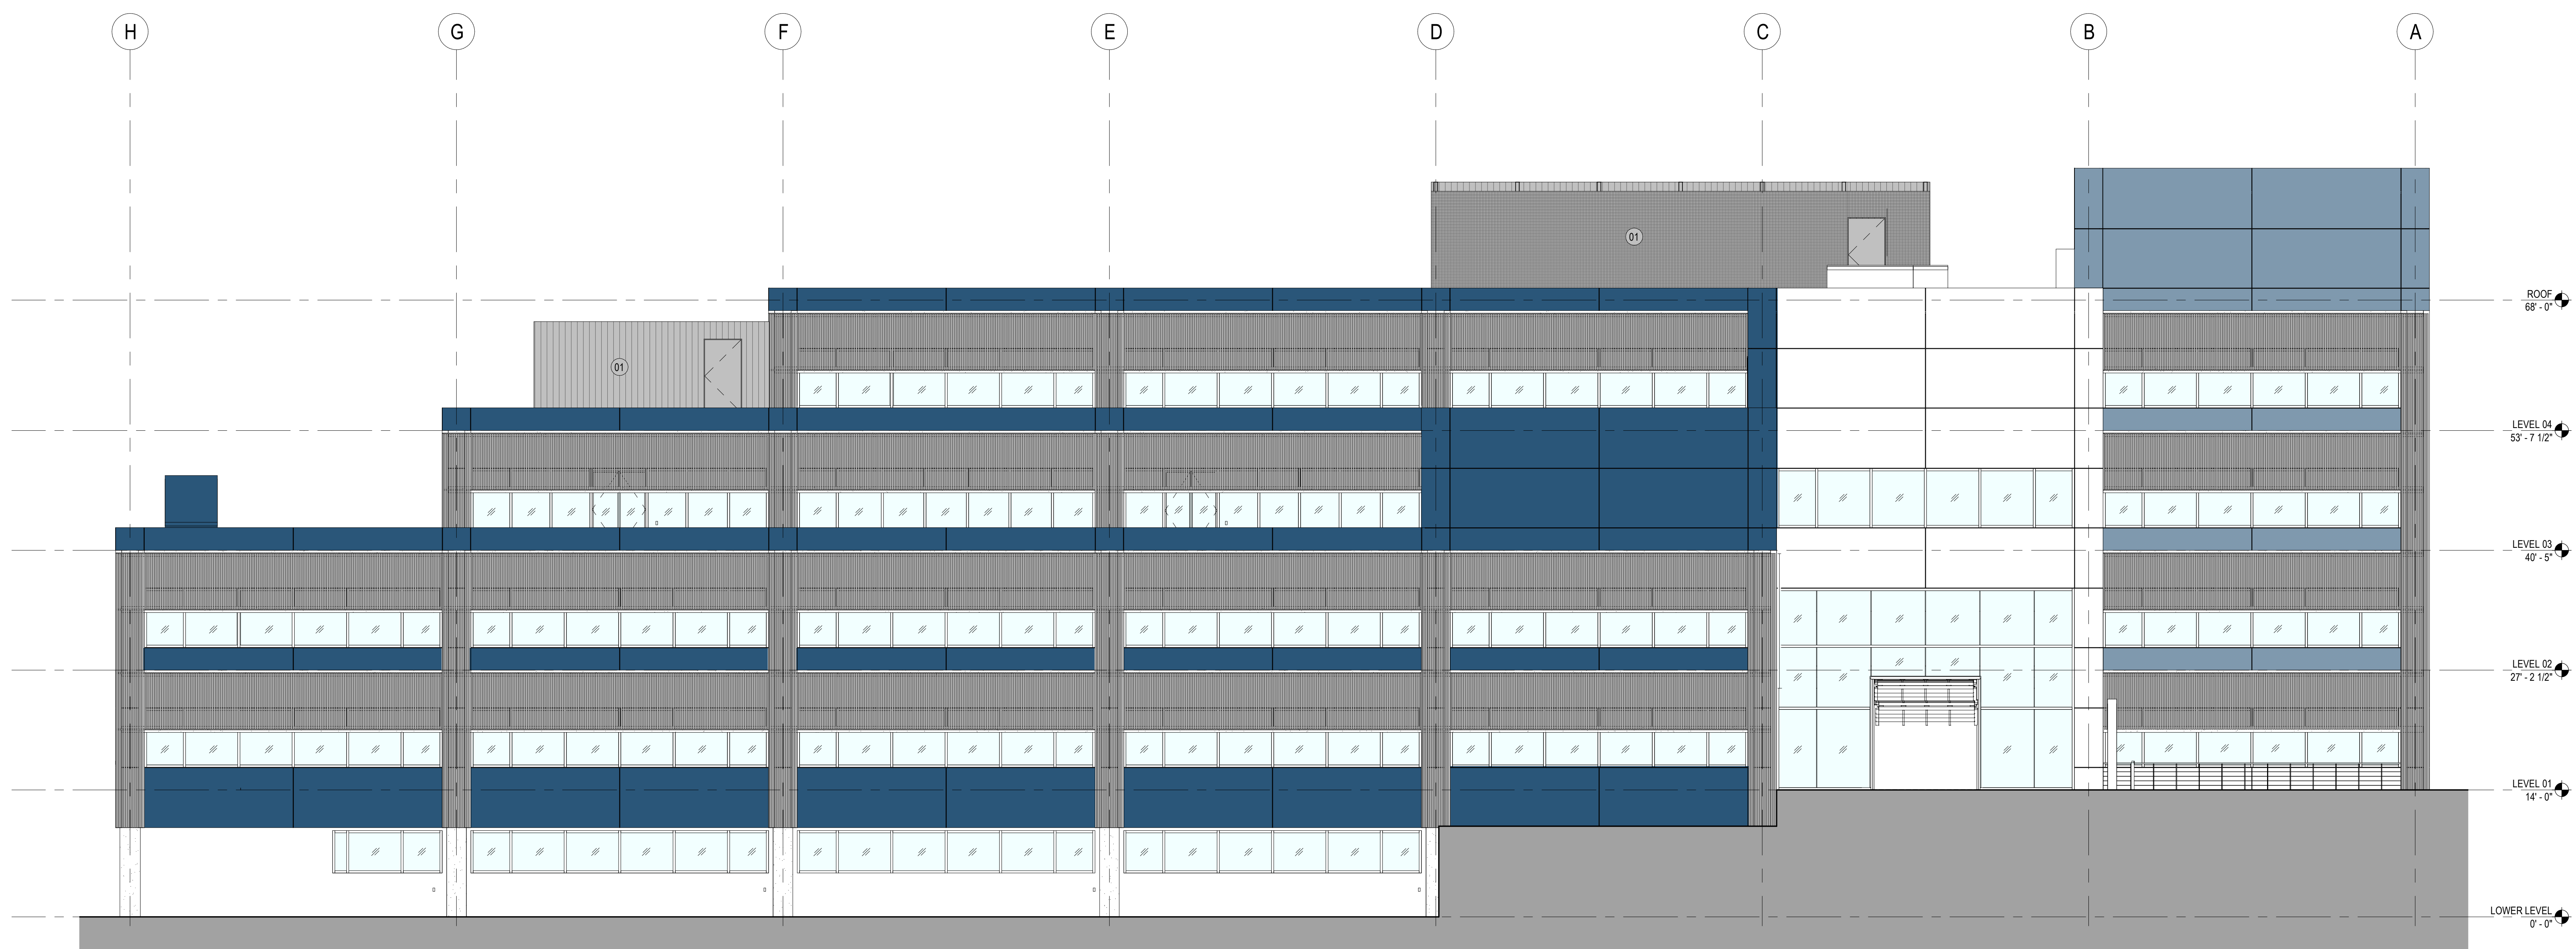

EXT ELEV EAST ELEVATION

SCALE: 1/8" = 1'-0"

1

Date	Description

Seal / Signature

NOT FOR CONSTRUCTION

Project Name
Riot Games Mercer Island

Project Number
05.3853.000

Description
EXTERIOR BUILDING ELEVATIONS

Scale
1/8" = 1'-0"

EXT ELEV

SHEET NOTES

01 (N) PROPOSE ROOF SCREEN

RIOT GAMES
3003 77th Avenue Southeast Mercer Island
WA 98040

Gensler

500 South Figueroa Street
Los Angeles, California 90071
United States
Tel: 213.327.3600
Fax: 213.327.3601

GENERAL NOTES

△ Date Description

Seal / Signature

NOT FOR CONSTRUCTION

Project Name
Riot Games Mercer Island


Project Number
05.3853.000

Description
EXTERIOR BUILDING ELEVATIONS

Scale
1/8" = 1'-0"

EXT ELEV_

© 2022 Gensler

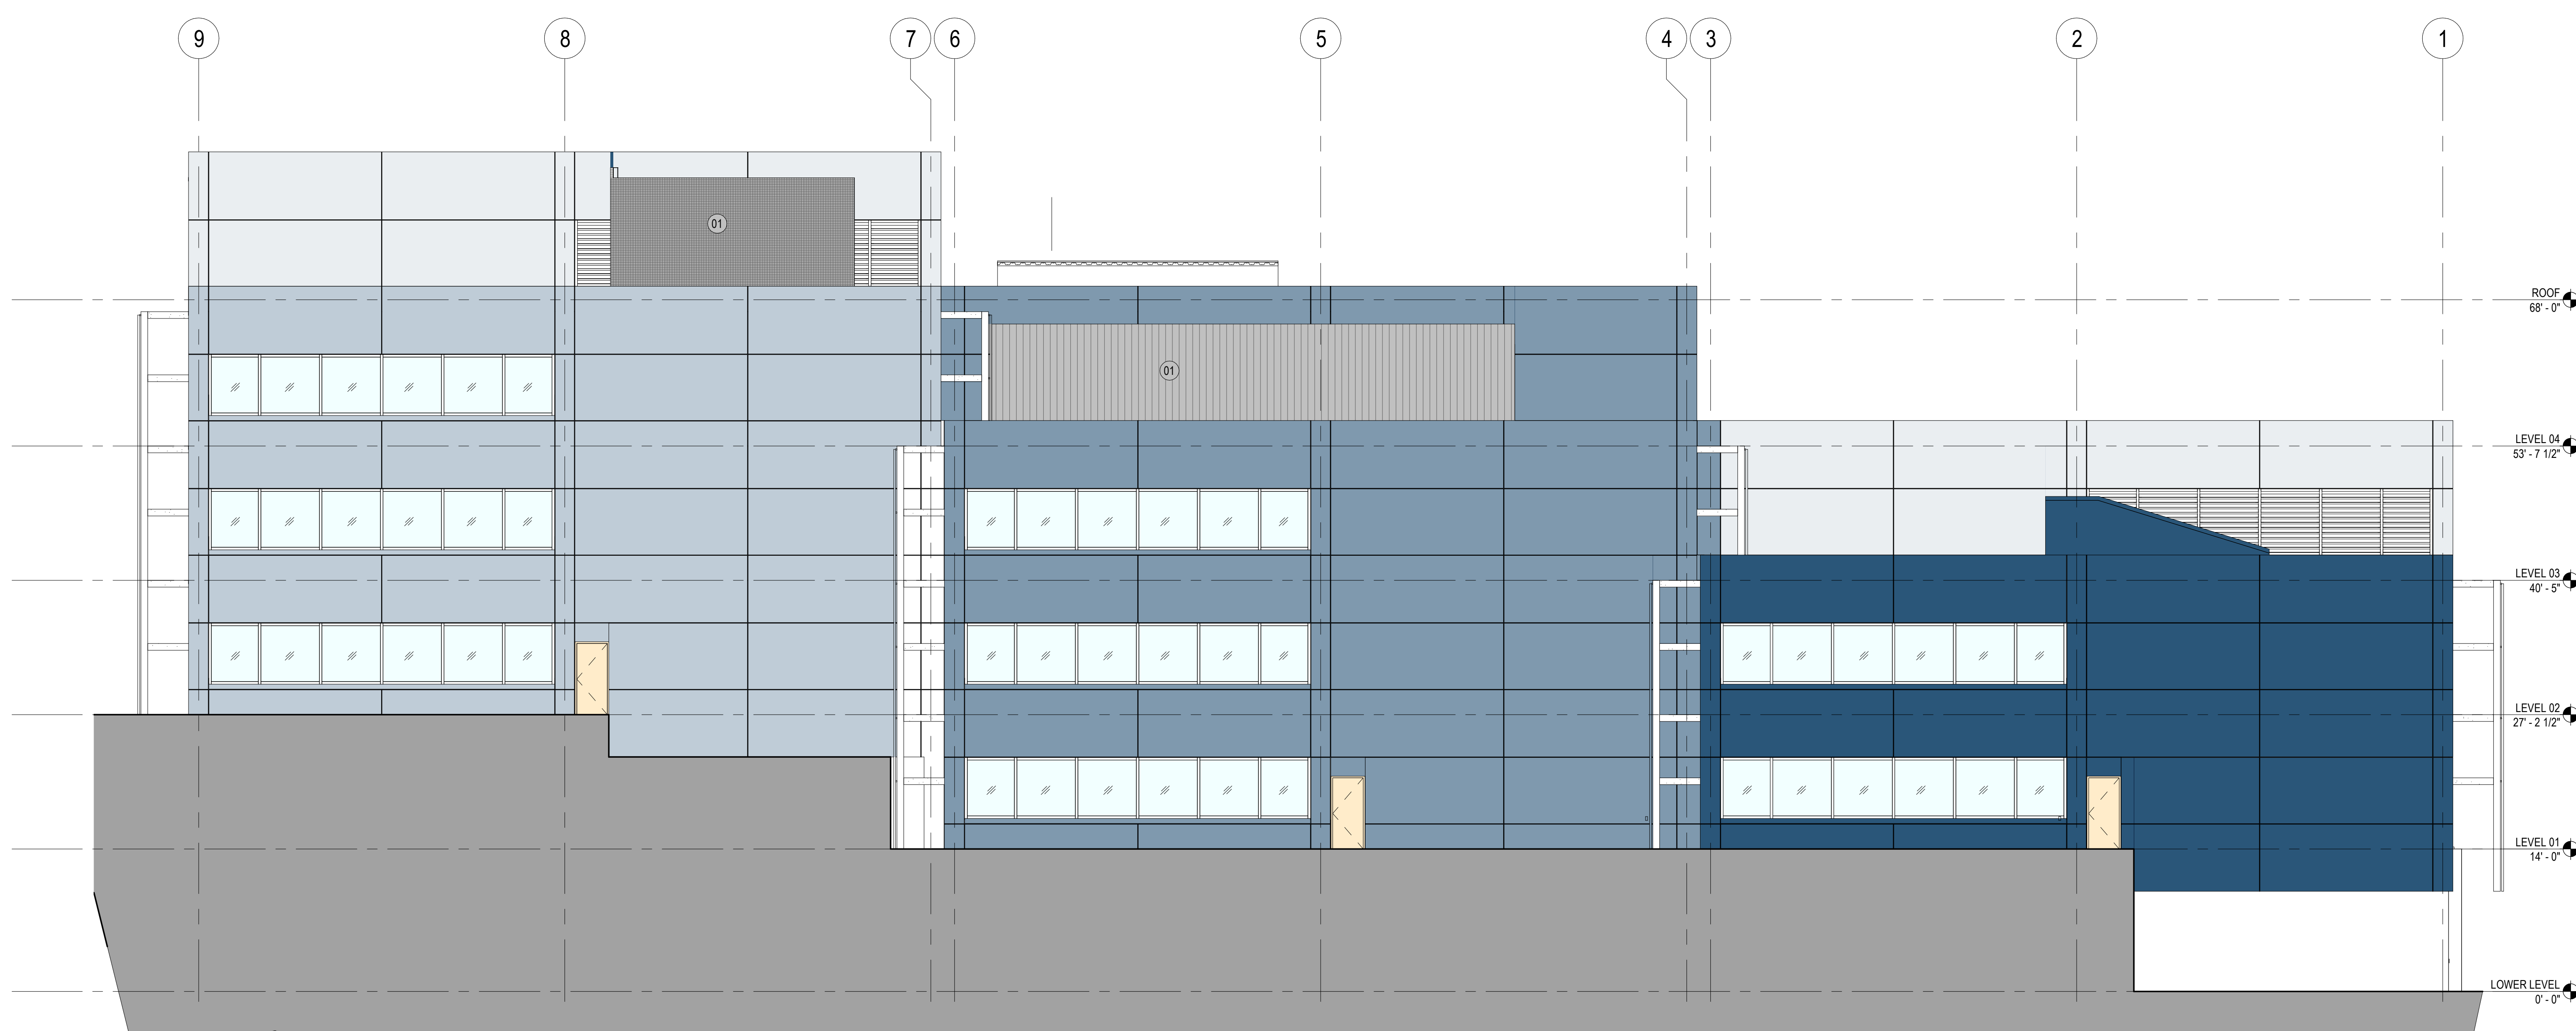

EXT ELEV SOUTH ELEVATION

SCALE: 1/8" = 1'-0"

05/10/22 12:24:54 BIM 360://05.3853.000 - Riot Games Seattle/Seattle - Rev:05.3853.000 - 02/14