

### SITEPLAN



N.T.S.

### WORK SCOPE

- A** CL-2-P FACE-LIT LINEAR CHANNEL LETTERS
- B** SDV DOUBLE DOOR VINYL
- C** CVS-2 (CUSTOM) FACE-LIT STACKED CHANNEL LETTERS ON WIREWAY

**COAST SIGN**  
1500 W. Embassy St. Anaheim, CA 92802 714.520.9144

Date: 09-25-2023	Project Name: WaFd Bank	Sit ID: Mercer Island
Scale: NTS	Address: 7633 SE 27TH ST	
Drawn: ER	City / State / Zip: MERCER ISLAND, WA	
PM: NC	Notes:	

This is an original unpublished drawing created by Coast Sign, Inc. It is submitted for your personal use in conjunction with a project being planned for you by Coast Sign, Inc., and shall not be reproduced, used by or disclosed to any firm or corporation for any purpose whatsoever without written permission.

No.	Designer	Date	Revision Notes	No.	Designer	Date	Revision Notes
1	HA	10-11-23	Revise sign A per survey, add option. Add sign B dimensions.	7			
2	JV	10-19-23	Add CVS-2 (Custom) on North Elevation	8			
3	RR	11-07-23	Add a note to page 4	9			
4				10			
5				11			
6				12			

**DESIGN DRAWING 1 of 6**

Request Number:  
**PRJ-WAFD-183240-R3**

**EXISTING PHOTO- SIGN A**



**PHOTO ENHANCEMENT - SIGN A**



**COAST SIGN**  
1500 W. Embassy St. Anaheim, CA 92802 714.520.9144

Date: 09-25-2023	Project Name: WaFd Bank	Sit ID: Mercer Island
Scale: NTS	Address: 7633 SE 27TH ST	
Drawn: ER	City / State / Zip: MERCER ISLAND, WA	
PM: NC	Notes:	

This is an original unpublished drawing created by Coast Sign, Inc. It is submitted for your personal use in conjunction with a project being planned for you by Coast Sign, Inc., And shall not be reproduced, used by or disclosed to any firm or corporation for any purpose whatsoever without written permission.

No.	Designer	Date	Revision Notes	No.	Designer	Date	Revision Notes
1	HA	10-11-23	Revise sign A per survey, add option. Add sign B dimensions.	7			
2	JV	10-19-23	Add CVS-2 (Custom) on North Elevation	8			
3	RR	11-07-23	Add a note to page 4	9			
4				10			
5				11			
6				12			

**DESIGN DRAWING 2 of 6**

Request Number:

**PRJ-WAFD-183240-R3**

**EXISTING PHOTO - SIGN B**



**PHOTO ENHANCEMENT - SIGN B**



**COAST SIGN**  
1500 W. Embassy St. Anaheim, CA 92802 714.520.9144

Date: 09-25-2023	Project Name: WaFd Bank	Sit ID: Mercer Island
Scale: NTS	Address: 7633 SE 27TH ST	
Drawn: ER	City / State / Zip: MERCER ISLAND, WA	
PM: NC	Notes:	

This is an original unpublished drawing created by Coast Sign, Inc. It is submitted for your personal use in conjunction with a project being planned for you by Coast Sign, Inc., And shall not be reproduced, used by or disclosed to any firm or corporation for any purpose whatsoever without written permission.

No.	Designer	Date	Revision Notes	No.	Designer	Date	Revision Notes
1	HA	10-11-23	Revise sign A per survey, add option. Add sign B dimensions.	7			
2	JV	10-19-23	Add CVS-2 (Custom) on North Elevation	8			
3	RR	11-07-23	Add a note to page 4	9			
4				10			
5				11			
6				12			

**DESIGN DRAWING 3 of 6**

Request Number:  
**PRJ-WAFD-183240-R3**

**EXISTING PHOTO - SIGN C**



**NOTE: AWNING TO BE REMOVED**

**PHOTO ENHANCEMENT - SIGN C**



**CONCEPTUAL IMAGE ONLY. FIELD VERIFY DIMENSIONS PRIOR TO MANUFACTURE**

**COAST SIGN**  
1500 W. Embassy St. Anaheim, CA 92802 714.520.9144

Date: 09-25-2023	Project Name: WaFd Bank	Sit ID: Mercer Island
Scale: NTS	Address: 7633 SE 27TH ST	
Drawn: ER	City / State / Zip: MERCER ISLAND, WA	
PM: NC	Notes:	


This is an original unpublished drawing created by Coast Sign, Inc. It is submitted for your personal use in conjunction with a project being planned for you by Coast Sign, Inc., and shall not be reproduced, used by or disclosed to any firm or corporation for any purpose whatsoever without written permission.

No.	Designer	Date	Revision Notes	No.	Designer	Date	Revision Notes
1	HA	10-11-23	Revise sign A per survey, add option. Add sign B dimensions.	7			
2	JV	10-19-23	Add CVS-2 (Custom) on North Elevation	8			
3	RR	11-07-23	Add a note to page 4	9			
4				10			
5				11			
6				12			

**DESIGN DRAWING 4 of 6**

Request Number:  
**PRJ-WAFD-183240-R3**

**A C** **CVS-2 (CUSTOM)** FACE-LIT CHANNEL LETTERS VERTICAL STACKED LOGO ON WIREWAY

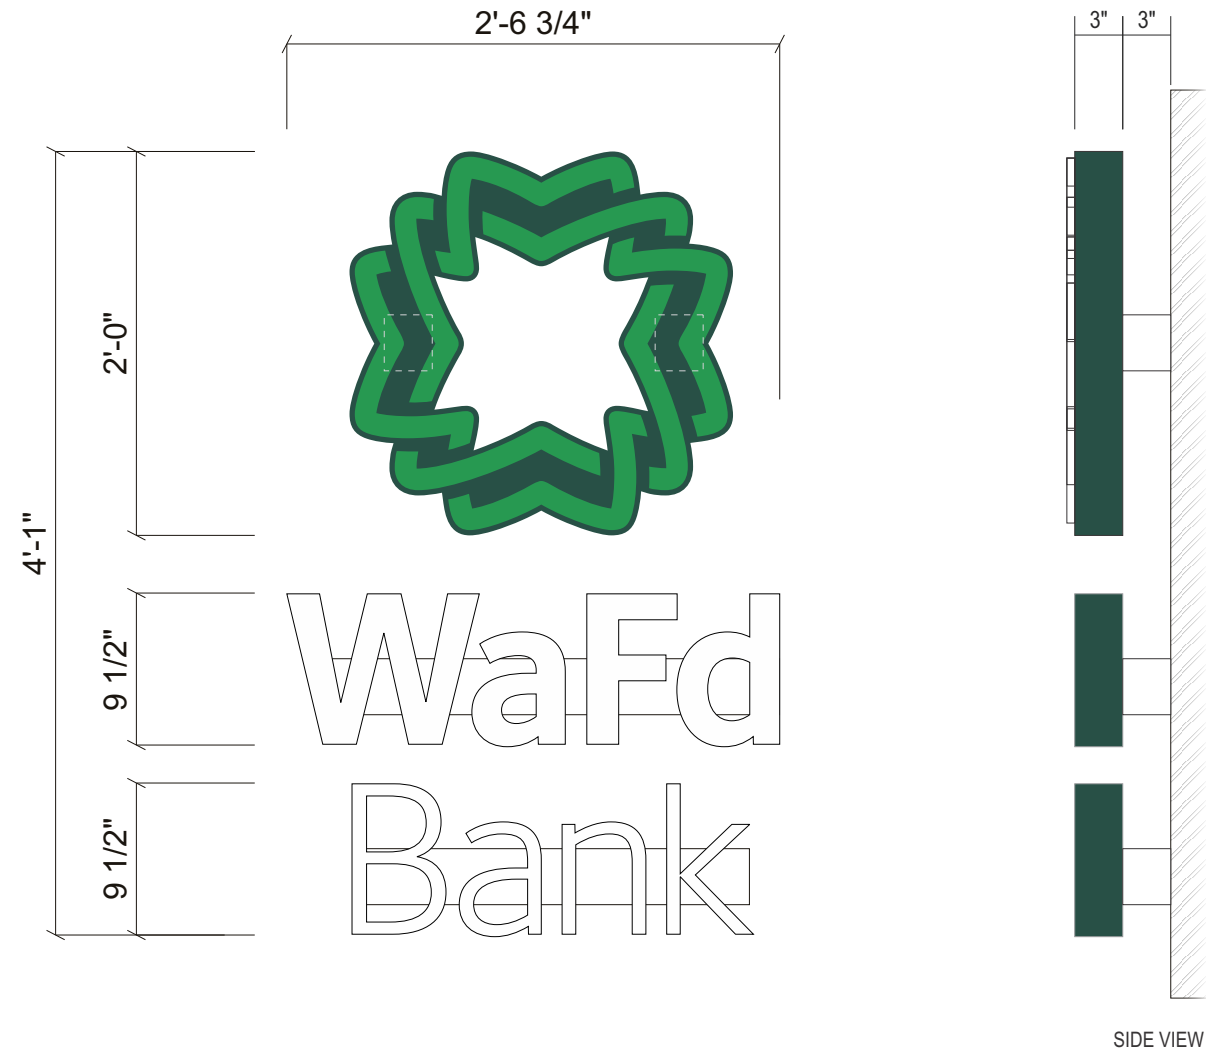

NIGHT VIEW  
SCALE: NTS

NAME	Logo Height	W Height	OA Width	OA Height	Sq. Ft.
CVS-3.5	3'-6"	1'-5"	4'-6"	7'-2"	32.25
CVS-4	4'-0"	1'-7"	5'-1 1/2"	8'-2"	41.85
CVS-4.5	4'-6"	1'-9 1/2"	5'-9 1/2"	9'-2 1/2"	53.33
CVS-5	5'-0"	2'-0"	6'-5"	10'-0 3/4"	64.57
CVS-6	6'-0"	2'-4 1/2"	7'-8 1/2"	12'-3"	94.43
CVS-7	7'-0"	2'-9 1/2"	9'-0"	14'-4"	129.00
CVS-8	8'-0"	3'-2"	10'-3"	16'-4"	167.42

**SPECIFICATIONS**

- LOGO: FACE-LIT CHANNEL LETTERS SEE DETAIL SHEET 14  
RETURNS P-1, ALUM. FACE PAINT P-1
- WAFD BANK: FACE LIT TOSH CHANNEL LETTERS, SEE DETAIL SHEET 14  
RETURNS P-1, FACES WHITE

**COLORS/FINISHES**

- P-1 MP TO MATCH PANTONE 3305C
- V-2 TRANSLUCENT TO MATCH PANTONE 356C, VIVID GREEN 3630-156

**COAST SIGN**  
1500 W. Embassy St. Anaheim, CA 92802 714.520.9144

Date: 09-25-2023	Project Name: WaFd Bank	Sit ID: Mercer Island
Scale: NTS	Address: 7633 SE 27TH ST	
Drawn: ER	City / State / Zip: MERCER ISLAND, WA	
PM: NC	Notes:	

This is an original unpublished drawing created by Coast Sign, Inc. It is submitted for your personal use in conjunction with a project being planned for you by Coast Sign, Inc., and shall not be reproduced, used by or disclosed to any firm or corporation for any purpose whatsoever without written permission.


No.	Designer	Date	Revision Notes	No.	Designer	Date	Revision Notes
1	HA	10-11-23	Revise sign A per survey, add option. Add sign B dimensions.	7			
2	JV	10-19-23	Add CVS-2 (Custom) on North Elevation	8			
3	RR	11-07-23	Add a note to page 4	9			
4				10			
5				11			
6				12			

**DESIGN DRAWING 5 of 6**

Request Number:  
**PRJ-WAFD-183240-R3**

**B SDV SINGLE DOOR VINYL**

**NOTE: STORE HOURS TO BE VERIFIED PRIOR TO PRODUCTION**

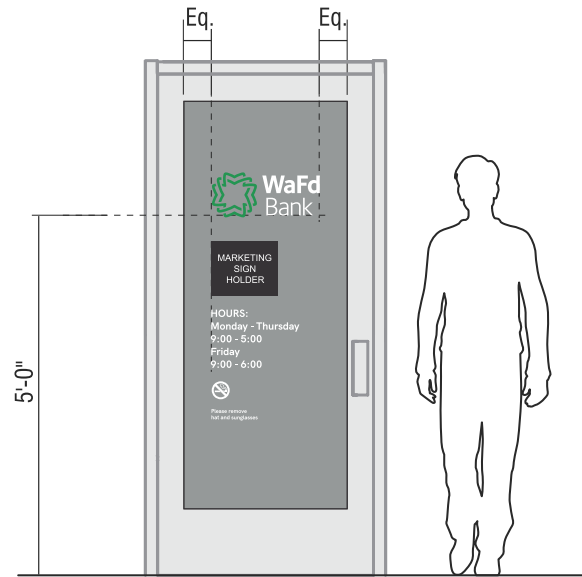

**PROPOSED**  
SCALE: 3/8" = 1'-0"

**SPECIFICATIONS**

- 1. VINYL APPLIED 1ST SURFACE V-1, V-2

**NOTES**


- REMOVE EXISTING VINYL
- CLEAN FACE SURFACES PRIOR TO APPLYING VINYL GRAPHICS
- MARKETING HOLDER PROVIDED BY WAFD, INSTALLED BY COAST SIGN

**COLORS/FINISHES**

- V-1 WHITE
- V-2 TO MATCH PANTONE 356C, VIVID GREEN 3630-156

**FONTS**

- HK GROTESK REGULAR
- HK GROTESK BOLD

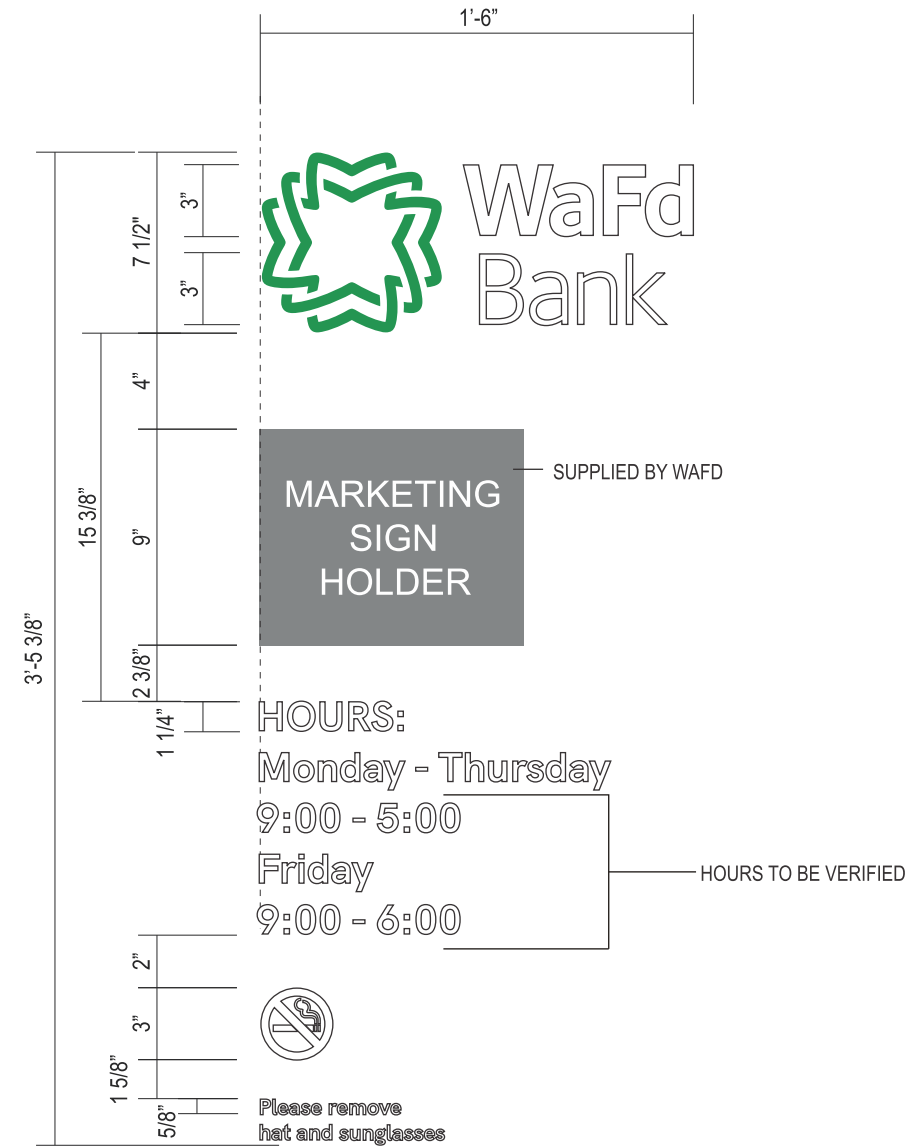

**FRONT VIEW**  
SCALE: 1 1/2" = 1'-0"

NTS

**COAST SIGN**  
1500 W. Embassy St. Anaheim, CA 92802 714.520.9144

Date: 09-25-2023	Project Name: WaFd Bank	Sit ID: Mercer Island
Scale: NTS	Address: 7633 SE 27TH ST	
Drawn: ER	City / State / Zip: MERCER ISLAND, WA	
PM: NC	Notes:	

This is an original unpublished drawing created by Coast Sign, Inc. It is submitted for your personal use in conjunction with a project being planned for you by Coast Sign, Inc., And shall not be reproduced, used by or disclosed to any firm or corporation for any purpose whatsoever without written permission.

No.	Designer	Date	Revision Notes	No.	Designer	Date	Revision Notes
1	HA	10-11-23	Revise sign A per survey, add option. Add sign B dimensions.	7			
2	JV	10-19-23	Add CVS-2 (Custom) on North Elevation	8			
3	RR	11-07-23	Add a note to page 4	9			
4				10			
5				11			
6				12			

**DESIGN DRAWING 6 of 6**

Request Number:  
**PRJ-WAFD-183240-R3**