




Vicinity Map (NTS)

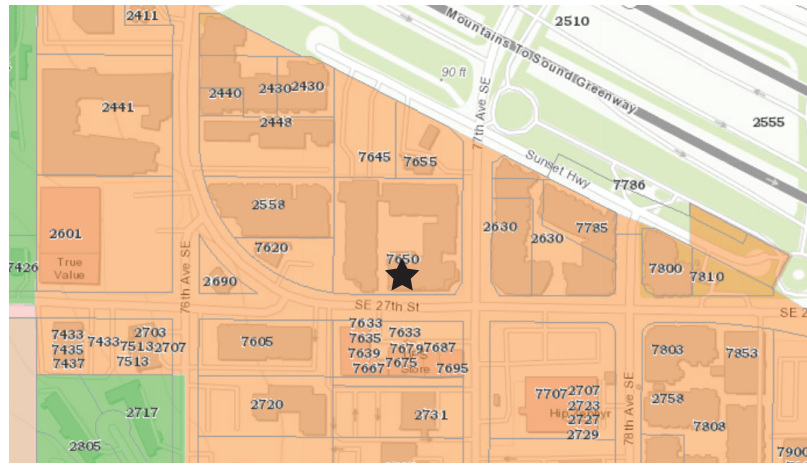

Zoning Map (NTS)

# QDOBA


7650 SE 27th St

Suite 106


Mercer Island, WA 98040

Parcel: 5315101491

Zone: TC (Town Center)

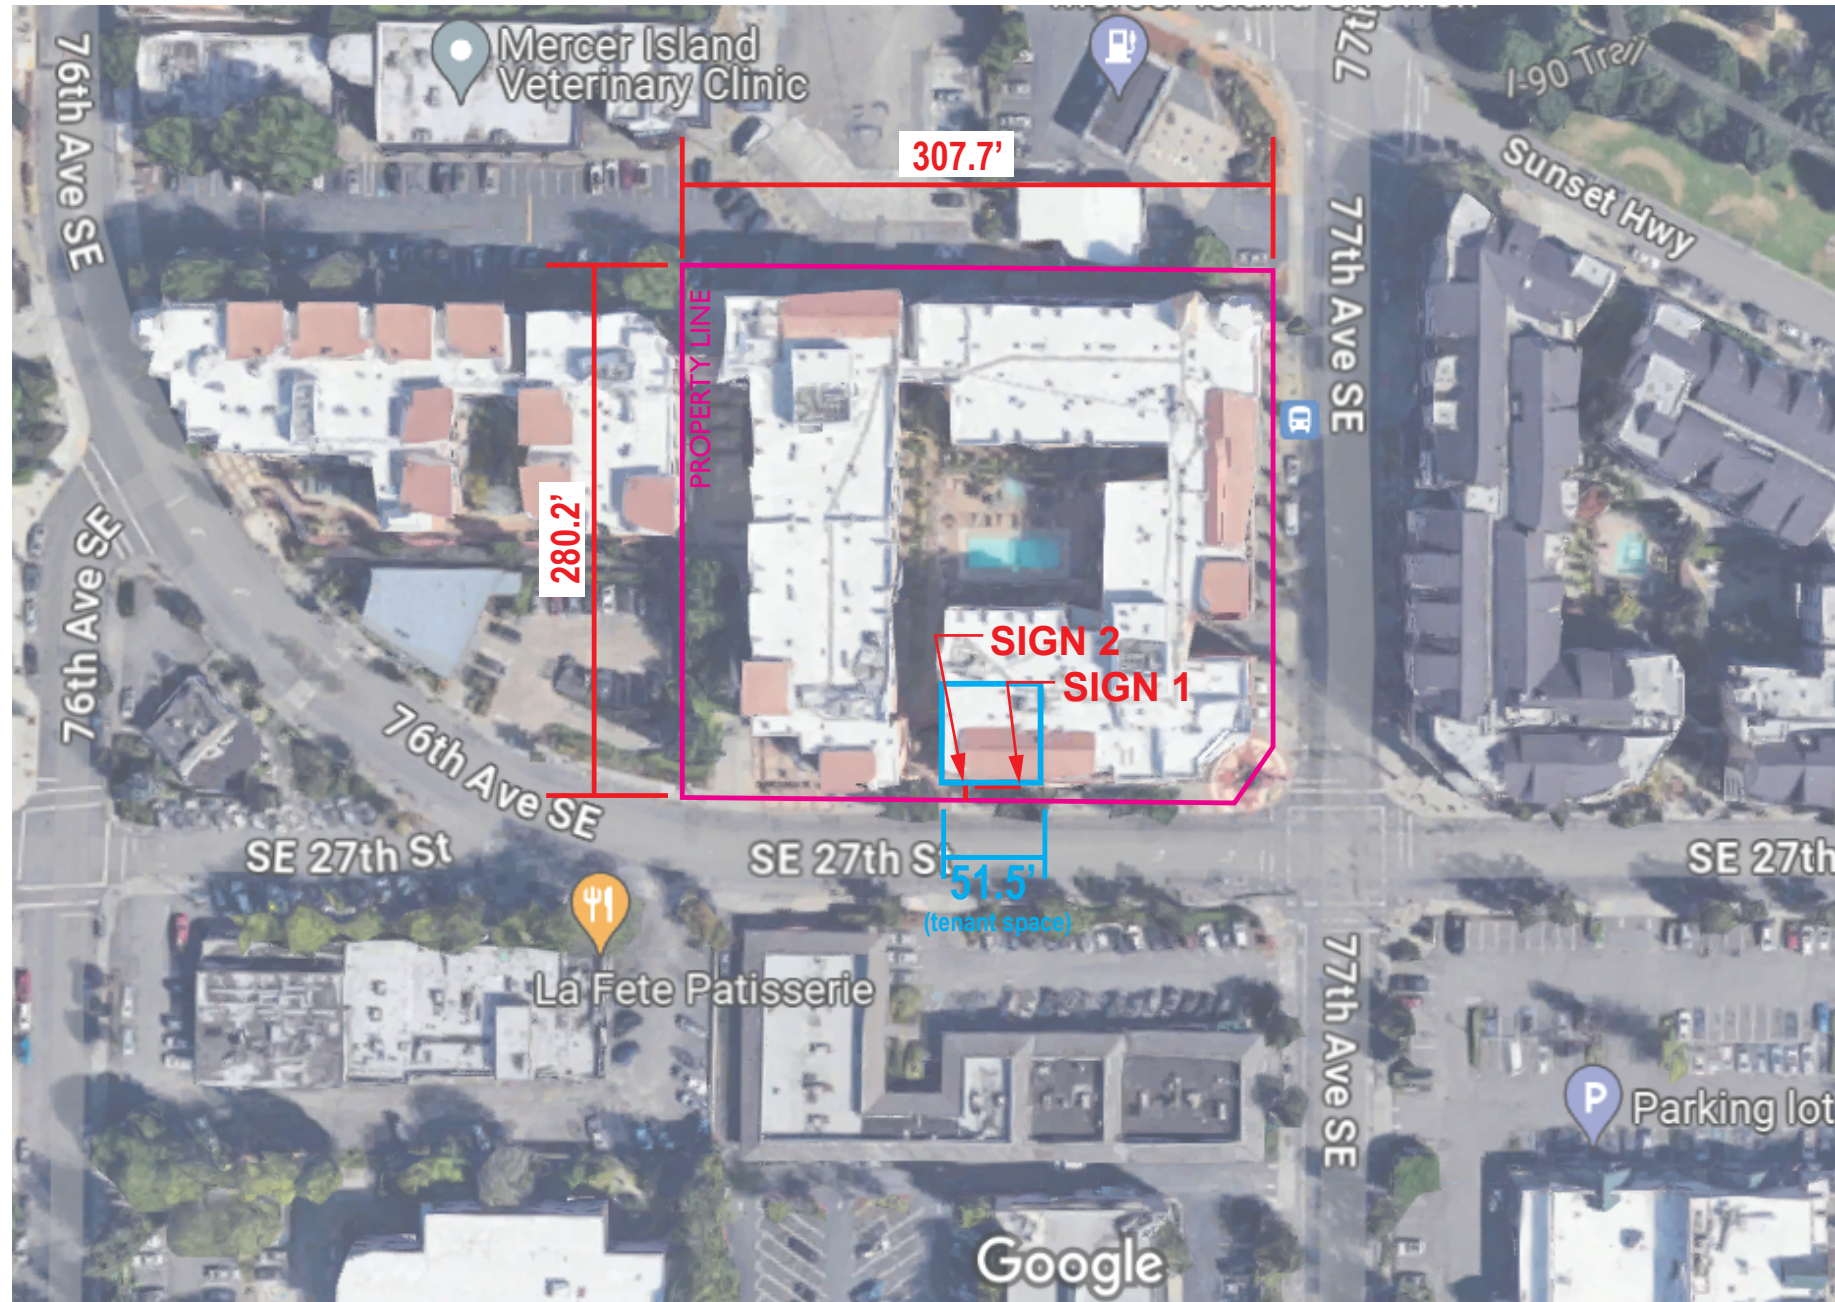

Site Plan (Scale 1"=100'-0")

 <p><b>City Lights</b> Sign Company 902 NW 49th St Seattle WA 98107 Ph: 206 -789-4747 Cell: 206-255-7029</p>	<b>Client:</b>		<b>Date:</b>	<p>This drawing was created to assist you. The drawing and ideas are the property of City Lights Sign Co. and cannot be replicated or used without the written permission of City Lights Sign Co. Ask your City Lights Sign Co rep for written permission.</p>	
	QDOBA		03.05.24		
	<b>Address:</b>	<b>City:</b>	<b>Job Number:</b>		
	7650 SE 27TH ST SUITE 106	MERCER ISLAND 98040			