
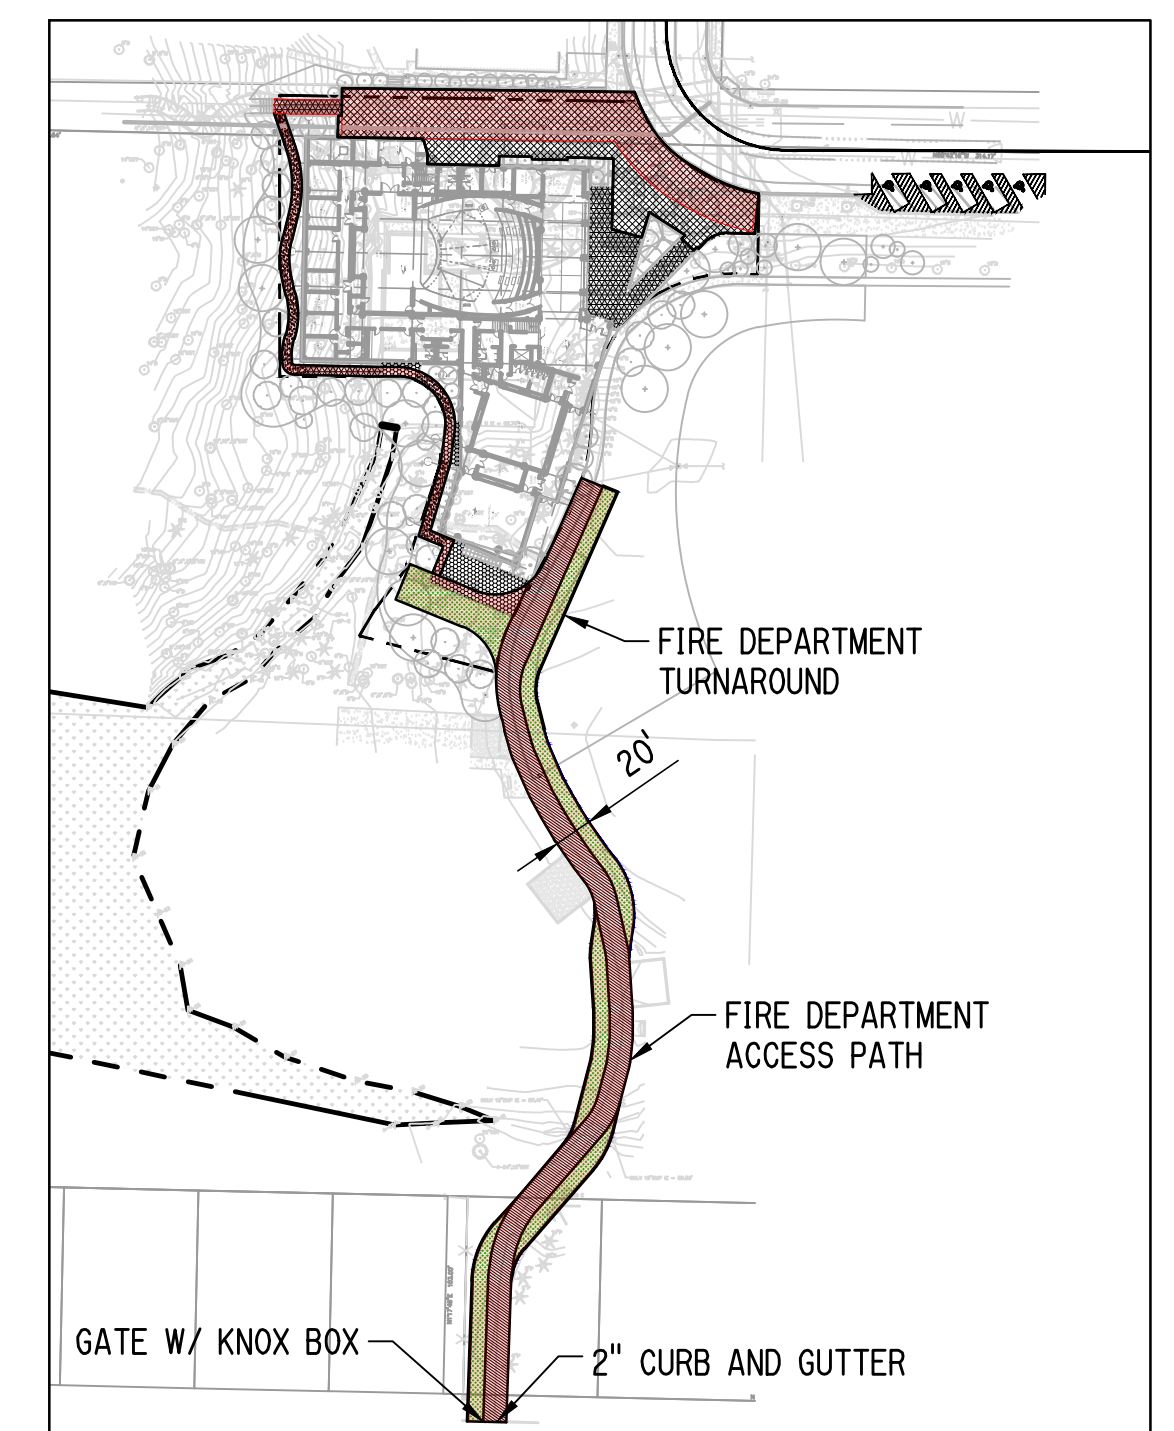


SEPA Environmental Checklist
Mercer Island Center for the Arts

Attachment L
Site & Paving Plan

January 2017

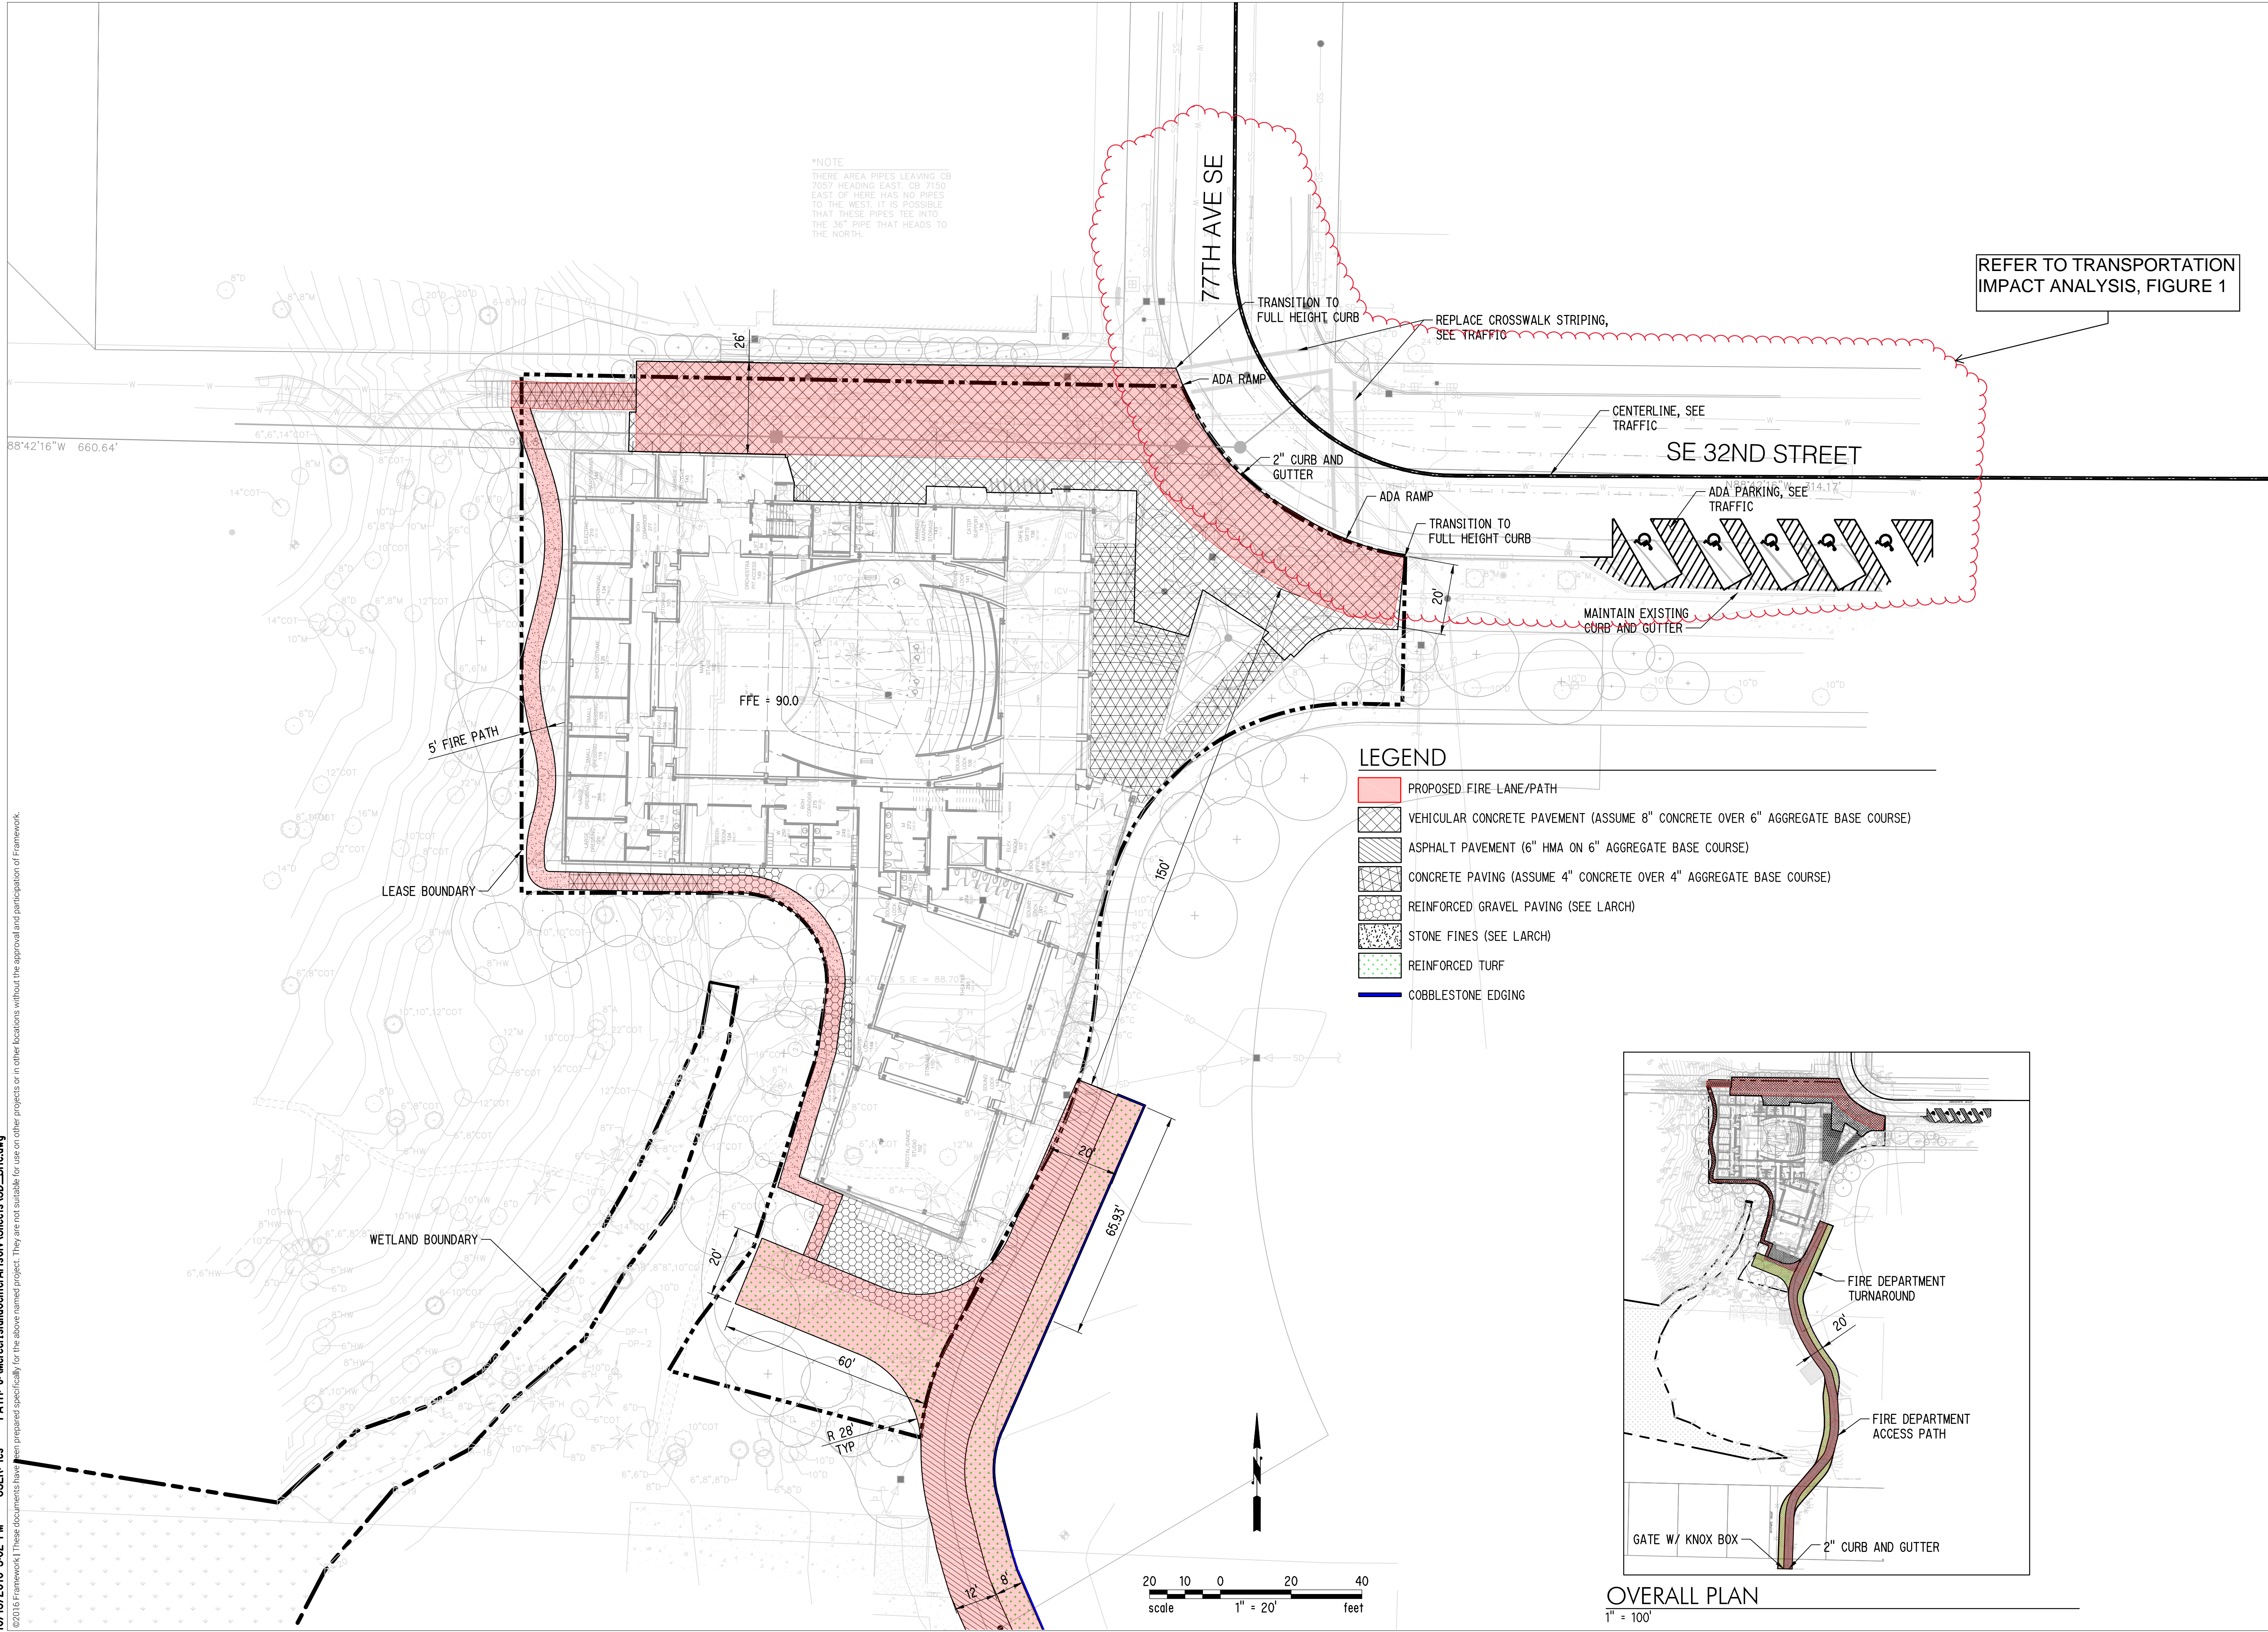

OVERALL PLAN
1" = 100'

PROJECT NUMBER	A1611.00
PERMIT NUMBER	
DATE	20161018
PROJECT TEAM	LCS
CHECK	MJJ
REVISION	

SCALE 1" = 20'

SHEET NAME
SITE AND PAVING PLAN

SHEET NUMBER
C301