


RECEIVED

JAN 22 2009

**CITY OF MERCER ISLAND
DEVELOPMENT SERVICES**

LAKE WASHINGTON

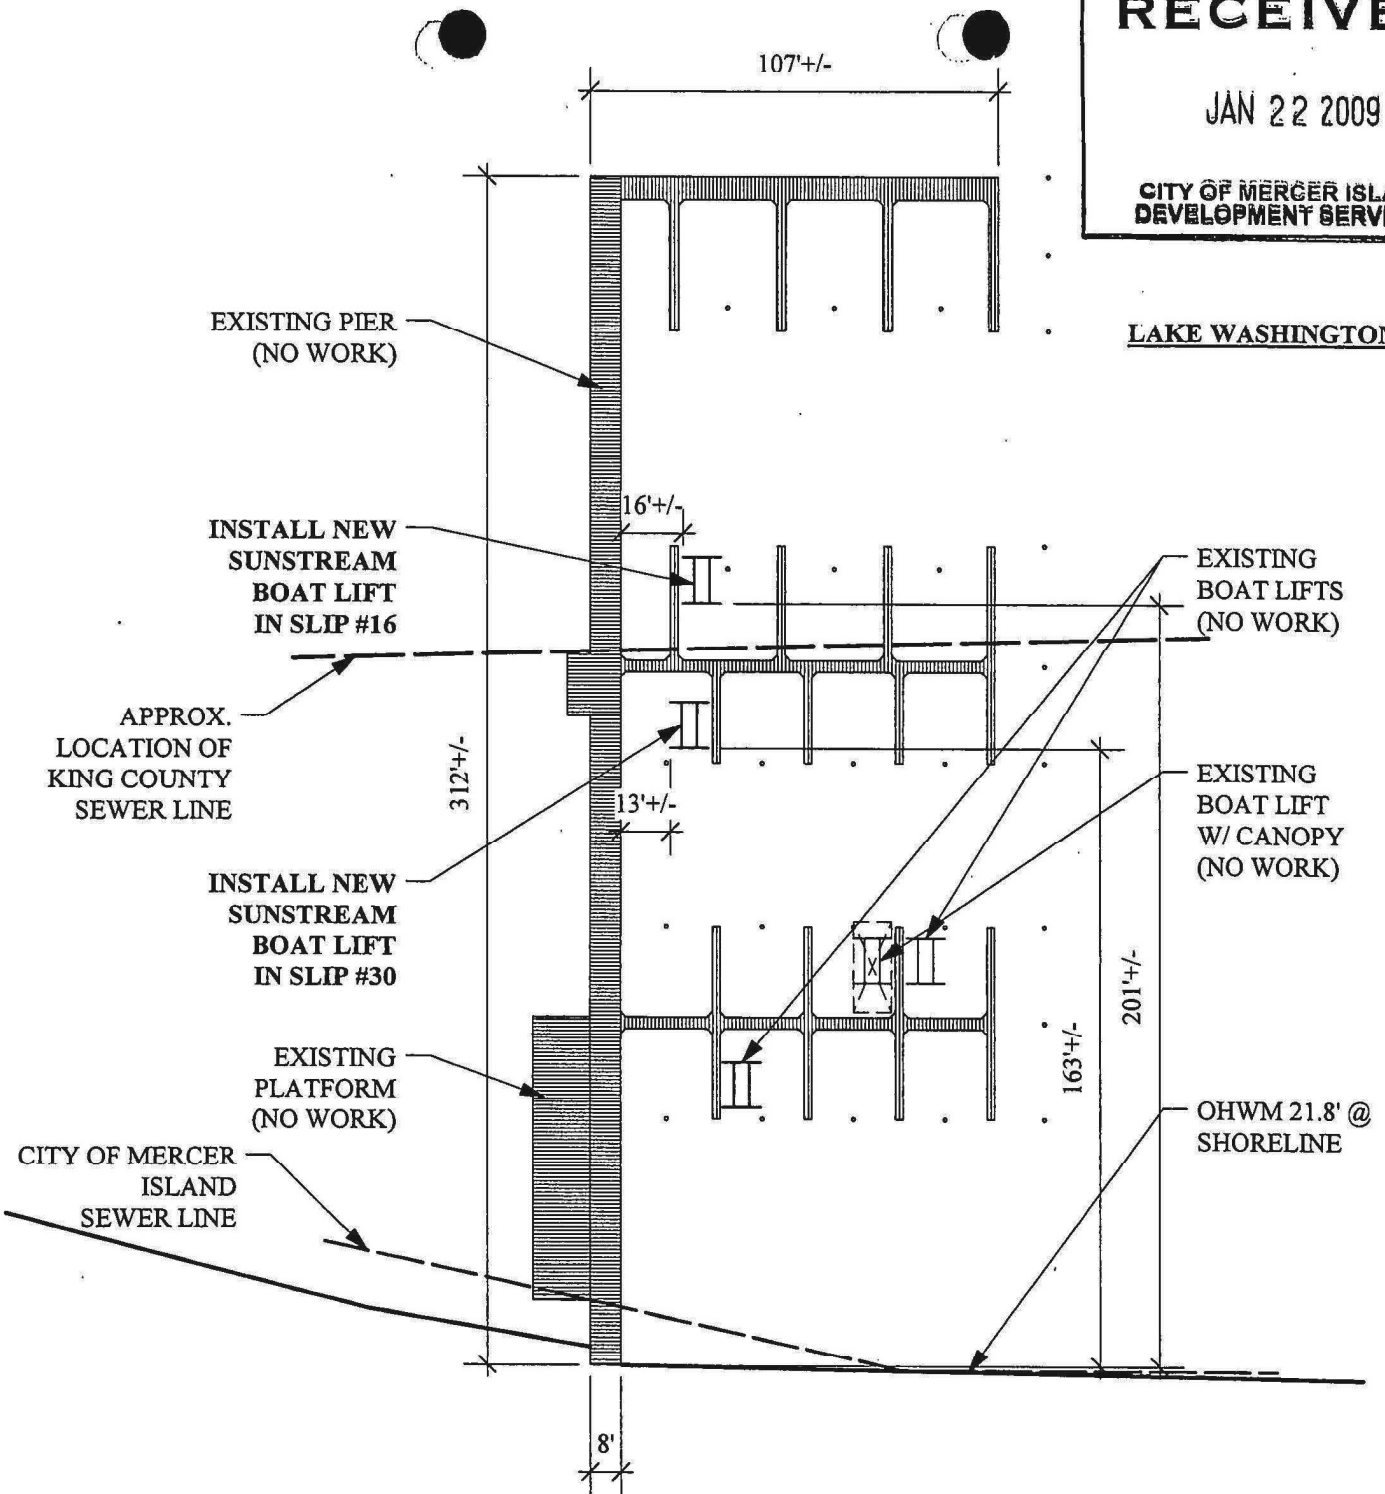

ENLARGED SITE PLAN

SCALE 1"=50'

Reference:

Applicant: Frank Finneran
Paul Stamnes

Proposed: Two Boat Lifts
At: Mercer Island, WA