

PHILLIPS RESIDENCE

2003 82ND AVE SE  
 MERCER ISLAND WA

PROJECT NUMBER: 18-1245  
 PROJECT MANAGER: JL  
 DRAWN BY: JL  
 PLOT DATE: May 16, 2019 - 10:51am  
 DATE:


CAD SET

ARCHITECTS  
**baylis**

10801 Main Street, #110 | Bellevue, WA 98004  
 BaylisArchitects.com | (425) 454 0566

LEVEL 3 FLOOR  
 PLAN

A103

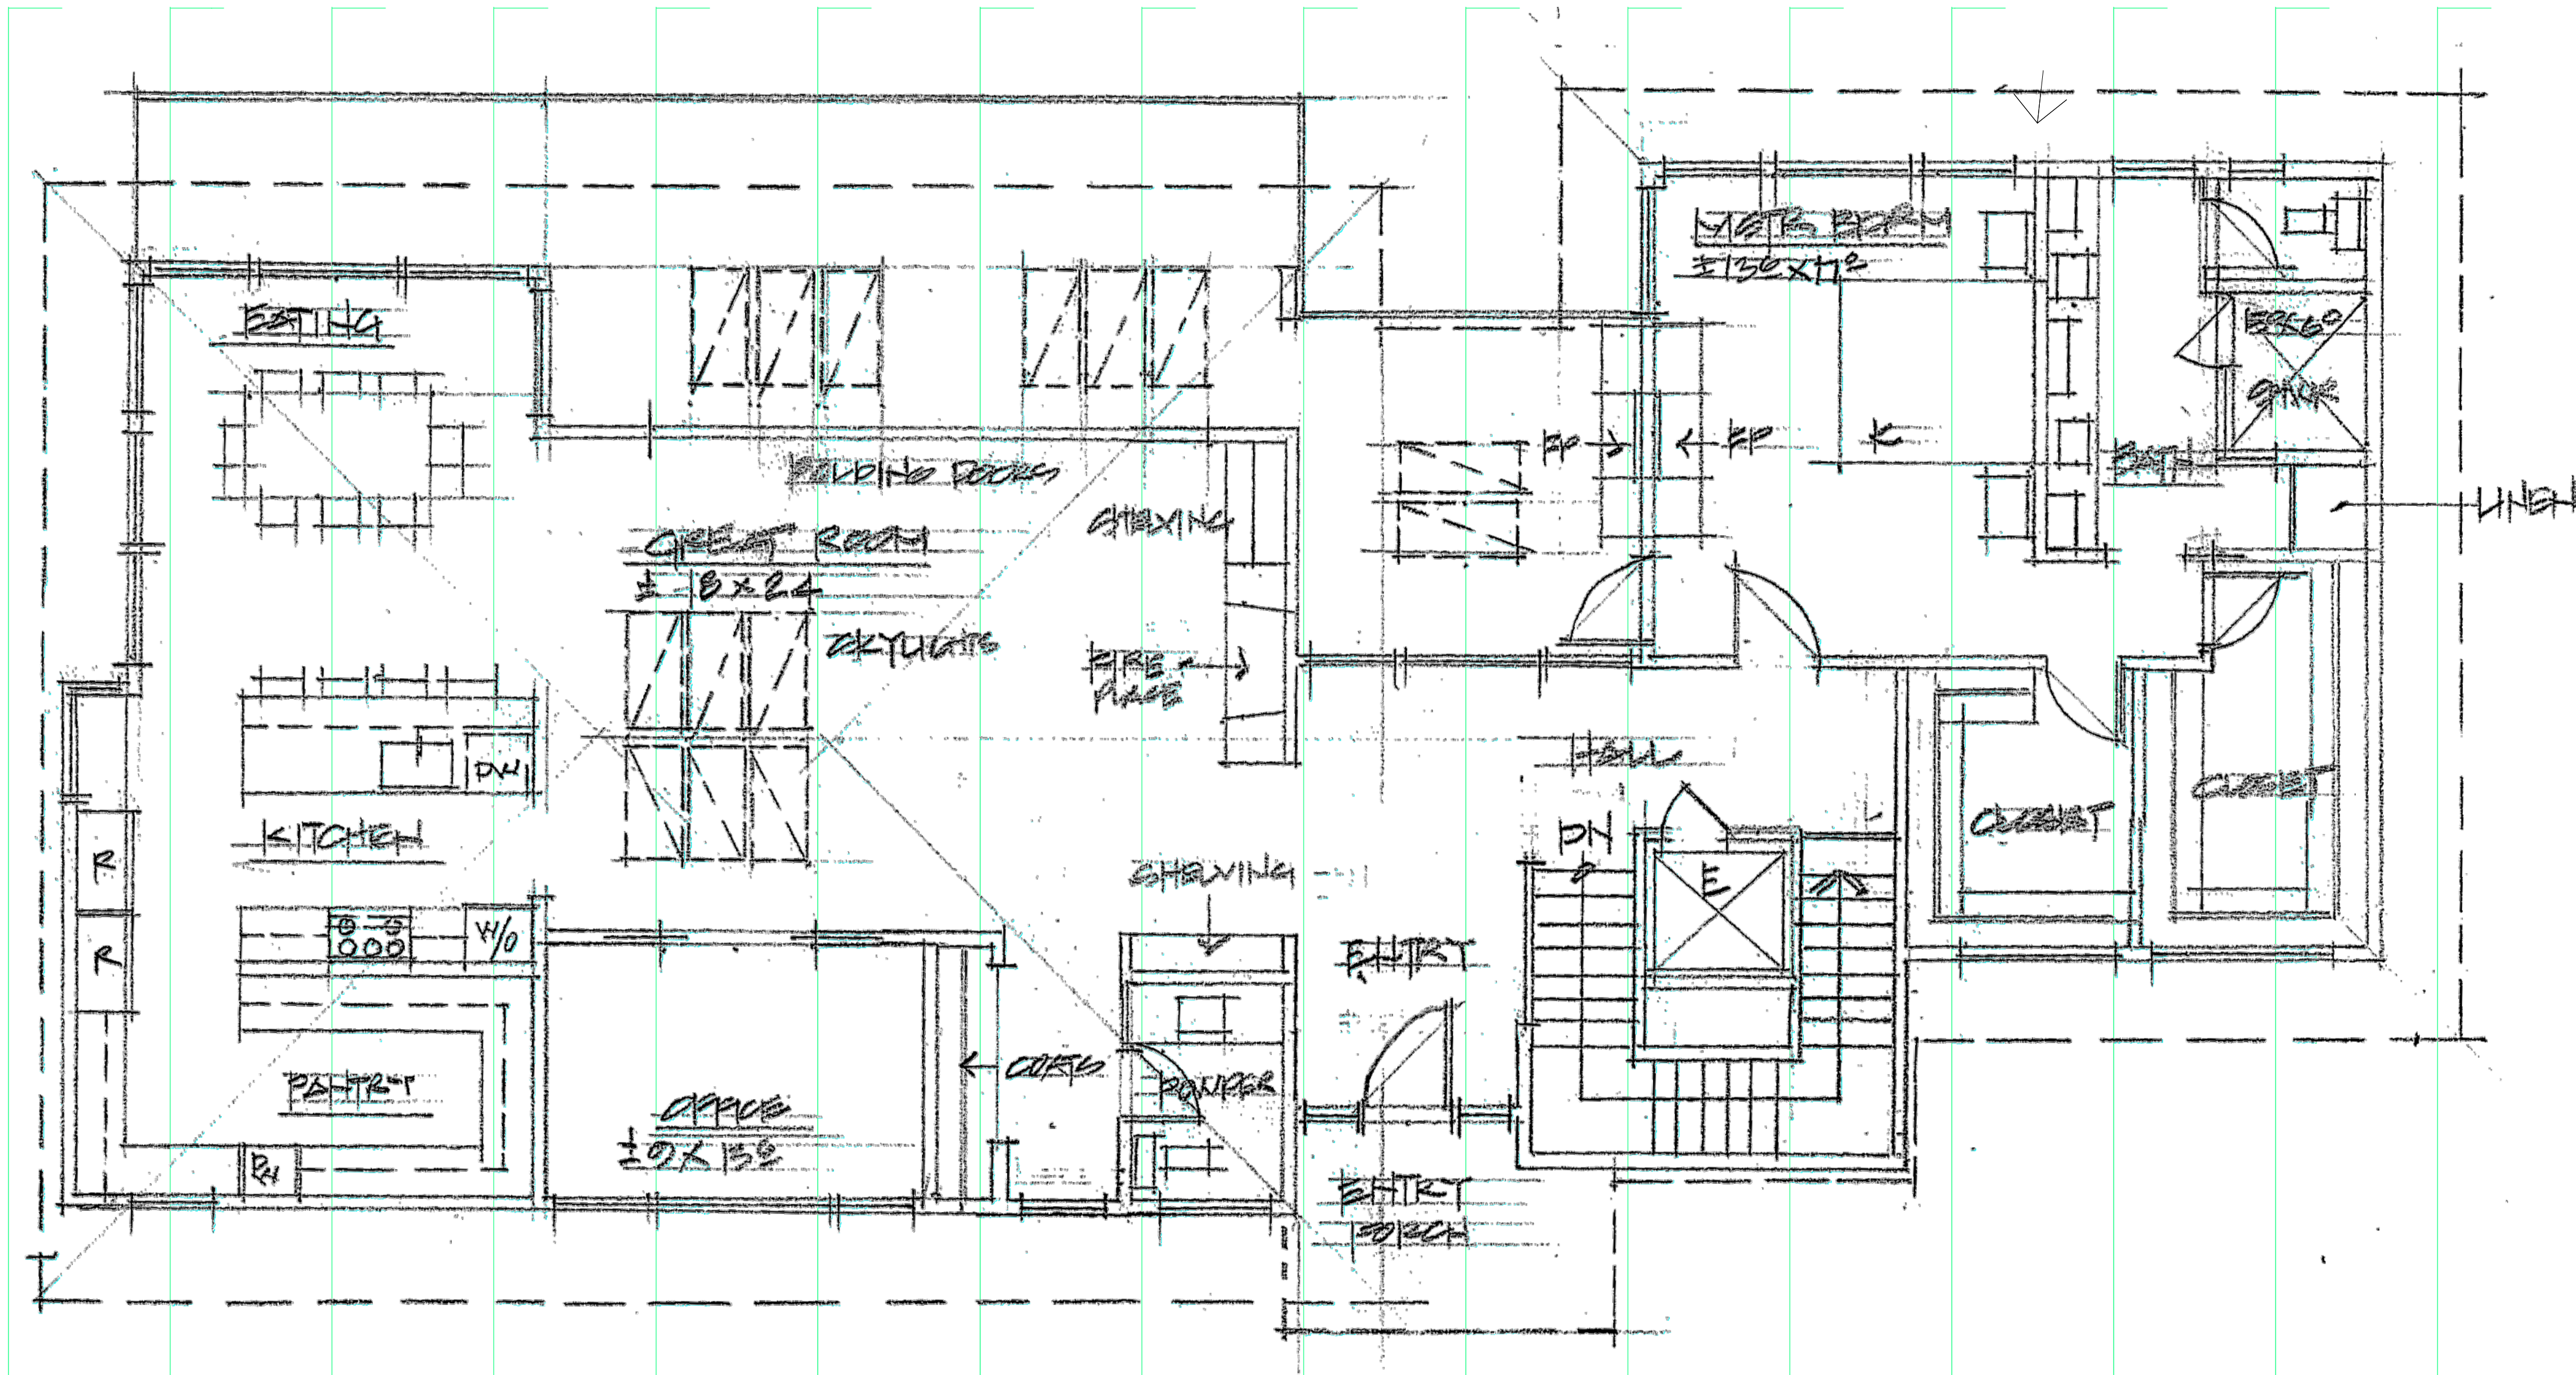

UPPER FLOOR PLAN

