



T:\\_0002 - PROJECTS\WA20-023.C01 - Grace Place Apartments\CAD\SH001 - SITE PLAN.DWG Dec 29, 2020 - 2:43pm XREFS: WA1301\_TBLK-REV-Grace Place Apartments

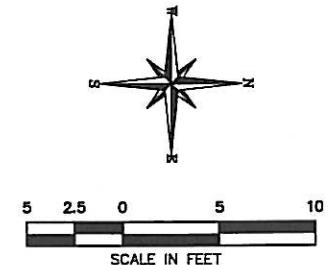

REVISIONS		
NO.	DESCRIPTION	DATE

**CTS**  
Engineers  
18465 NE 68th ST.  
SUITE 200  
REDMOND, WA 98052  
425.455.7622

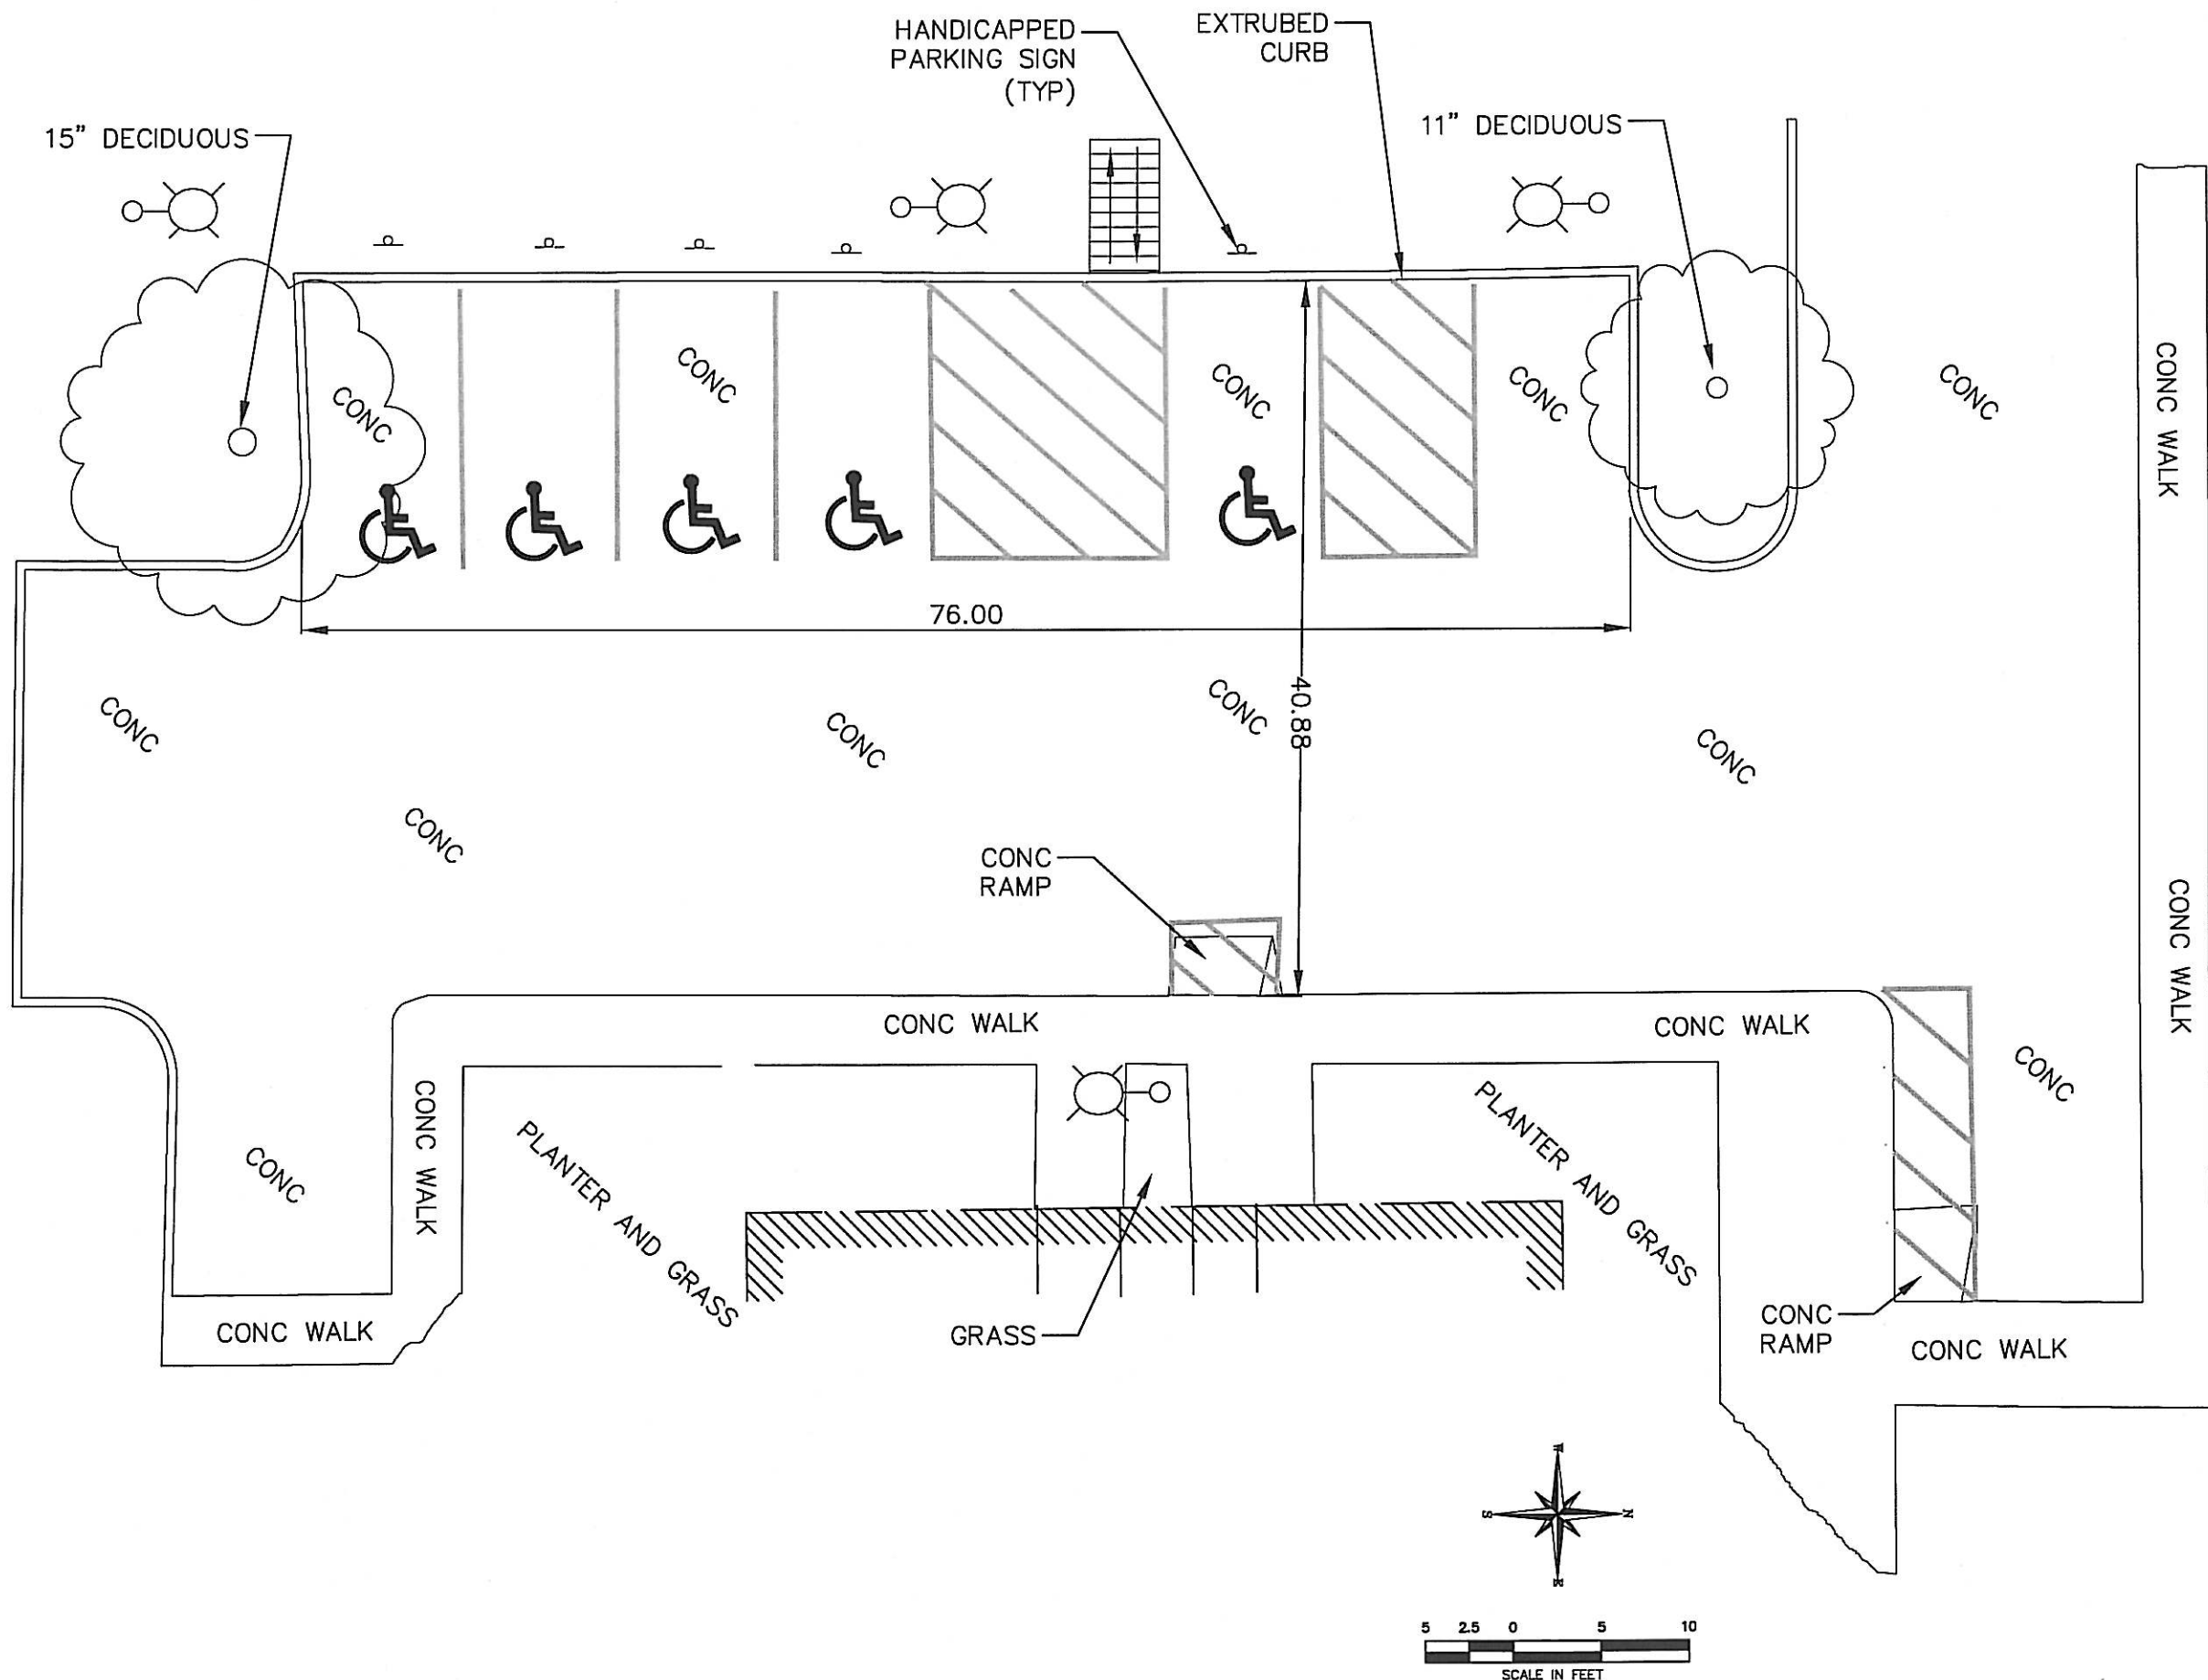


**GRACE PLACE APARTMENTS**  
2720 - 76th AVENUE SW  
MERCER ISLAND, WA  
**SITE PLAN**

DATE	12/12/20
SCALE	AS NOTED
DESIGN	BSK
DRAWN	RLH
CHECKED	BSK
JOB NO.	WA20.023.C01

SHEET NO.  
**C-1**

T:\\_0002 - PROJECTS\WA20-023.C01 - Grace Place Apartments\CADD\SHEET C-2 - DEMOLITION PLAN.DWG Dec 29, 2020 - 2:55pm XREFS: WA1301\_TBLK-REV-Grace Place Apartments

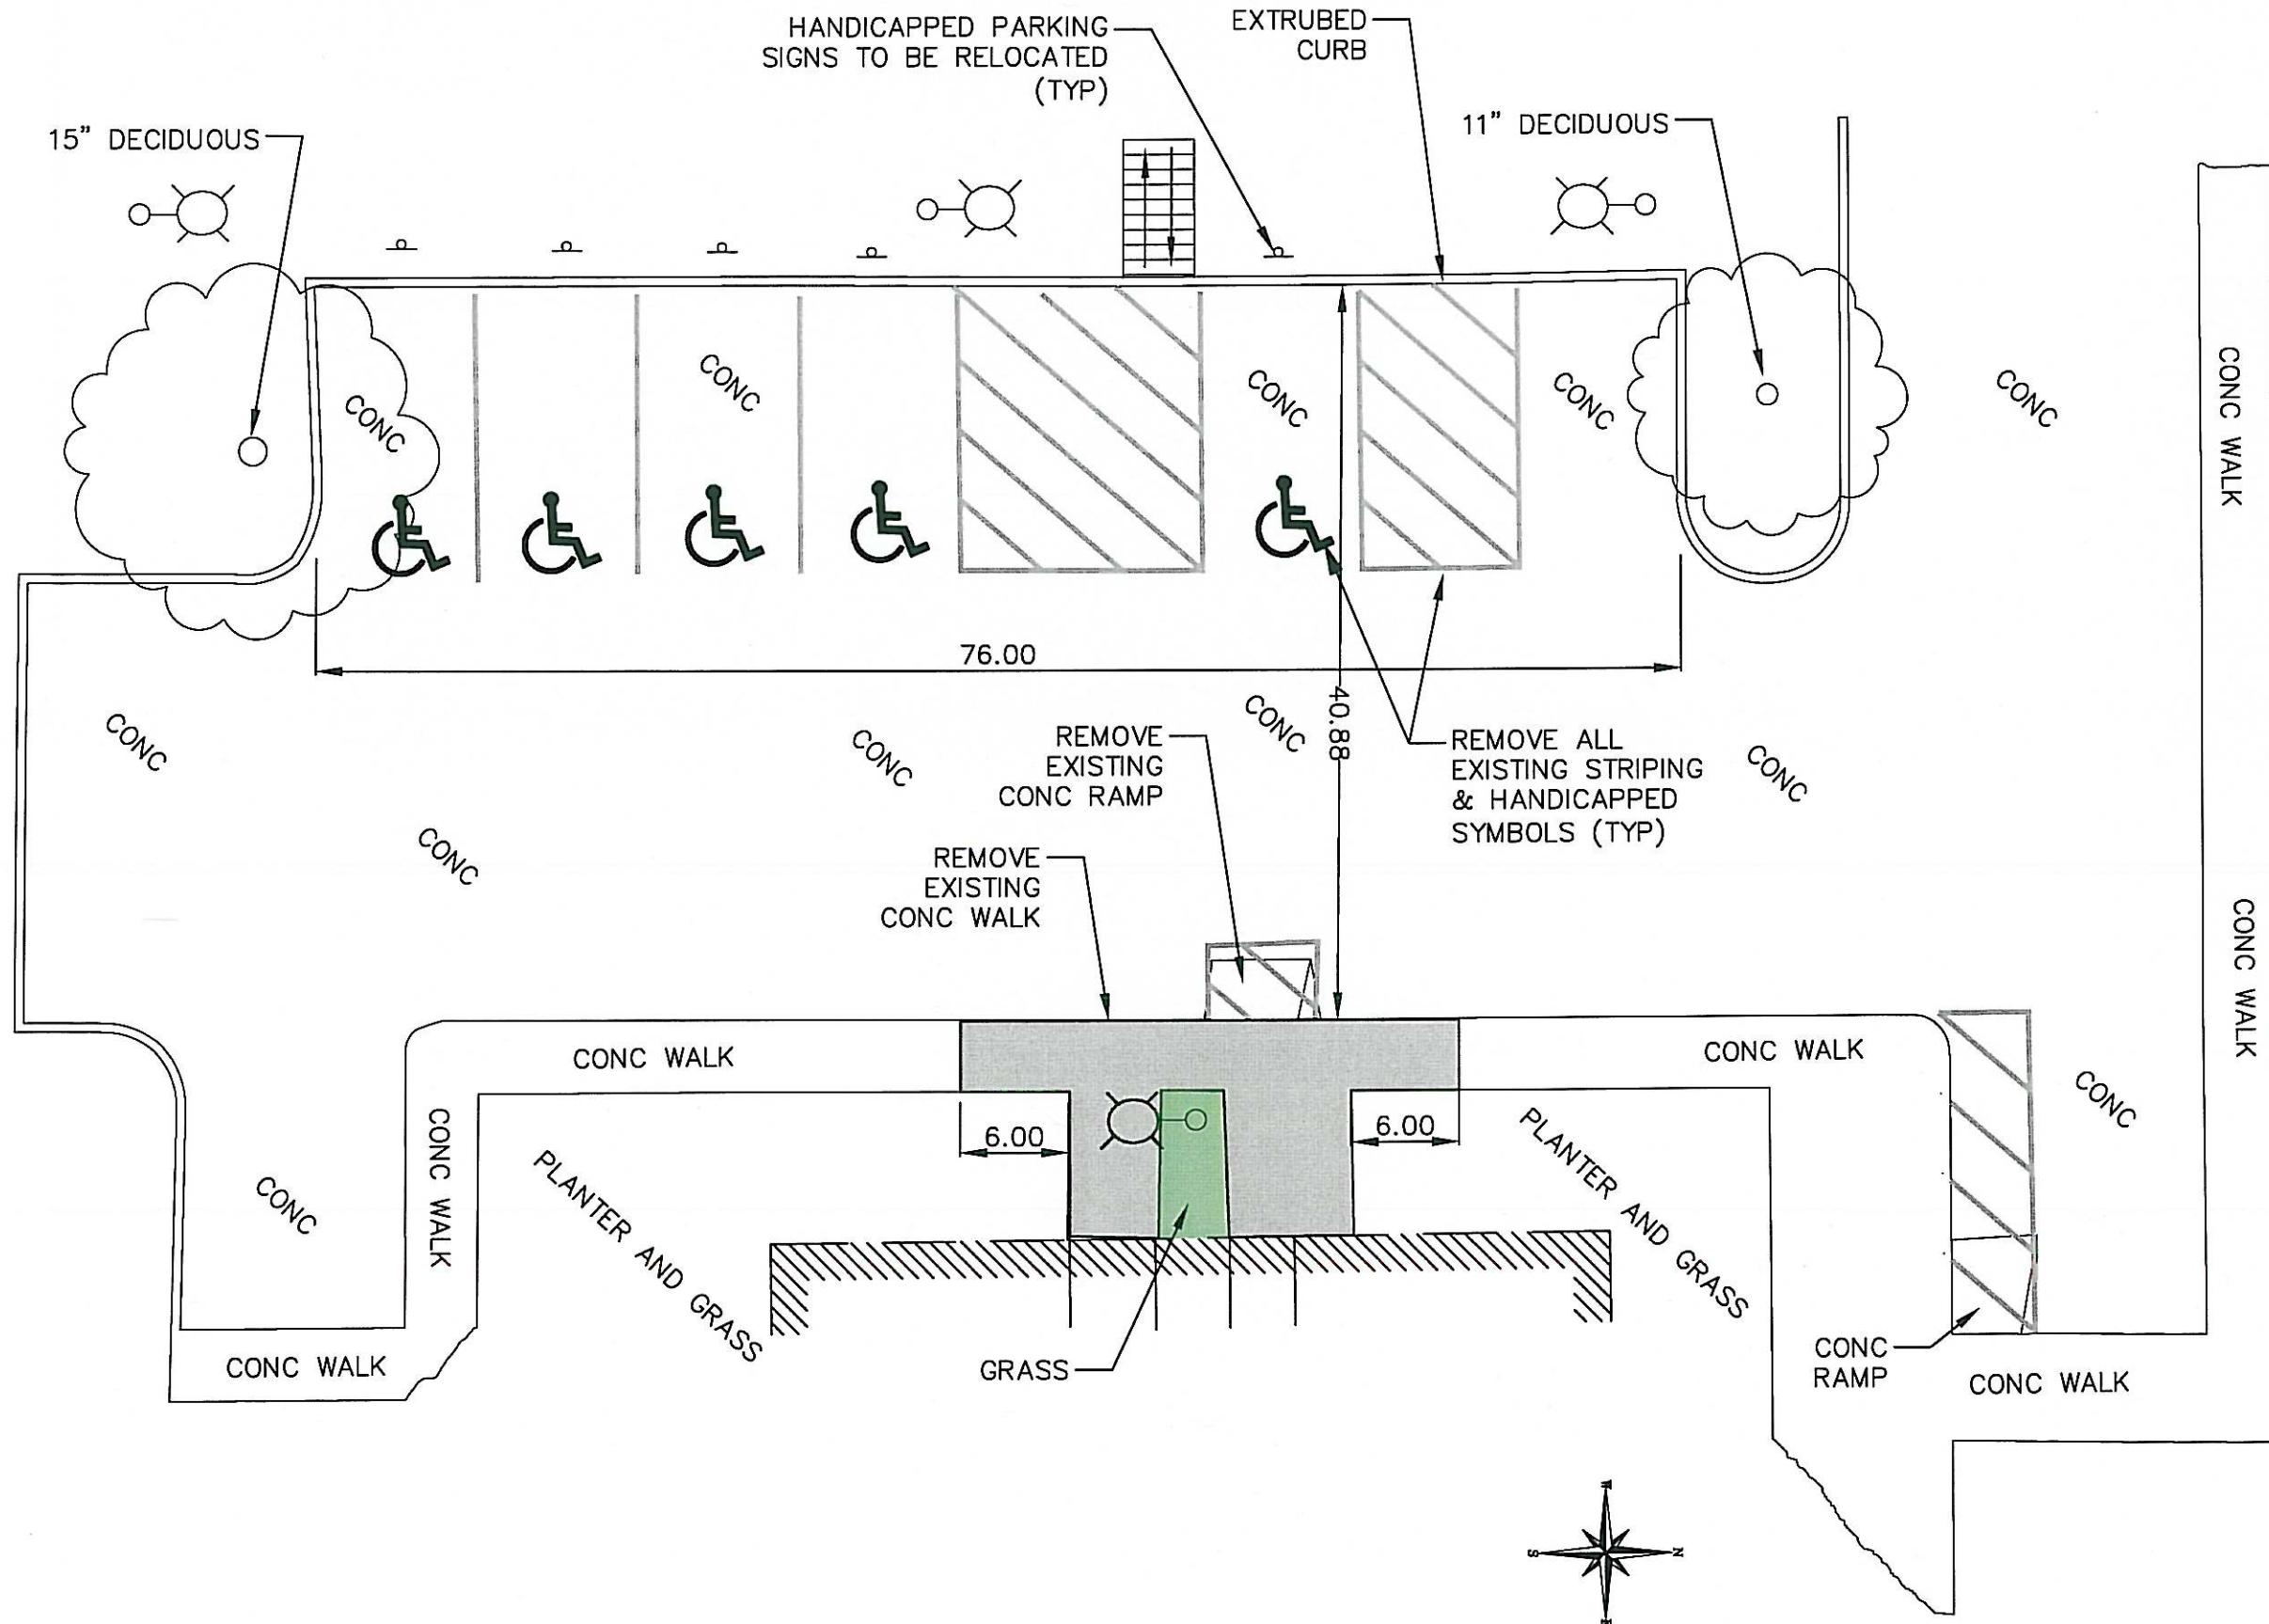

REVISIONS		
NO.	DESCRIPTION	DATE

**CTS**  
Engineers  
18465 NE 68th ST.  
SUITE 200  
REDMOND, WA 98052  
425.455.7622





**GRACE PLACE APARTMENTS**  
2720 - 76th AVENUE SW  
MERCER ISLAND, WA  
**DEMOLITION PLAN**

DATE	12/12/20
SCALE	AS NOTED
DESIGN	BSK
DRAWN	RLH
CHECKED	BSK
JOB NO.	WA20.023.C01

SHEET NO.  
**C-2**

T:\\_002 - PROJECTS\WA20-023.C01 - Grace Place Apartments\CA00\SH001 - CONSTRUCTION PLAN.DWG Dec 29, 2020 - 2:19pm XREFS: WA1301\_TBLK-REV-Grace Place Apartments

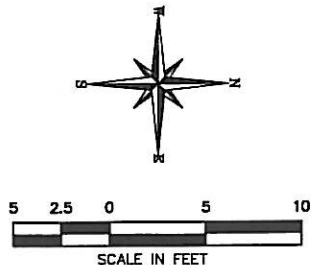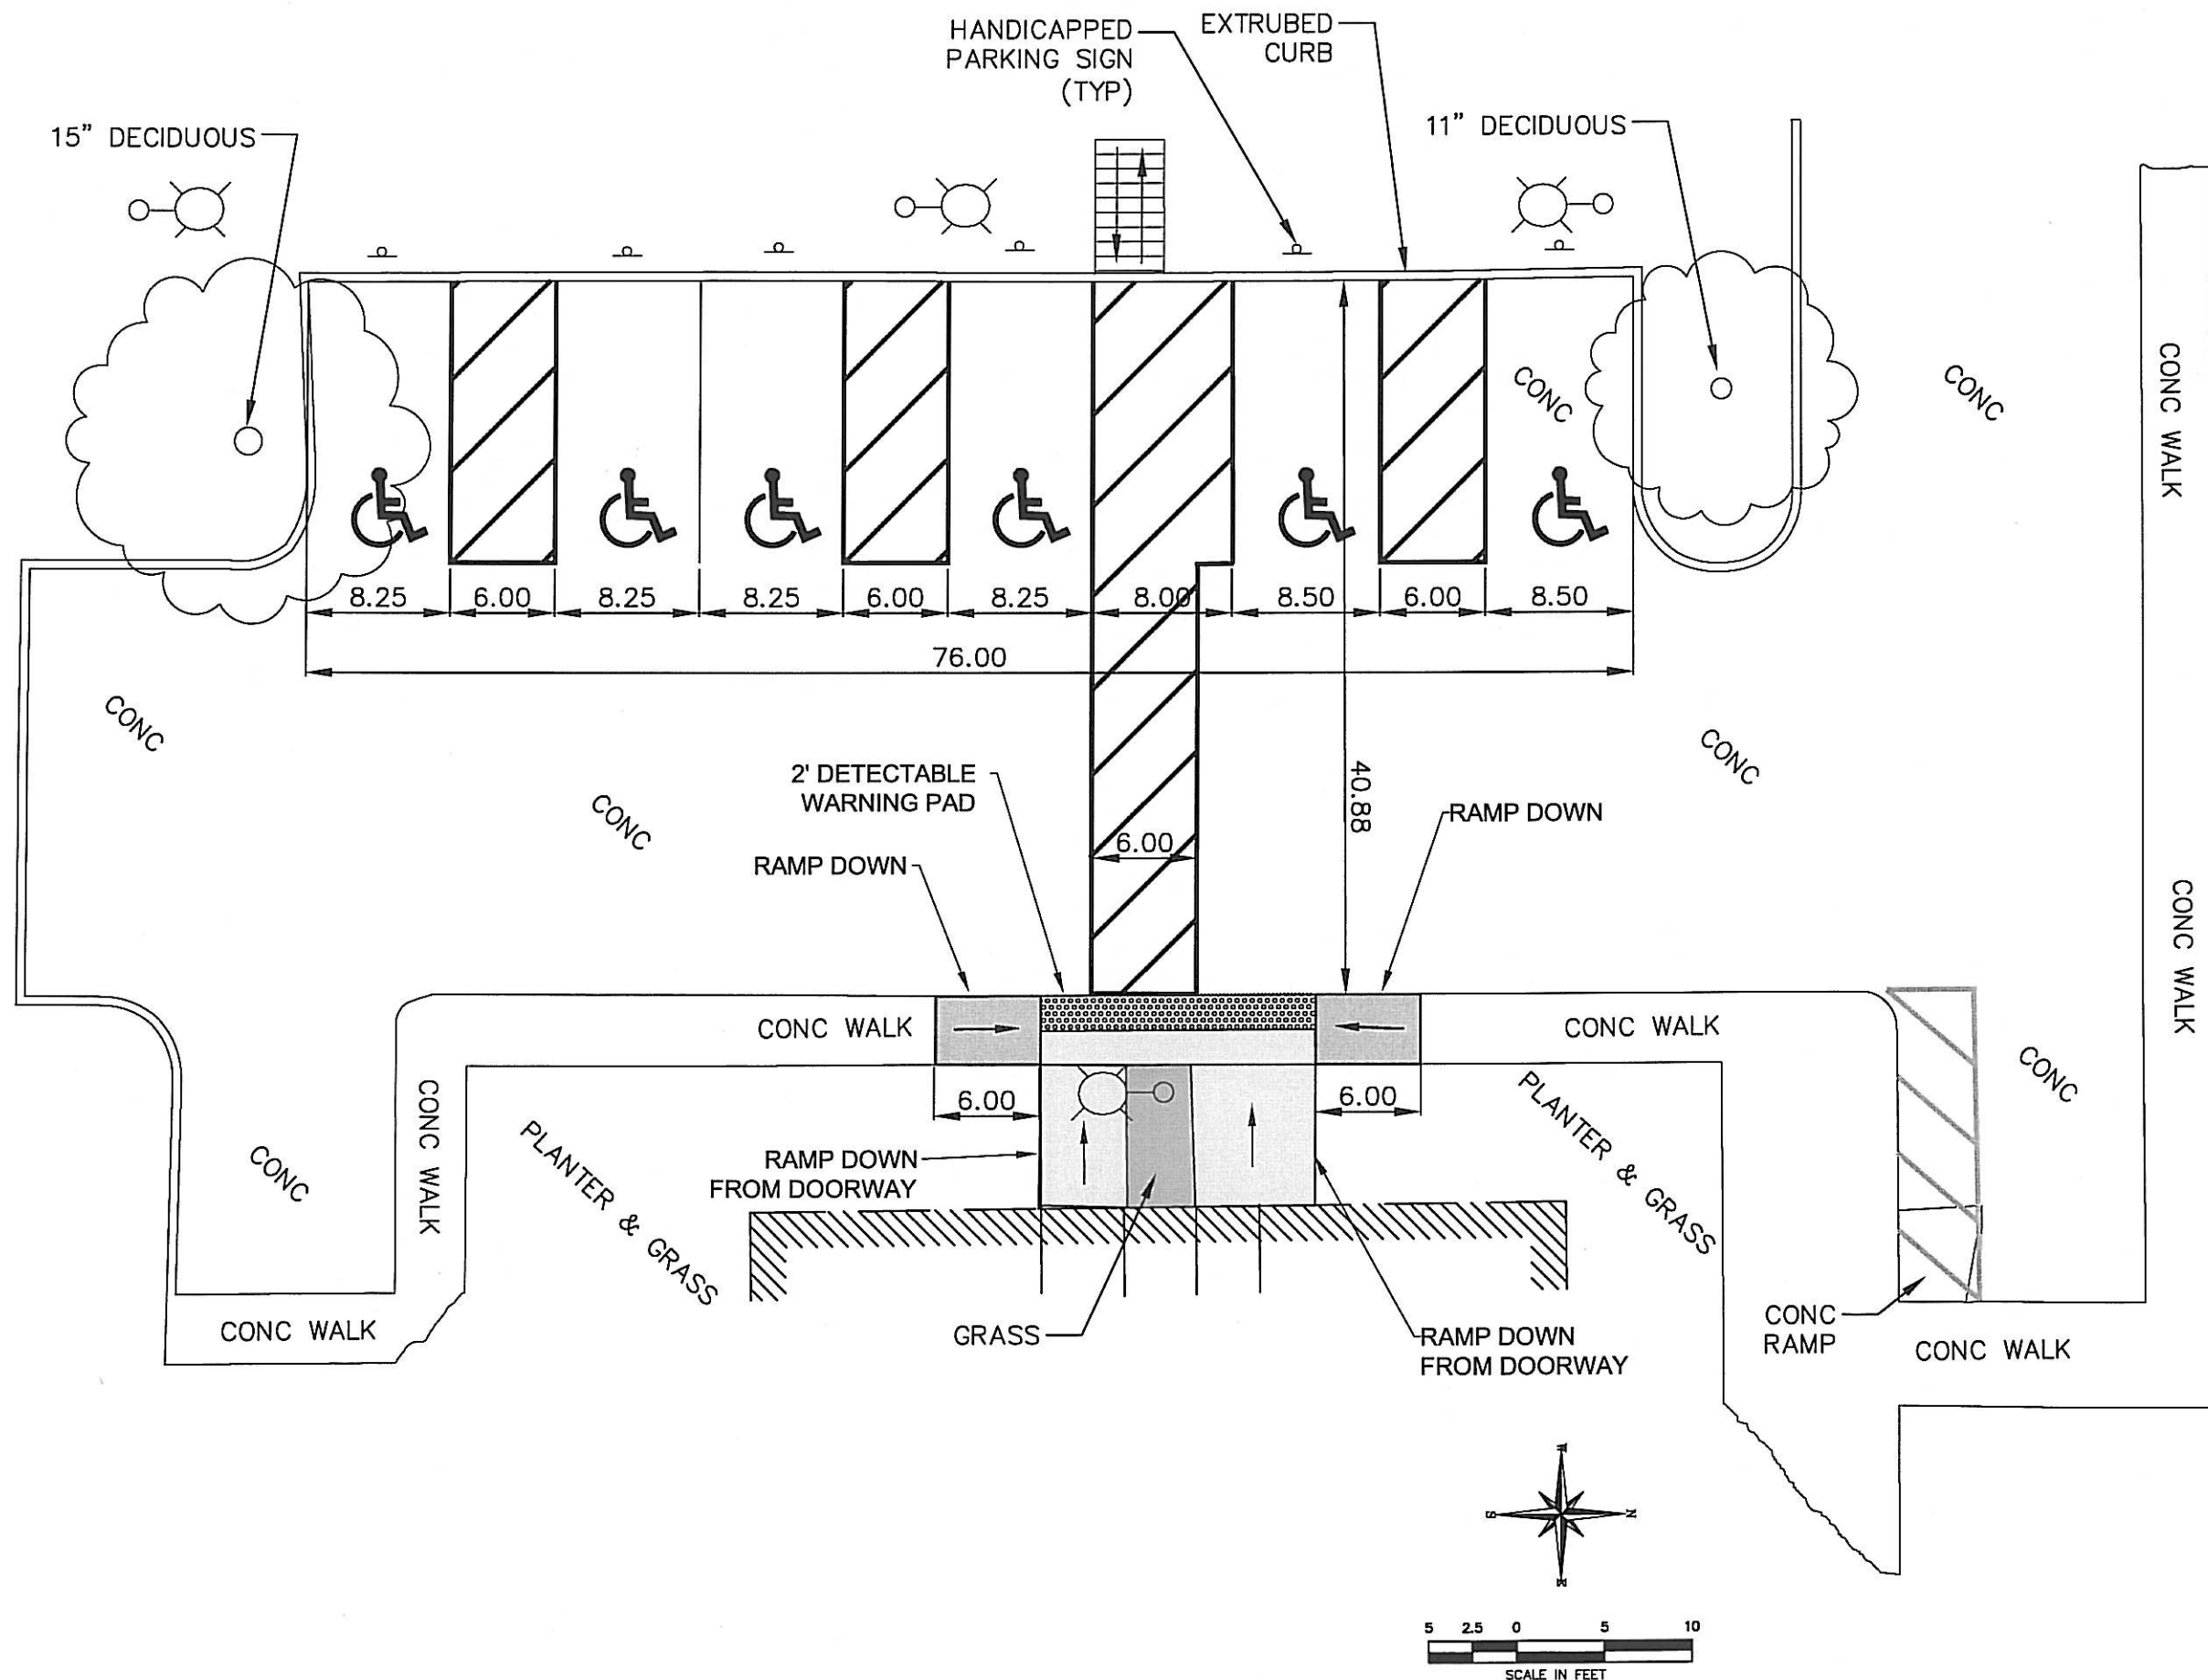

REVISIONS		
NO.	DESCRIPTION	DATE

**CTS**  
Engineers  
18465 NE 68th ST.  
SUITE 200  
REDMOND, WA 98052  
425.455.7622



**GRACE PLACE APARTMENTS**  
2720 - 76th AVENUE SW  
MERCER ISLAND, WA  
**CONSTRUCTION PLAN**

DATE 12/12/20  
SCALE AS NOTED  
DESIGN BSK  
DRAWN RLH  
CHKD BSK  
JOB NO. WA20.023.C01

SHEET NO.  
**C-3**