


\*NOTE: FOR THE SCALE TO BE CORRECT SHEET MUST BE PRINTED ON 11"x17"\*

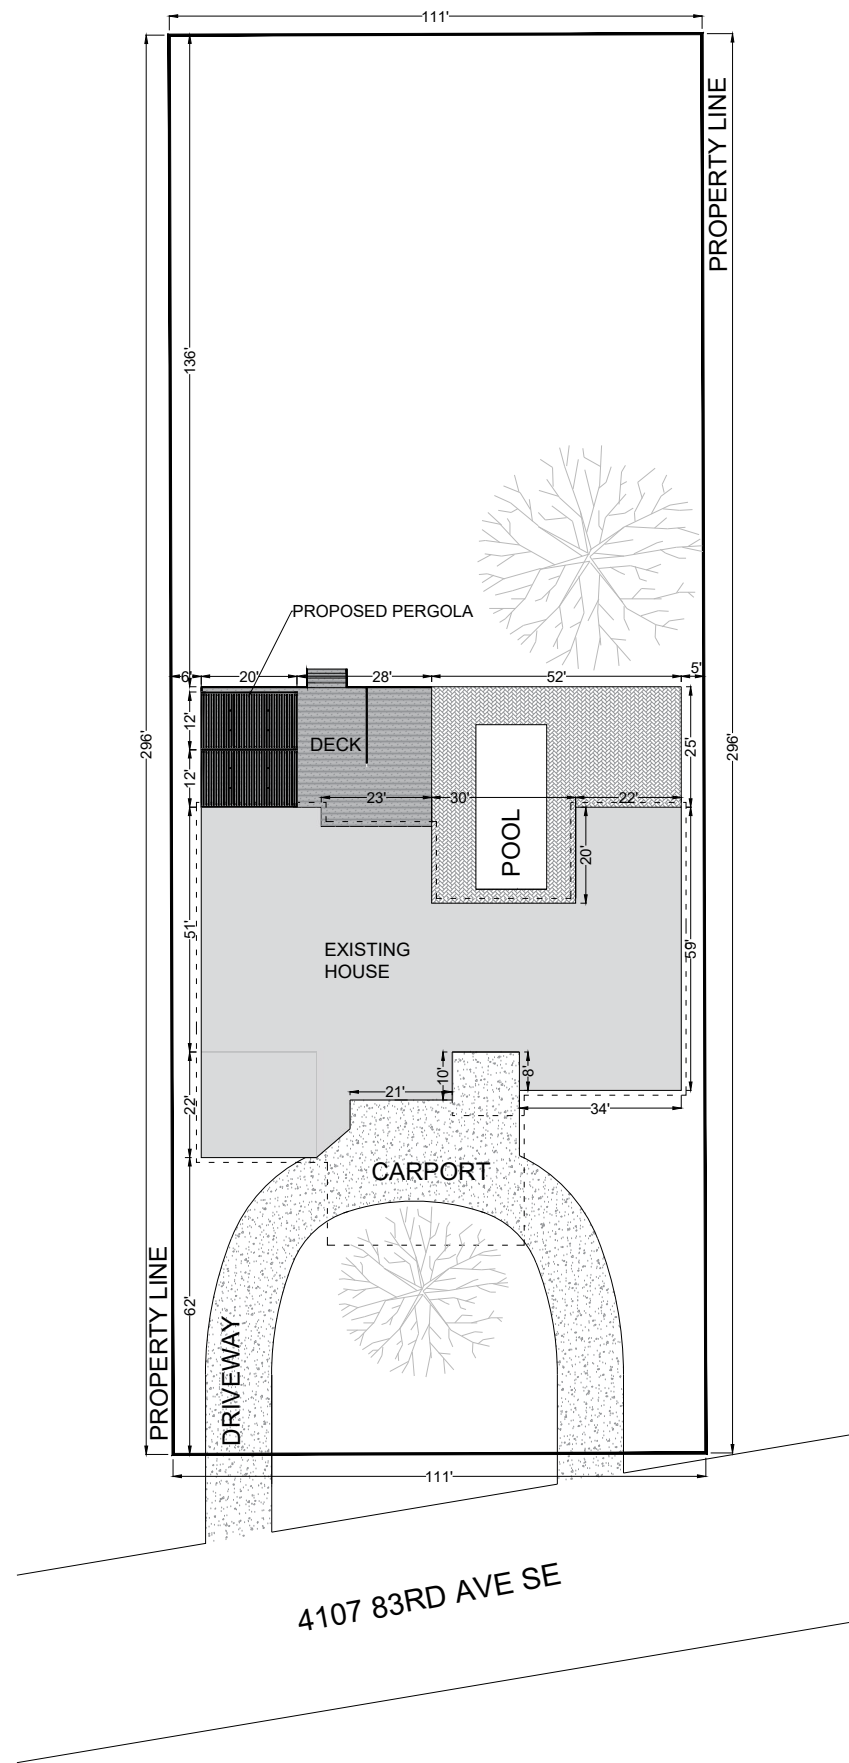

NOTES:

ADDRESS:  
4107 83RD AVE SE  
MERCER ISLAND, WA 98040

SITE PLAN

PARCEL ID: 362650-0075

LOT AREA: 0.75 ACRES

PLOT SIZE: 11" X 17"

DRAWING DATE: 08/08/2021

DRAWING SCALE: 1"=40'

