



Vicinity Map (NTS)

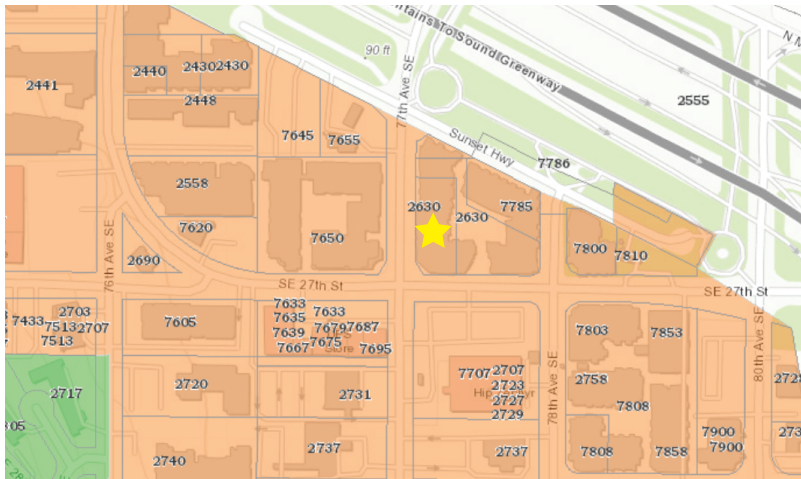


Zoning Map (NTS)



MERCY VET

2630 77th Ave SE, #116
 Mercer Island, WA 98040
 Parcel: 5315101625
 Zone: TC (Town Center)

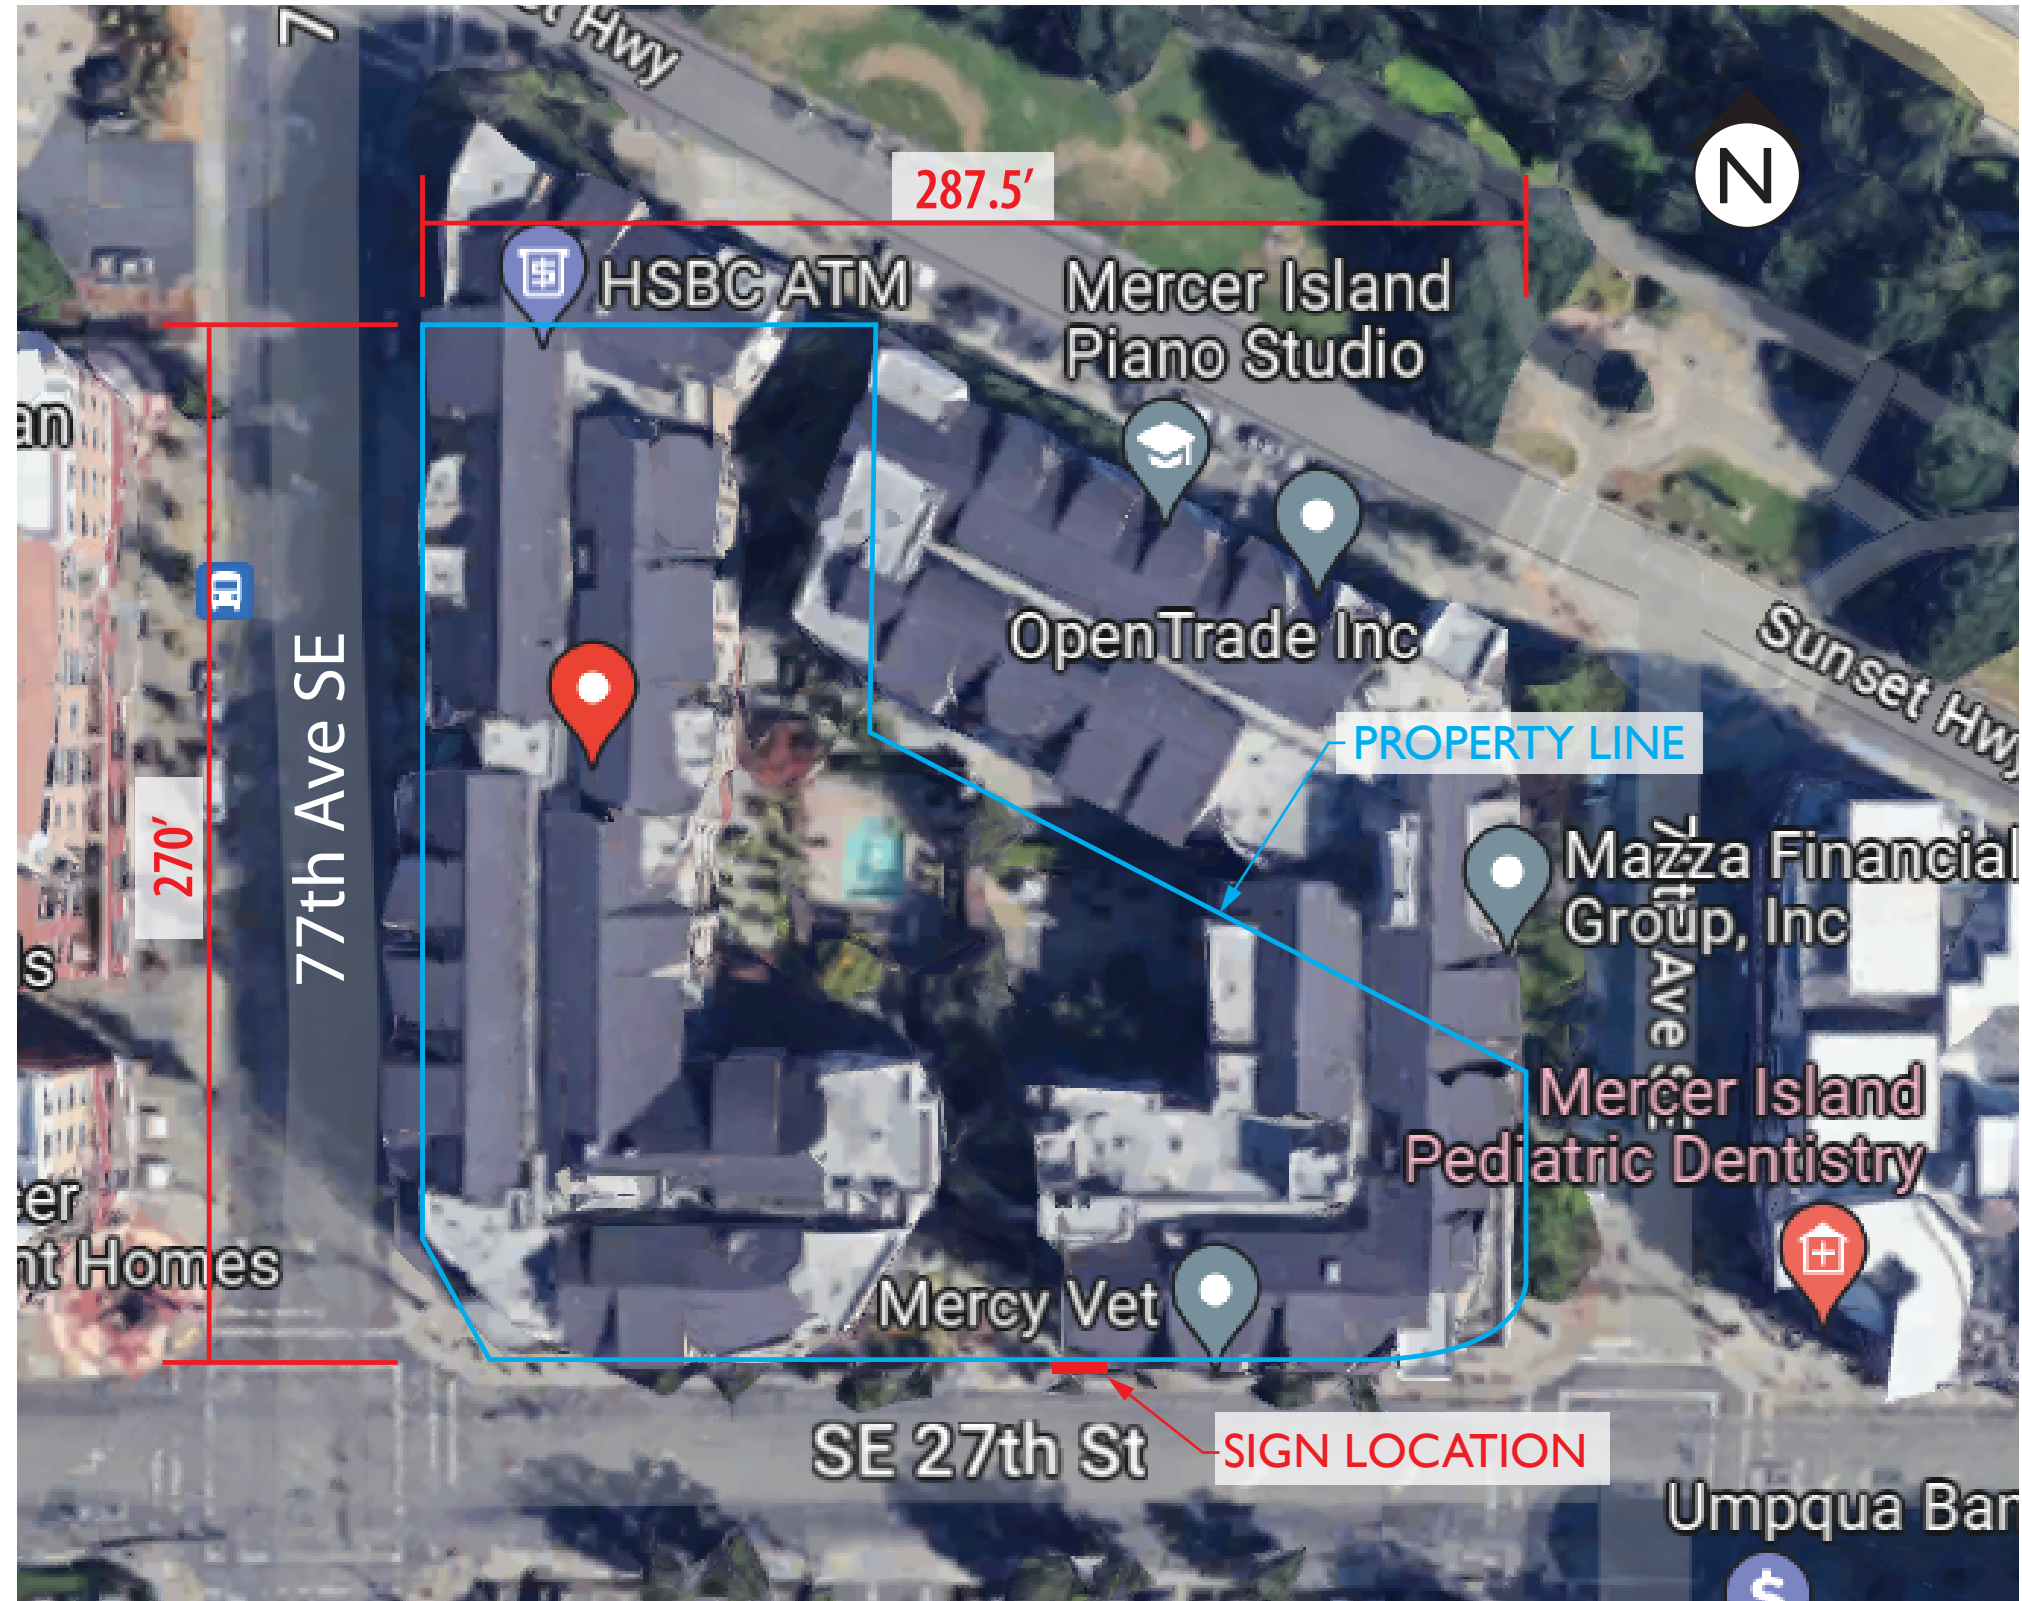



Site Plan (Scale 1"= 50'-0")

 City Lights Sign Company 902 NW 49th St Seattle WA 98107 Ph: 206 -789-4747 Cell: 206-255-7029	Client:		Date:	This drawing was created to assist you. The drawing and ideas are the property of City Lights Sign Co. and cannot be replicated or used without the written permission of City Lights Sign Co. Ask your City Lights Sign Co rep for written permission.	
	Mercy Vet		06.22.23		
	Address:	City:	Job Number:		
	2630 77th Ave SE, #116	Mercer Island	23-238		

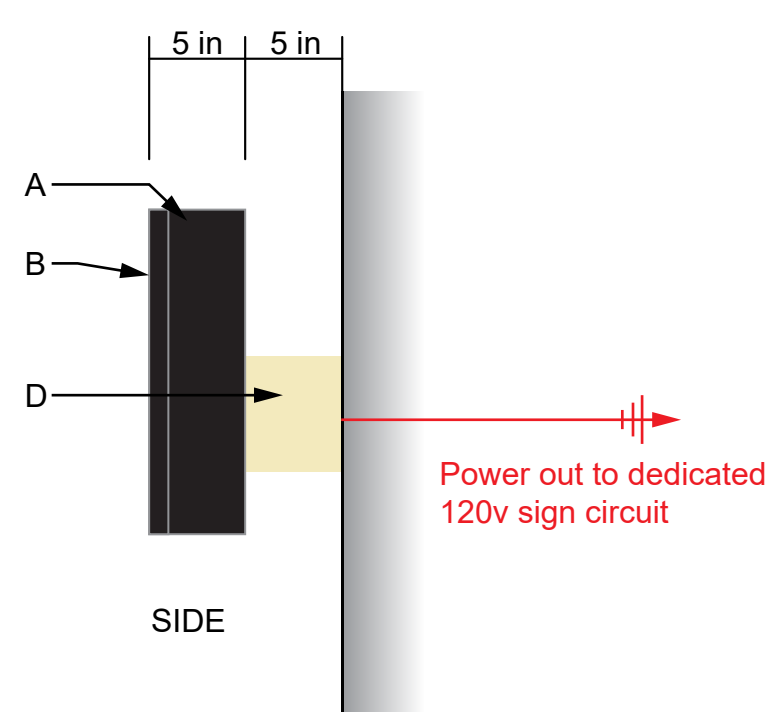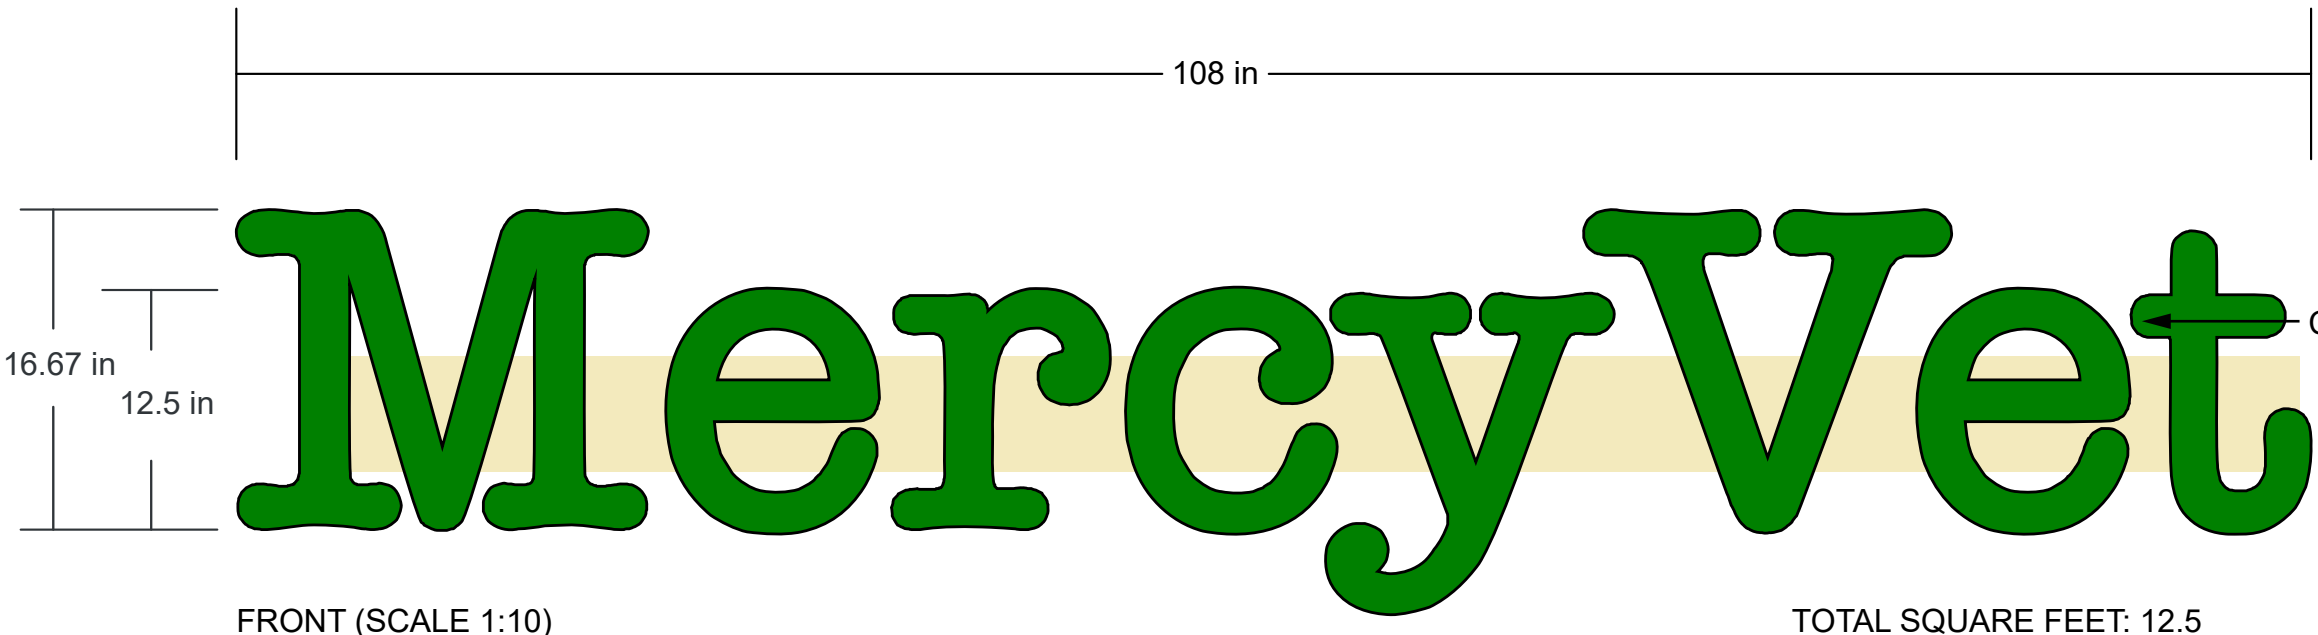


INSTALL ONE (1) SET OF LED ILLUMINATED PAN CHANNEL LETTERS WITH RACEWAY

- A. Fabricated metal letters/returns and backs - black
- B. Black trim cap
- C. White acrylic faces with translucent green vinyl
- D. 5" raceway - painted to match building

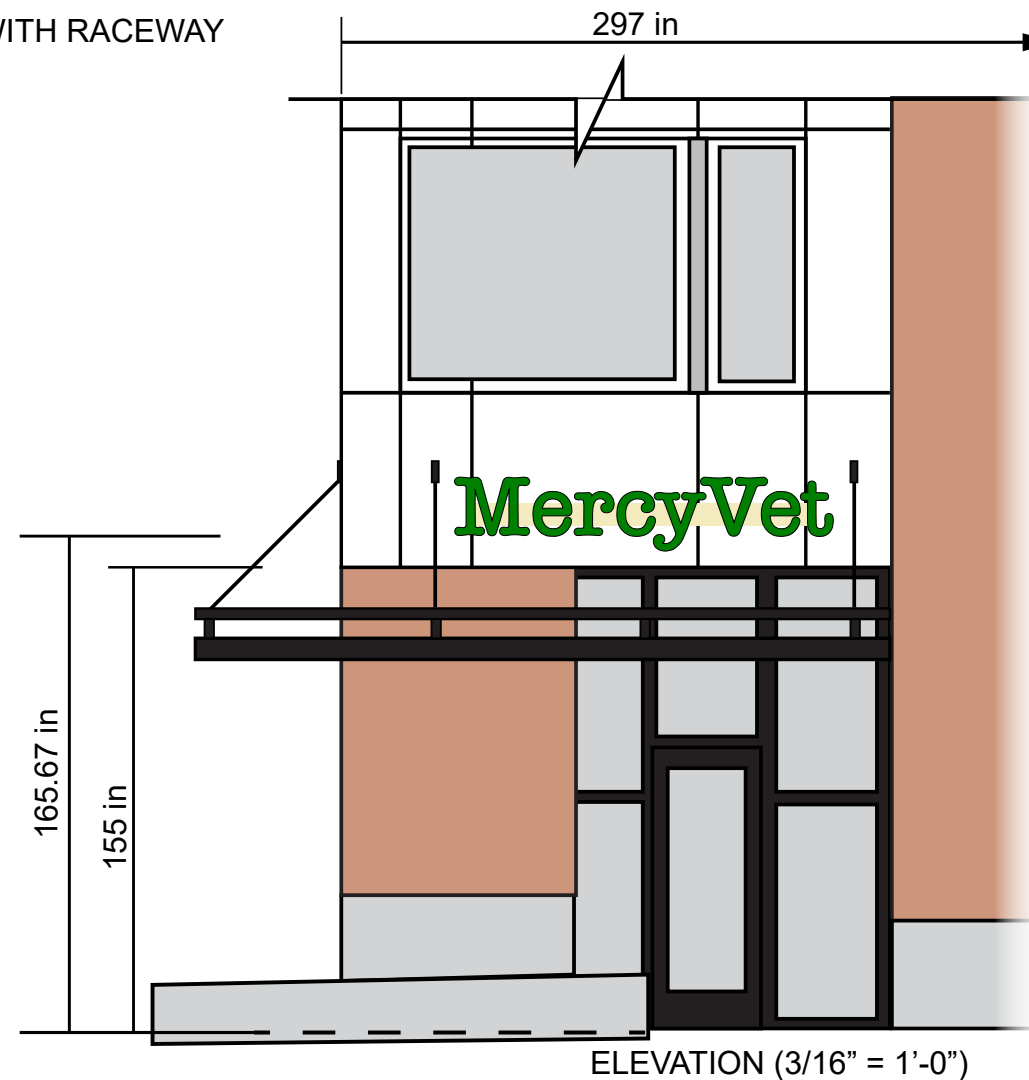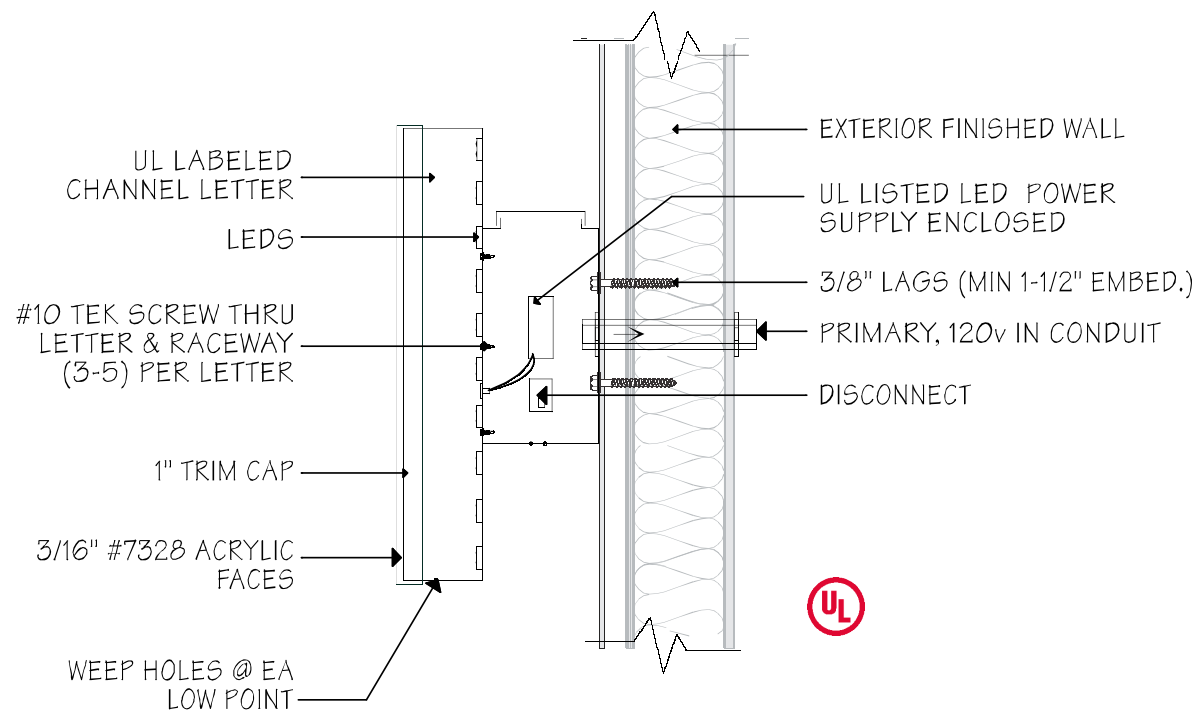

CONTEXT IMAGE (NTS)

 <p>City Lights Sign Company 902 NW 49th St Seattle WA 98107 Ph: 206-789-4747 Cell: 206-255-7029</p>	Client:	Date:	<p>This drawing was created to assist you. The drawing and ideas are the property of City Lights Sign Co. and cannot be replicated or used without the written permission of City Lights Sign Co. Ask your City Lights Sign Co rep for written permission.</p>
	Mercy Vet	6/7/23	
	Address: City:	Job Number:	
	2630 77th Ave SE Mercer Island	#-----	

MERCY VET
exterior channel letter sign
w/ raceway