


SHEET INDEX

1. SITE PLAN
2. EXISTING & PROPOSED FLOOR PLAN
3. ROOF FRAMING & FOUNDATION PLANS
4. ELEVATIONS & SECTION
5. BASEMENT FLOOR

PROJECT DATA


OWNER: CHEEMA ASEEM
 PROPERTY ADDRESS: 3606 81ST AVE SE,
 MERCER ISLAND, WA 98040
 LOT SIZE: 10,768 SQ FT. ACRES: 0.25
 PARCEL NUMBER: 445770-0070
 ZONING: R-9.6
 LEGAL DESCRIPTION: LUCAS HILL ADD
 PLAT BLOCK: 1 PLAT LOT: 7
 CONSTRUCTION TYPE: SINGLE FAMILY
 PROJECT TYPE: CARPORT/GARAGE CONVERSION
 CARPORT (235.3 SQFT.) GARAGE (340.0 SQFT)

TOTAL SQ FT :	
1ST FLOOR	1,540
FINISHED BASEMENT	460
TOTAL FINISHED AREA	2,000
TOTAL BASEMENT	1,250
BASEMENT GARAGE	340

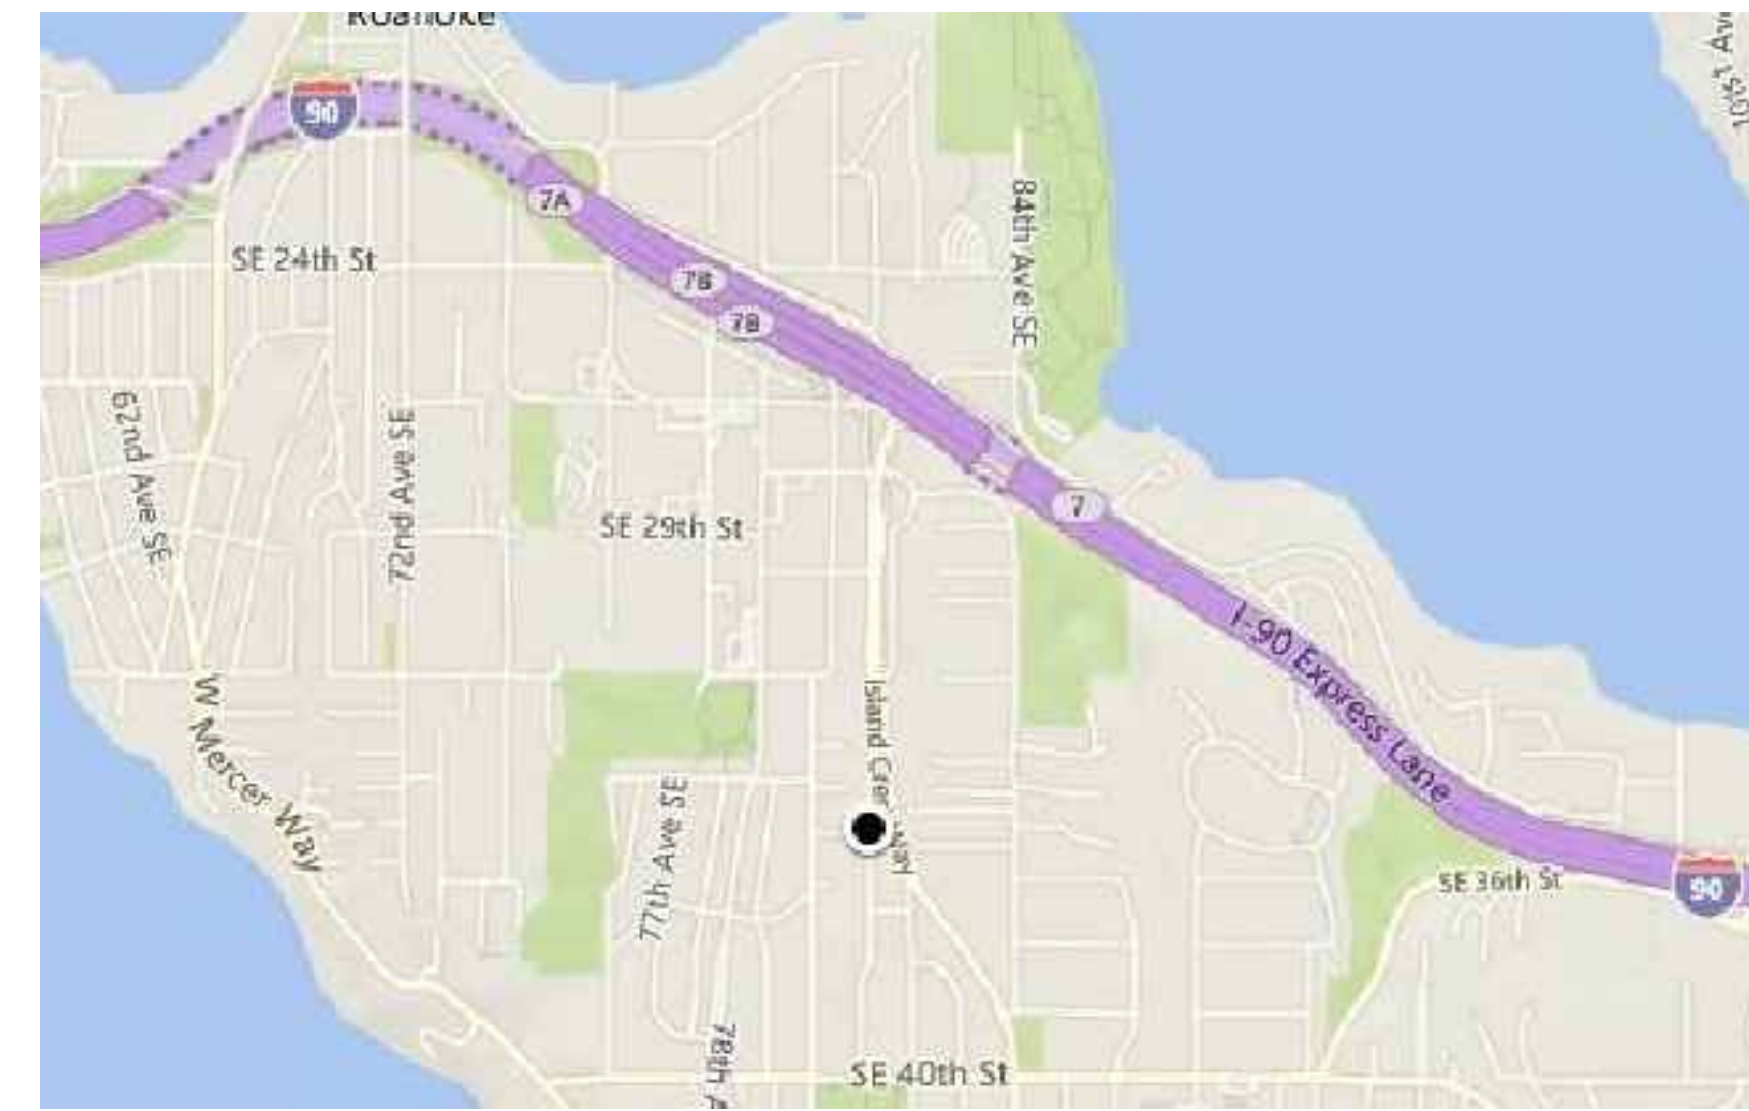

VICINITY MAP

SCALE: 1"=20'

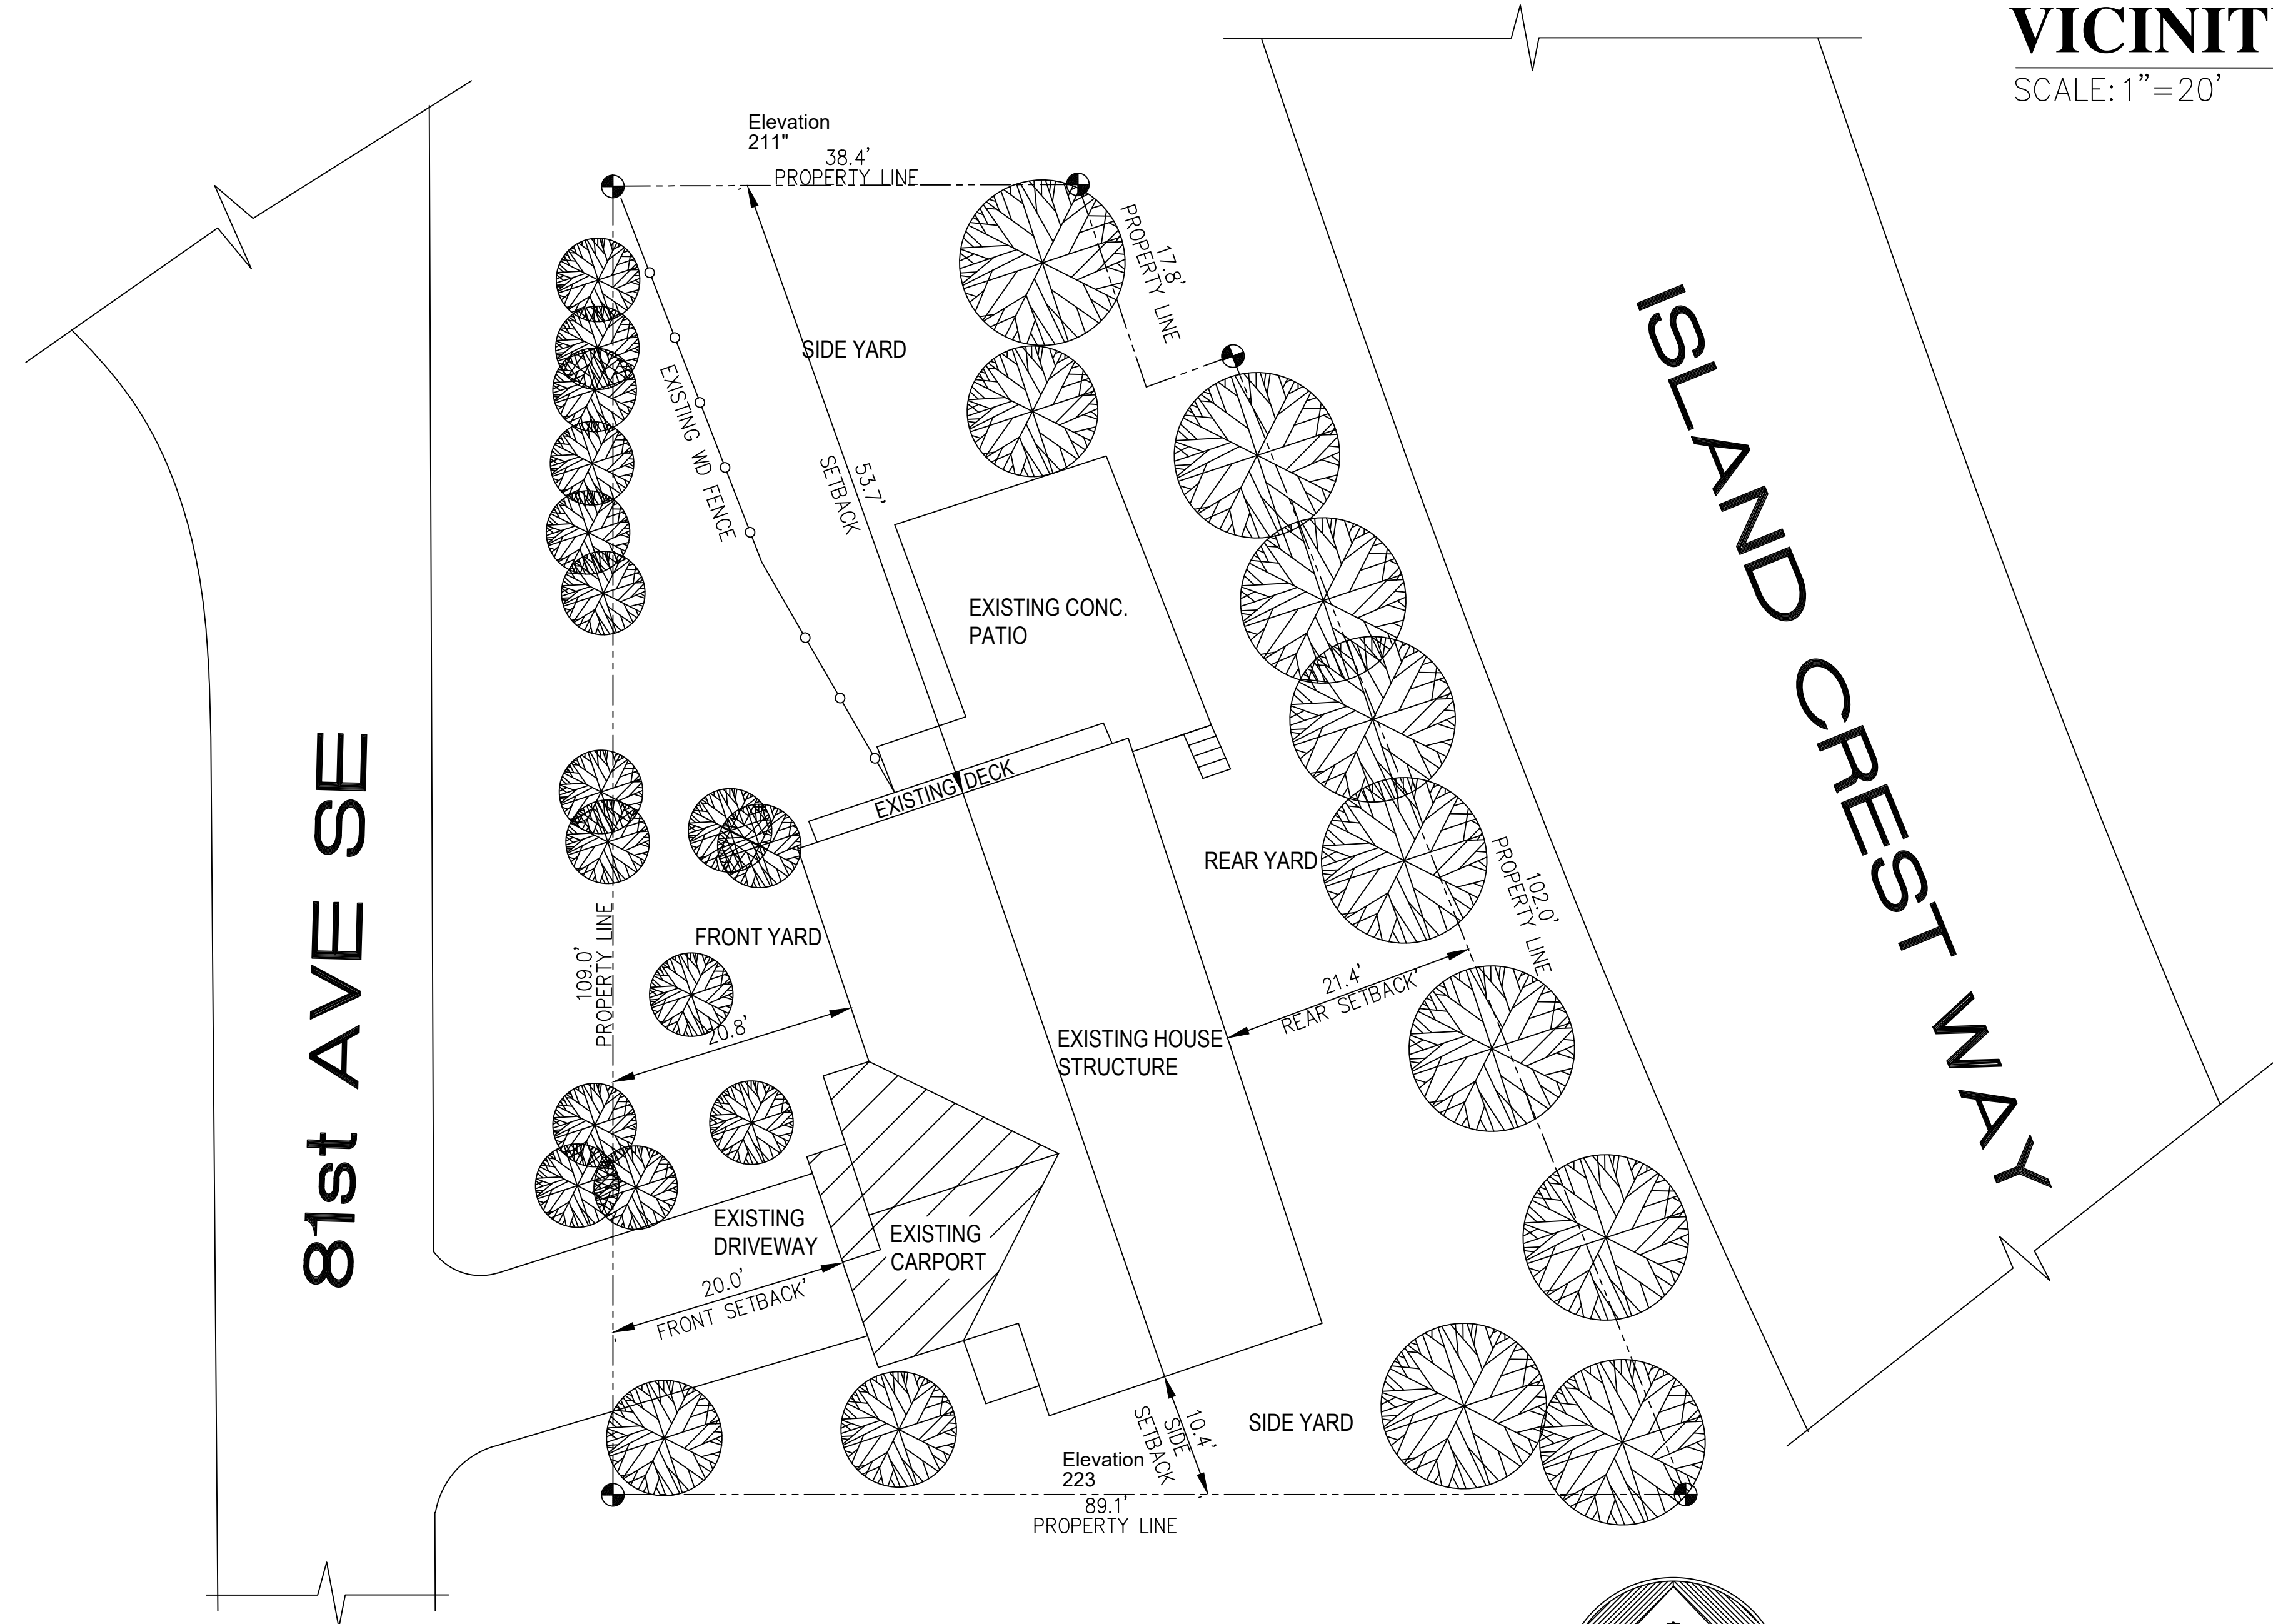

SITE PLAN

SCALE: 1"=10'

REVISIONS:

CHEEM RES

3606 81ST AVE SE MERCER ISLAND 98040

SCALE: AS NOTED

DATE: 9/5/17


DRAWN BY: D.C

CHECKED BY: D.C

PROJECT NO. A-82317

DC-DESIGNS

DOUGLAS CROWELL DESIGN
 544 ESTATE PLACE
 FIRCREST, WA 98466

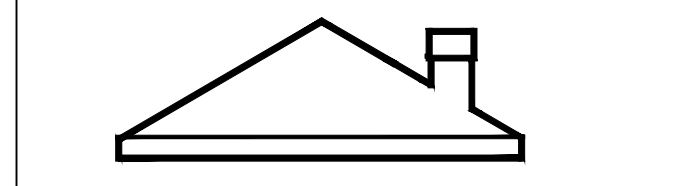
 



TEL: 253 363-0030
 EMAIL: crowell.douglas@yahoo.com


SHEET NO: 1 OF 5

SHEET INDEX


1. SITE PLAN
2. EXISTING & PROPOSED FLOOR PLAN
3. ROOF FRAMING & FOUNDATION PLANS
4. ELEVATIONS & SECTION
5. BASEMENT FLOOR

 NEW
 EXISTING

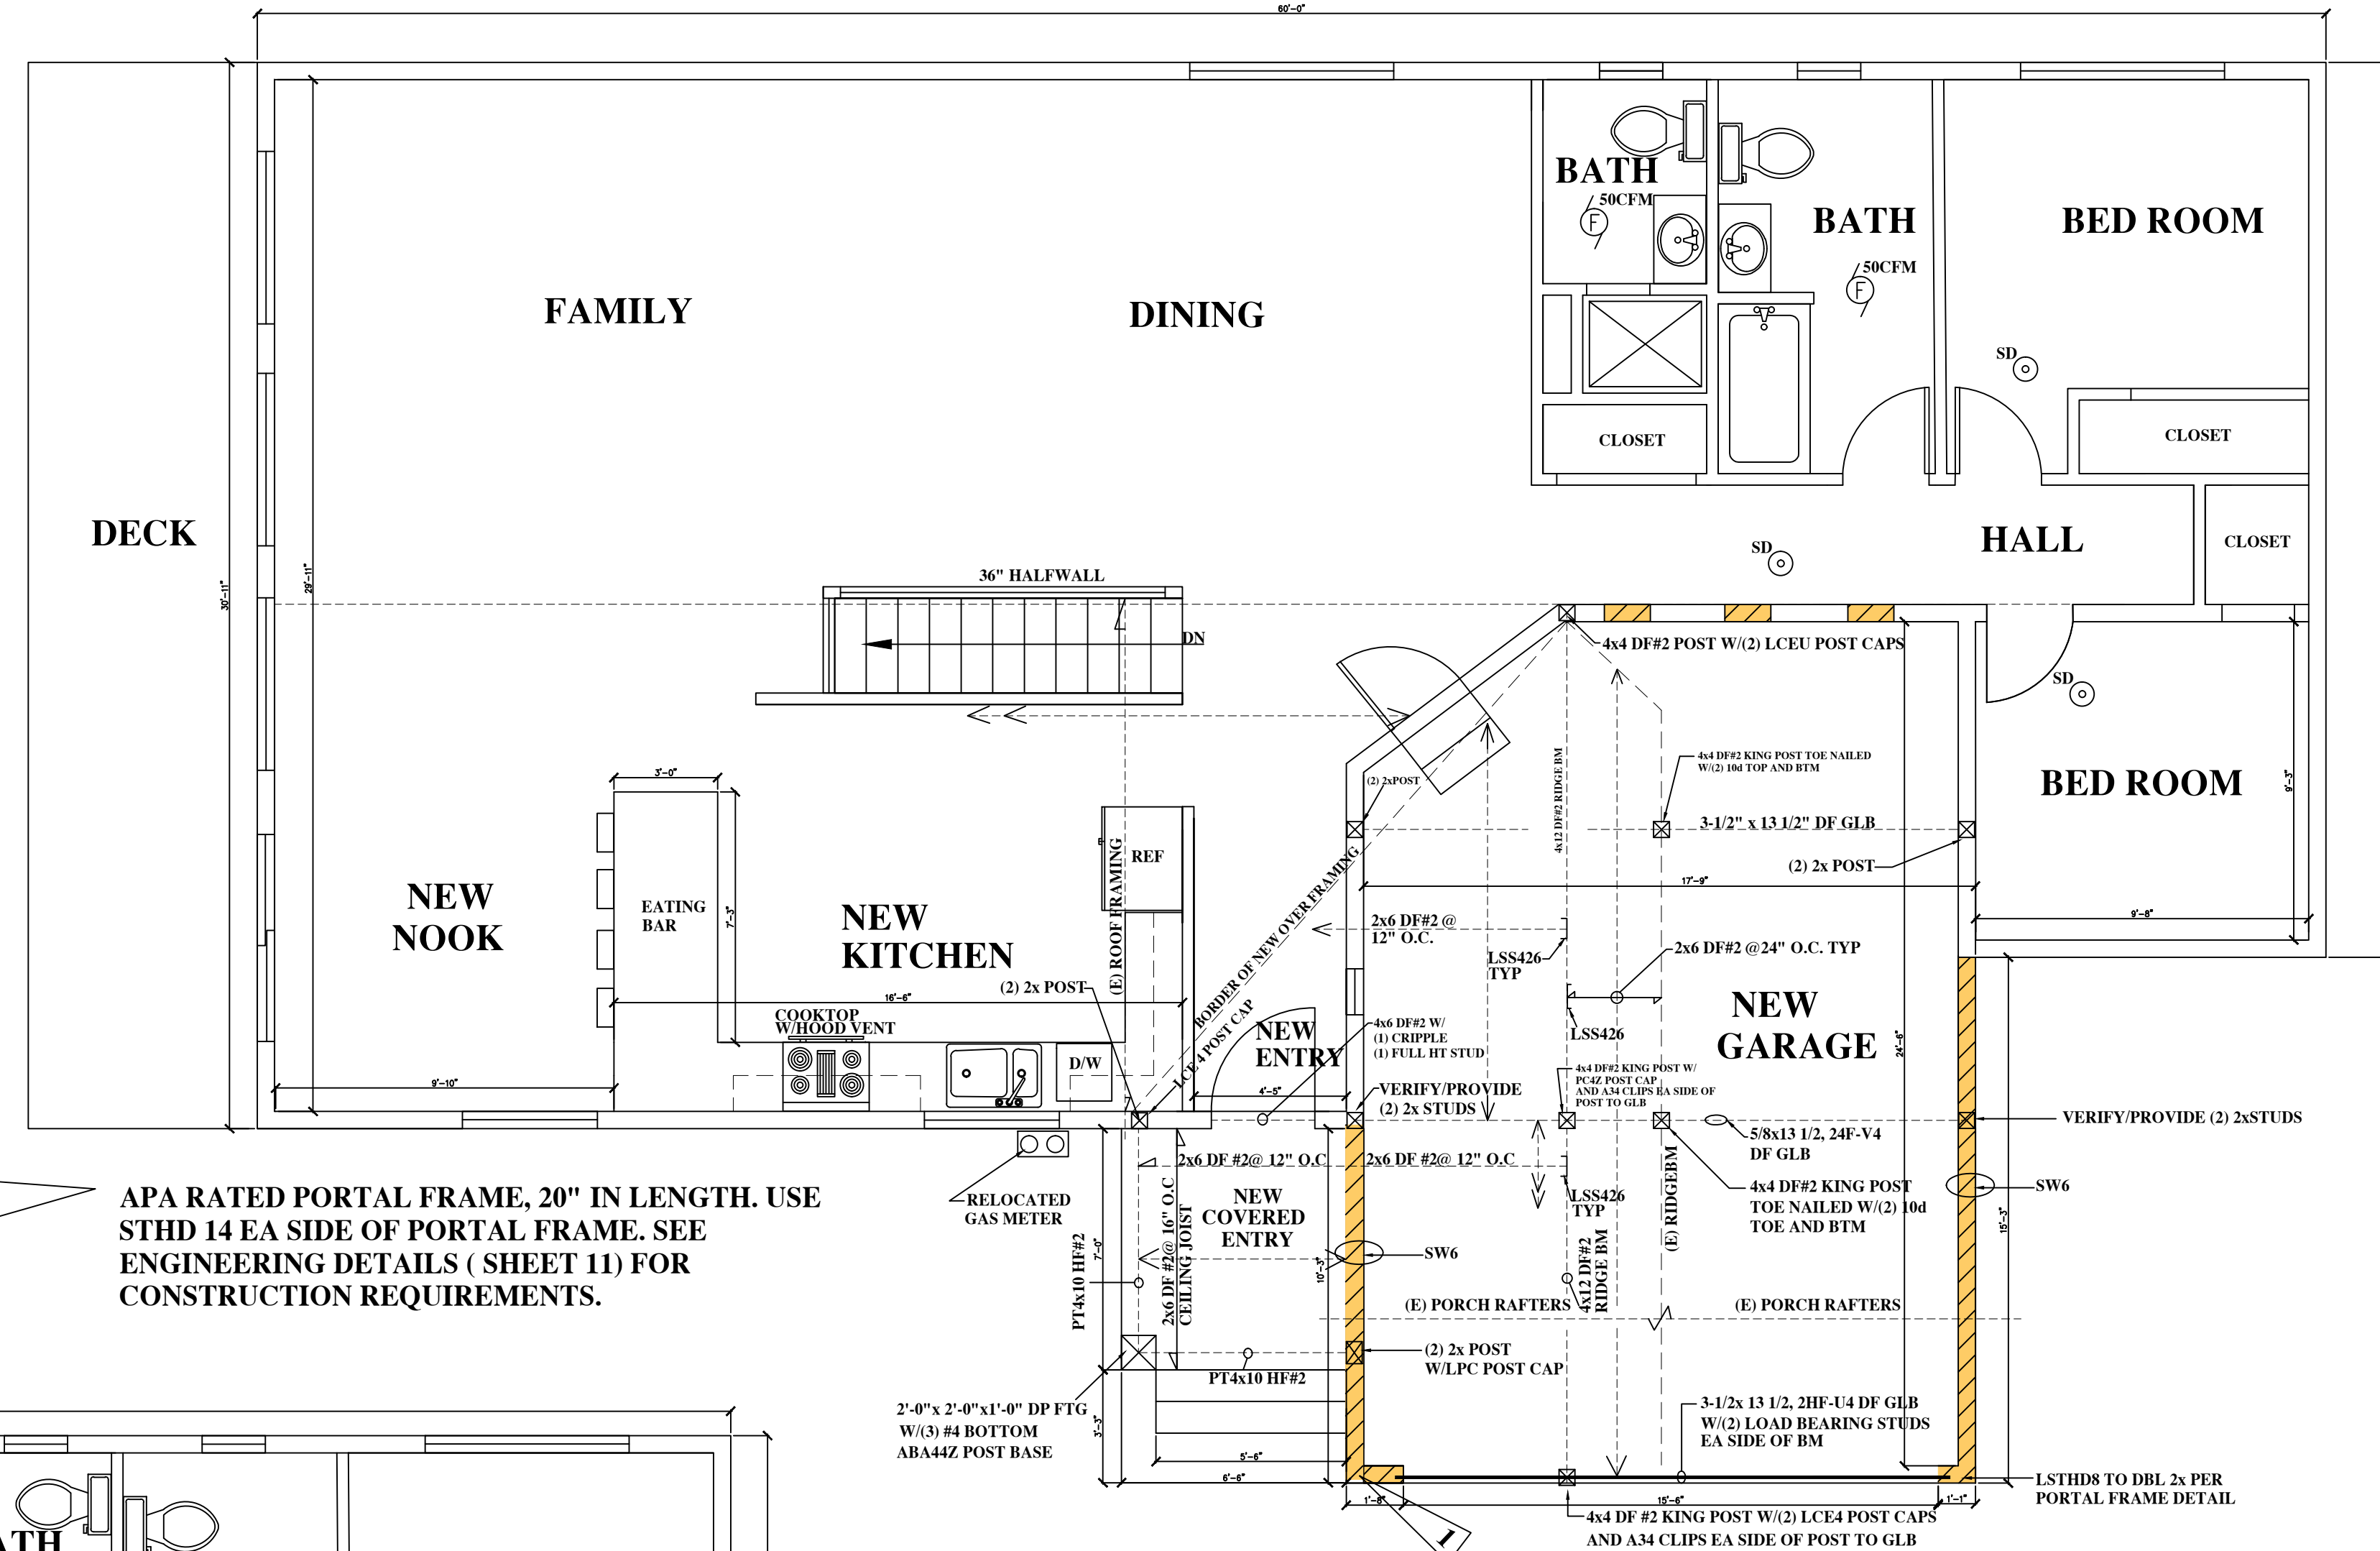

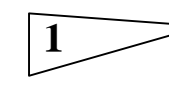 APA RATED PORTAL FRAME, 20" IN LENGTH. USE STHD 14 EA SIDE OF PORTAL FRAME. SEE ENGINEERING DETAILS (SHEET 11) FOR CONSTRUCTION REQUIREMENTS.

PROPOSED FLOOR FRAMING PLAN
SQFT. 1,775 SCALE: 1/4" = 1'

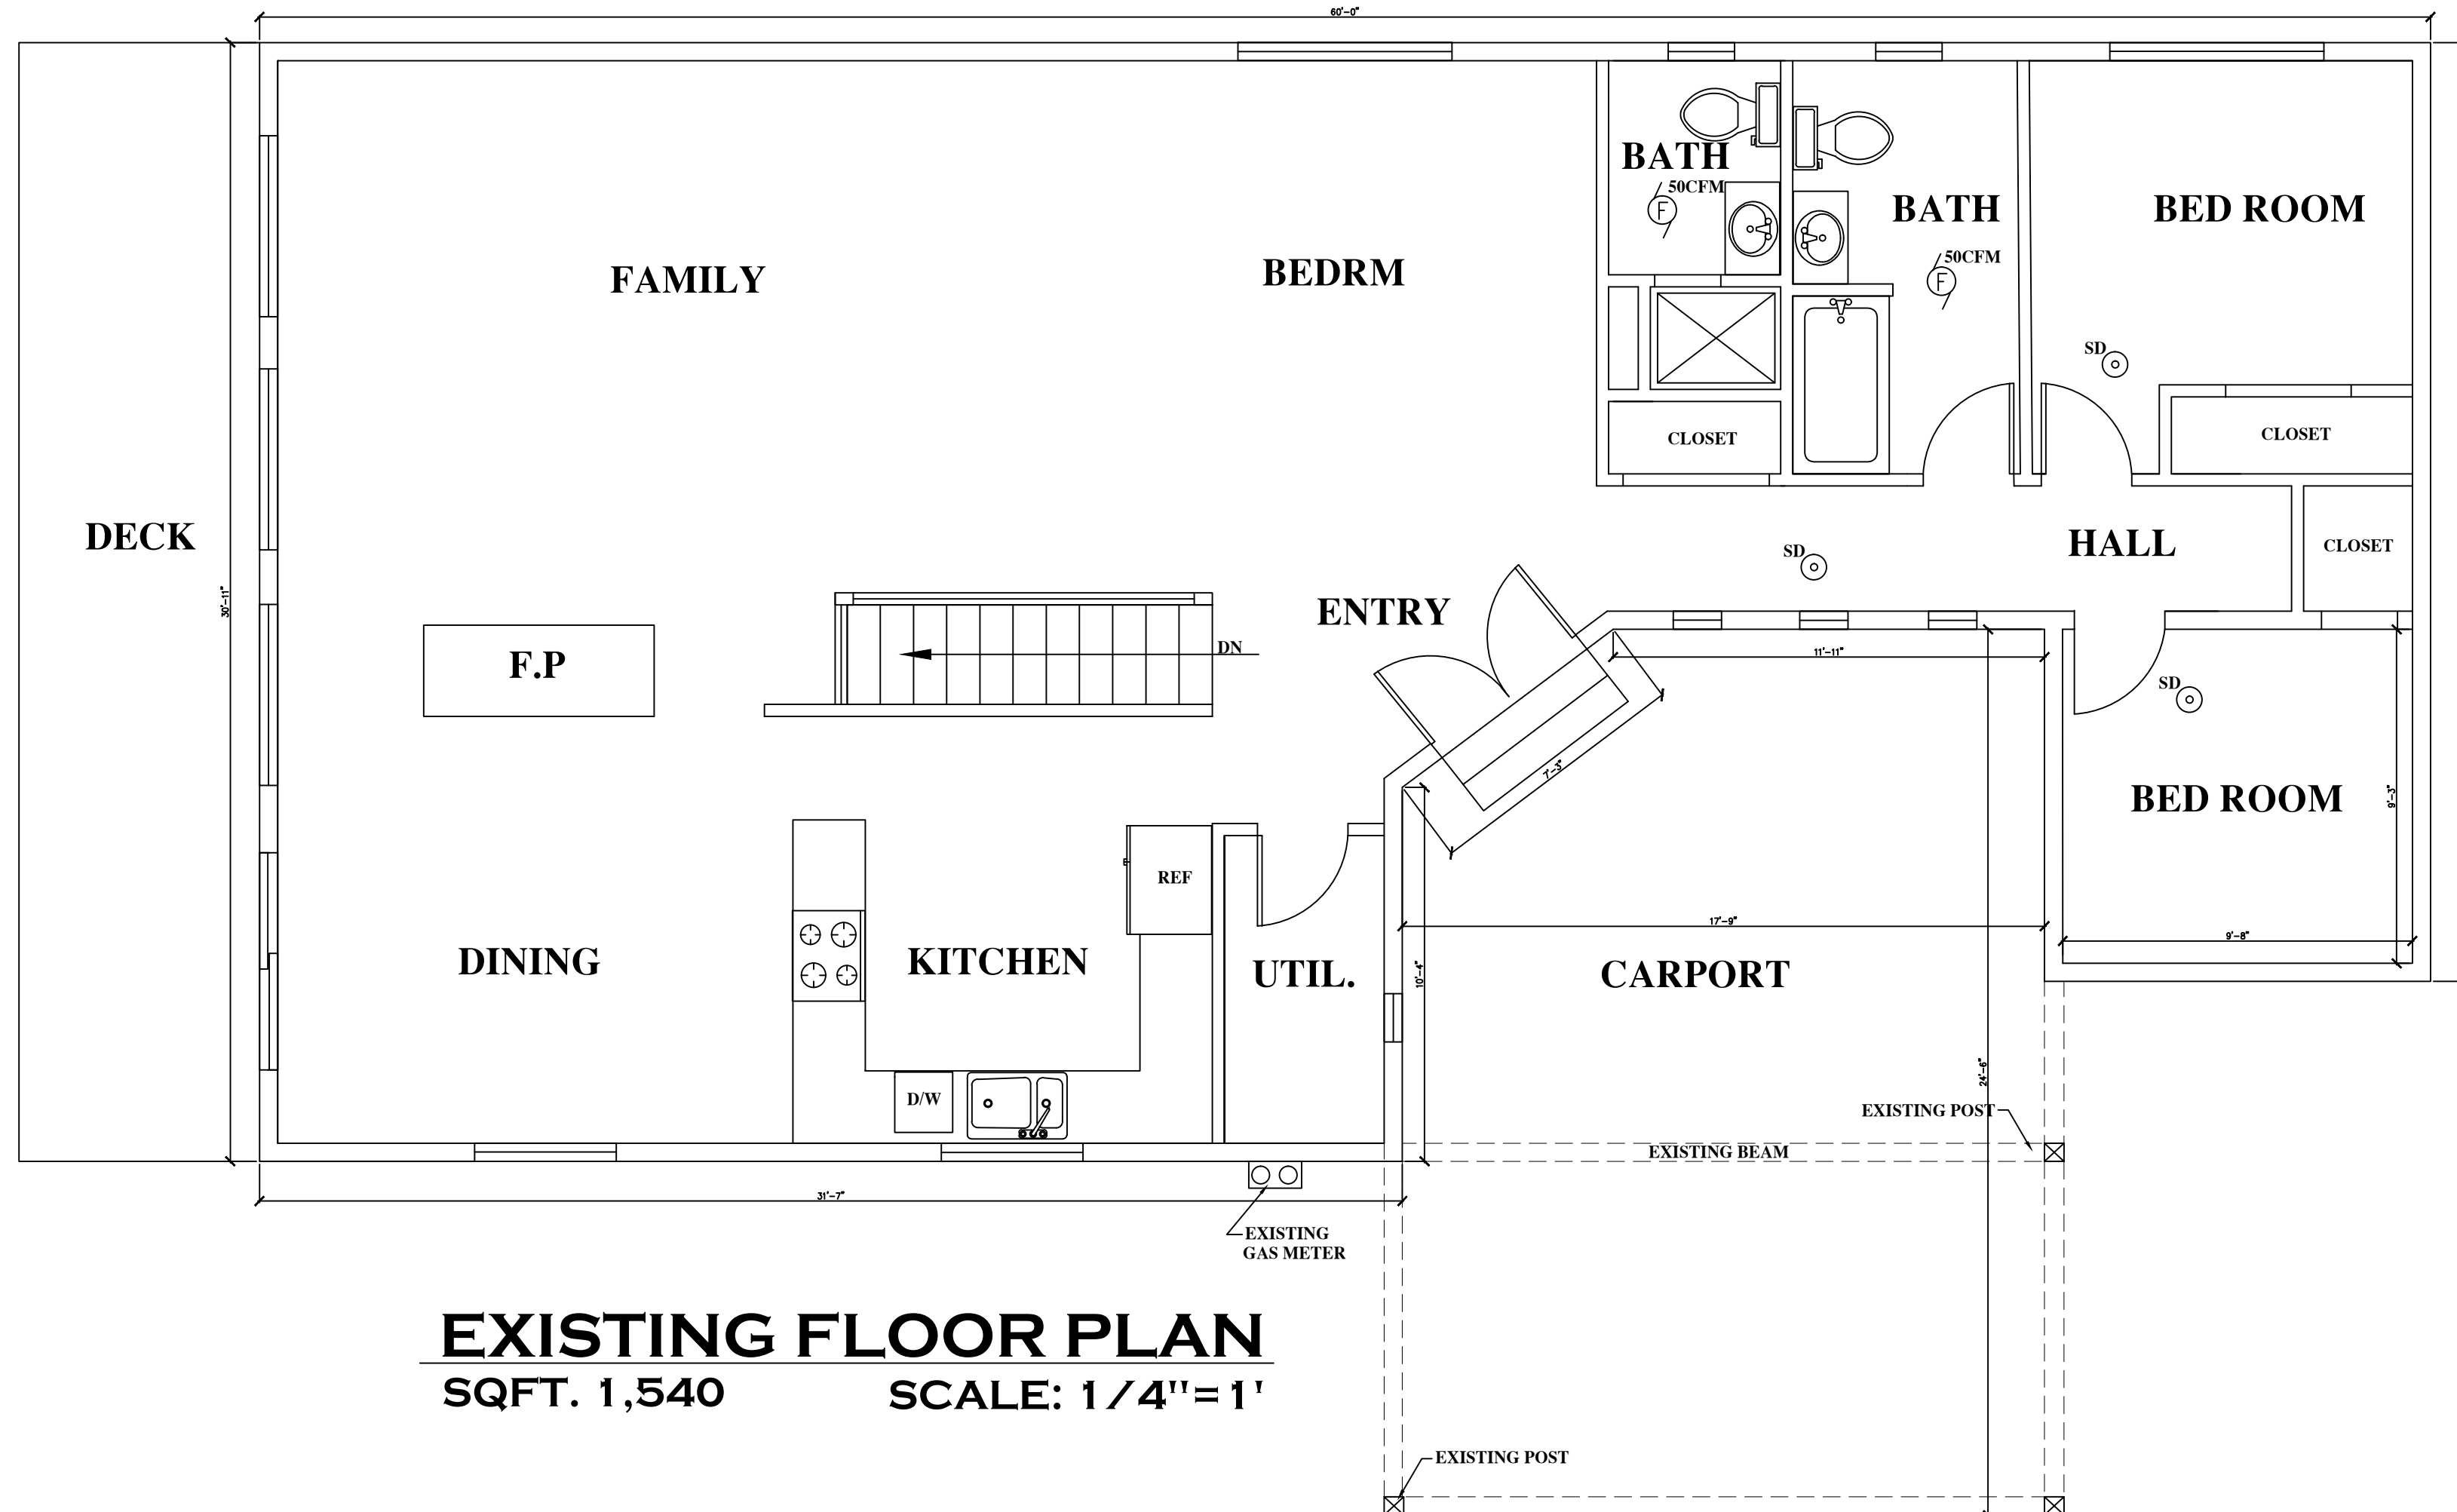

EXISTING FLOOR PLAN
SQFT. 1,540 SCALE: 1/4" = 1'

REVISIONS:

SCALE: AS NOTED

DATE: 2/18/19

DRAWN BY: D.C

CHECKED BY: D.C

PROJECT NO. A-82317

DC-DESIGNS

DOUGLAS CROWELL DESIGN
1544 ESTATE PLACE
FIRCREST, WA 98466



TEL: 253 363-0030
EMAIL: crowell.douglas@yahoo.com

SHEET NO:

2

OF:


5

CHEEM RES

3606 81ST AVE SE MERCER ISLAND 98040


SHEET INDEX

1. SITE PLAN
2. EXISTING & PROPOSED FLOOR PLAN
3. ROOF FRAMING & FOUNDATION PLANS
4. ELEVATIONS & SECTION
5. BASEMENT FLOOR

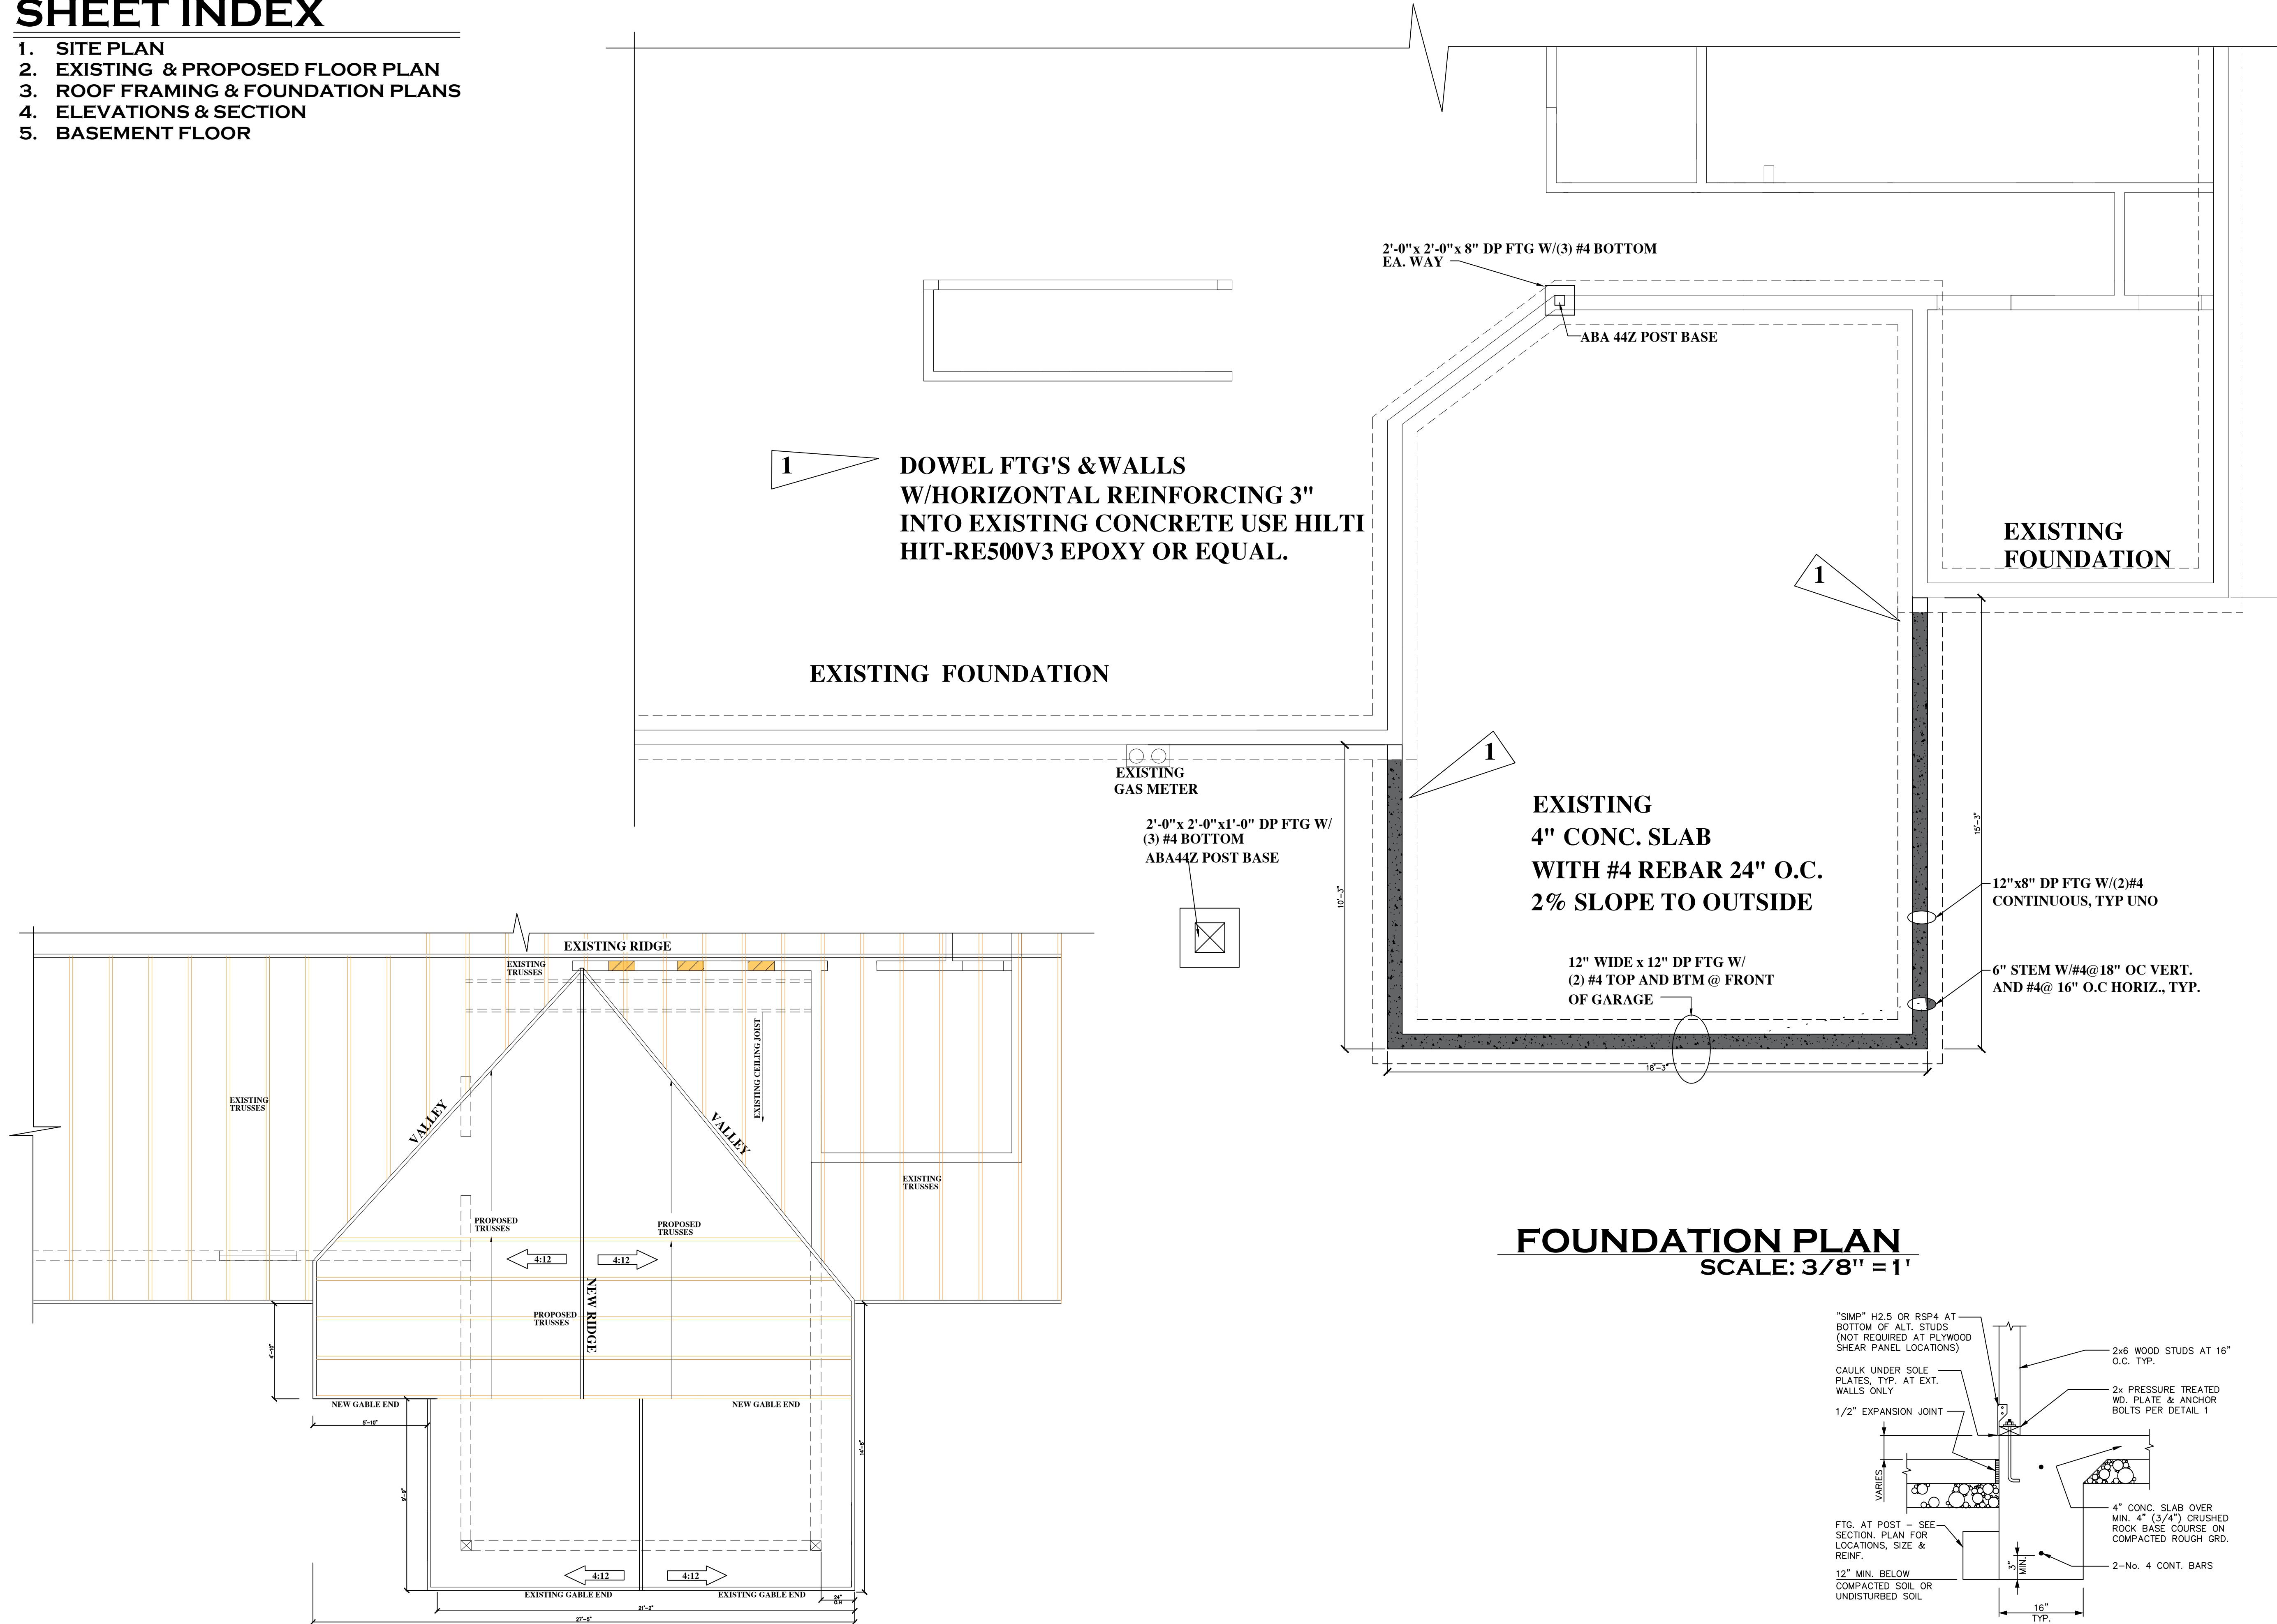

FOUNDATION PLAN

SCALE: 3/8" = 1'

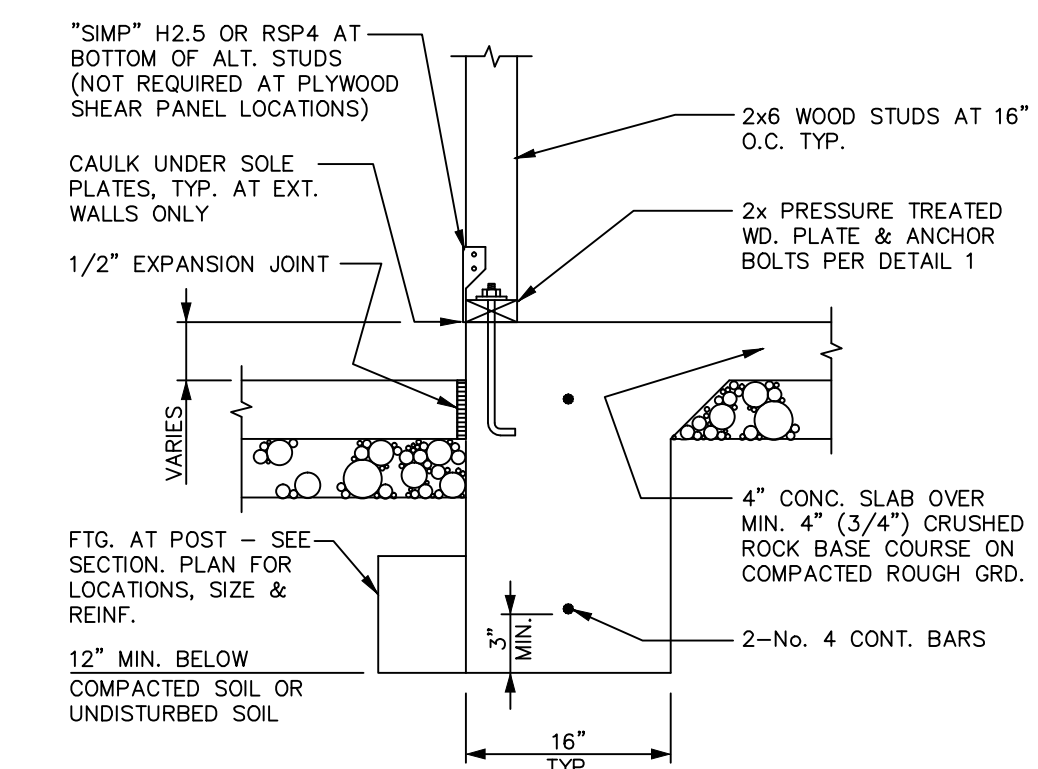

FOUNDATION DETAIL

SCALE: 3/8" = 1'

EXISTING ROOF PLAN

SCALE: 1/4" = 1'

REVISIONS:

SCALE: AS NOTED

DATE: 2/18/20


DRAWN BY: D.C

CHECKED BY: D.C

PROJECT NO. A-82317

DC-DESIGNS

DOUGLAS CROWELL DESIGN
1544 ESTATE PLACE
FIRCREST, WA 98466

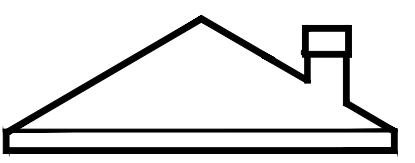

TEL: 253 363-0030
EMAIL: crowell.douglas@yahoo.com

SHEET NO:

3

5

OF:

CHEEM RES


3606 81ST AVE SE MERCER ISLAND 98040

SHEET INDEX


1. SITE PLAN
2. EXISTING & PROPOSED FLOOR PLAN
3. ROOF FRAMING & FOUNDATION PLANS
4. ELEVATIONS & SECTION
5. BASEMENT FLOOR



FRONT ELEVATION-EXISTING
NTS

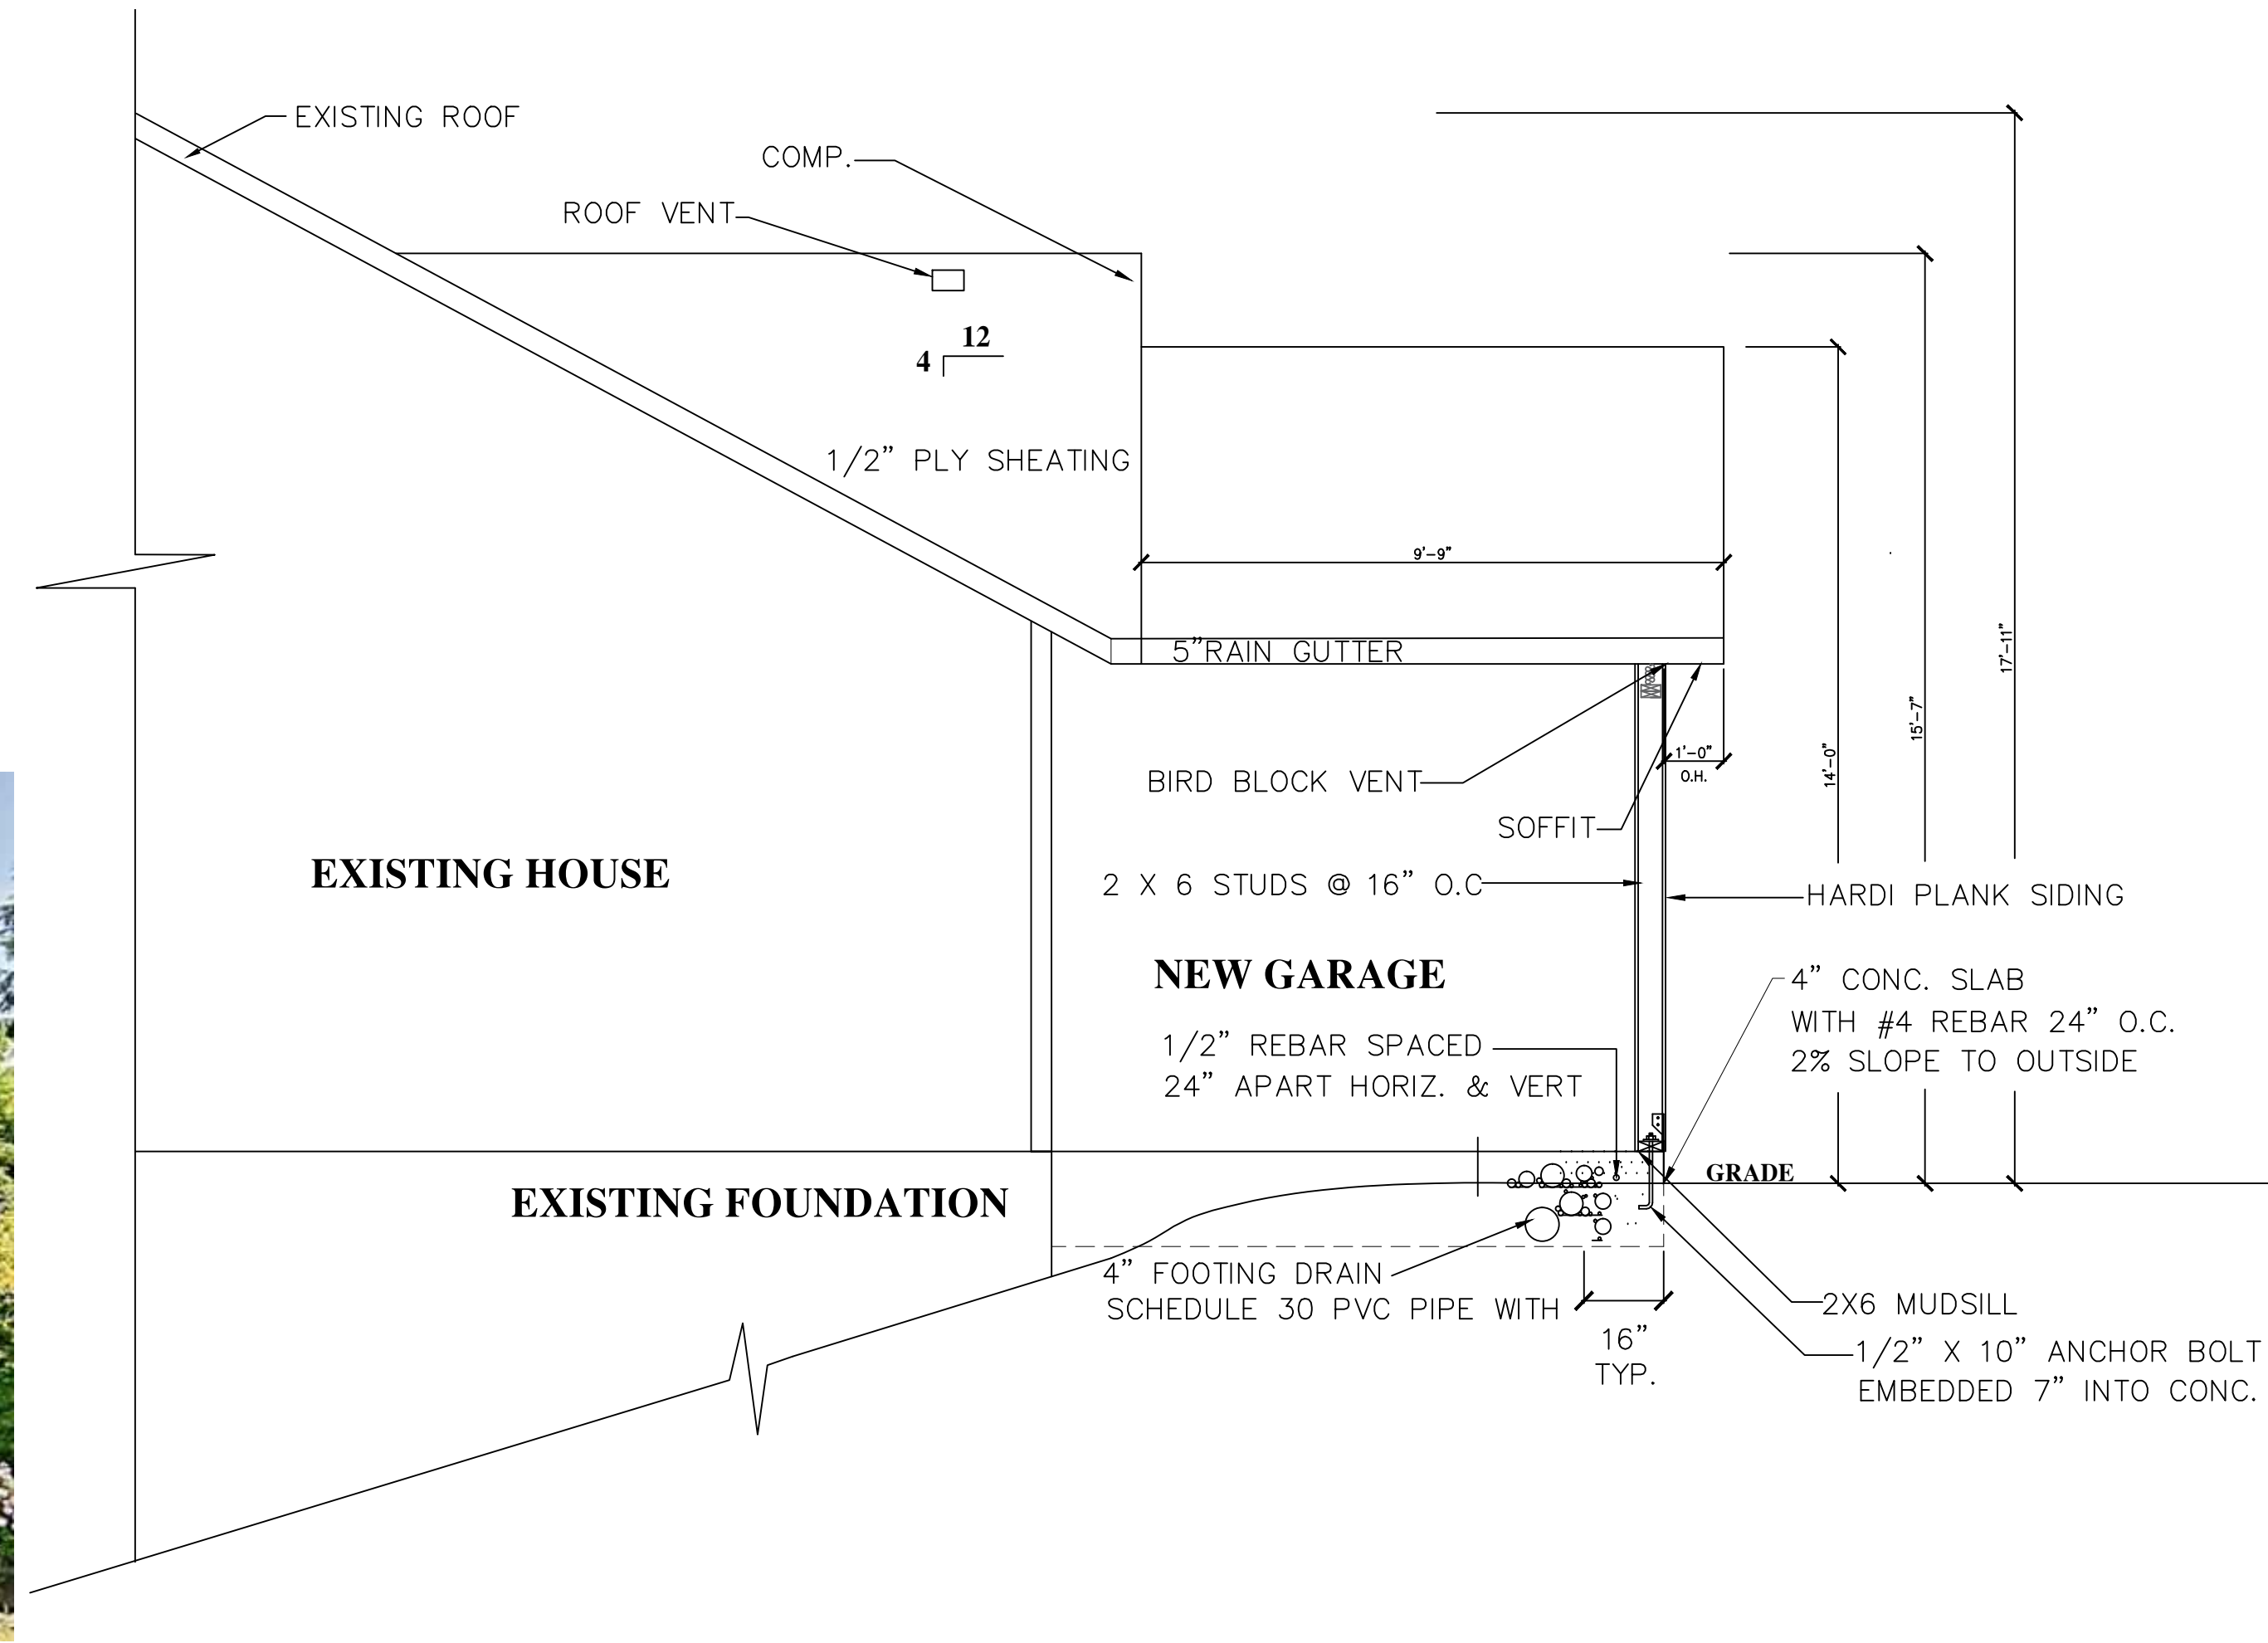

CROSS SECTION-LEFT ELEVATION
SCALE: 3/8"=1'

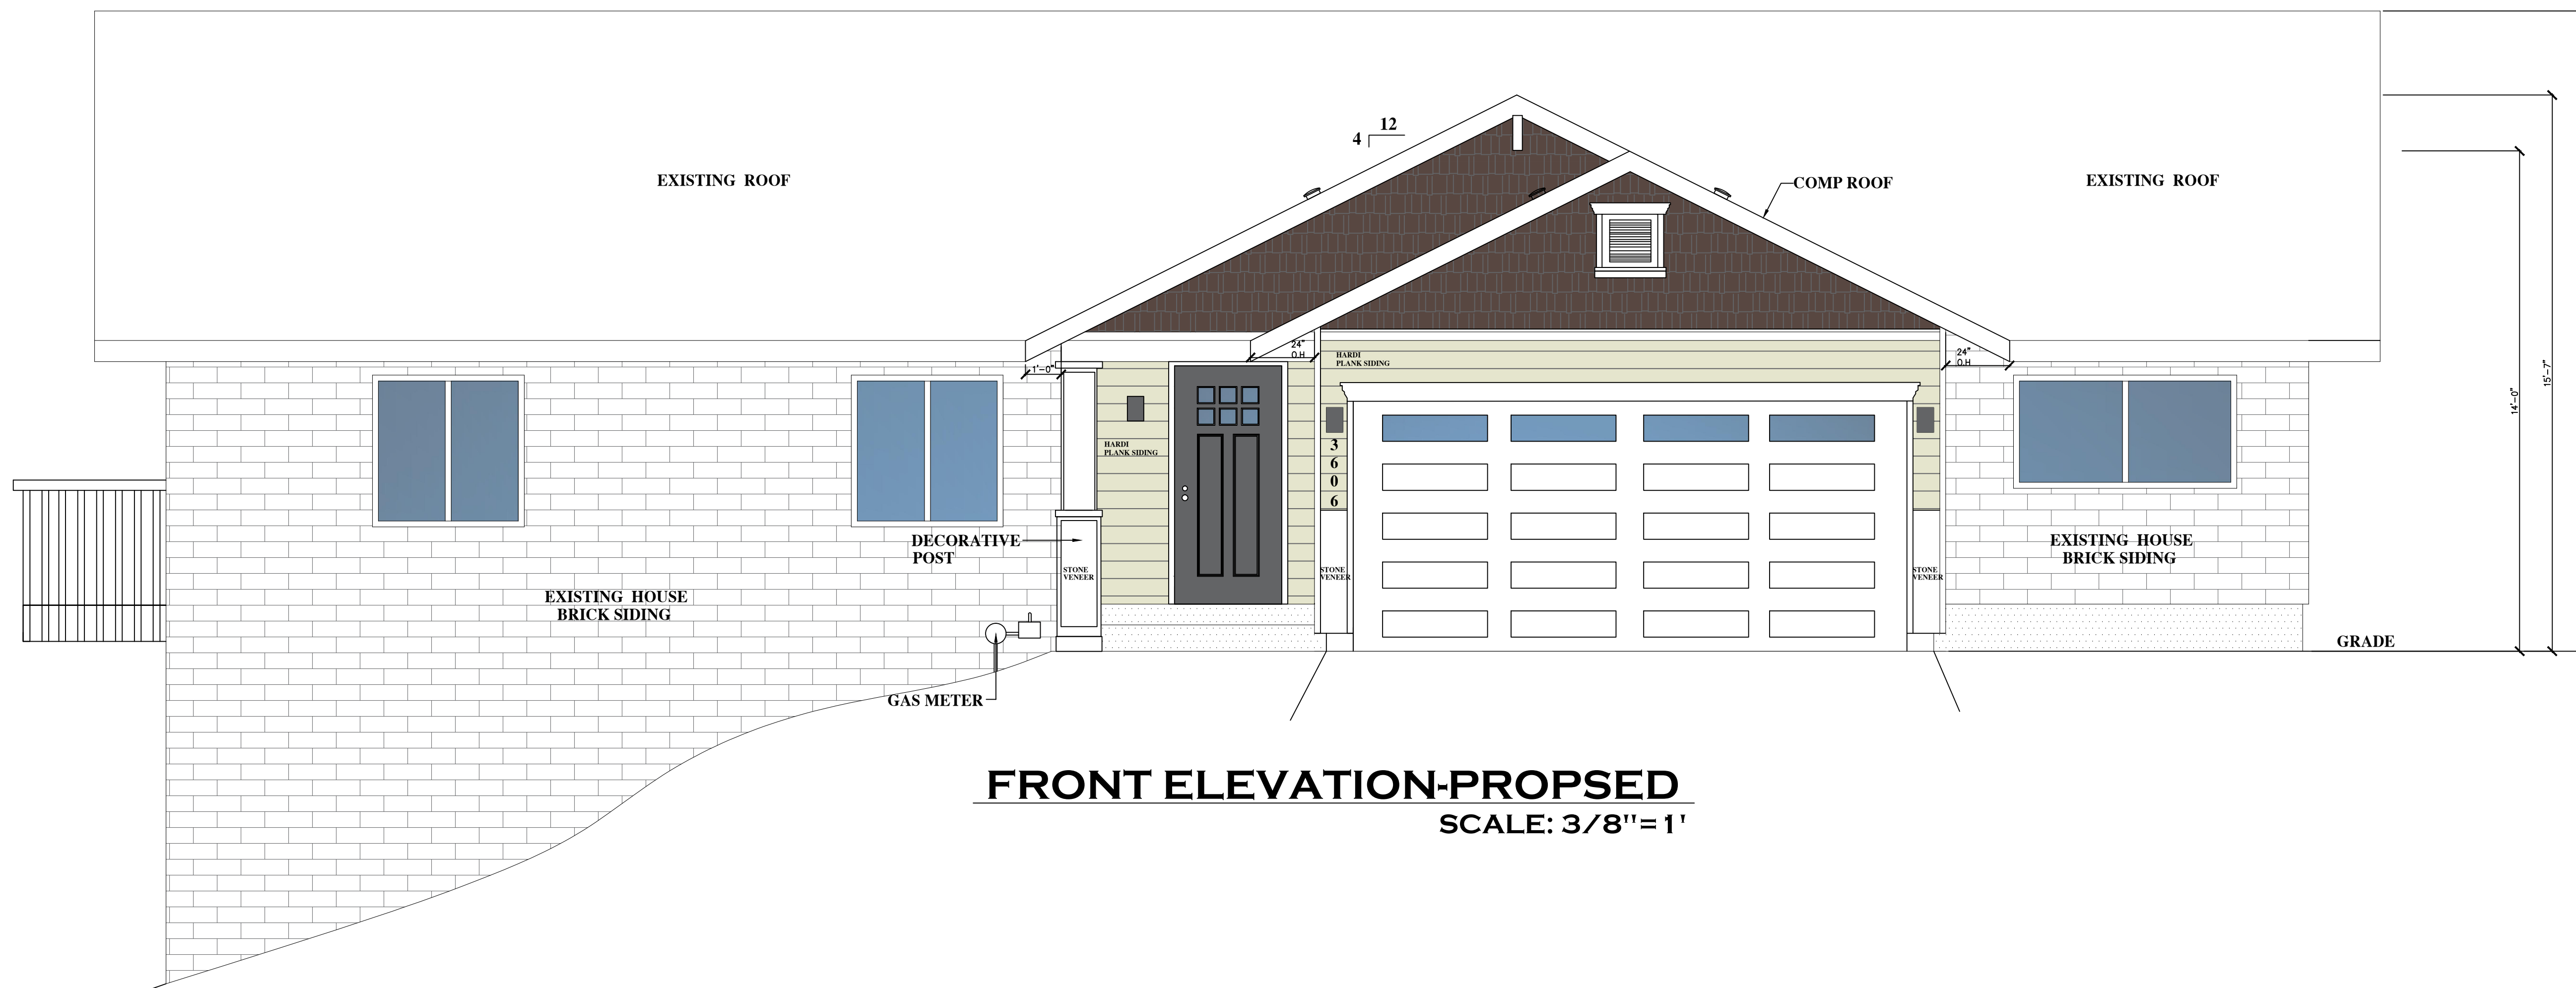

FRONT ELEVATION-PROPOSED
SCALE: 3/8"=1'

REVISIONS:

SCALE: AS NOTED

DATE: 2/18/20

DRAWN BY: D.C

CHECKED BY: D.C

PROJECT NO. A-82317

DC-DESIGNS

DOUGLAS CROWELL DESIGN
1544 ESTATE PLACE
FIRCREST, WA 98466



TEL: 253 363-0030
EMAIL: crowell.douglas@yahoo.com

SHEET NO:

4

5


OF:

CHEEM RES


3606 81ST AVE SE MERCER ISLAND 98040

SHEET INDEX

1. SITE PLAN
2. EXISTING & PROPOSED FLOOR PLAN
3. ROOF FRAMING & FOUNDATION PLANS
4. ELEVATIONS & SECTION
5. BASEMENT FLOOR

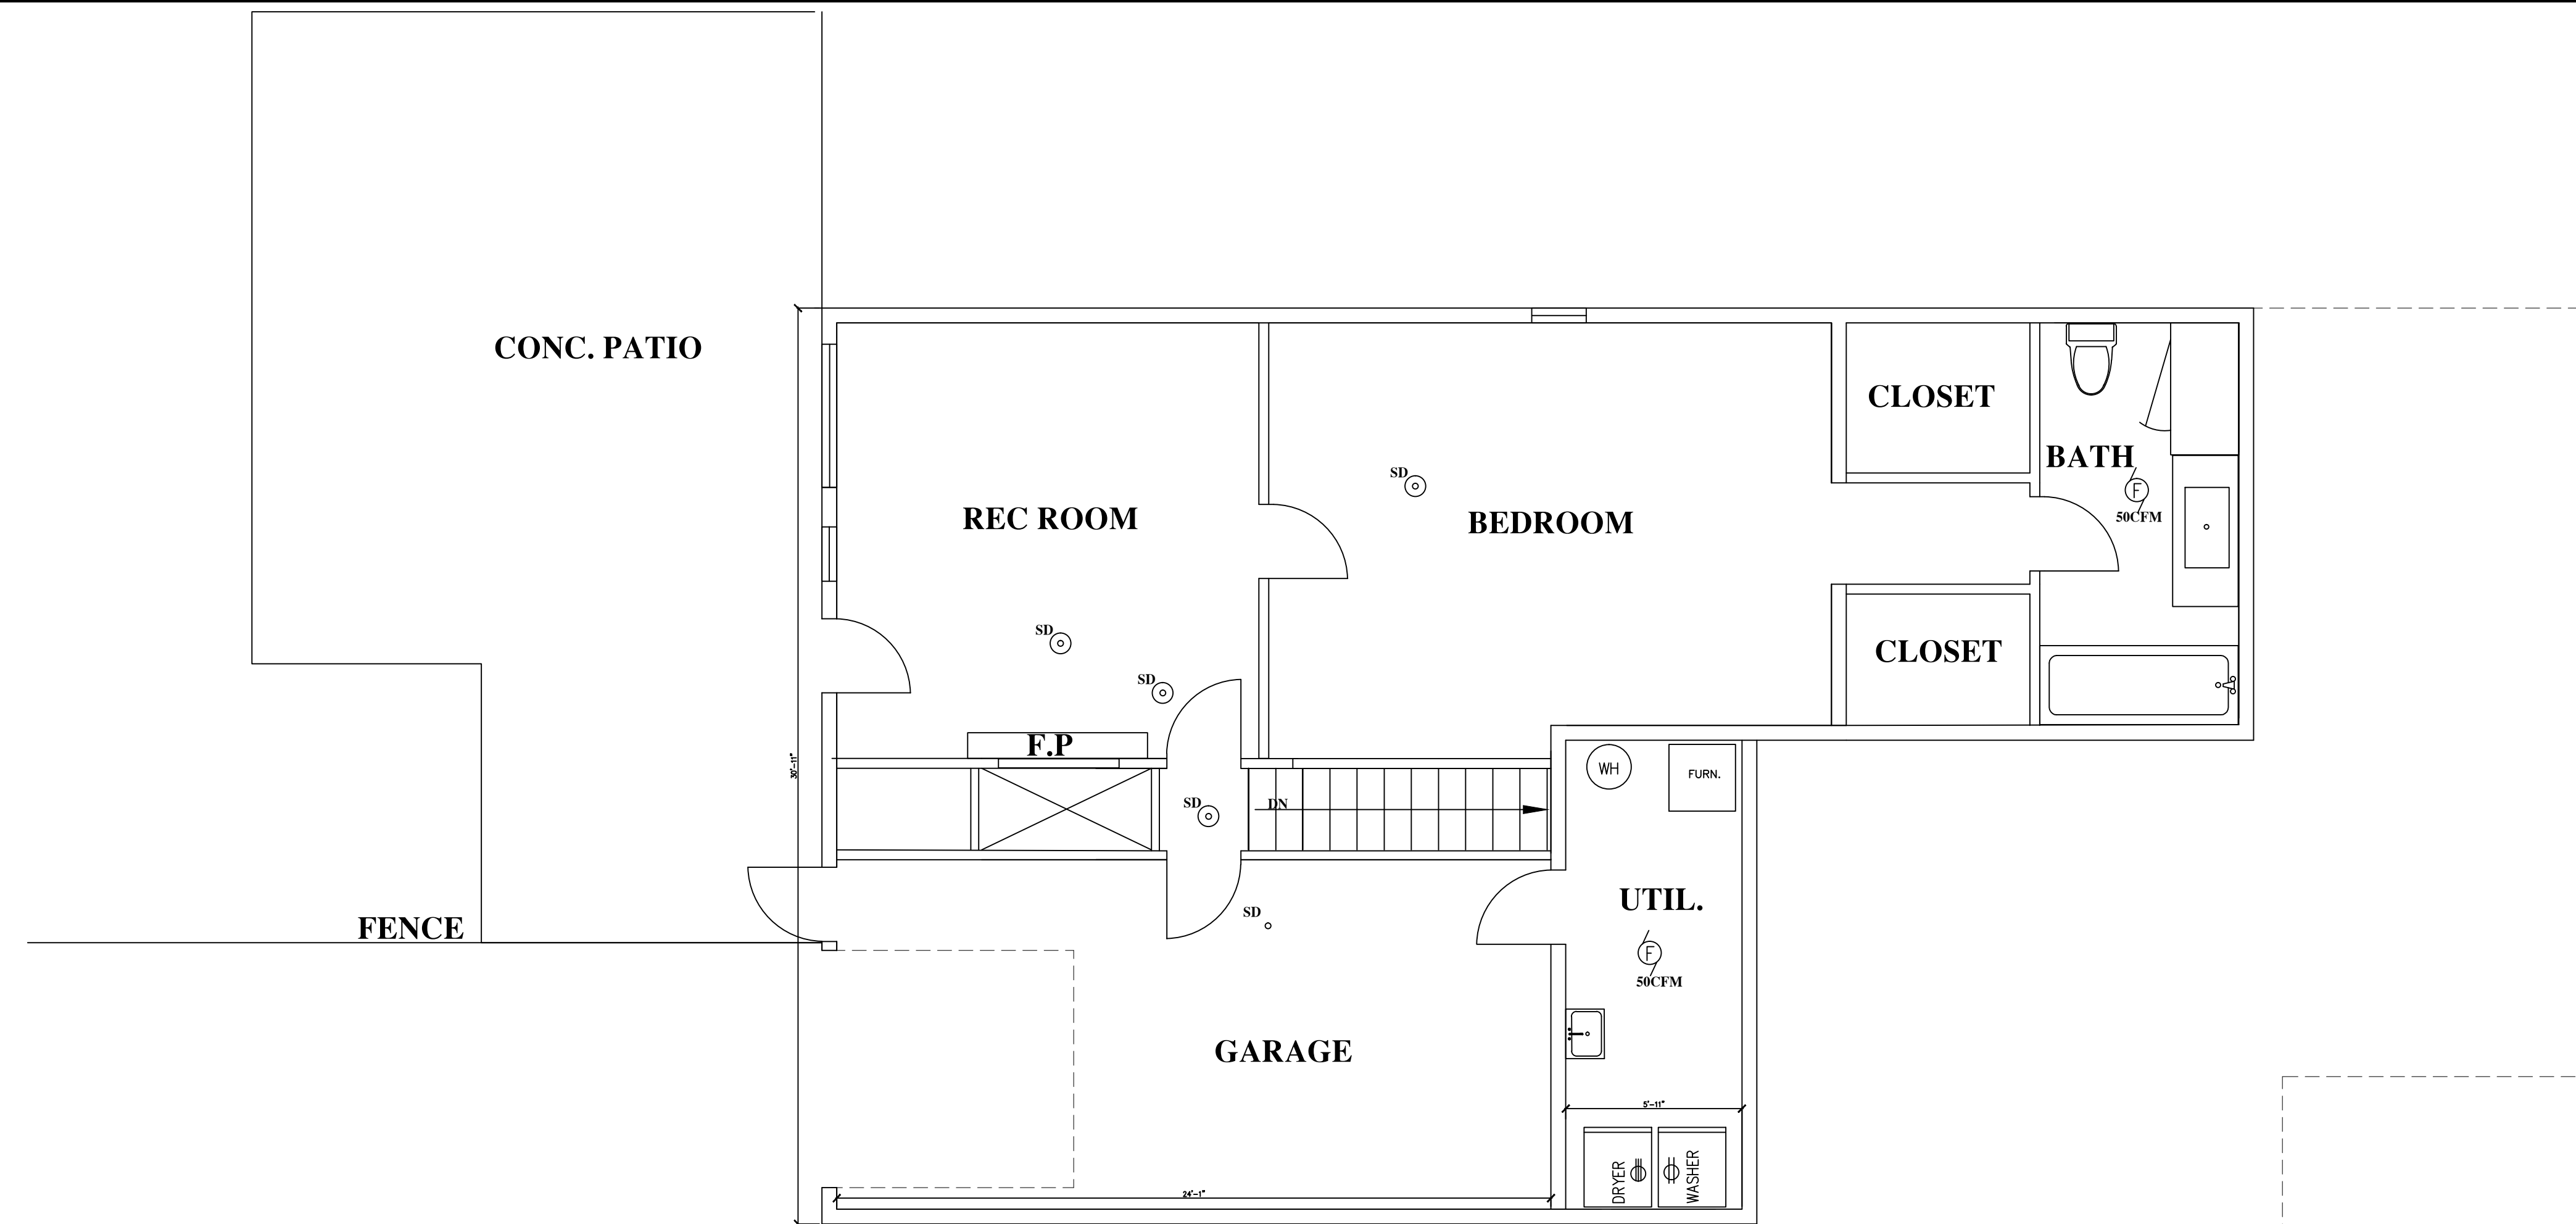

EXISTING - BASEMENT FLOOR PLAN
 SQFT. 1,250 SCALE: 1/4"=1'

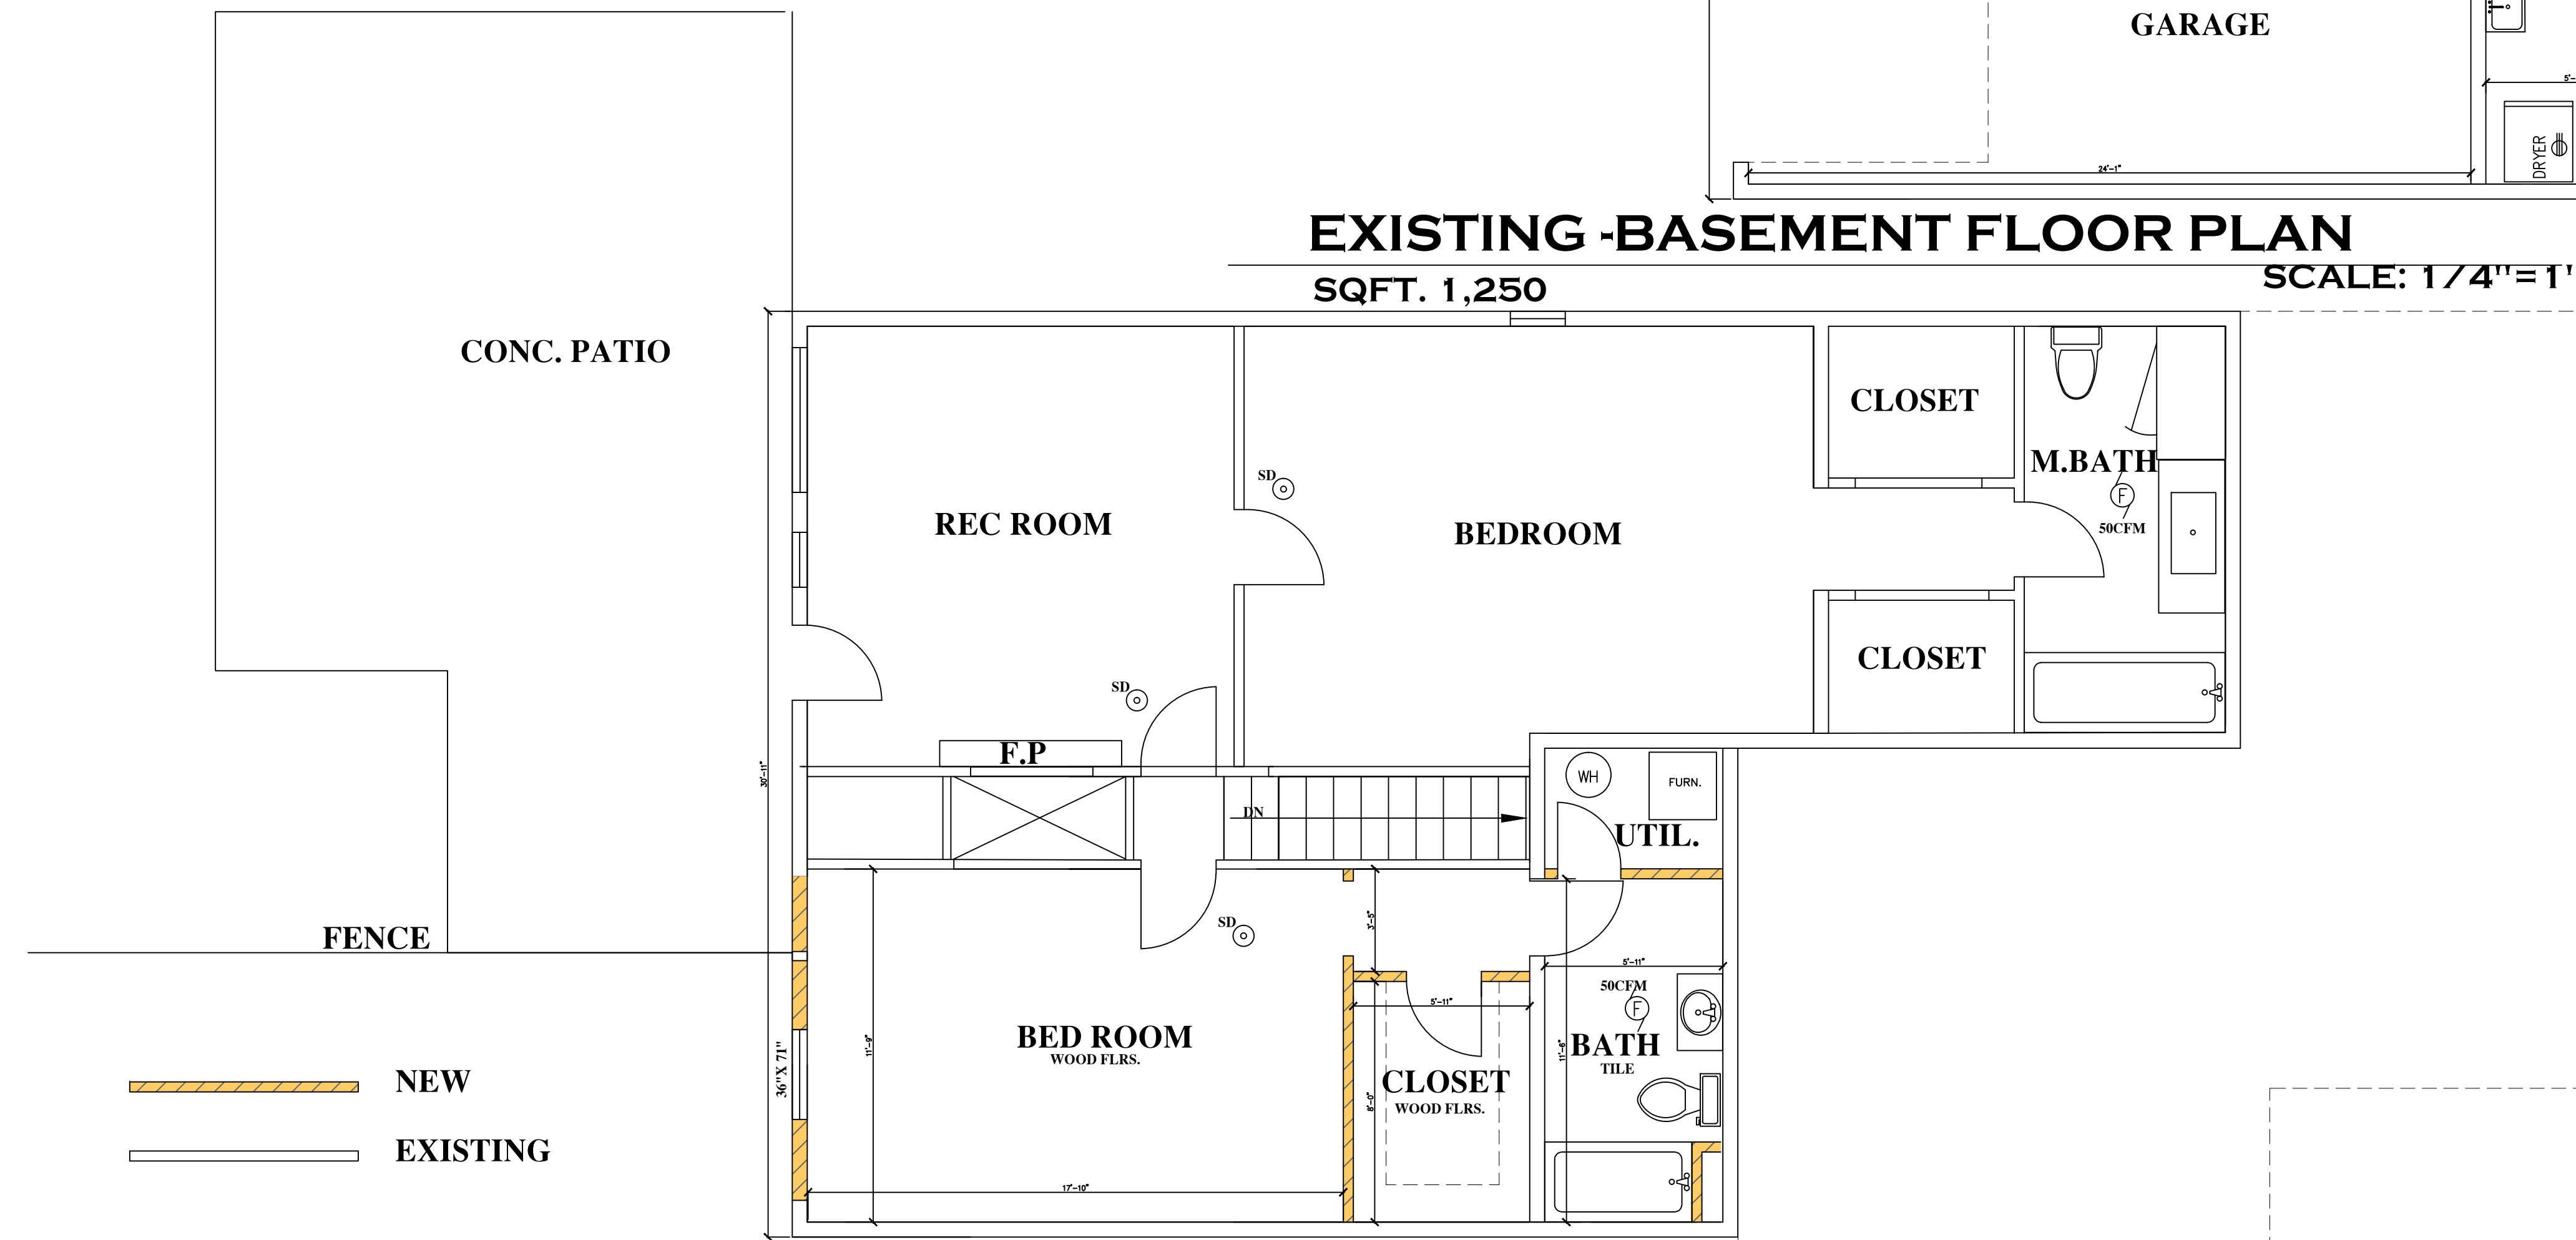

PROPOSED - BASEMENT FLOOR PLAN
 SQFT. 1,590 SCALE: 1/4"=1'

- NEW
- EXISTING

REVISIONS:

CHEEM RES

3606 81ST AVE SE MERCER ISLAND 98040

SCALE:	AS NOTED
DATE:	10/7/17
DRAWN BY:	D.C
CHECKED BY:	D.C
PROJECT NO.	A-82317

DC-DESIGNS
 DOUGLAS CROWELL DESIGN
 1544 ESTATE PLACE
 FIRCREST, WA 98466

TEL: 253 363-0030
 EMAIL: crowell.douglas@yahoo.com

SHEET NO:
5

OF:
5