


03-28-12  
0.1' IN OF CORNER

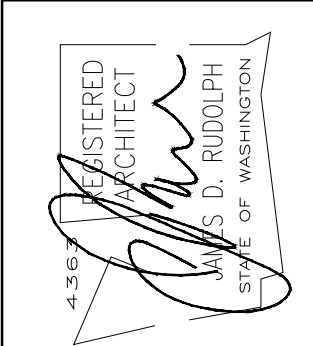


PERMIT SET	03/11/24
REVISION	xx/xx/xx
REVISION	xx/xx/xx
REVISION	xx/xx/xx


A New Residence For  
**Teddy and Megan Dann**  
3008 70th Avenue S.E., Mercer Island, Washington 98040

REGISTERED CERTIFICATE  
XXX XXX XXX  
XXXX XXX XXX XX XX XXXX  
XXXX XXX XXX  
License # XXXXXXXXXX

1483.75	SQ.FT.	Main Floor
106.50	SQ.FT.	Stair Exempt
1377.25	SQ.FT.	Net. Main Floor
1099.50	SQ.FT.	Upper Floor
1465.50	SQ.FT.	Basement Before Exemption
1263.75	SQ.FT.	Exempt Basement *
201.75	SQ.FT.	Basement Net
2678.50	SQ.FT.	Total FAR Actual
2686.95	SQ.FT.	Total FAR Allowed
8.45	SQ.FT.	Under FAR Allowed

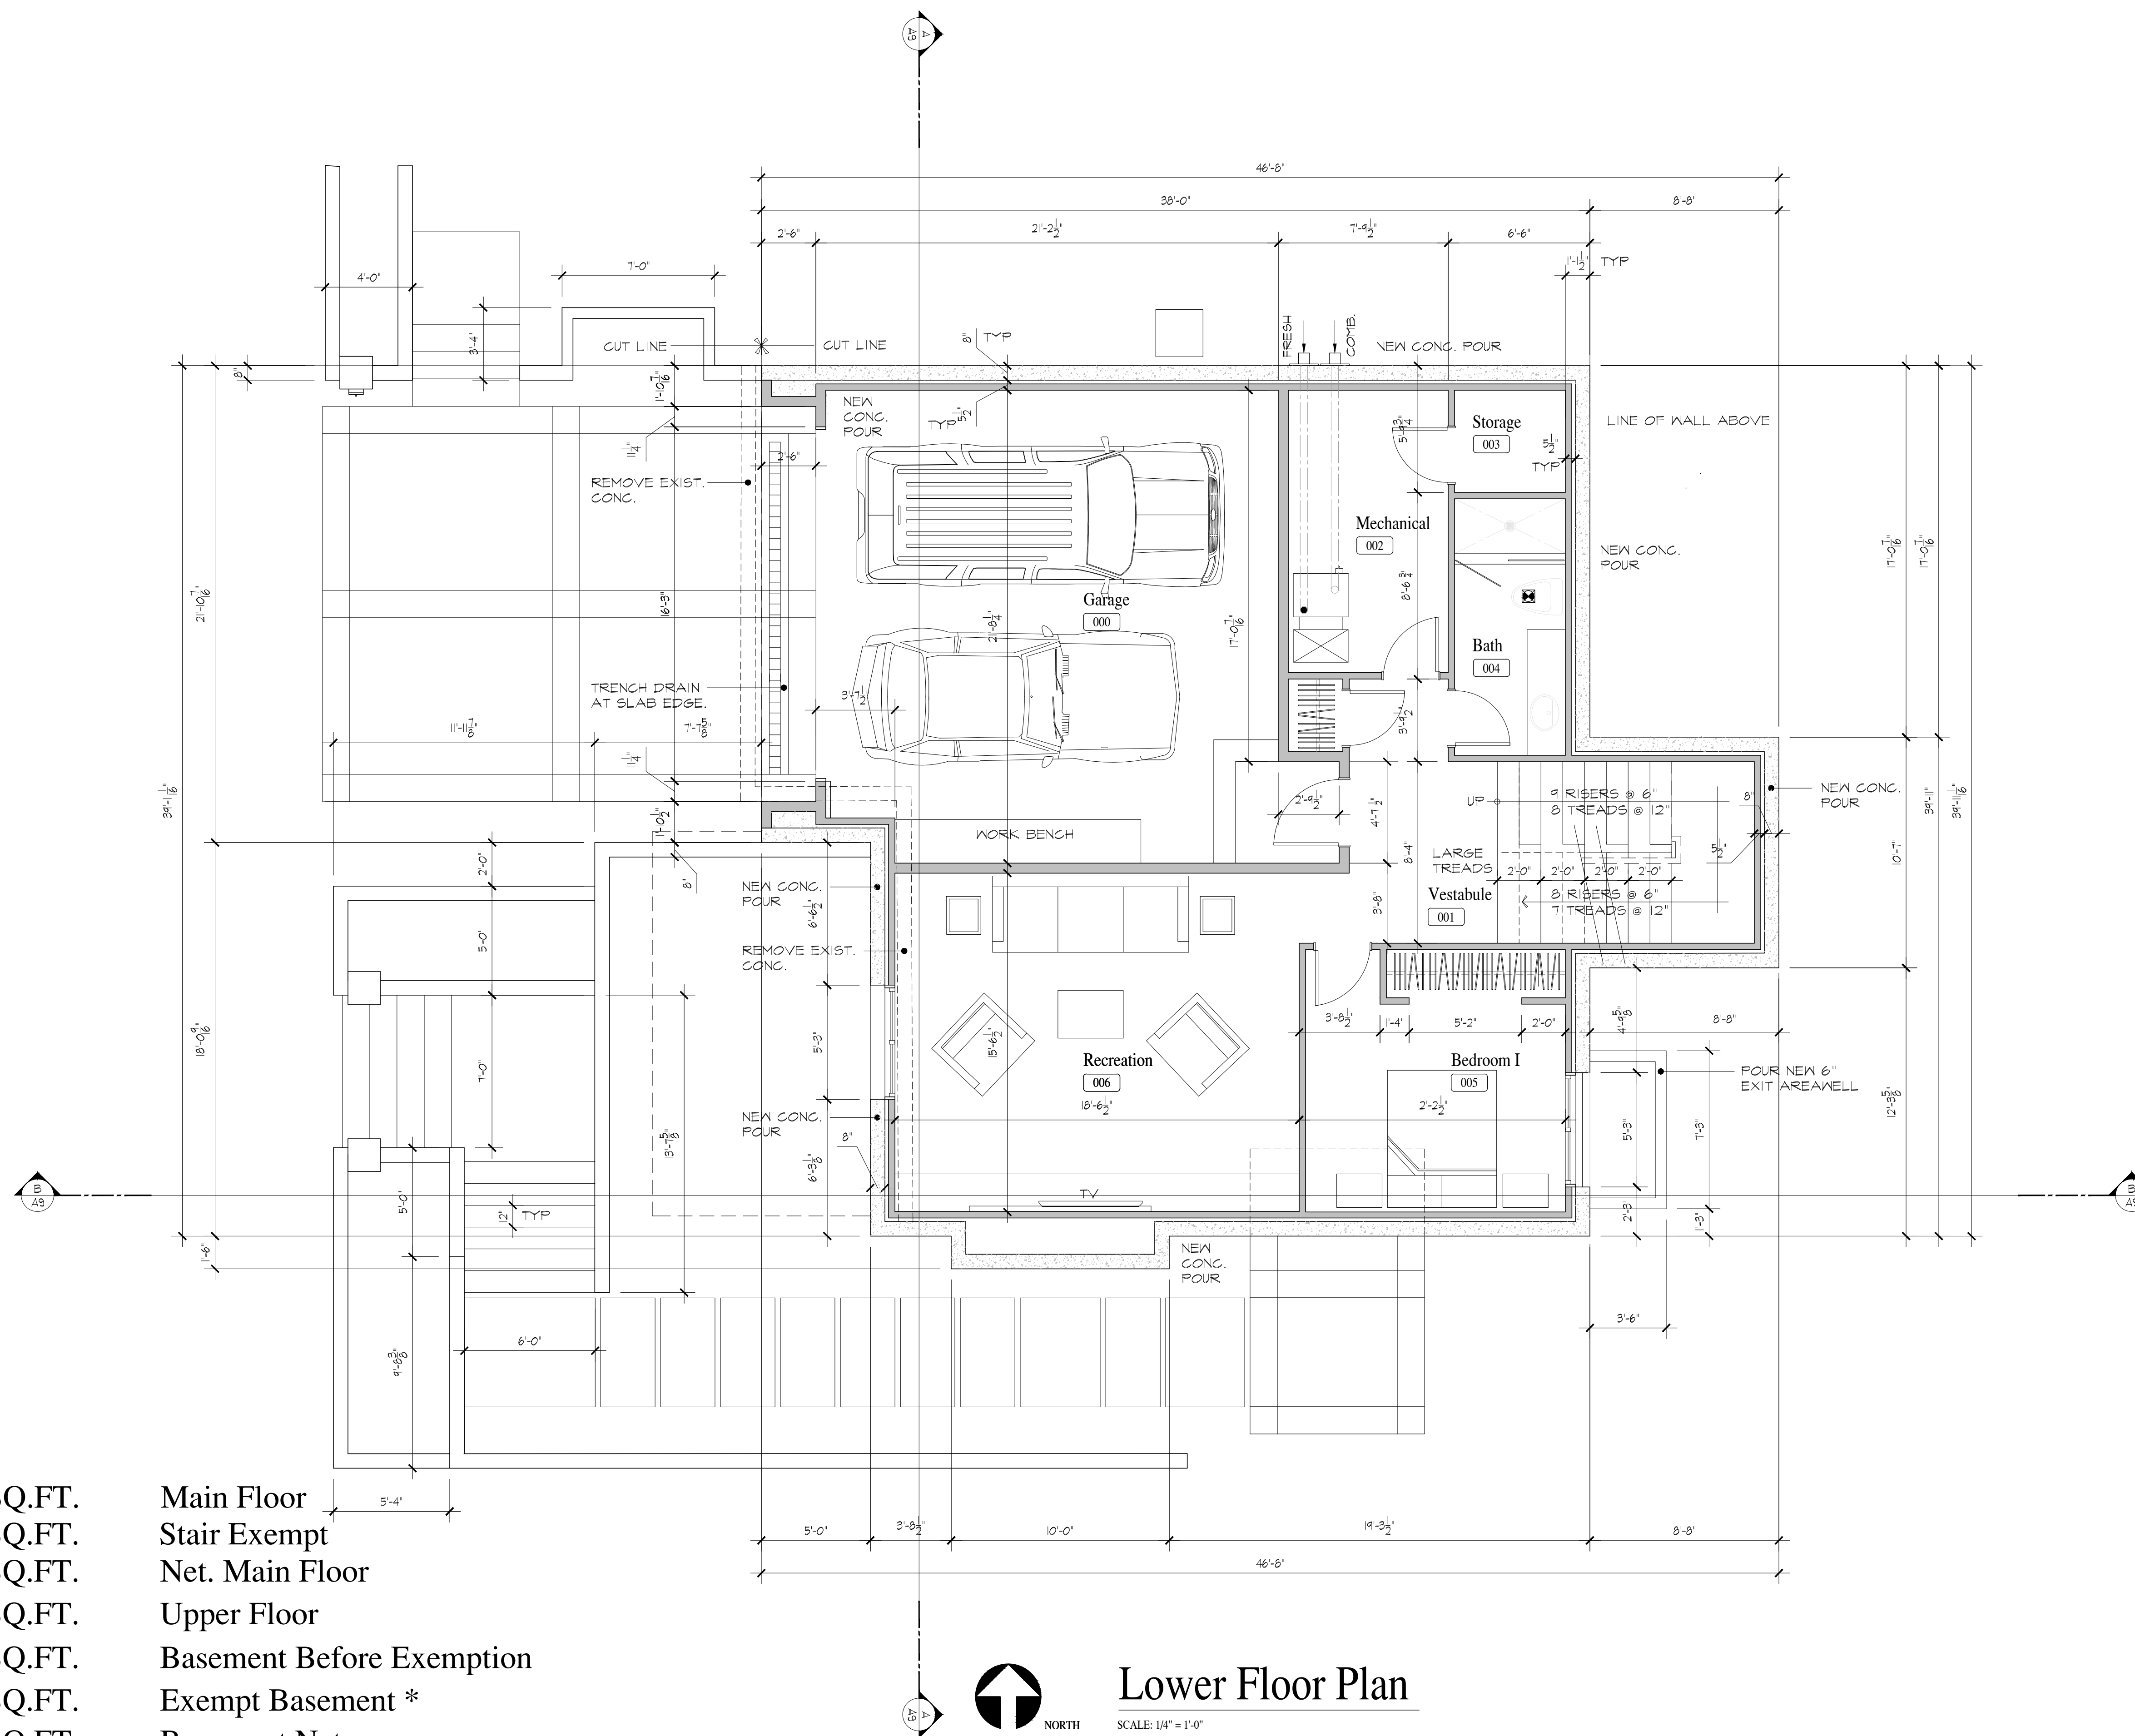


**Lower Floor Plan**  
 SCALE: 1/4" = 1'-0"

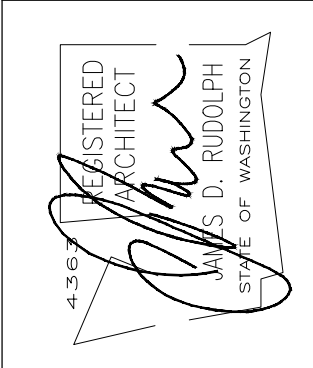

PERMIT SET	03/11/24
REVISION	xx/xx/xx
REVISION	xx/xx/xx
REVISION	xx/xx/xx


A New Residence For  
**Teddy and Megan Dann**  
 3008 70th Avenue S.E. Mercer Island Washington 98040

GENERAL CONTRACTOR  
 XXX XXX XXX  
 XXX XXX XXX XX WW XXXX  
 (XXX) XXX XXX  
 License # XXXXXXXXXX

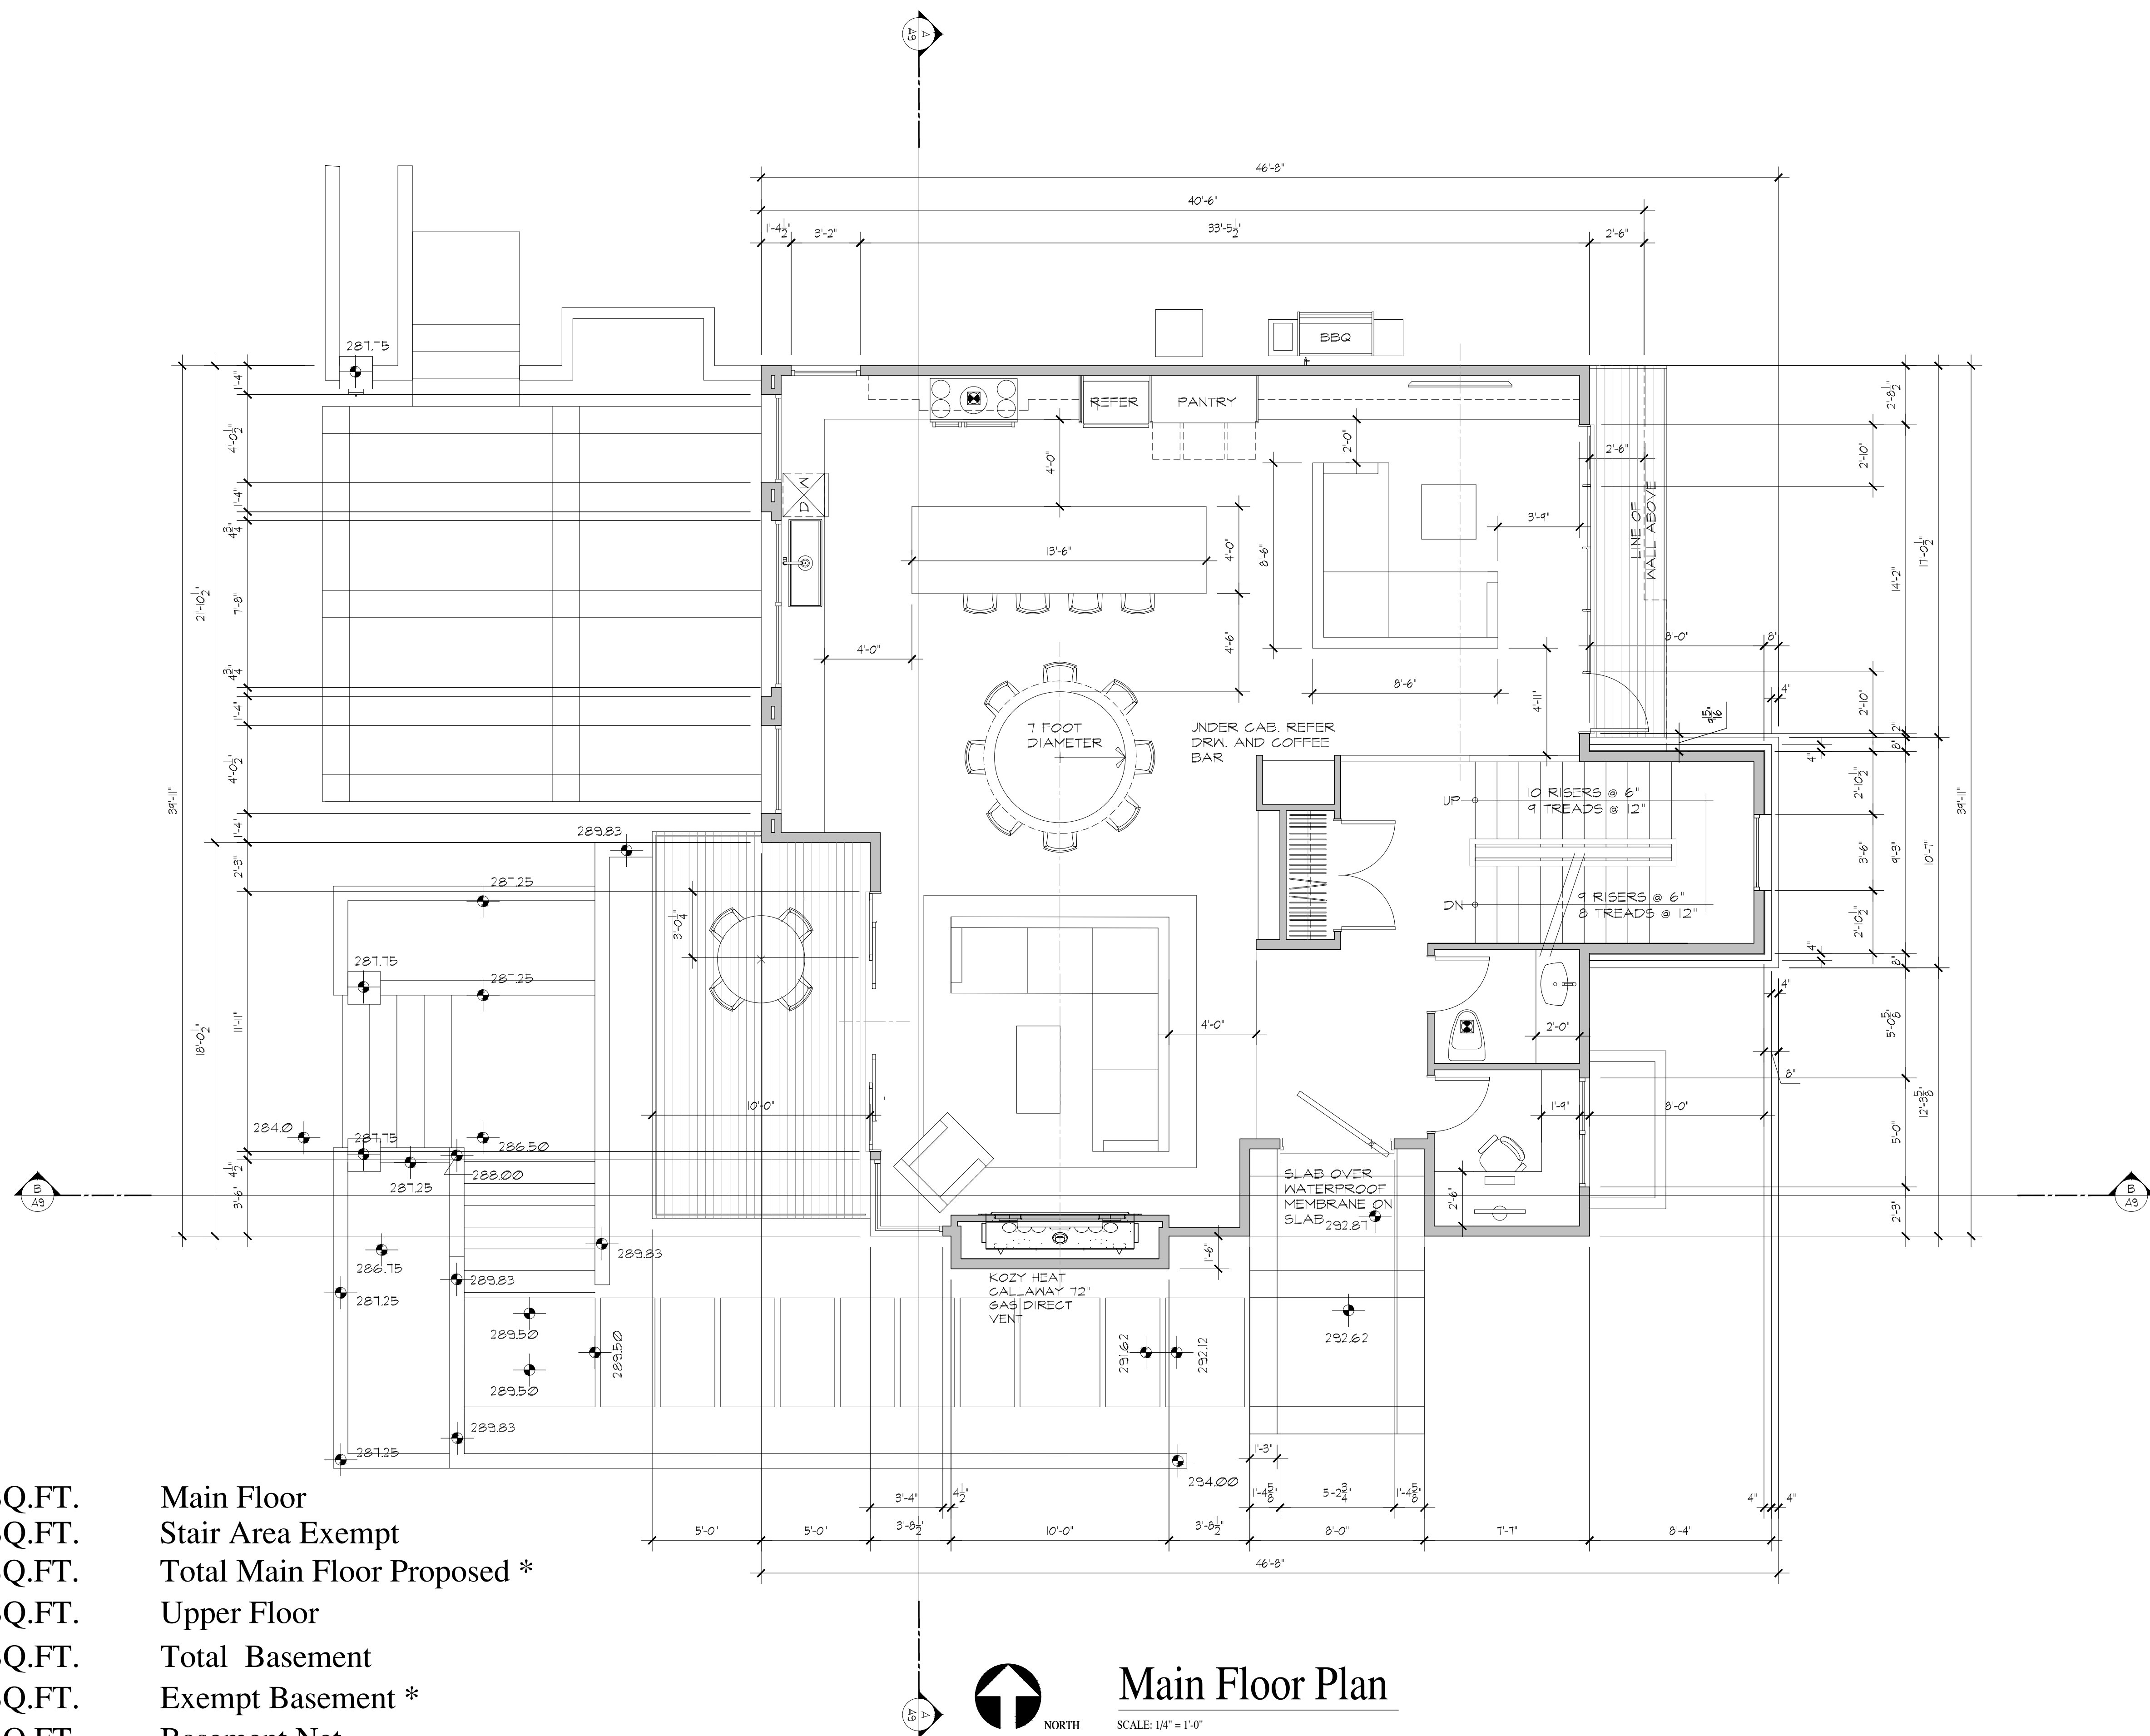

1483.75	SQ.FT.	Main Floor
106.50	SQ.FT.	Stair Area Exempt
1377.25	SQ.FT.	Total Main Floor Proposed *
1099.50	SQ.FT.	Upper Floor
1465.50	SQ.FT.	Total Basement
1263.75	SQ.FT.	Exempt Basement *
201.75	SQ.FT.	Basement Net
2678.50	SQ.FT.	Total FAR Actual
2686.95	SQ.FT.	Total FAR Allowed
8.45	SQ.FT.	Under FAR Allowed

**Main Floor Plan**  
 NORTH SCALE: 1/4" = 1'-0"

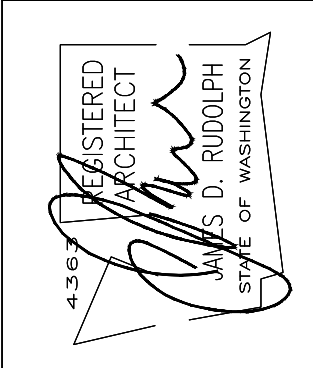


PERMIT SET 03/11/24  
 REVISION xx/xx/xx  
 REVISION xx/xx/xx  
 REVISION xx/xx/xx

A New Residence For  
**Teddy and Megan Dann**  
 3008 70th Avenue S.E. Mercer Island Washington 98040

GENERAL CONTRACTOR  
 XXX XXX XXX  
 XXX XXX XXX XX WW XXXX  
 (XXX) XXX-XXX-XXXX  
 License # XXXXXXXXXX

993.00 SQ.FT. Upper Floor  
 106.50 SQ.FT. Stair  
 1099.50 SQ.FT. Total Upper Floor

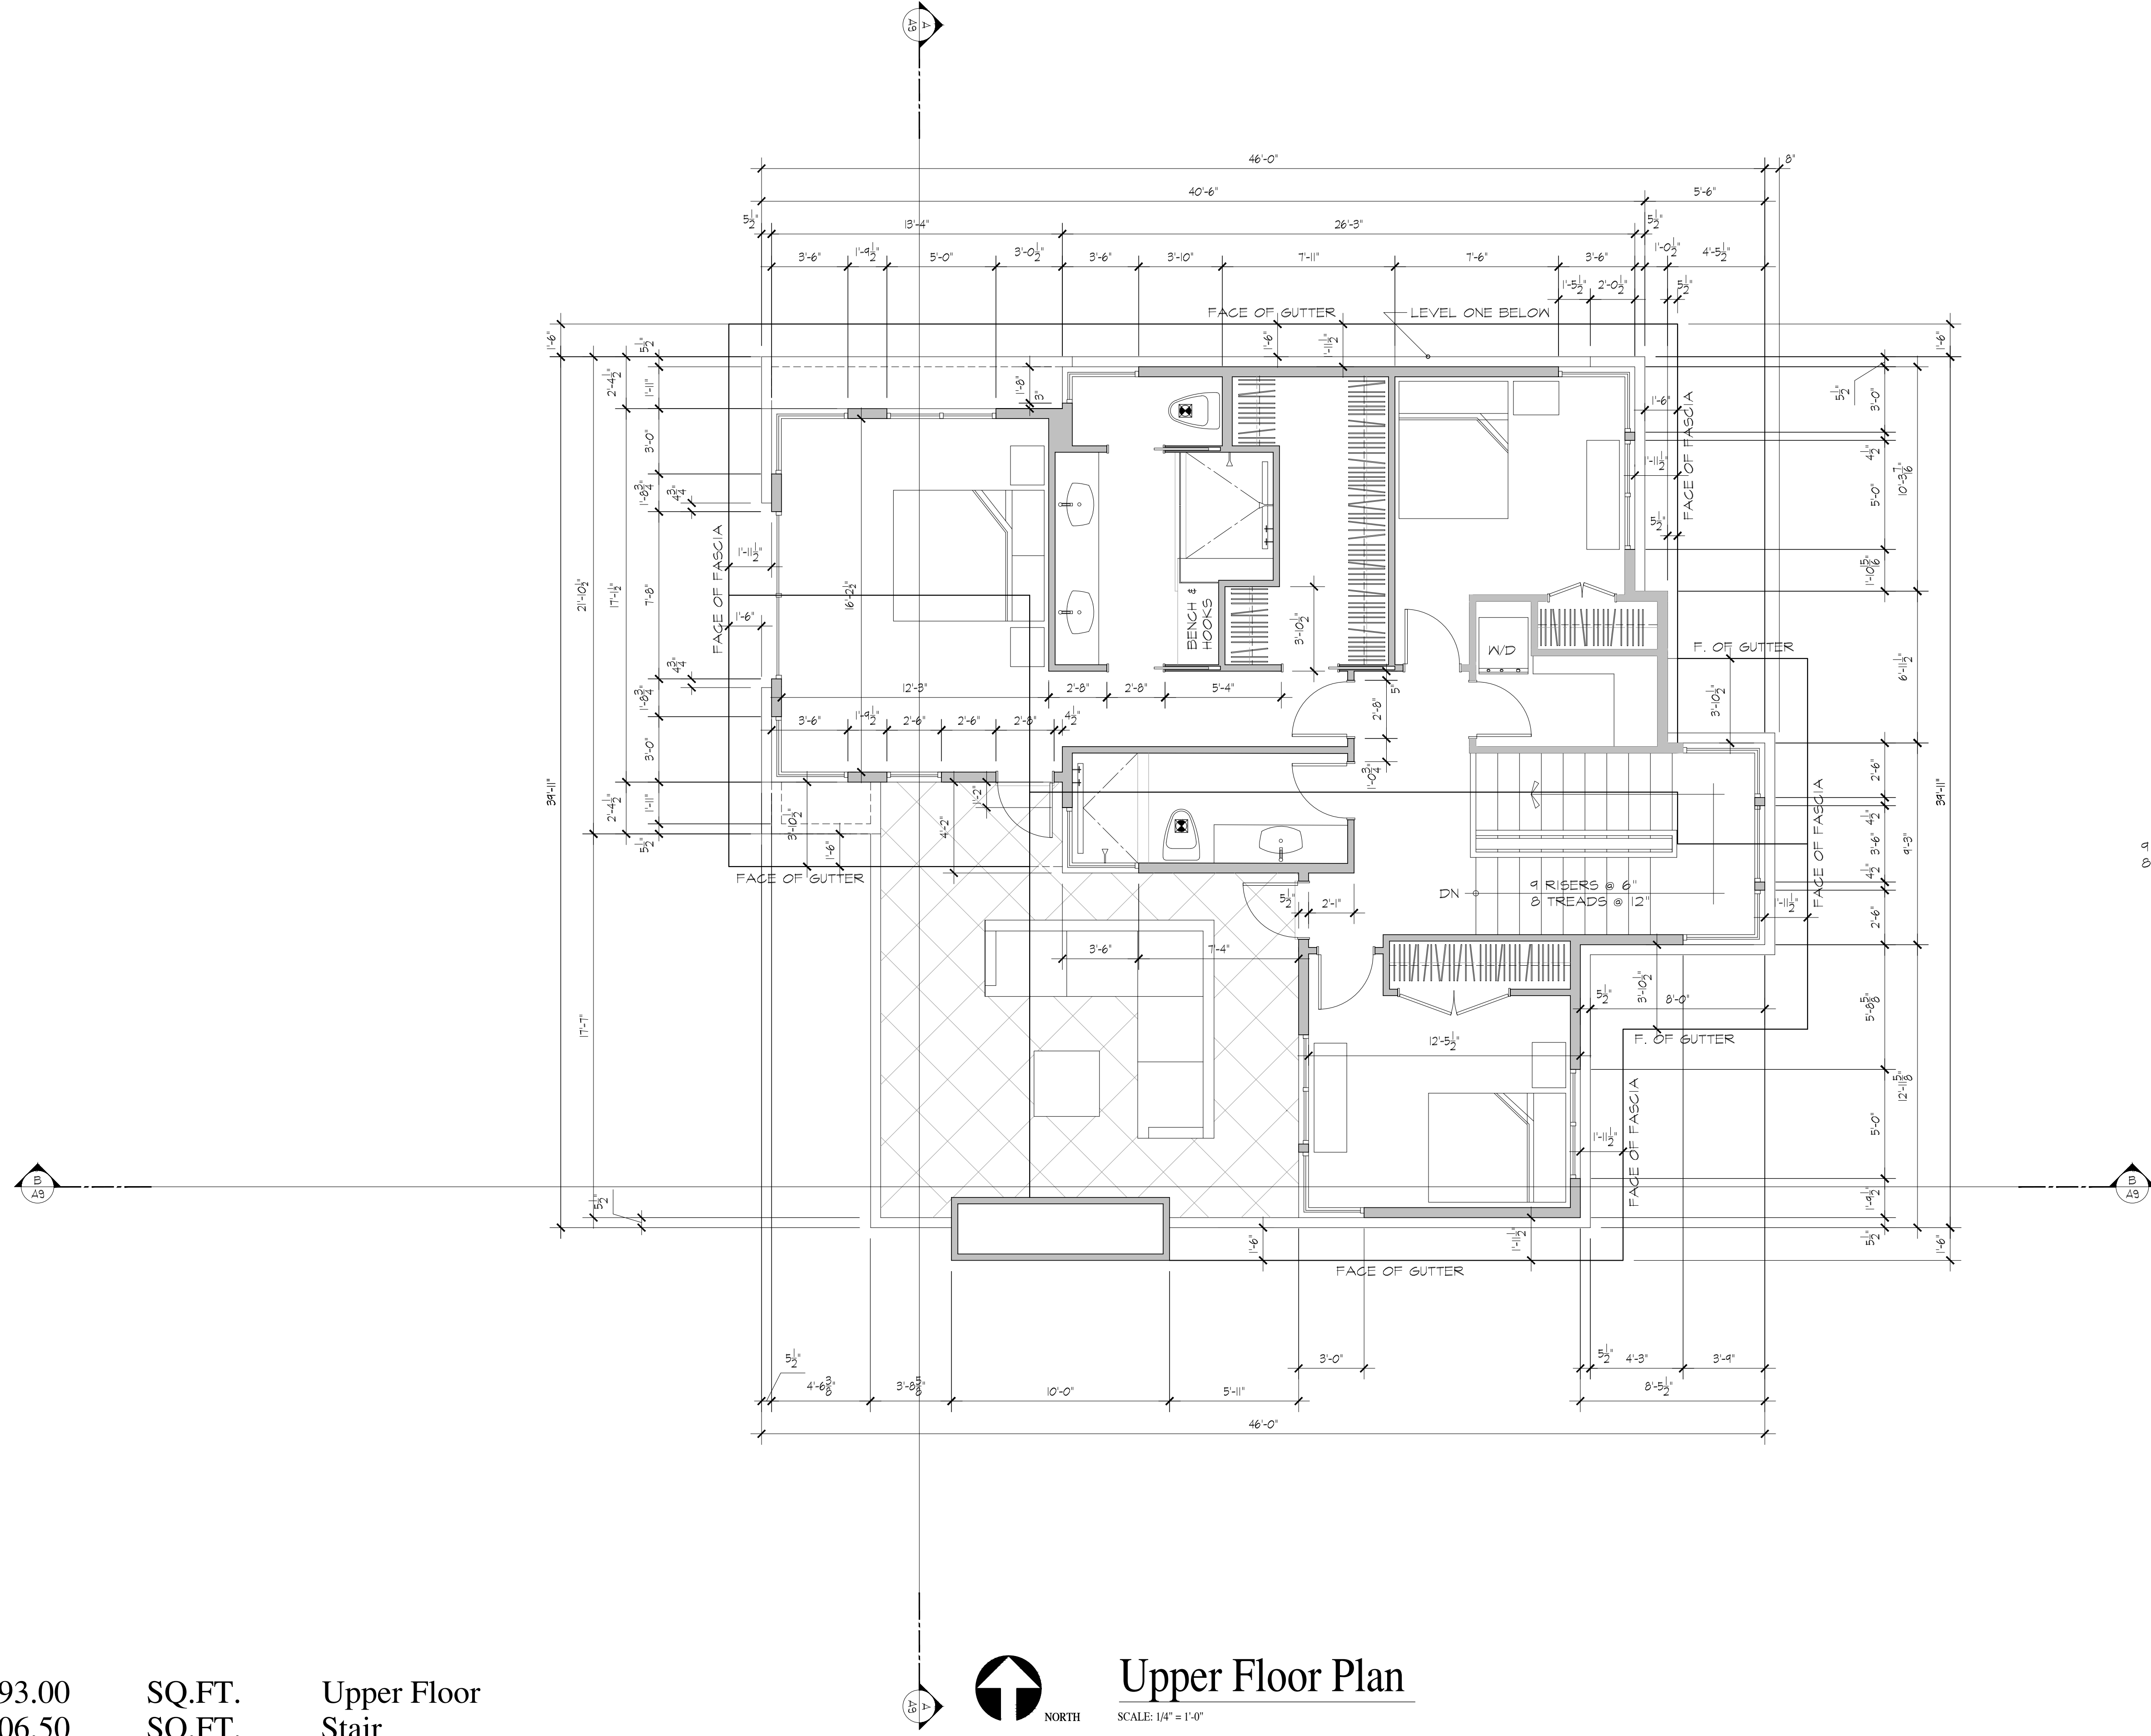


**Upper Floor Plan**  
 SCALE: 1/4" = 1'-0"

REGISTERED ARCHITECT  
 XXX XXX XXX  
 XXX XXX XXX XX WW XXXX  
 (XXX) XXX XXX  
 License # XXXXXXXXXX


**A5**

PERMIT SET 03/11/24  
 REVISION xx/xx/xx  
 REVISION xx/xx/xx  
 REVISION xx/xx/xx

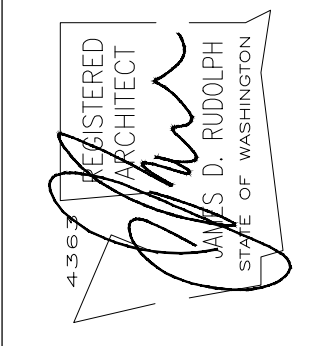

A New Residence For  
**Teddy and Megan Dann**  
 3008 70th Avenue S.E. Mercer Island Washington 98040

**RUDOLPH**  
 ARCHITECTS  
 915 Rucker Avenue Everett, Washington  
 206 226-5588

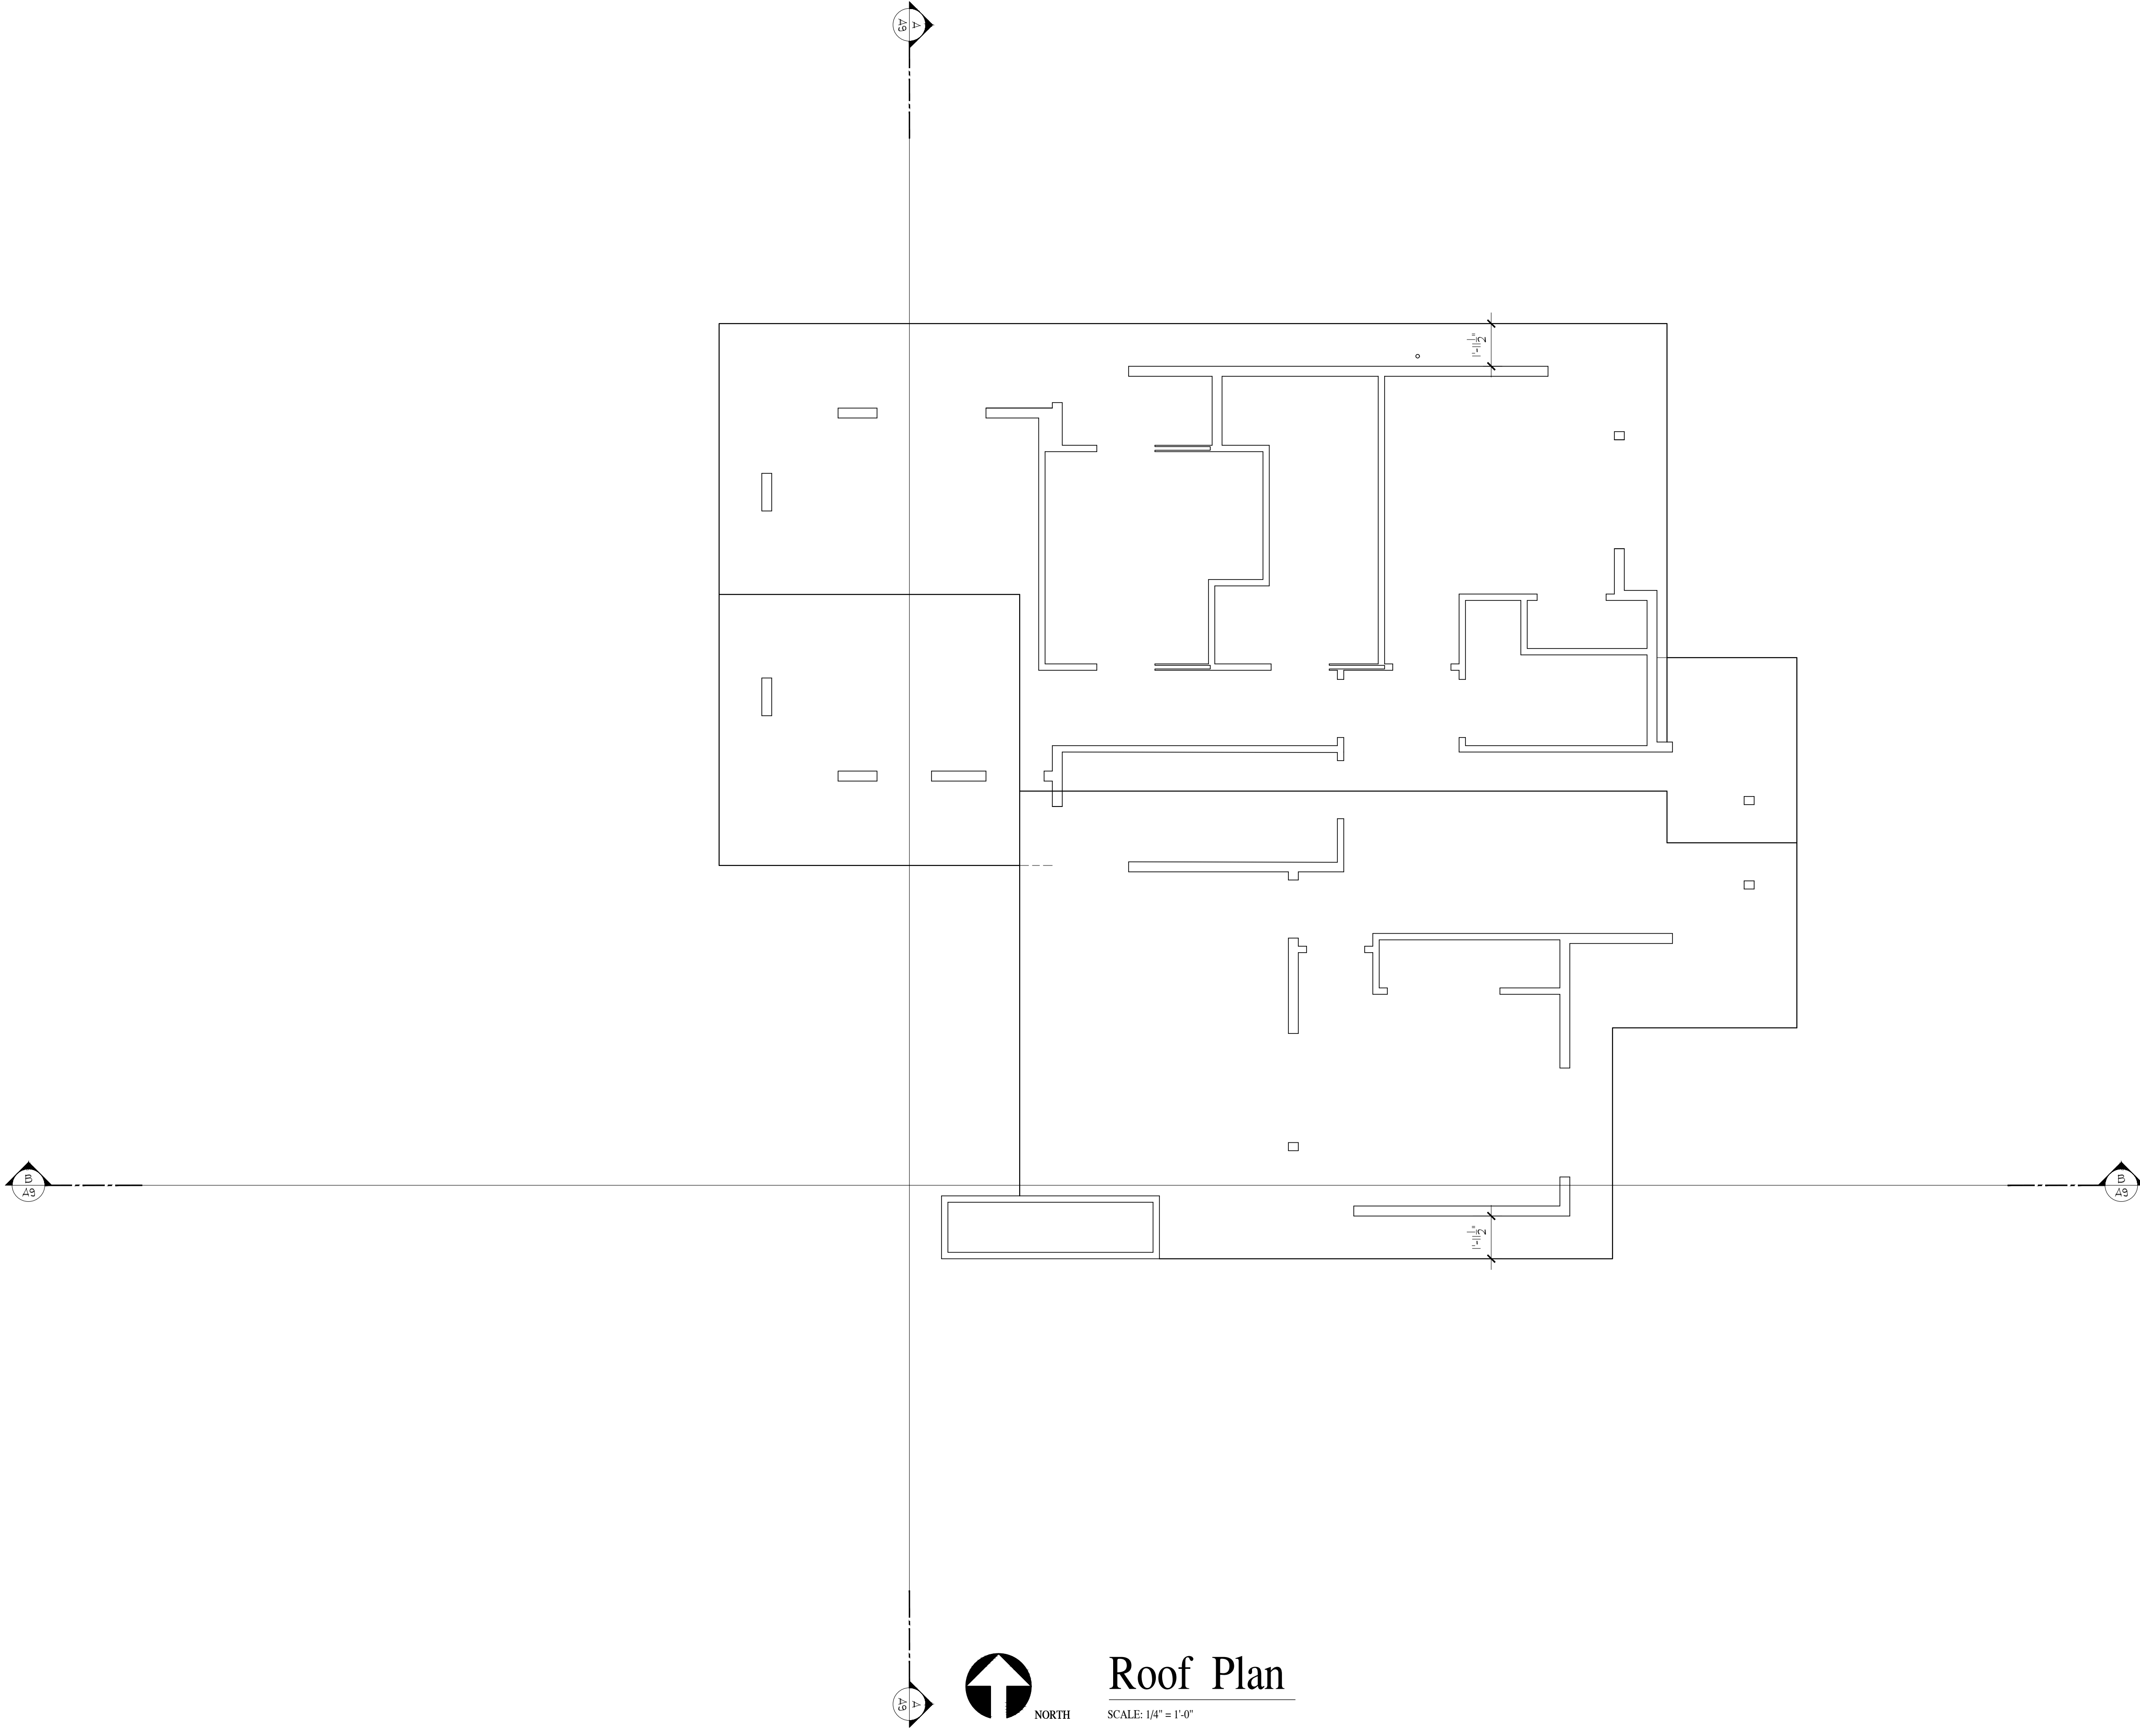

NORTH

# Roof Plan

SCALE: 1/4" = 1'-0"

GENERAL CONTRACTOR  
 XXX XXX XXX  
 XXX XXX XXX  
 XXX XXX XXX XX WW XXXX  
 (XXX) XXX-XXX  
 License # XXXXXXXXXX


A6

A New Residence For

# Teddy and Megan Dann

3008 70th Avenue S.E., Mercer Island Washington 98040

PERMIT SET 03/11/24  
 REVISION xx/xx/xx  
 REVISION xx/xx/xx  
 REVISION xx/xx/xx

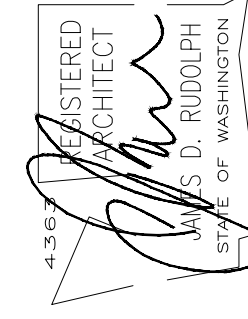


**RUDOLPH**  
 ARCHITECTS  
 915 Rucker Avenue Everett, Washington  
 206 226-5588




**South Elevation**

SCALE: 1/4" = 1'-0"

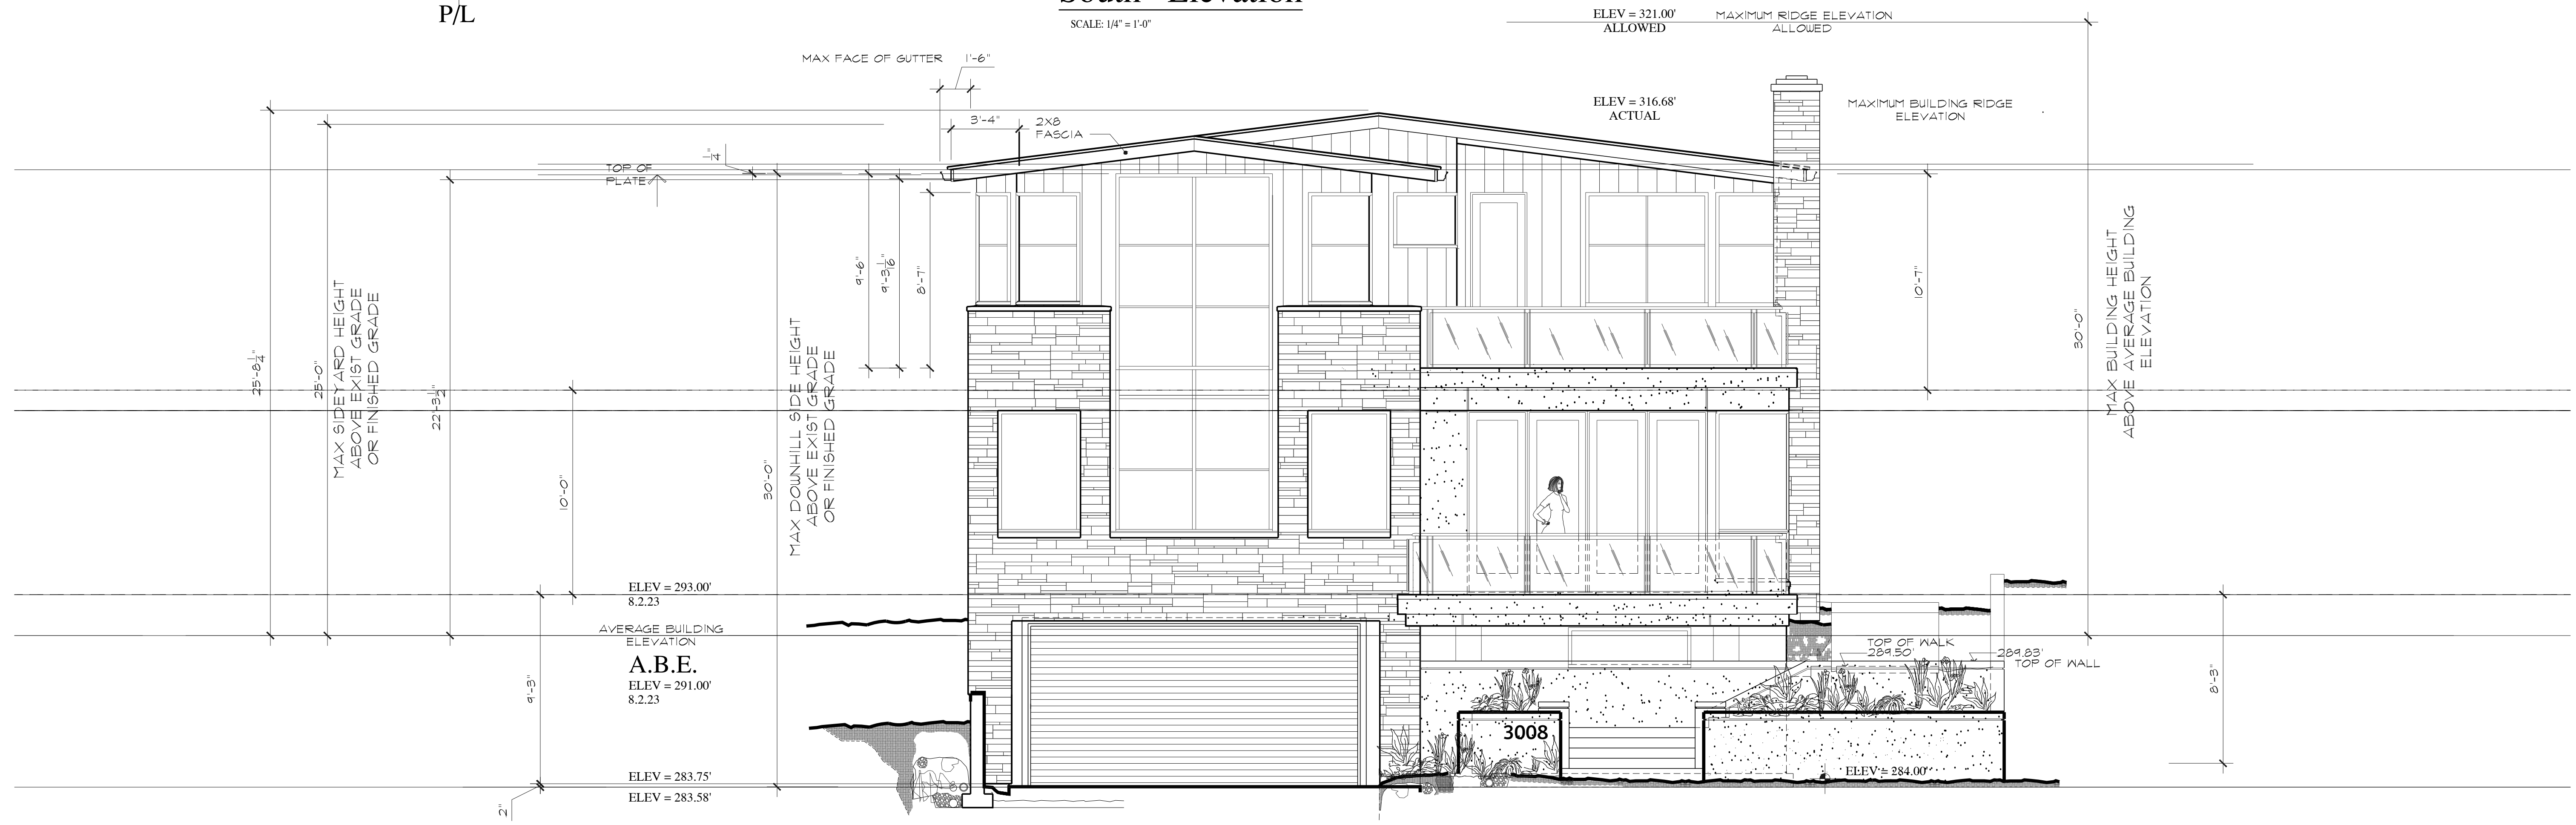

**West Elevation**


SCALE: 1/4" = 1'-0"

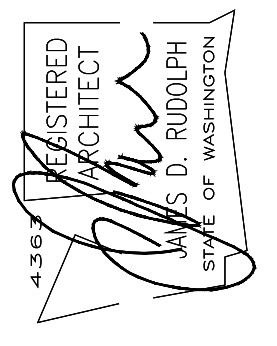

PERMIT SET	03/11/24
REVISION	xx/xx/xx
REVISION	xx/xx/xx
REVISION	xx/xx/xx

GENERAL CONTRACTOR  
XXX XXX XXX  
XXX XXX XXX WW XXXX  
XXX XXX XXX  
License # XXXXXXXXX




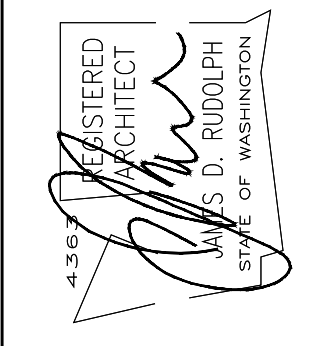


PERMIT SET	03/11/24
REVISION	xx/xx/xx
REVISION	xx/xx/xx
REVISION	xx/xx/xx

A New Residence For  
**Teddy and Megan Dann**  
3008 70th Avenue S.E., Mercer Island, Washington 98040


GENERAL CONTRACTOR  
XXX XXX XXX  
XXX XXX XXX XX XXXX  
License # XXXXXXXXXX

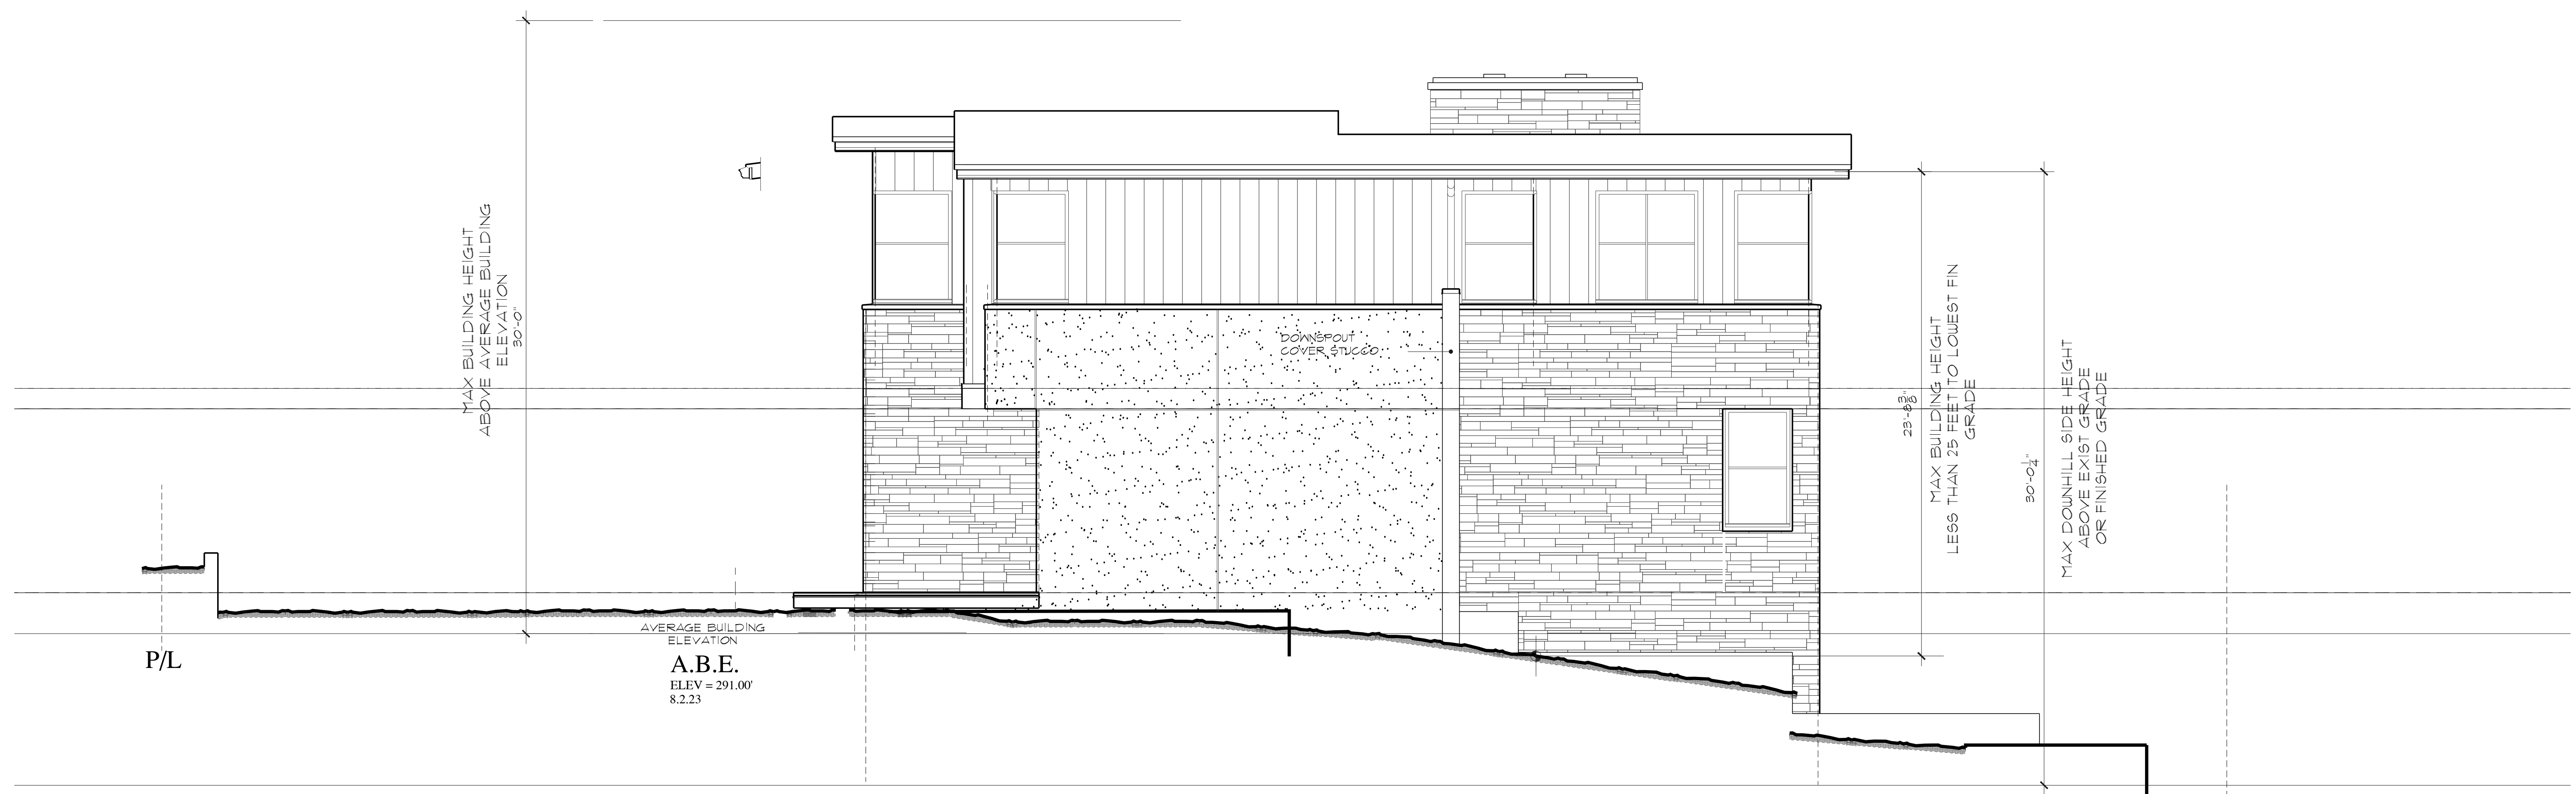

**North Elevation**  
SCALE: 1/4" = 1'-0"

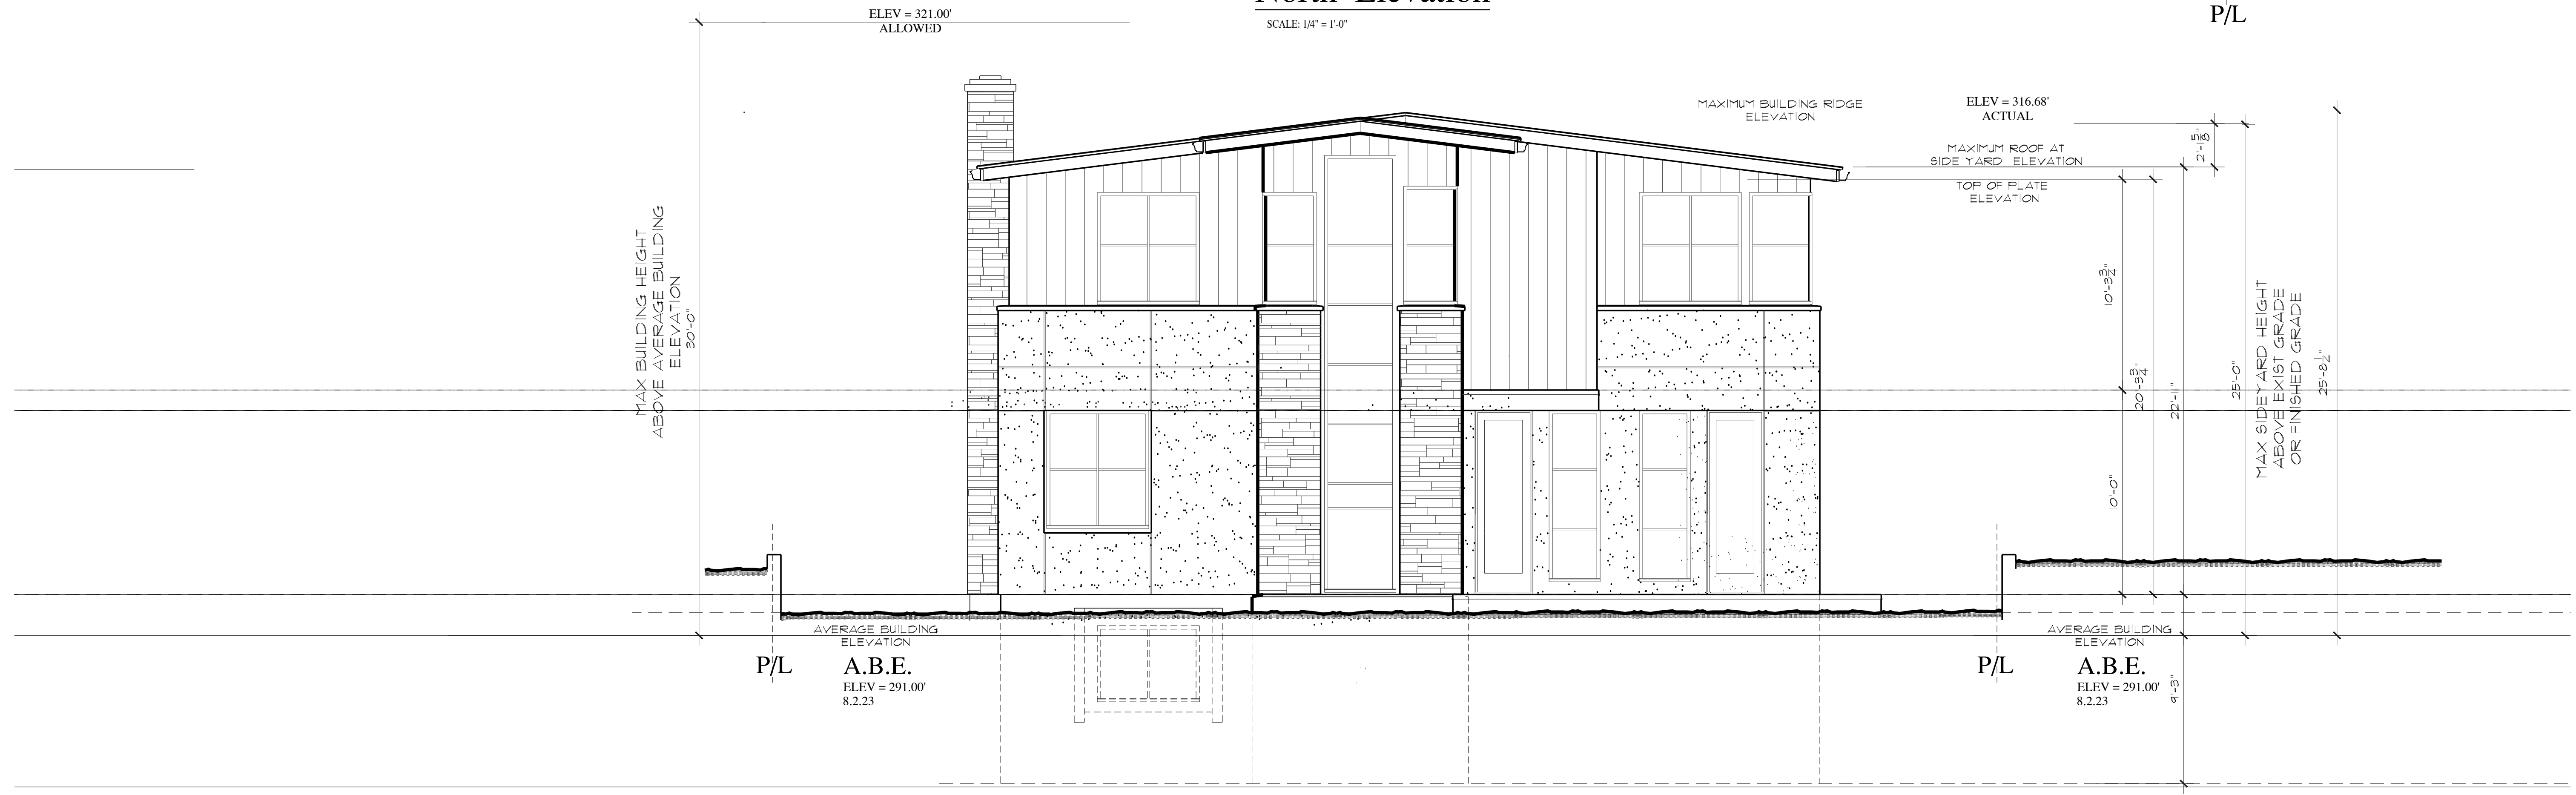


**East Elevation**  
SCALE: 1/4" = 1'-0"

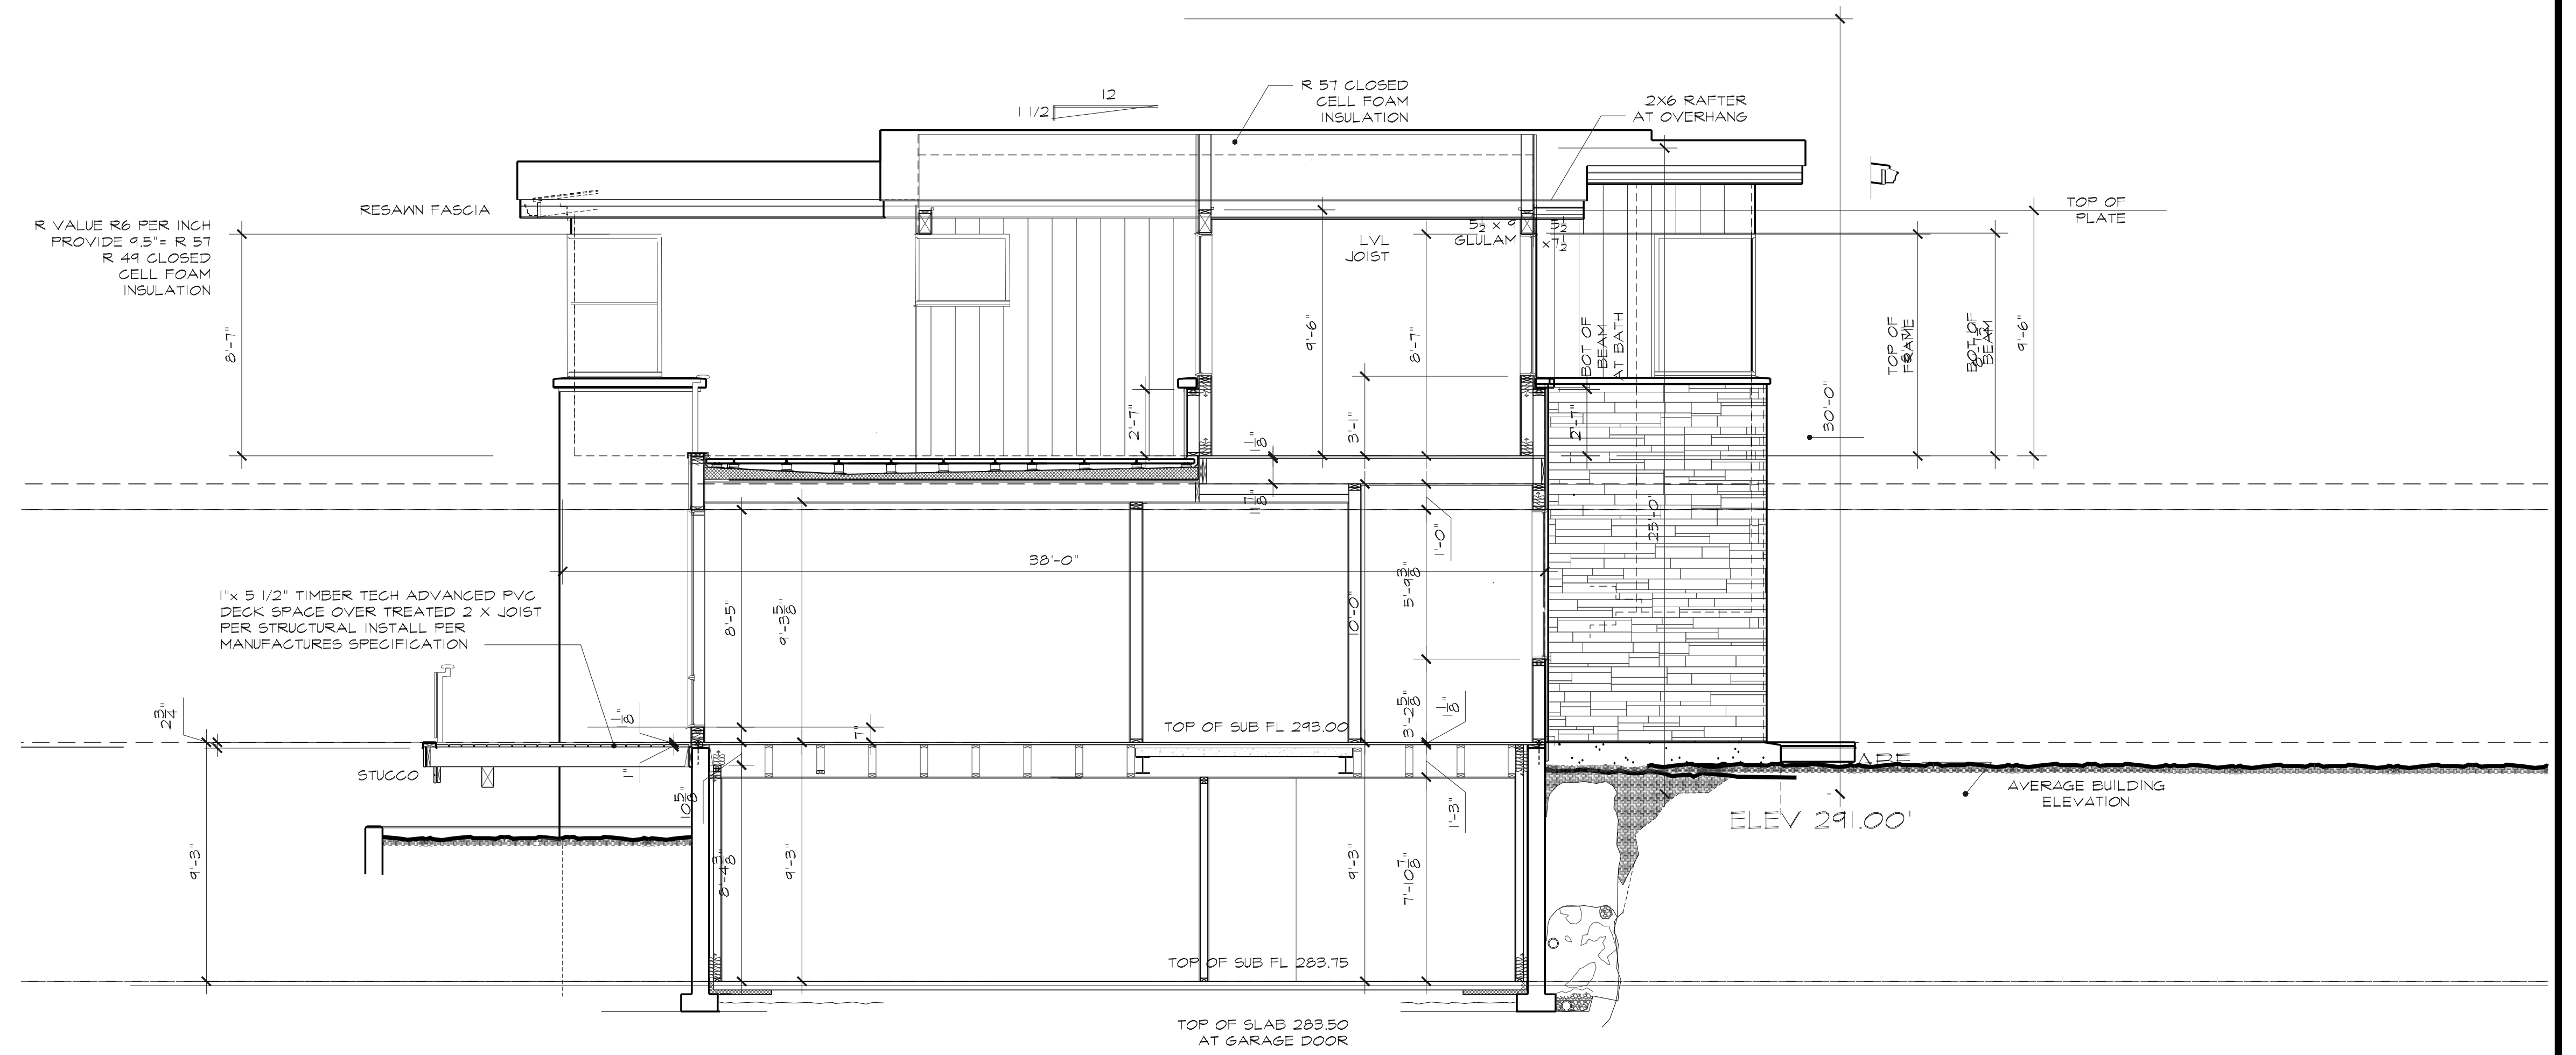


**Section B-B**

SCALE: 1/4" = 1'-0"

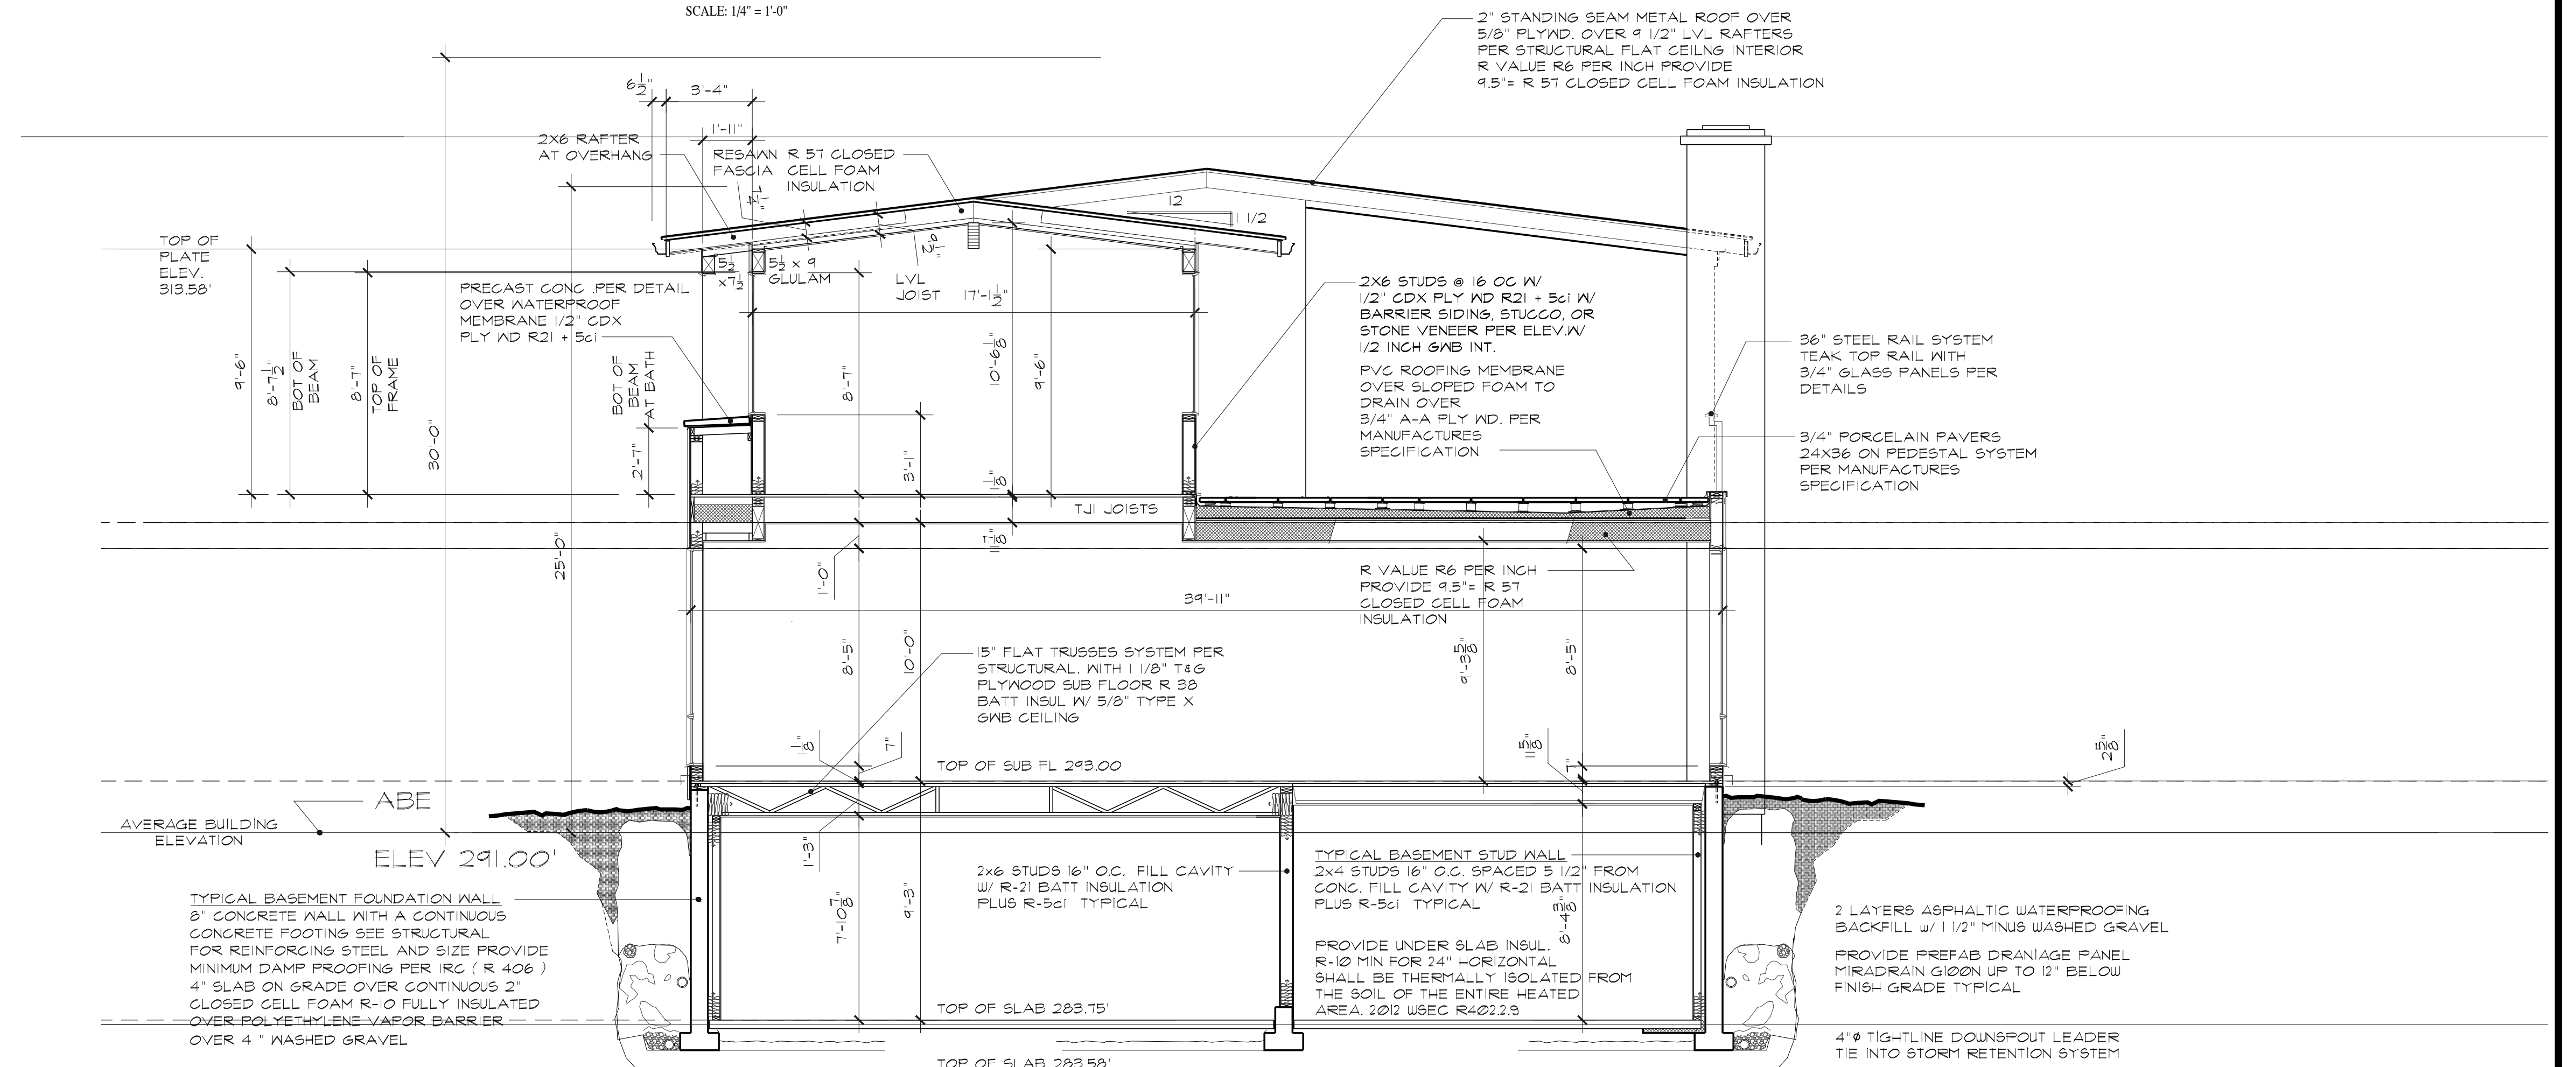


**Section A-A Stick Framed Roof**

SCALE: 1/4" = 1'-0"

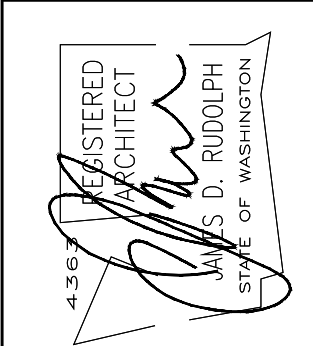


PERMIT SET	03/11/24
REVISION	xx/xx/xx
REVISION	xx/xx/xx
REVISION	xx/xx/xx

GENERAL CONTRACTOR  
XXX XXX XXX  
XXX XXX XXX XX XXXX  
XXX XXX XXX XXX  
License # XXXXXXXXXX

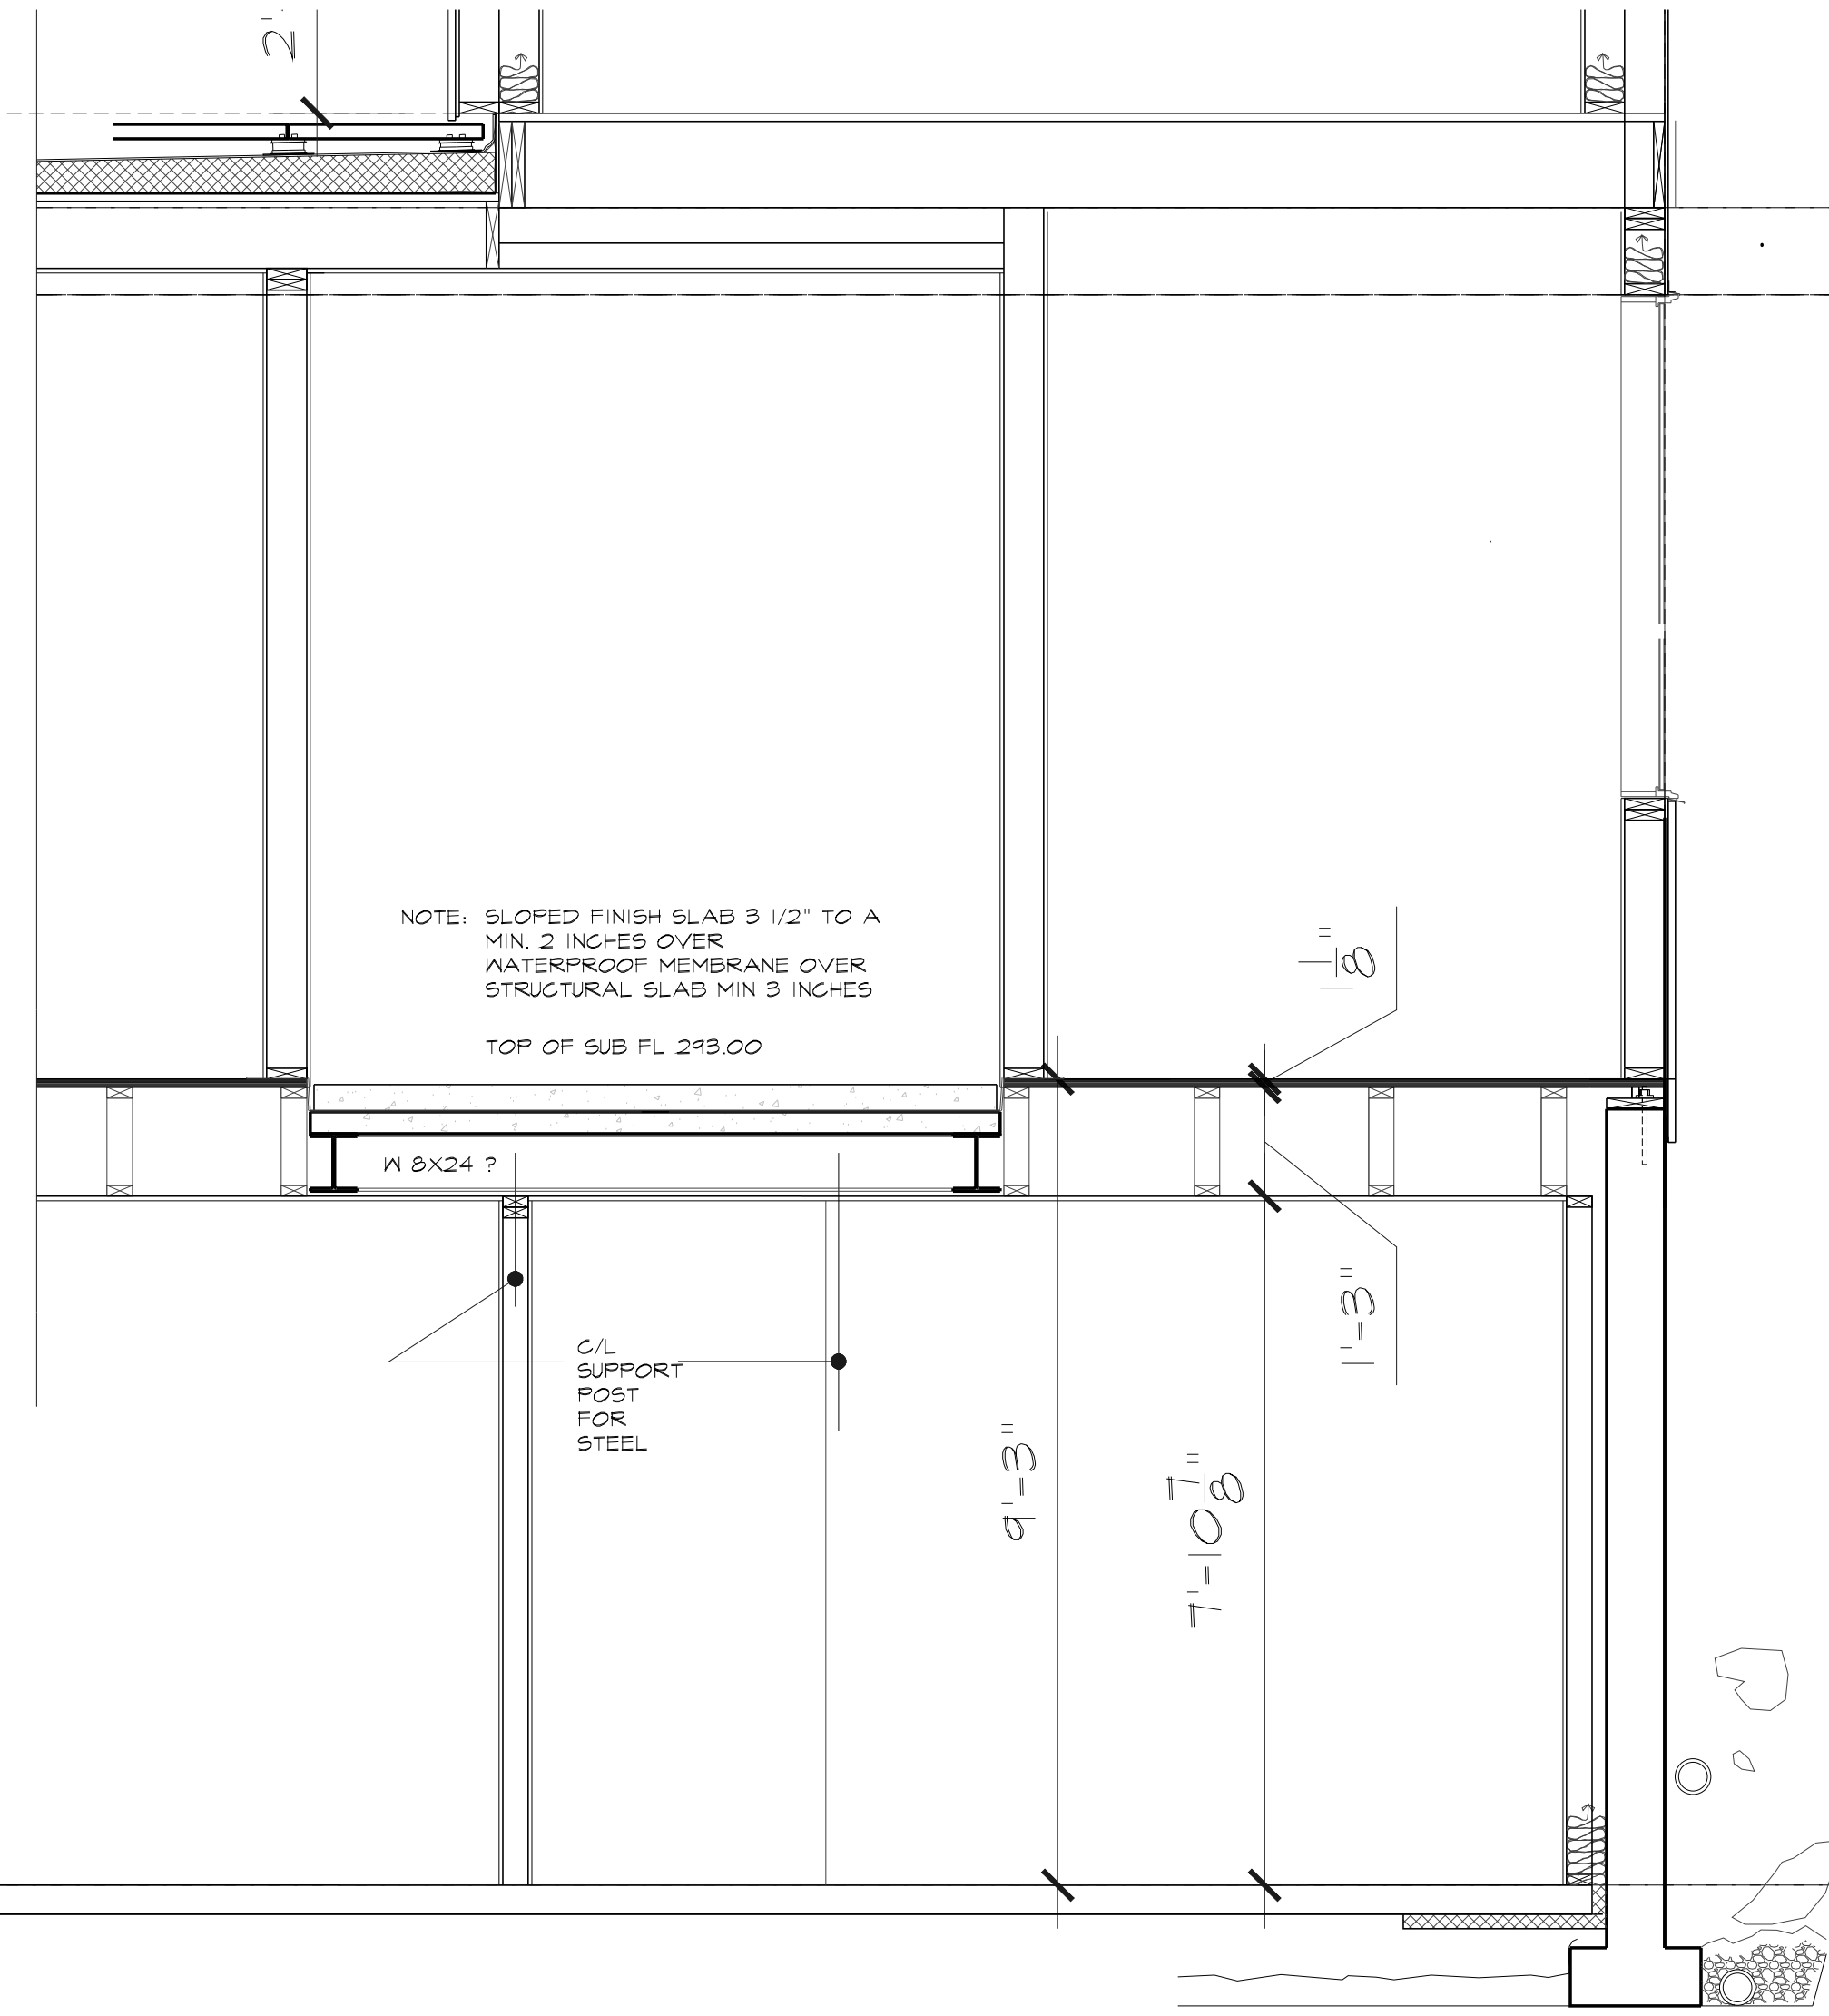

Section Entry Slab Looking North

SCALE: 1/2" = 1'-0"

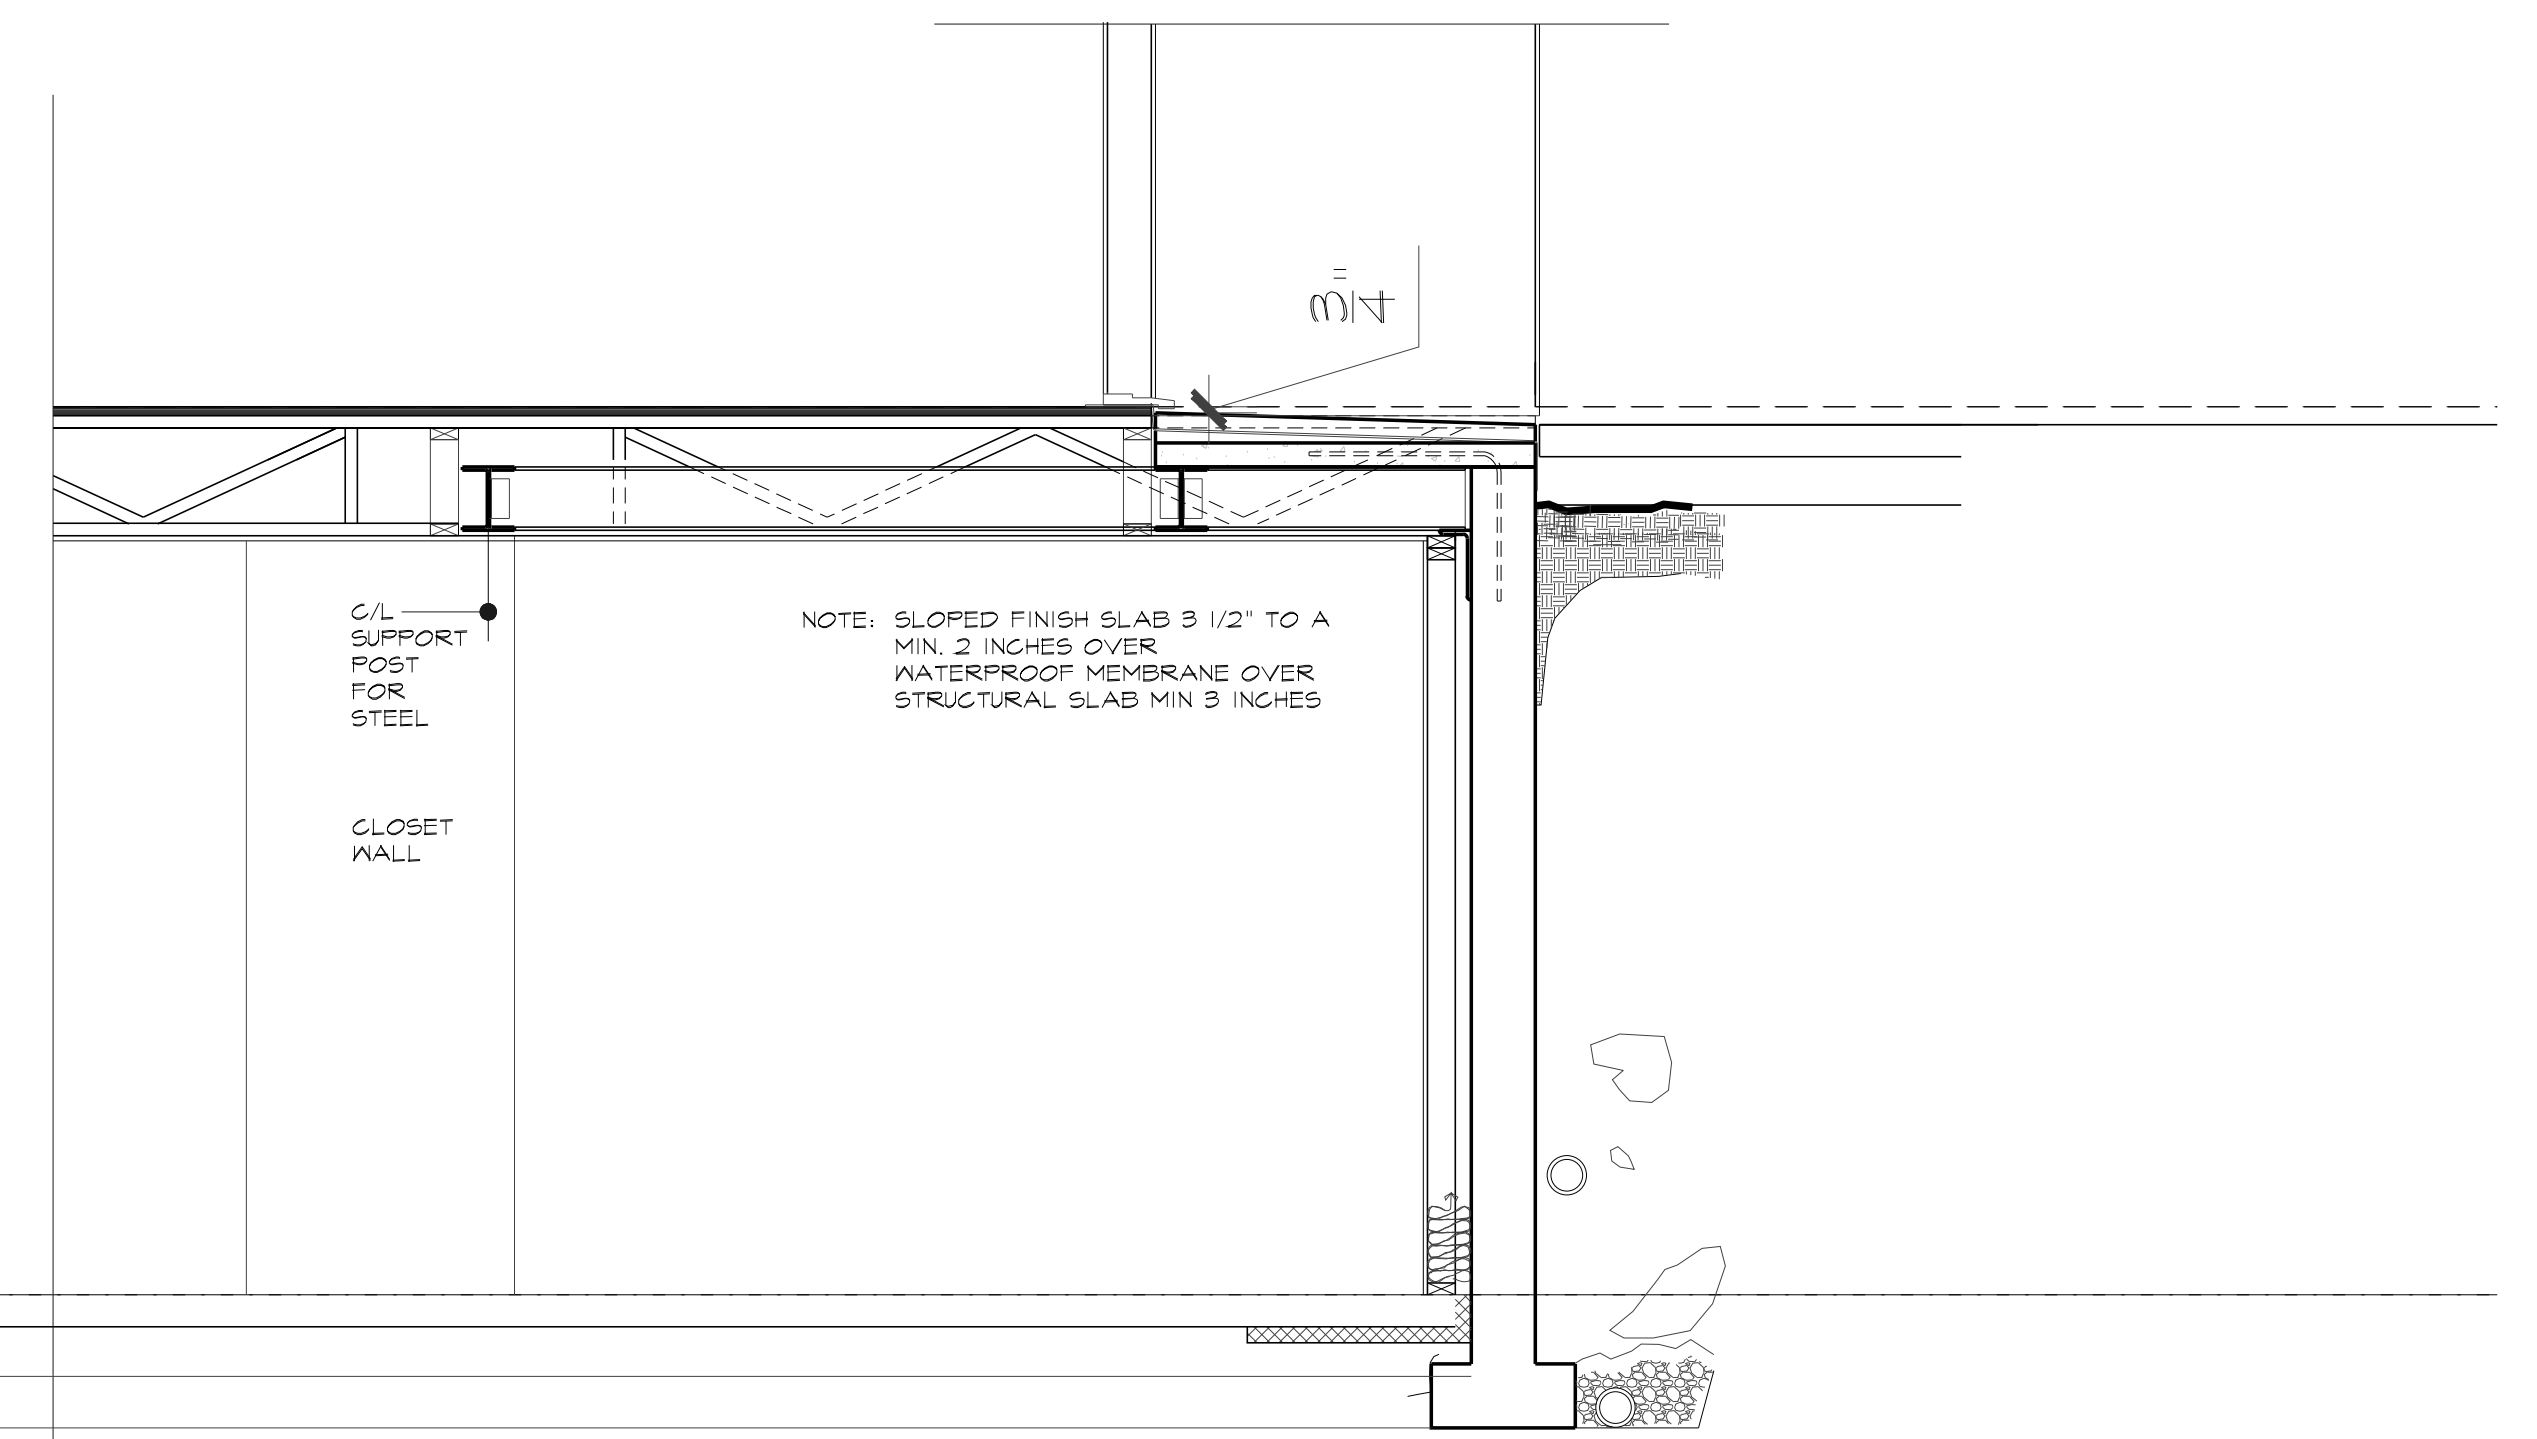

Section Entry Slab Looking East

SCALE: 1/2" = 1'-0"