


**NOTE:**  
 All work on the ADU is interior.  
 No change to exterior under  
 this permit.  
 Everything shown on the  
 exterior is existing to remain.  
 Smoke detectors and carbon  
 monoxide detectors to be by  
 ADT, and integrate with house  
 alarm system.

S1 Site Plan (showing basement level)  
 A1 SCALE: 1" = 10'

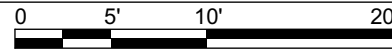

NO.	ISSUE DATE
	Permit 12/10/2020

**Peaches and Cream 2020**  
 4525 Ferncroft Road  
 Mercer Island  
 Washington 98040

**Construction Documents**

6764 REGISTERED ARCHITECT

*Robert Harrison*  
 ROBERT HARRISON  
 STATE OF WASHINGTON

**HARRISON architects**

1133 18th Avenue, Suite B032  
 Seattle, Washington 98122  
 206.794.2738 mobile  
 www.harrisonarchitects.com

**Site Plan**

DESIGN	RH	MODEL	RH
SCALE	1" = 10'	DATE	12/10/2020

ORIGINALLY FORMATTED FOR 22" x 34"  
 ADJUST SCALE IF PRINTED AT ANY OTHER SIZE

**A1**

©2020 HARRISON architects. All Rights Reserved

APPROVALS

SBS01 :: Peaches and Cream 2020

U:\user\harrison\Dropbox\HARRISON architects\Projects\Suzanne's House\1. Drawings & Models\4525\_Ferncroft\_v5.21.rvt



NO.	ISSUE DATE

**Peaches and Cream 2020**  
 4525 Ferncroft Road  
 Mercer Island  
 Washington 98040

**Construction Documents**



**HARRISON architects**  
 1133 18th Avenue, Suite B032  
 Seattle, Washington 98122  
 206.794.2738 mobile  
 www.harrisonarchitects.com

**Survey**


DESIGN	RH	MODEL	RH
SCALE	1" = 10'	DATE	12/10/2020

ORIGINALLY FORMATTED FOR 22" x 34"  
 ADJUST SCALE IF PRINTED AT ANY OTHER SIZE


**A2**

©2020 HARRISON architects. All Rights Reserved.

APPROVALS

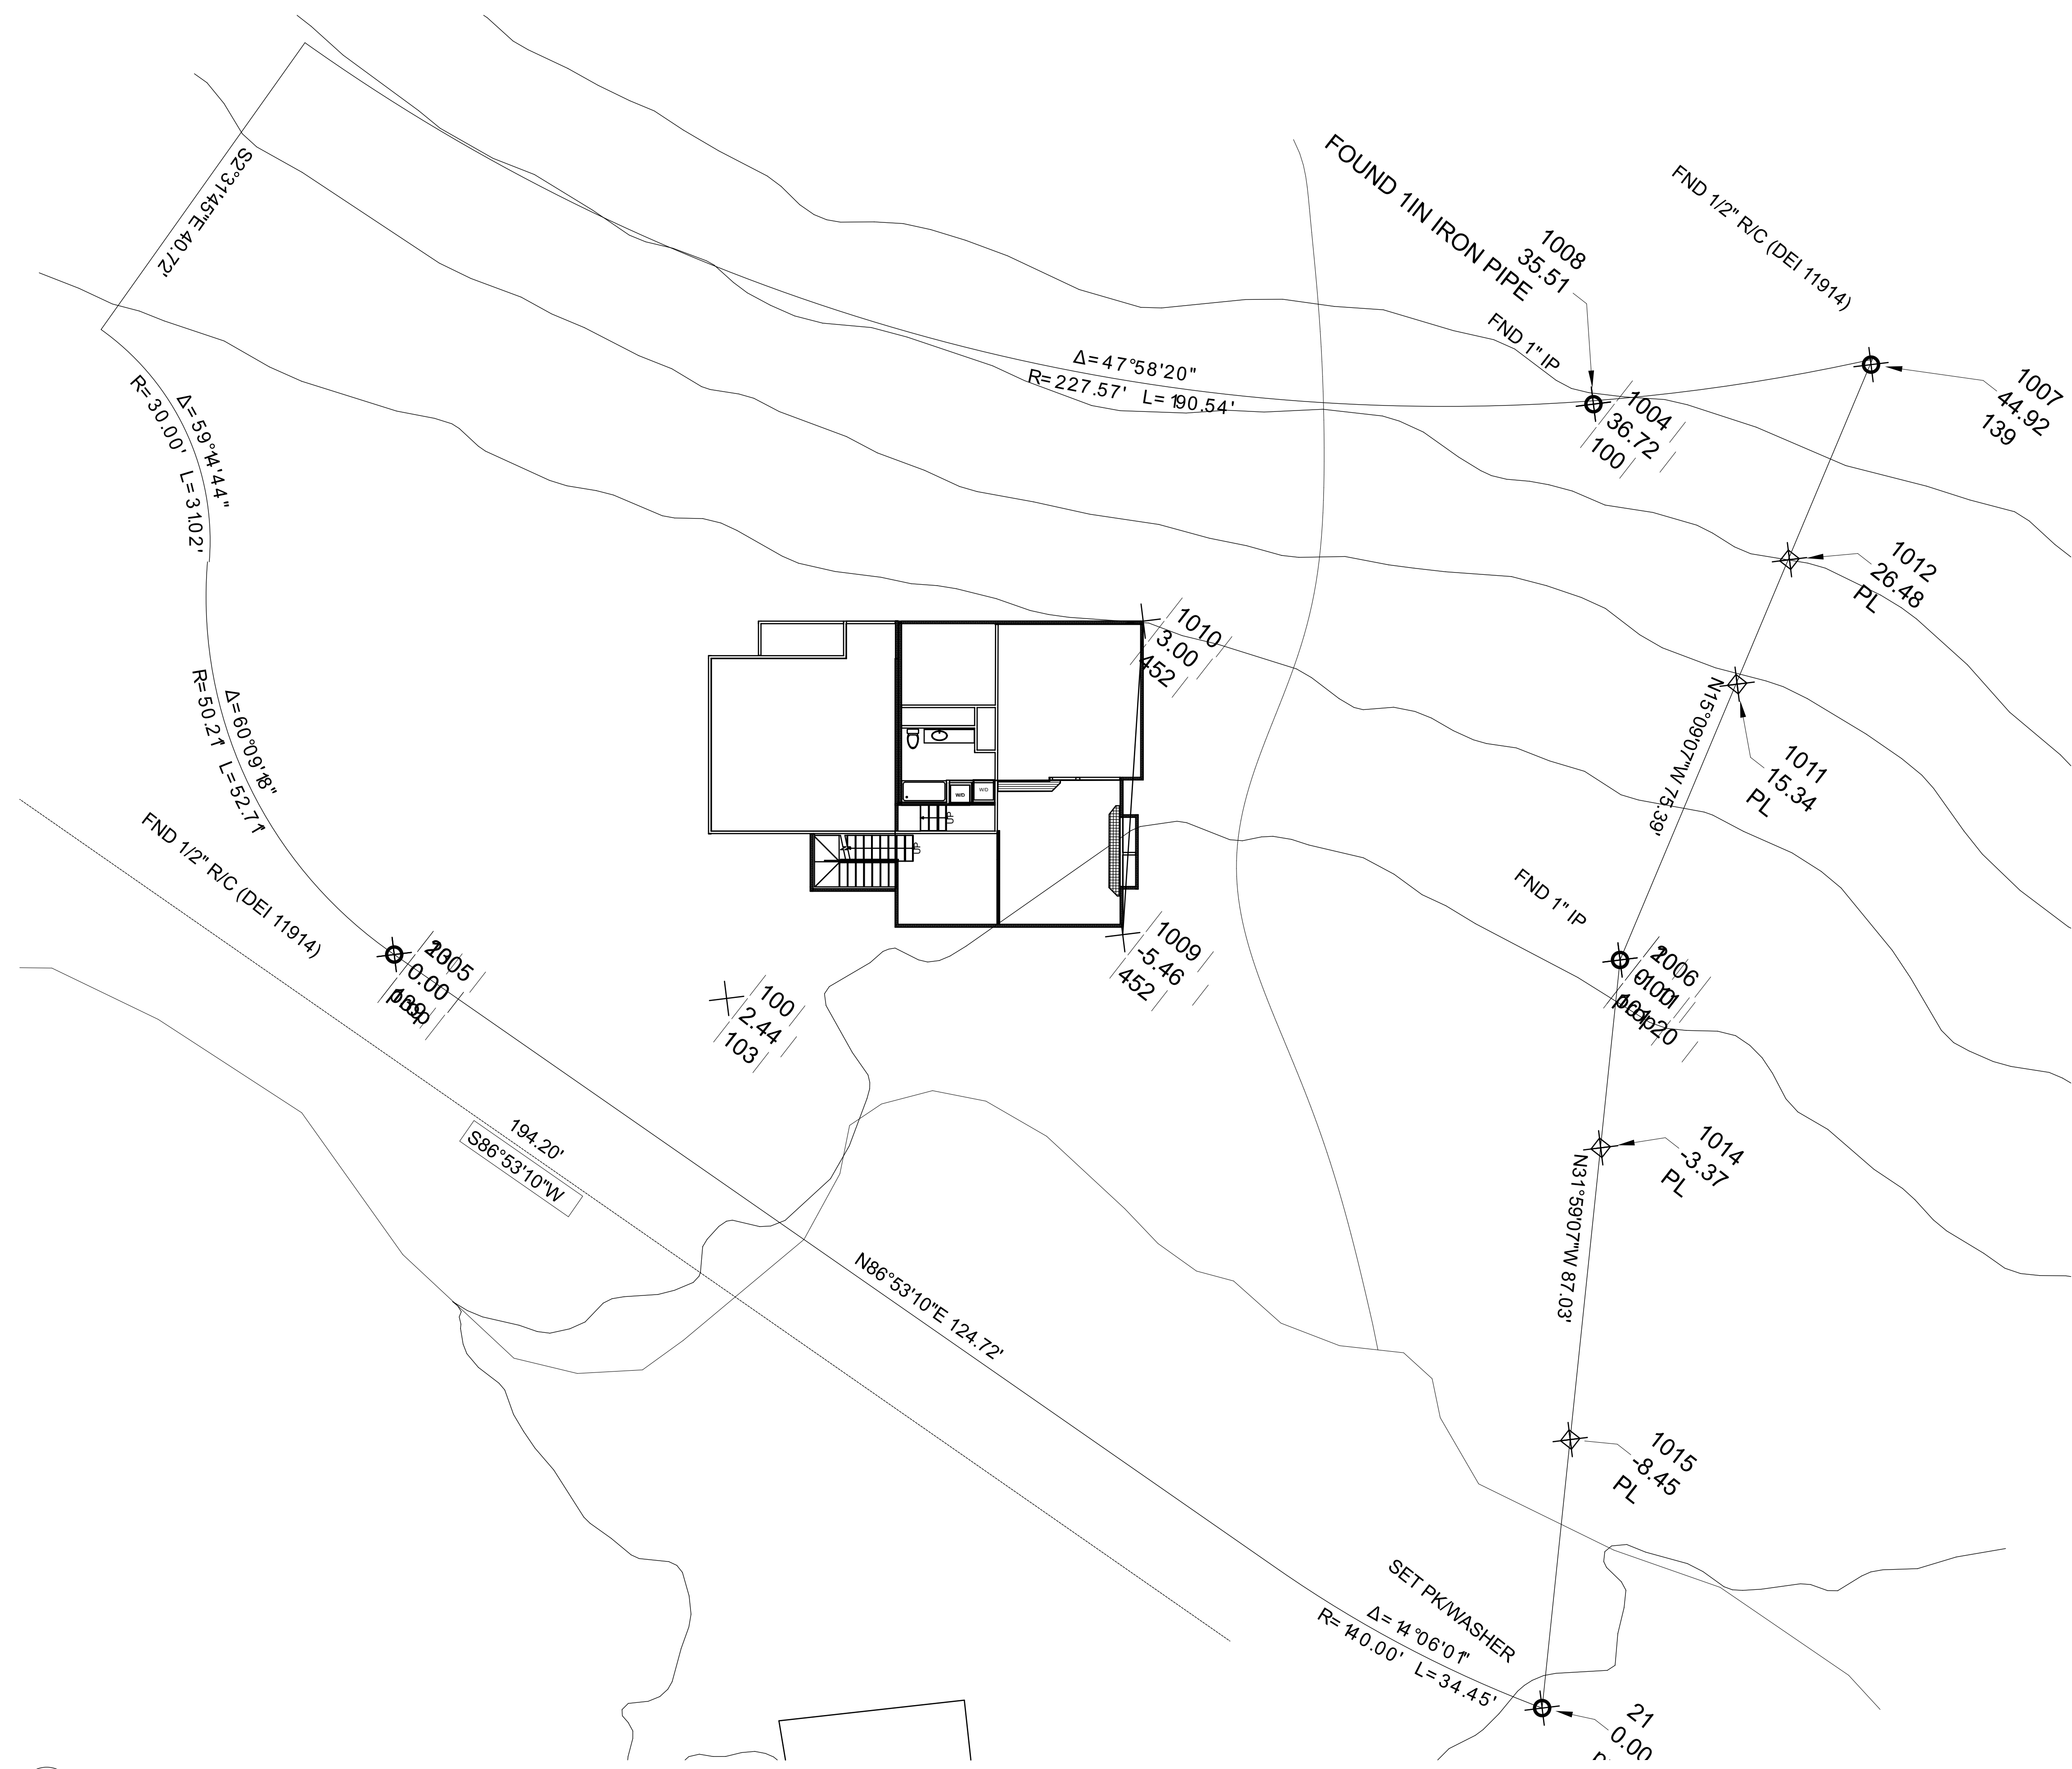

**1**  
**A2**  
**Boundary Survey**  
 SCALE: 1" = 10'

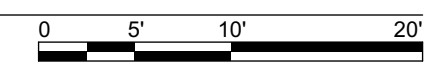

I:\Users\rohanison\Dropbox\HARRISON architects\Projects\Suzanne's House\11 Drawings & Models\4525\_Ferncroft\_v5.21.plt

SBS01 :: Peaches and Cream 2020



\\user\robharrison\Dropbox\HARRISON architects \Projects\Suzanne's House\_f\1 Drawings & Models\4525\_Ferncroft\_v5.21.rvt

ADU Entry



Garage & Parking




NO.	ISSUE DATE
	Permit 12/10/2020

### Peaches and Cream 2020

4525 Ferncroft Road  
Mercer Island  
Washington 98040

#### Construction Documents

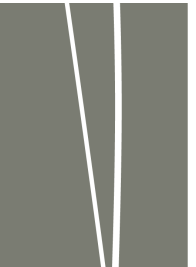

HARRISON architects

1133 18th Avenue, Suite B032  
Seattle, Washington 98122  
206.794.2738 mobile  
www.harrisonarchitects.com

#### Context Photos

DESIGN	RH	MODEL	RH
SCALE		DATE	12/10/2020

ORIGINALLY FORMATTED FOR 22" x 34"  
ADJUST SCALE IF PRINTED AT ANY OTHER SIZE

# A3

©2020 HARRISON architects :: All Rights Reserved

APPROVALS



NO.	ISSUE DATE
	Permit 12/10/2020

**Peaches and Cream 2020**  
 4525 Ferncroft Road  
 Mercer Island  
 Washington 98040

**Construction Documents**



**HARRISON architects**  
 1133 18th Avenue, Suite B032  
 Seattle, Washington 98122  
 206.794.2738 mobile  
 www.harrisonarchitects.com

**Existing Plan**

DESIGN	RH	MODEL	RH
SCALE	1/4" = 1'-0"	DATE	12/10/2020


ORIGINALLY FORMATTED FOR 22" x 34"  
 ADJUST SCALE IF PRINTED AT ANY OTHER SIZE

**A4**


©2020 HARRISON architects - All Rights Reserved

APPROVALS


SBS01 :: Peaches and Cream 2020

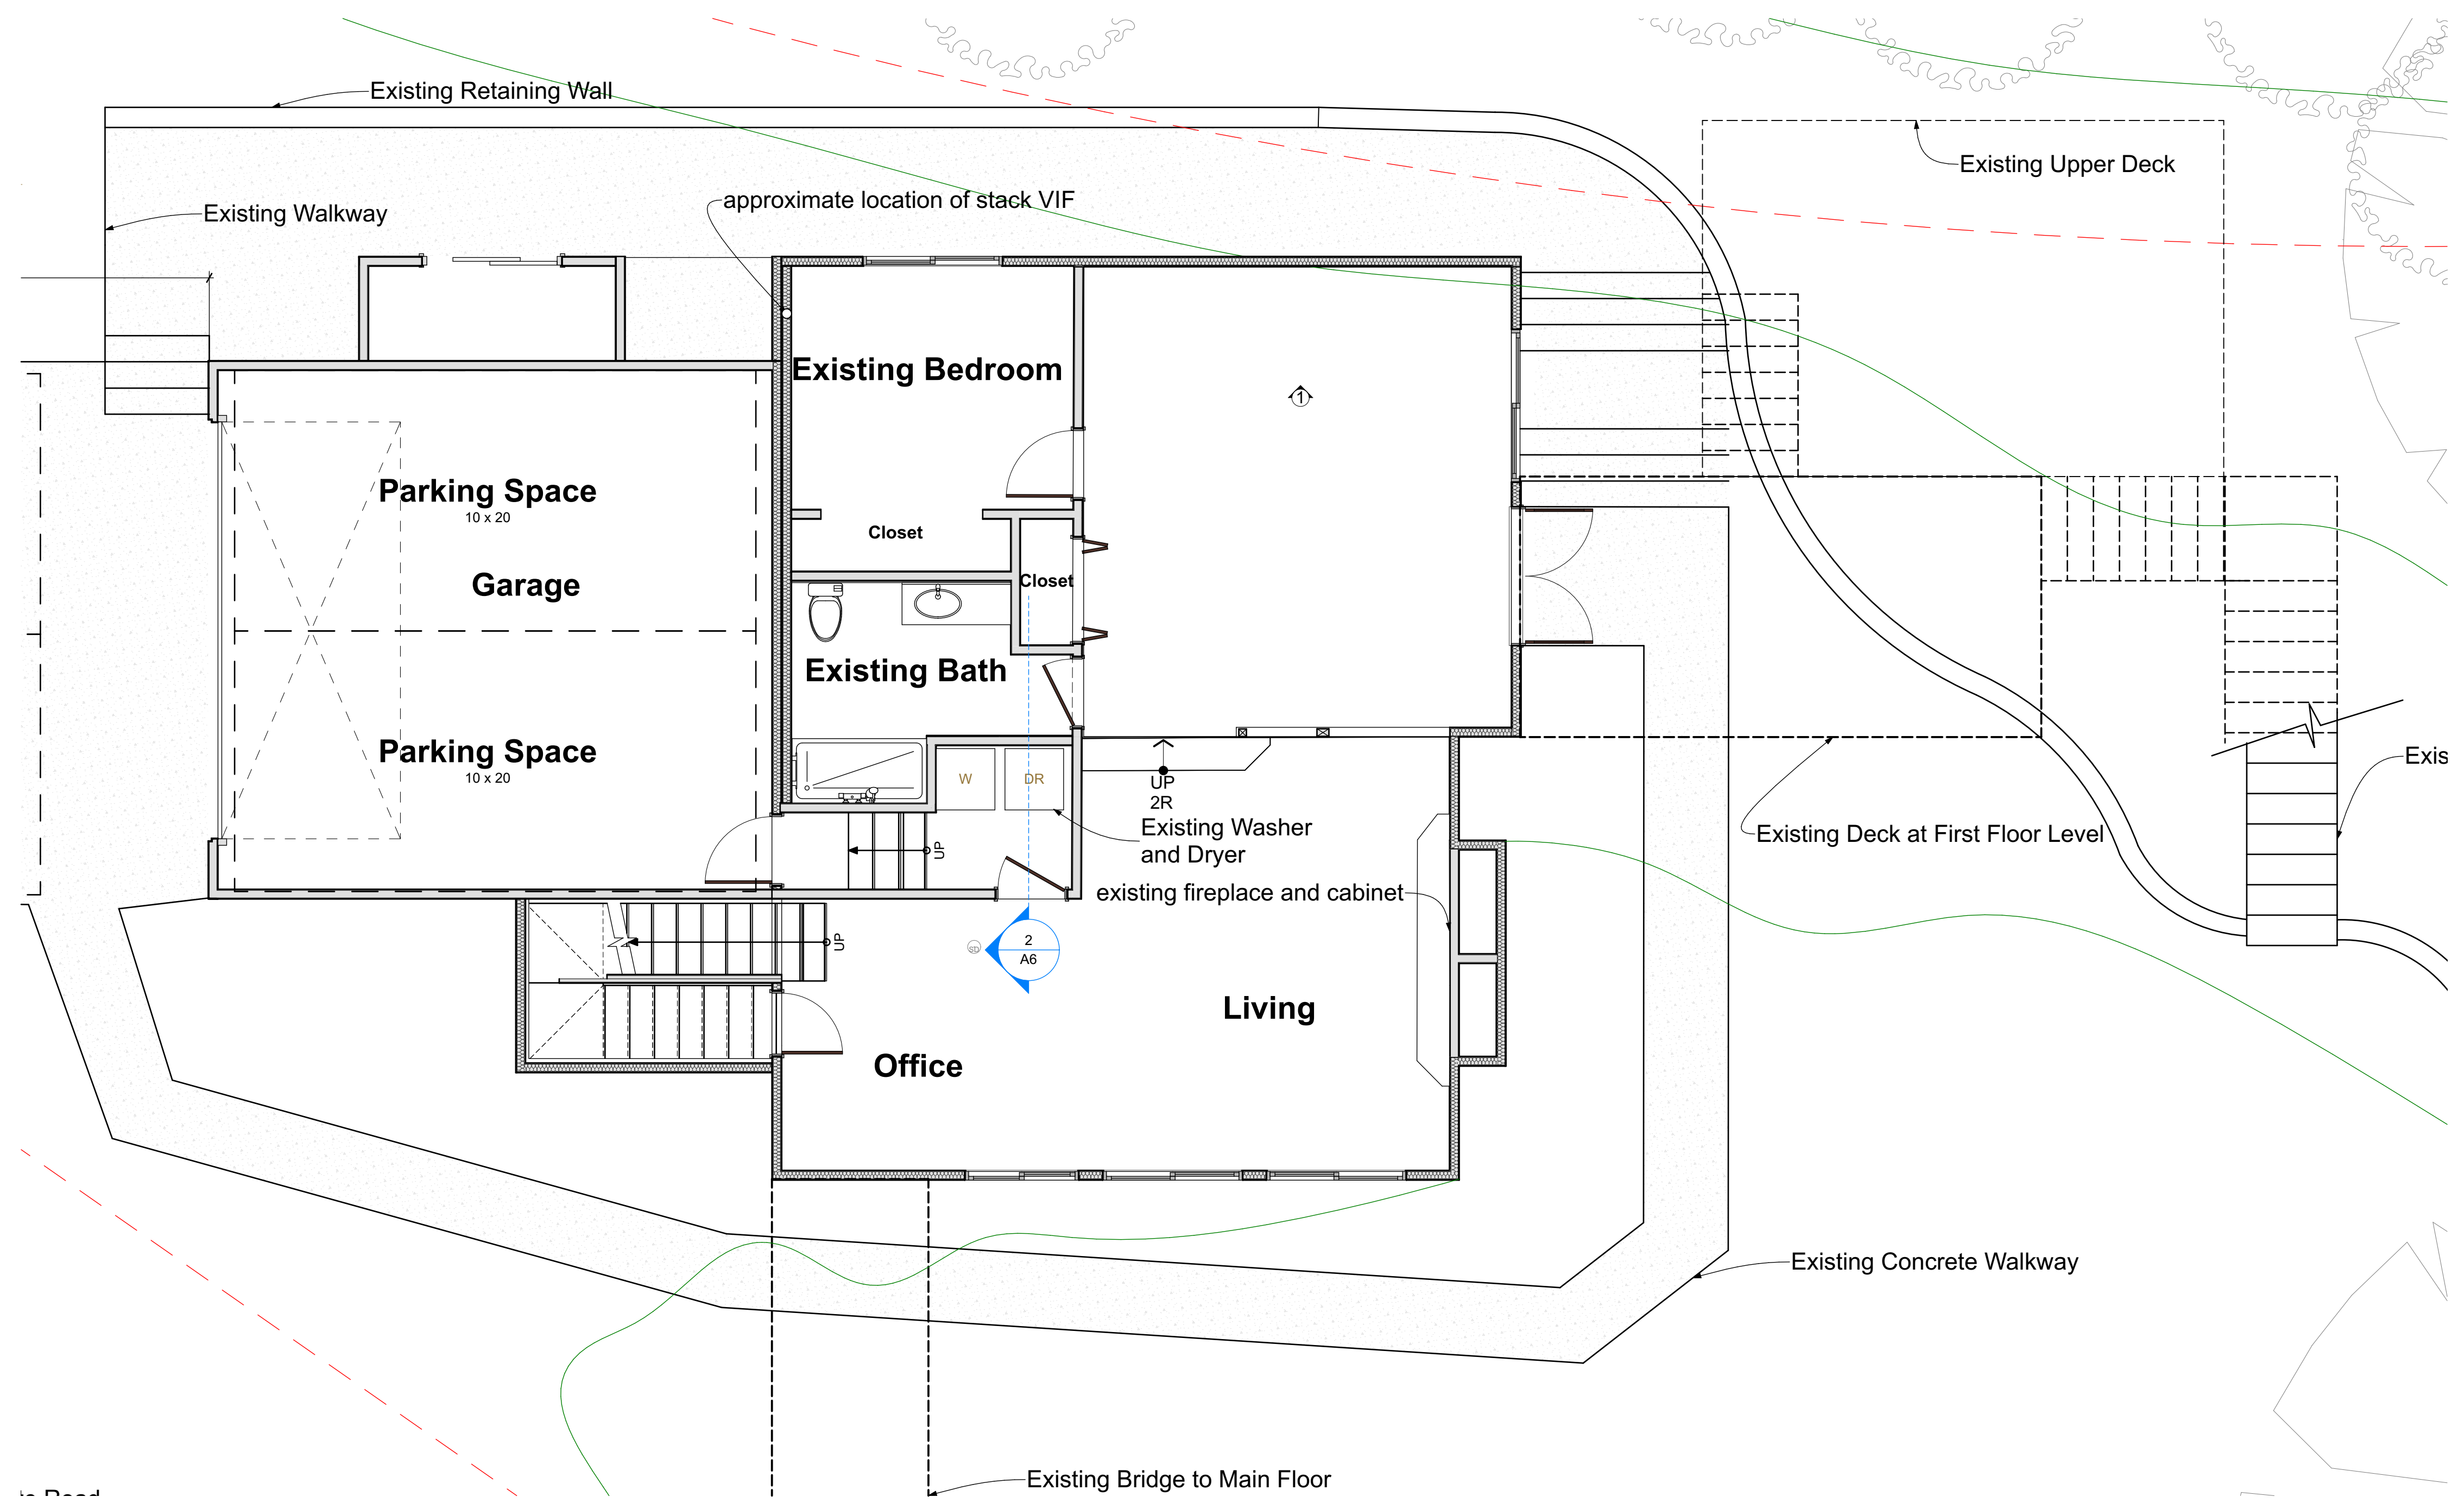

**1 Existing Basement Plan**  
 SCALE: 1/4" = 1'-0"

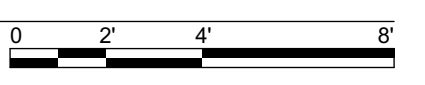

I:\Users\rohanison\Dropbox\HARRISON architects /Projects /Suzanne's House /1. Drawings & Models\4525\_Ferncroft\_v5.21.rvt



NO.	ISSUE DATE
	Permit 12/10/2020

**Peaches and Cream 2020**  
 4525 Ferncroft Road  
 Mercer Island  
 Washington 98040

**Construction Documents**  
 6764 REGISTERED ARCHITECT  
  
 ROBERT HARRISON  
 STATE OF WASHINGTON

**HARRISON architects**  
 1133 18th Avenue, Suite B032  
 Seattle, Washington 98122  
 206.794.2738 mobile  
 www.harrisonarchitects.com


**Basement Plan with ADU**

DESIGN	RH	MODEL	RH
SCALE	1/4" = 1'-0"	DATE	12/10/2020


ORIGINALLY FORMATTED FOR 22" x 34"  
 ADJUST SCALE IF PRINTED AT ANY OTHER SIZE

**A5**

©2020 HARRISON architects - All Rights Reserved  
 APPROVALS  
 SBS01 :: Peaches and Cream 2020

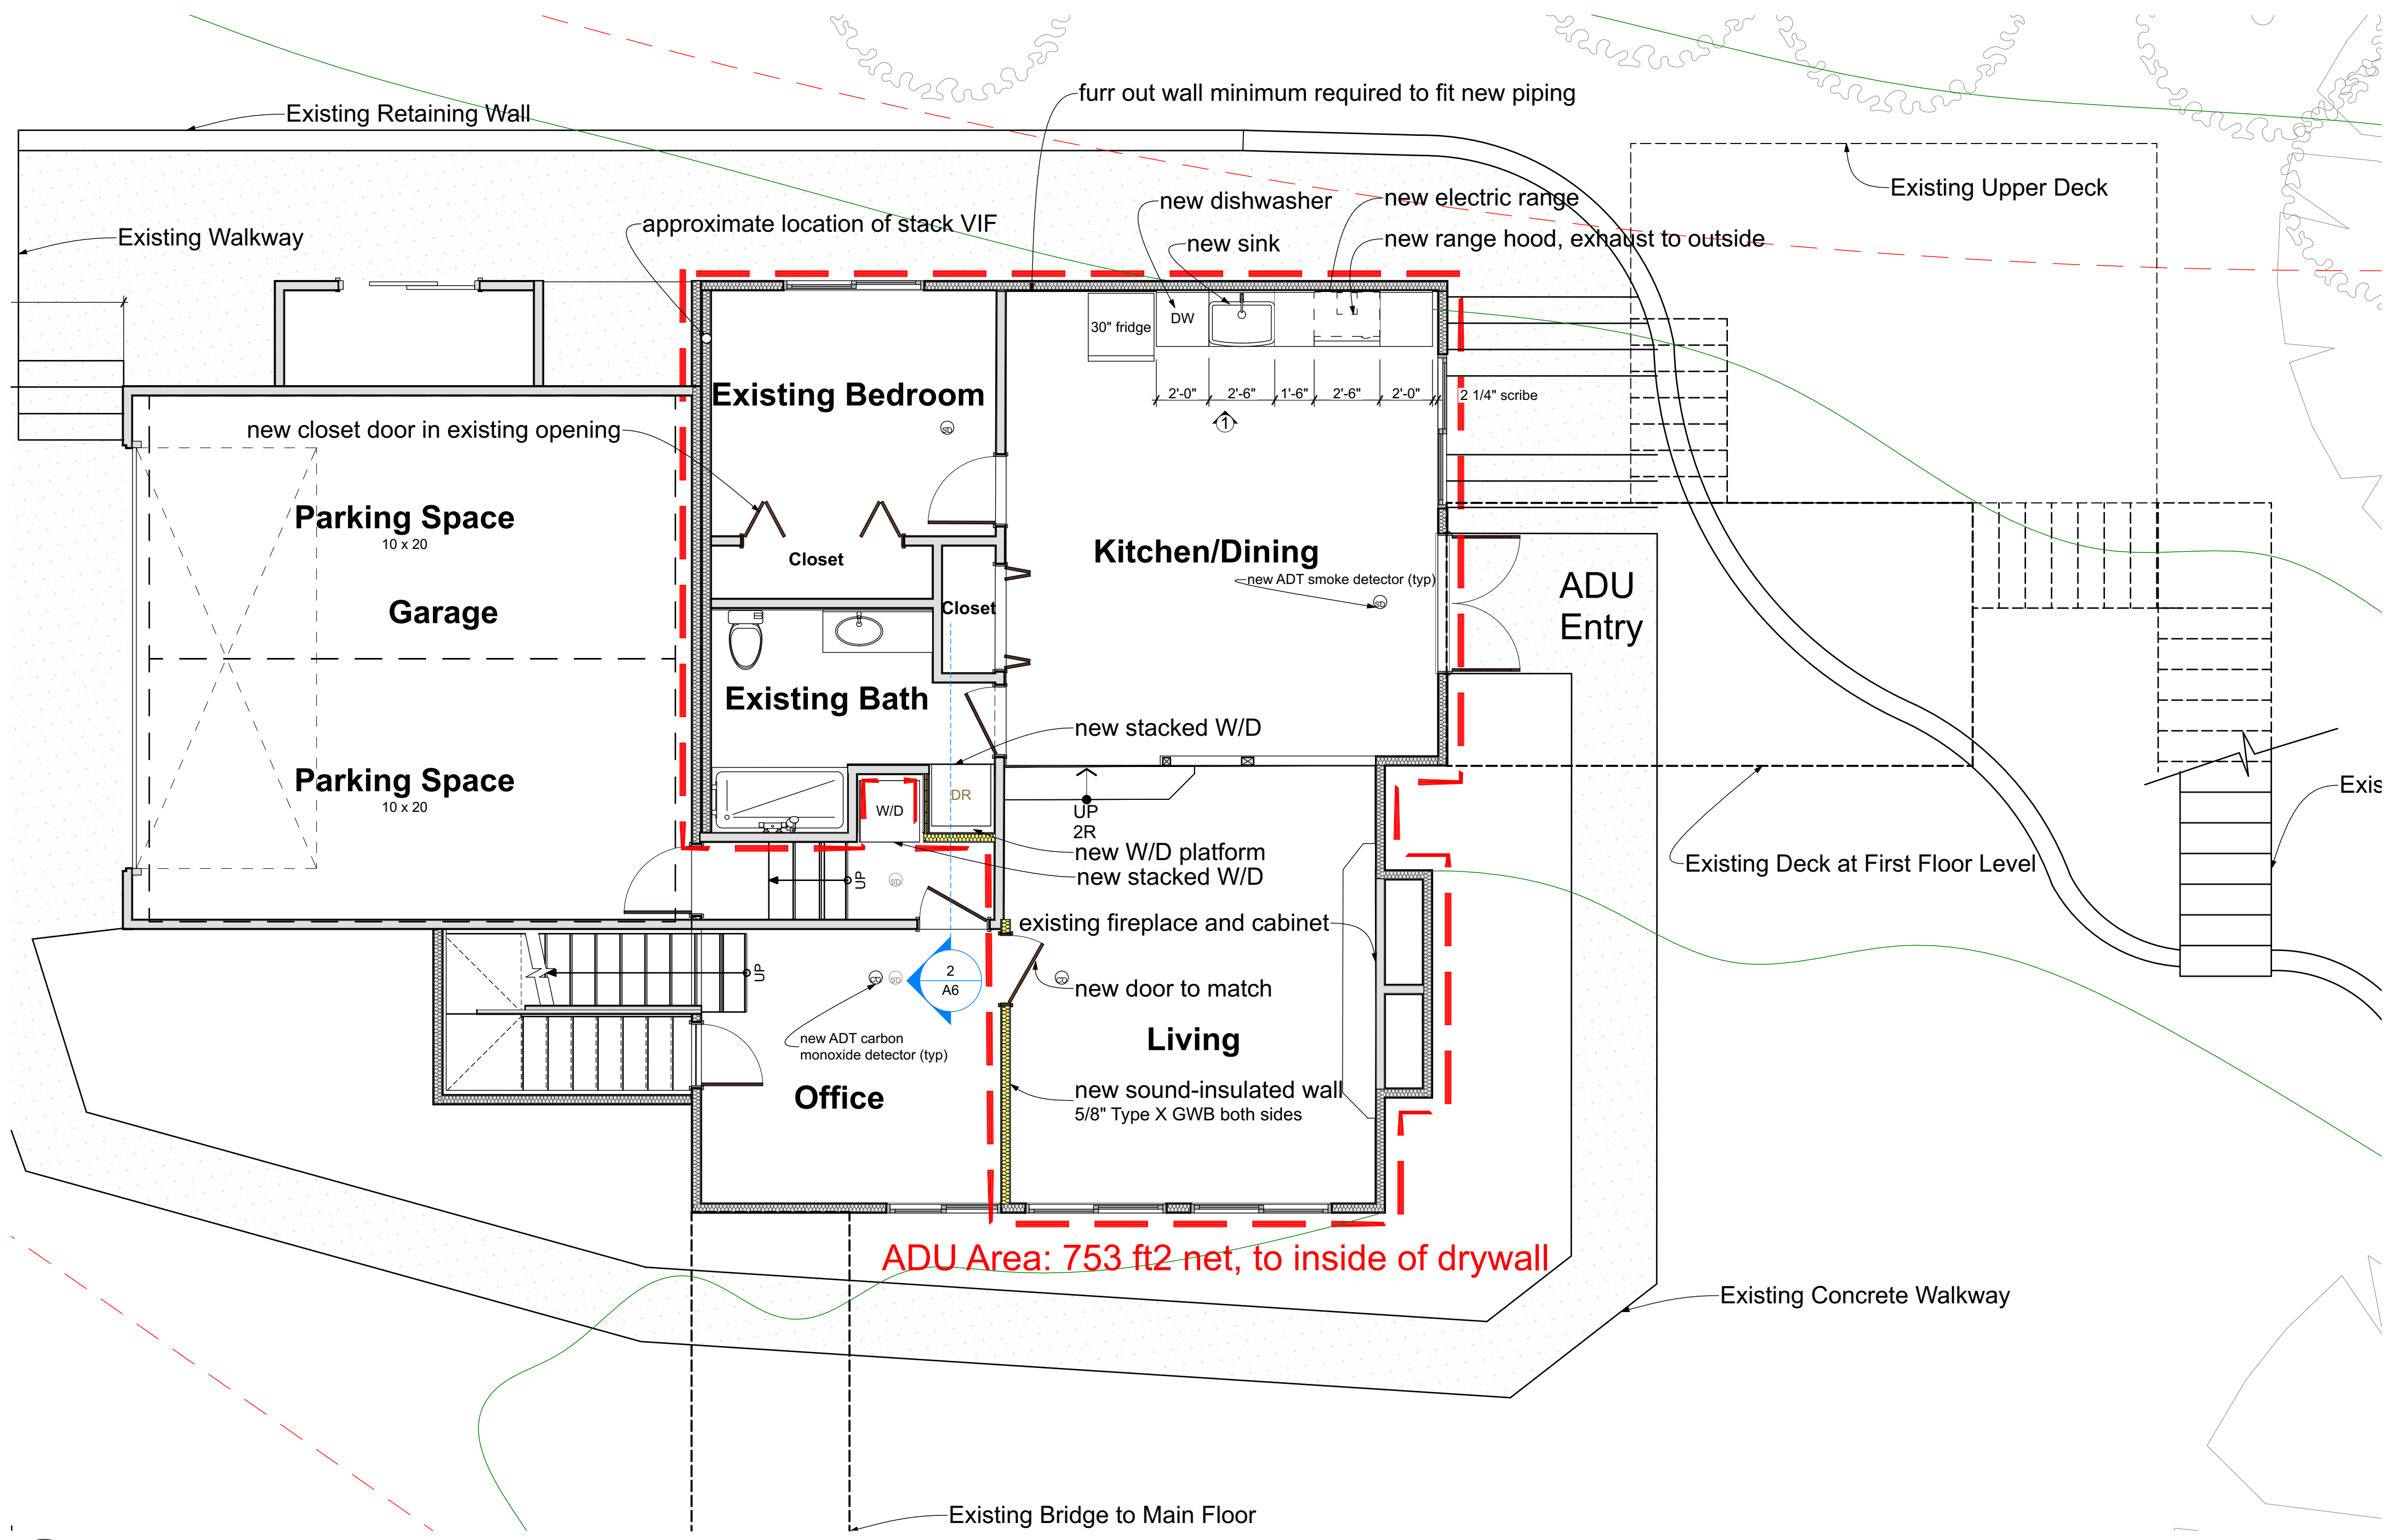

**1**  
 A5 **Basement Plan**  
 SCALE: 1/4" = 1'-0"

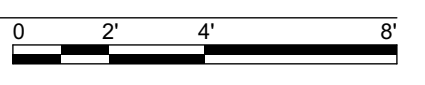


I:\user\harrison\Dropbox\HARRISON architects \Projects\Suzanne's House \1 Drawings & Models\4525\_Ferncroft\_v5.21.rvt



\\users\rohanison\Dropbox\HARRISON architects //Projects //Suzanne's House //1. Drawings & Models\4525\_Ferncroft\_v5.21.rvt

NO.	ISSUE DATE
	Permit 12/10/2020

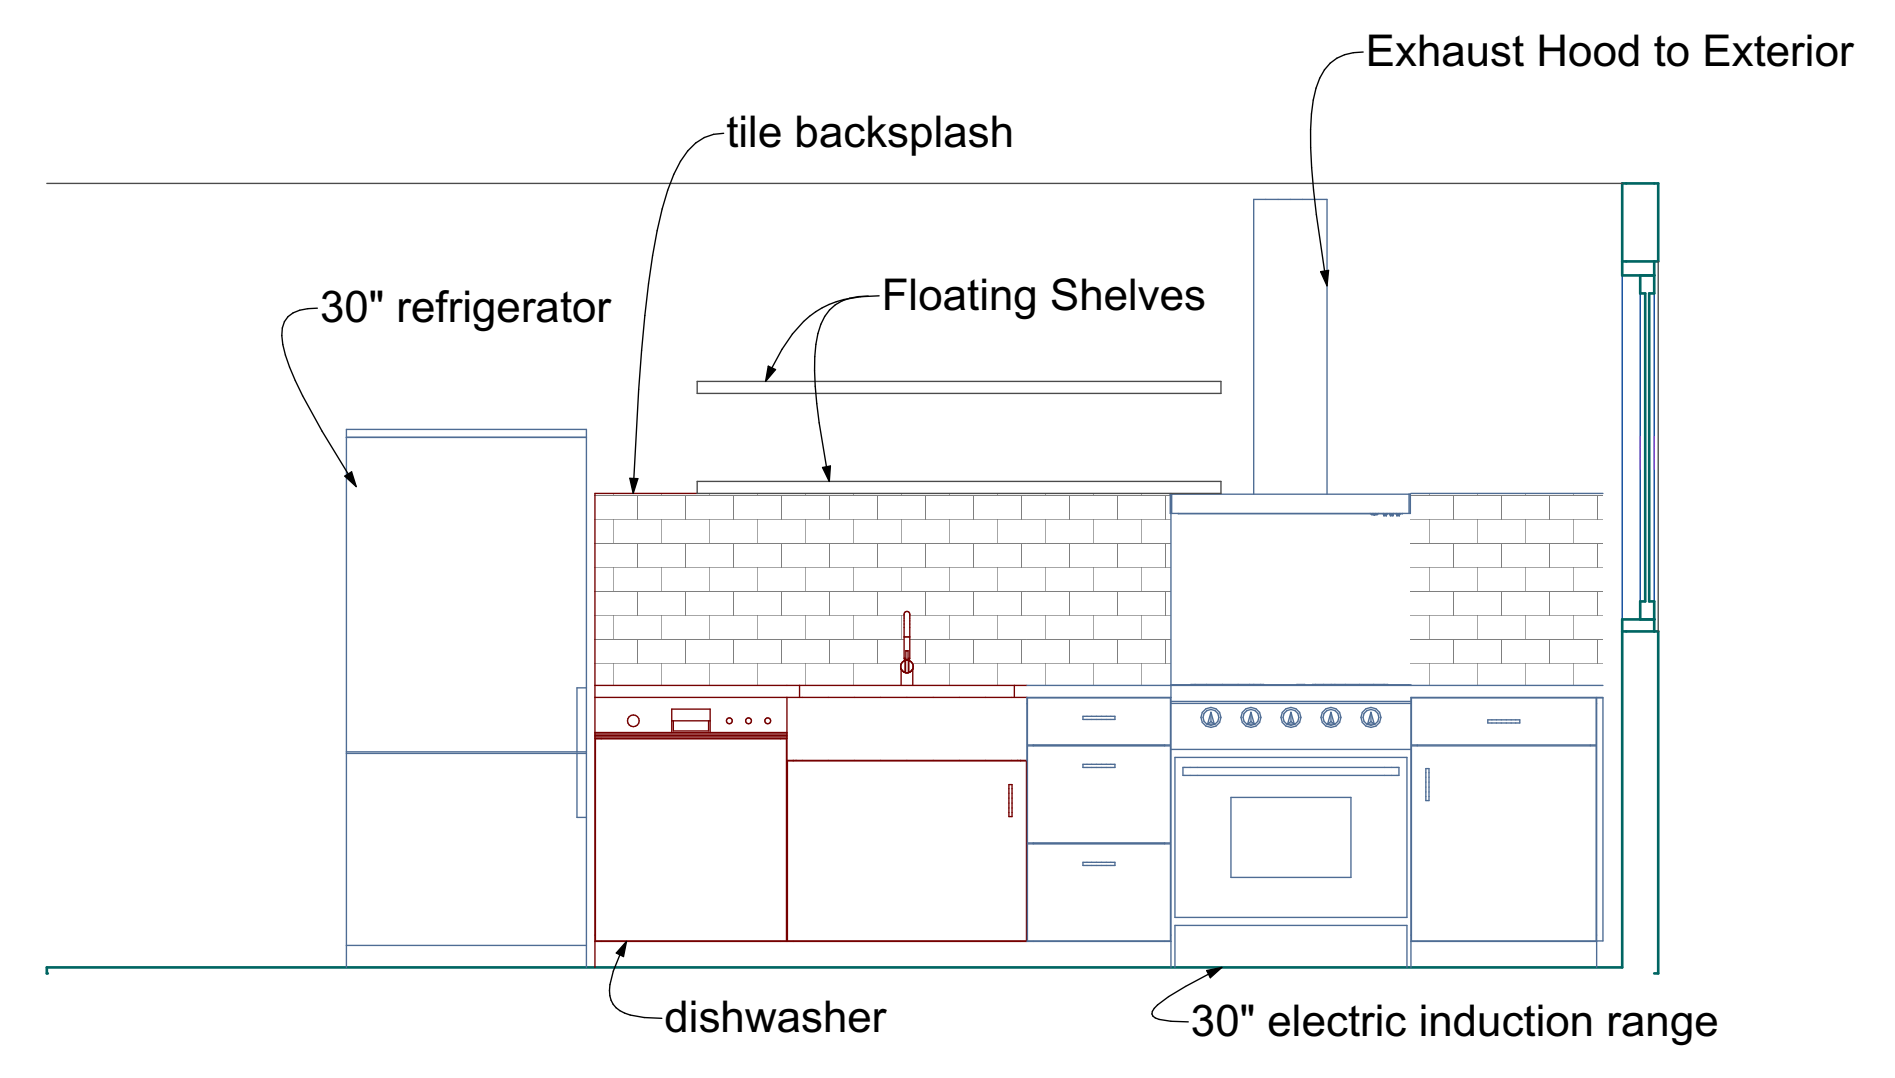

**1**  
A6  
Kitchen Elevation  
SCALE: 1/2" = 1'-0"  
0 1' 2' 4'


**Peaches and Cream 2020**  
4525 Ferncroft Road  
Mercer Island  
Washington 98040

**Construction Documents**

6764  
REGISTERED ARCHITECT  
*Robert Harrison*  
ROBERT HARRISON  
STATE OF WASHINGTON

**HARRISON architects**

1133 18th Avenue, Suite B032  
Seattle, Washington 98122  
206.794.2738 mobile  
www.harrisonarchitects.com

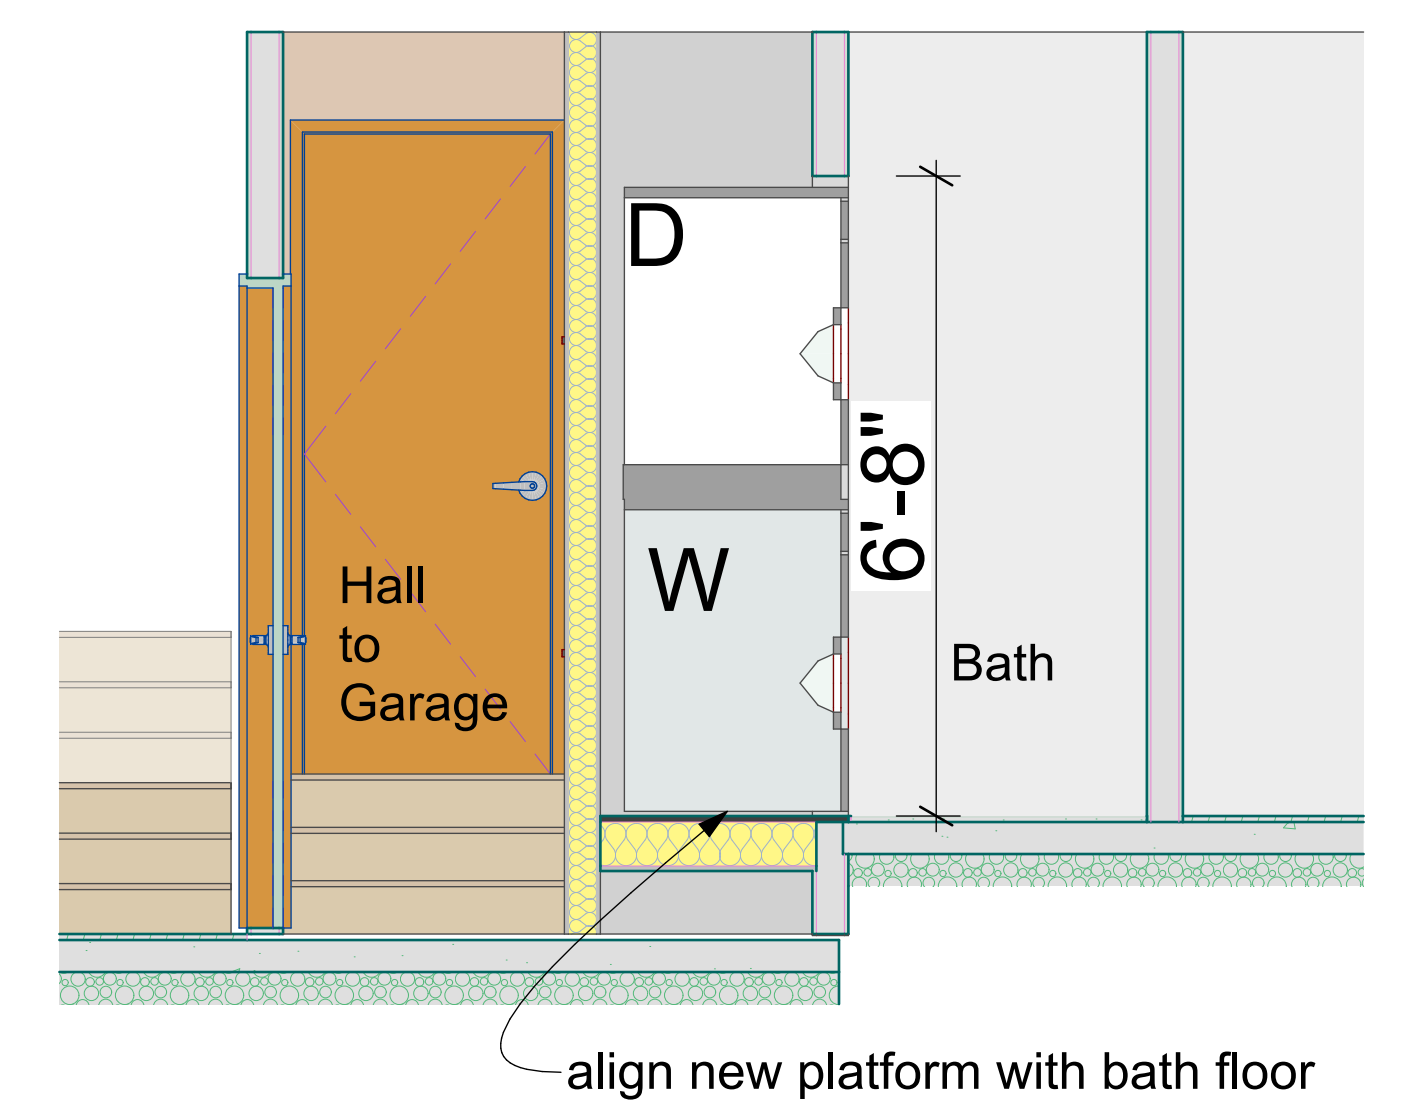

**2**  
A6  
Section at Washers/Dryers (1)  
SCALE: 1/2" = 1'-0"  
0 1' 2' 4'

**Basement Interior Elevation & Section**

DESIGN	RH	MODEL	RH
SCALE	1/2" = 1'-0"	DATE	12/10/2020

ORIGINALLY FORMATTED FOR 22" x 34"  
ADJUST SCALE IF PRINTED AT ANY OTHER SIZE

**A6**

©2020 HARRISON architects. All Rights Reserved

APPROVALS

SBS01 :: Peaches and Cream 2020