



CITY LITES NEON, INC 902 NW 49TH ST SEATTLE, WA 98107 PH: 206-789-4747

Sign Owner:	Jurisdiction:	Date:	Parcel Number:
Island Animal Hospital	Mercer Island	8/9/22	#531510-1245
Address:	Zip Code:	Drawn By:	Zone:
7803 SE 27th St #174	98109	M. Kinnunen	Town Center

This sign is intended to be installed in accordance with Article 600 of the National Electrical Code, and/or other applicable city codes Island Animal Hospital Alum Cut Out Face Wall Sign





## ILLUMINATED S/F WALL SIGN

### SIGN CABINET

- 2'-8" h x 7'-6" w x 8" deep single faced aluminum sign cabinet
- painted Black with Matte Finish
- lettering and logo routed out of sign face

### **GRAPHICS**

- 14" tall ISLAND lettering routed out of face and backed with White plex
- 3-1/2" tall Animal Hospital lettering routed out of face and backed with White plex
   8-5/8" tall logo routed out of face and backed with Aqua translucent vinyl applied

### ILLUMINATION

- internally illuminated with White LEDs

BLACK PAINTED / VINYL LETTERS SIDEWALLS OUTLINE SIGN FACES

- LED power supply(ies) enclosed inside sign cabinet with disconnect switch
- power out to 120V/20A dedicated circuit


TOTAL SIGN AREA: 19.99 SF

# COLORS/FINISHES



# NIGHTTIME VIEW



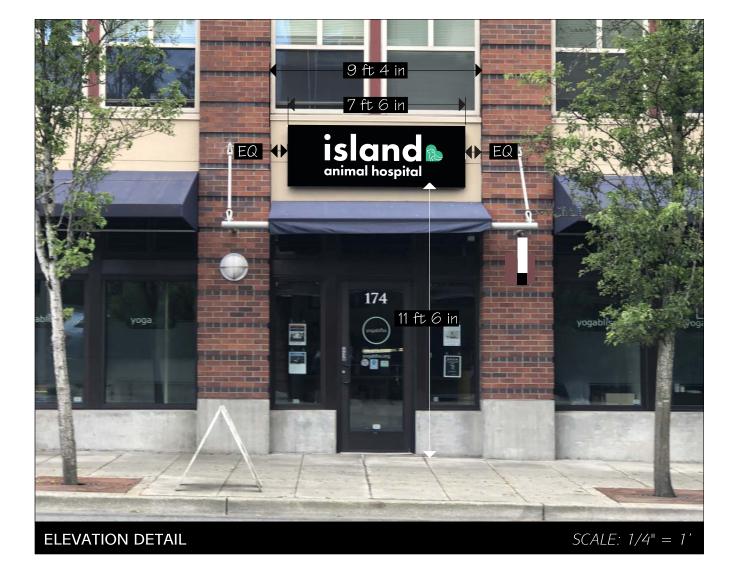




Sign Owner:	Jurisdiction:	Date:	Parcel Number:
Island Animal Hospital	Mercer Island	8/9/22	#531510-1245
Address:	Zip Code:	Drawn By:	Zone:
7803 SE 27th St #174	98109	M. Kinnunen	Town Center

This sign is intended to be installed in accordance with Article 600 of the National Electrical Code, and/or other applicable city codes

Island Animal Hospital Plan Set S1 - PLAN DETAILS

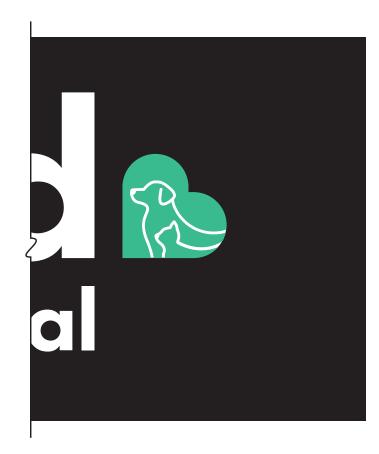


SIGN TO BE UL APPROVED AND BEAR UL LABEL

# PARTIAL FACE VIEW

# NOTE:

THIS SIGN IS INTENDED TO BE INSTALLED IN ACCORDANCE WITH THE REQUIREMENTS OF ARTICLE 600 OF THE NATIONAL ELECTRICAL CODE AND/OR OTHER APPLICABLE LOCAL CODES. THIS INCLUDES PROPER GROUNDING AND BONDING OF THE SIGN.

ELECTRICAL NOTE: 120V/20 AMP CIRCUITS TO BE PROVIDED BY G.C. / ELECTRICIAN

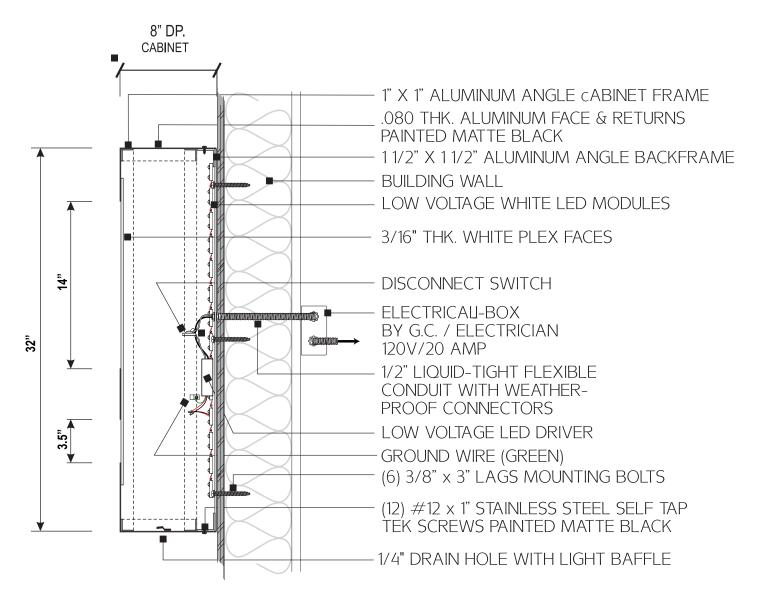

# SIDE SECTION DETAIL - WALL MOUNT SIGN

SCALE: 1 1/2" = 1' - 0"

SPECIFICATIONS:
2' -8" x 7' - 6" x 8" single faced wall mount sign painted Matte Black.
-"island animal hospital" & logo to be routed out of face & backed by White plex.
-Cabinet to be internally illuminated by White LEDs.
-LED power supply(ies) enclosed inside sign cabinet with disconnect switch

Power out to 120V/20A dedicated circuit


Total Sign Area:19.99 sq ft.



Sign Owner:	Jurisdiction:	Date:	Parcel Number:
Island Animal Hospital	Mercer Island	8/9/22	#531510-1245
Address:	Zip Code:	Drawn By:	Zone:
7803 SE 27th St #174	98109	M. Kinnunen	Town Center

This sign is intended to be installed in accordance with Article 600 of the National Electrical Code, and/or other applicable city codes

Island Animal Hospital Plan Set S1 - PLAN DETAILS

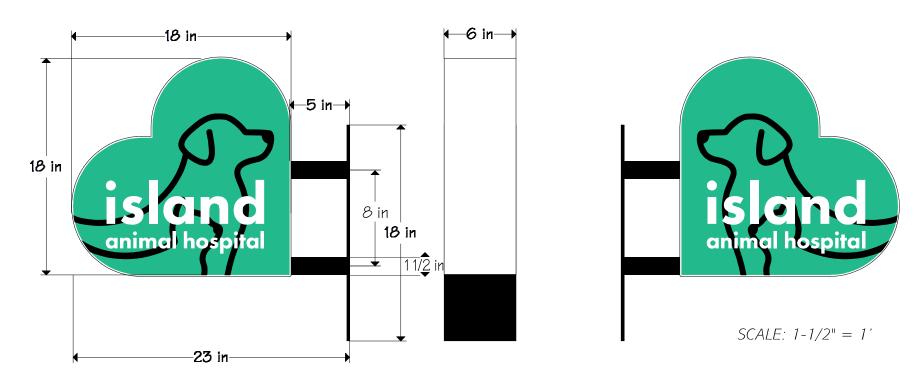



# ILLUMINATED D/F PROJECTING BLADE SIGN

- SIGN CABINET
   18" h x 18" w x 6" deep double sided trimless channel plaque
   brake formed alum side walls painted White

## **GRAPHICS**

- White trimless acrylic sign faces with routed out edge secured to sidewalls with countersunk screws
  Green translucent cut vinyl background
  Opaque Black cut vinyl logo graphic
  Lettering reverse weeded out of vinyl to reveal White acrylic


- ILLUMINATION
   Power supply(ies) enclosed in sign with disconnect switch
   power out thru conduit to dedicated 120V/20A circuit

TOTAL SIGN AREA: 2.25 SF

## COLORS/FINISHES





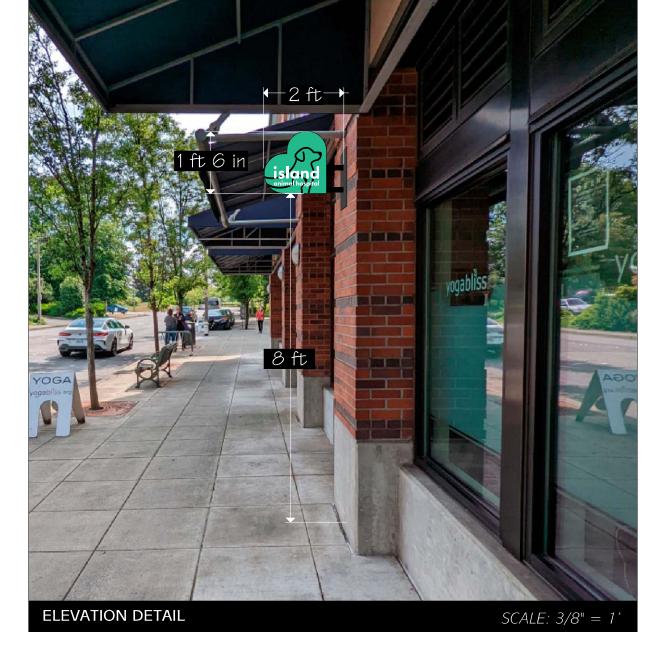




Sign Owner:	Jurisdiction:	Date:	Parcel Number:
Island Animal Hospital	Mercer Island	8/9/22	#531510-1245
Address:	Zip Code:	Drawn By:	Zone:
7803 SE 27th St #174	98109	M. Kinnunen	Town Center

This sign is intended to be installed in accordance with Article 600 of the National Electrical Code, and/or other applicable city codes

Island Animal Hospital Plan Set S2 - PLAN DETAILS

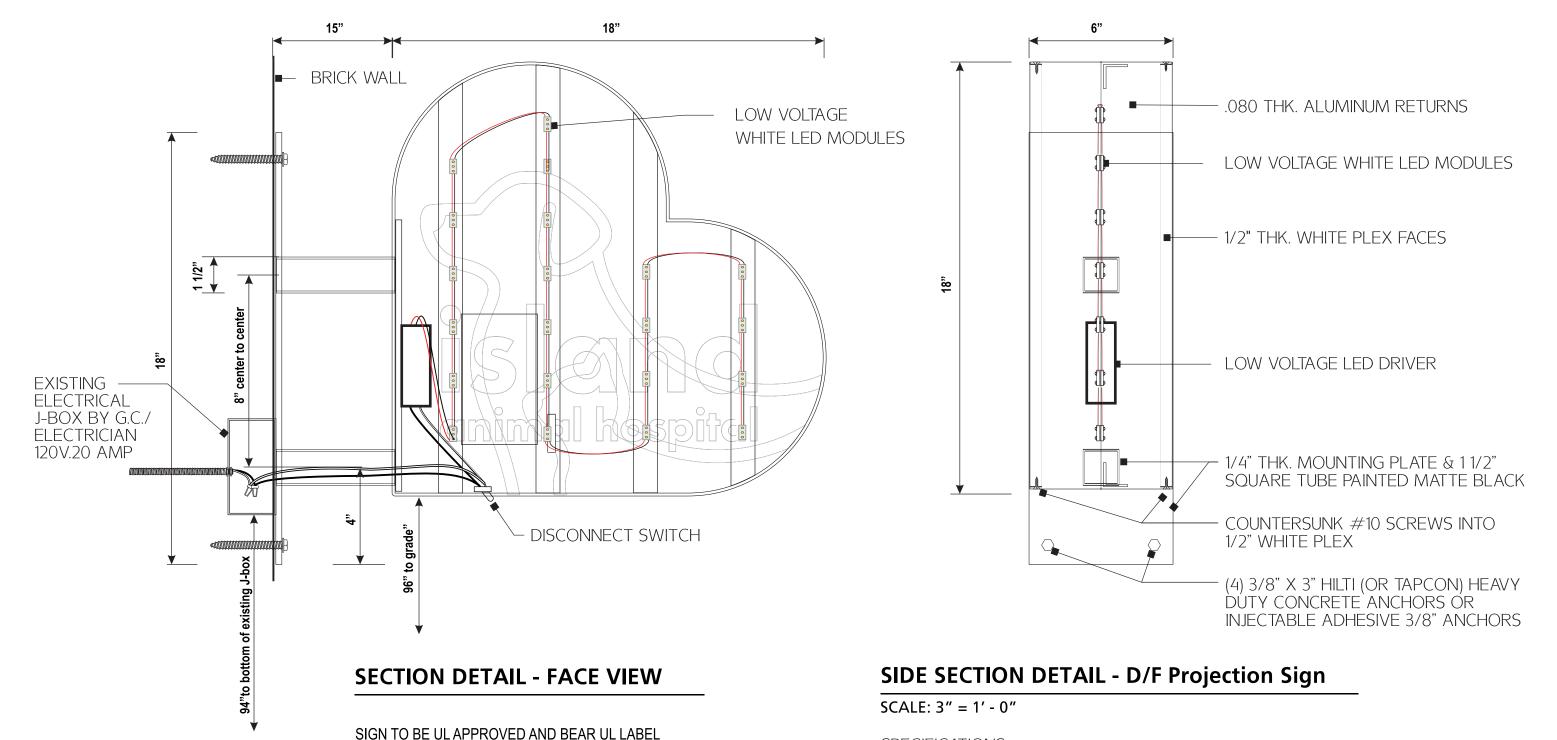

### NOTE:

THIS SIGN IS INTENDED TO BE INSTALLED IN ACCORDANCE WITH THE REQUIREMENTS OF ARTICLE 600 OF THE NATIONAL ELECTRICAL CODE AND/OR OTHER APPLICABLE LOCAL CODES. THIS INCLUDES PROPER GROUNDING AND BONDING OF THE SIGN.

ELECTRICAL NOTE: 120V/20 AMP CIRCUITS TO BE PROVIDED BY G.C. / ELECTRICIAN

### SPECIFICATIONS:

18" x 18' - 6" D/F trimless channel Blade sign brake formed aluminum returns painted Matte White returns.

-White plex faces with "island animal hospital" & logo to be reverse cut Aqua vinyl background to White Itrs. with opaque Black vinyl logo

-Bade sign to be internally illuminated by White LEDs.

-LED power supply(ies) enclosed inside sign cabinet with disconnect switch

Power out to 120V/20A dedicated circuit

Total Sign Area: 2.25 sq ft.



Sign Owner:	Jurisdiction:	Date:	Parcel Number:
Island Animal Hospital	Mercer Island	8/9/22	#531510-1245
Address:	Zip Code:	Drawn By:	Zone:
7803 SE 27th St #174	98109	M. Kinnunen	Town Center

This sign is intended to be installed in accordance with Article 600 of the National Electrical Code, and/or other applicable city codes

Island Animal Hospital Plan Set S1 - PLAN DETAILS









**EXISTING CONDITIONS** 







CITY LITES NEON, INC 902 NW 49TH ST SEATTLE, WA 98107 PH: 206-789-4747

Sign Owner:	Jurisdiction:	Date:	Parcel Number:
Island Animal Hospital	Mercer Island	8/9/22	#531510-1245
Address:	Zip Code:	Drawn By:	Zone:
7803 SE 27th St #174	98109	M. Kinnunen	Town Center

This sign is intended to be installed in accordance with Article 600 of the National Electrical Code, and/or other applicable city codes

Island Animal Hospital Plan Set SITE PLAN