

BRIAN BRAND

COPYRIGHT © 2017  
BAYLIS ARCHITECTS INCORPORATED  
ALL RIGHTS RESERVED.  
THIS DOCUMENT AND THE IDEAS AND DESIGNS INCORPORATED  
HEREIN IS THE PROPERTY OF BAYLIS ARCHITECTS INC. AND MAY  
NOT BE REPRODUCED, COPIED, OR IN ANY MANNER, WITHOUT THE WRITTEN  
CONSENT OF BAYLIS ARCHITECTS INCORPORATED.

PHILLIPS RESIDENCE

2003 82nd Ave SE, Mercer  
Island, WA

SD

10/27/2018

PROJECT NUMBER: 18-1245  
PROJECT MANAGER: Checker  
DRAWN BY: Author

REVISIONS:

NO.	DESCRIPTION	DATE

ARCHITECTS  
**baylis**


10801 Main Street, #110 | Bellevue, WA 98004  
1904 Third Avenue, #330 | Seattle, WA 98101  
BaylisArchitects.com | (425) 454 0566

EXTERIOR ELEVATIONS


A201



1 Elevation East  
1/4" = 1'-0"

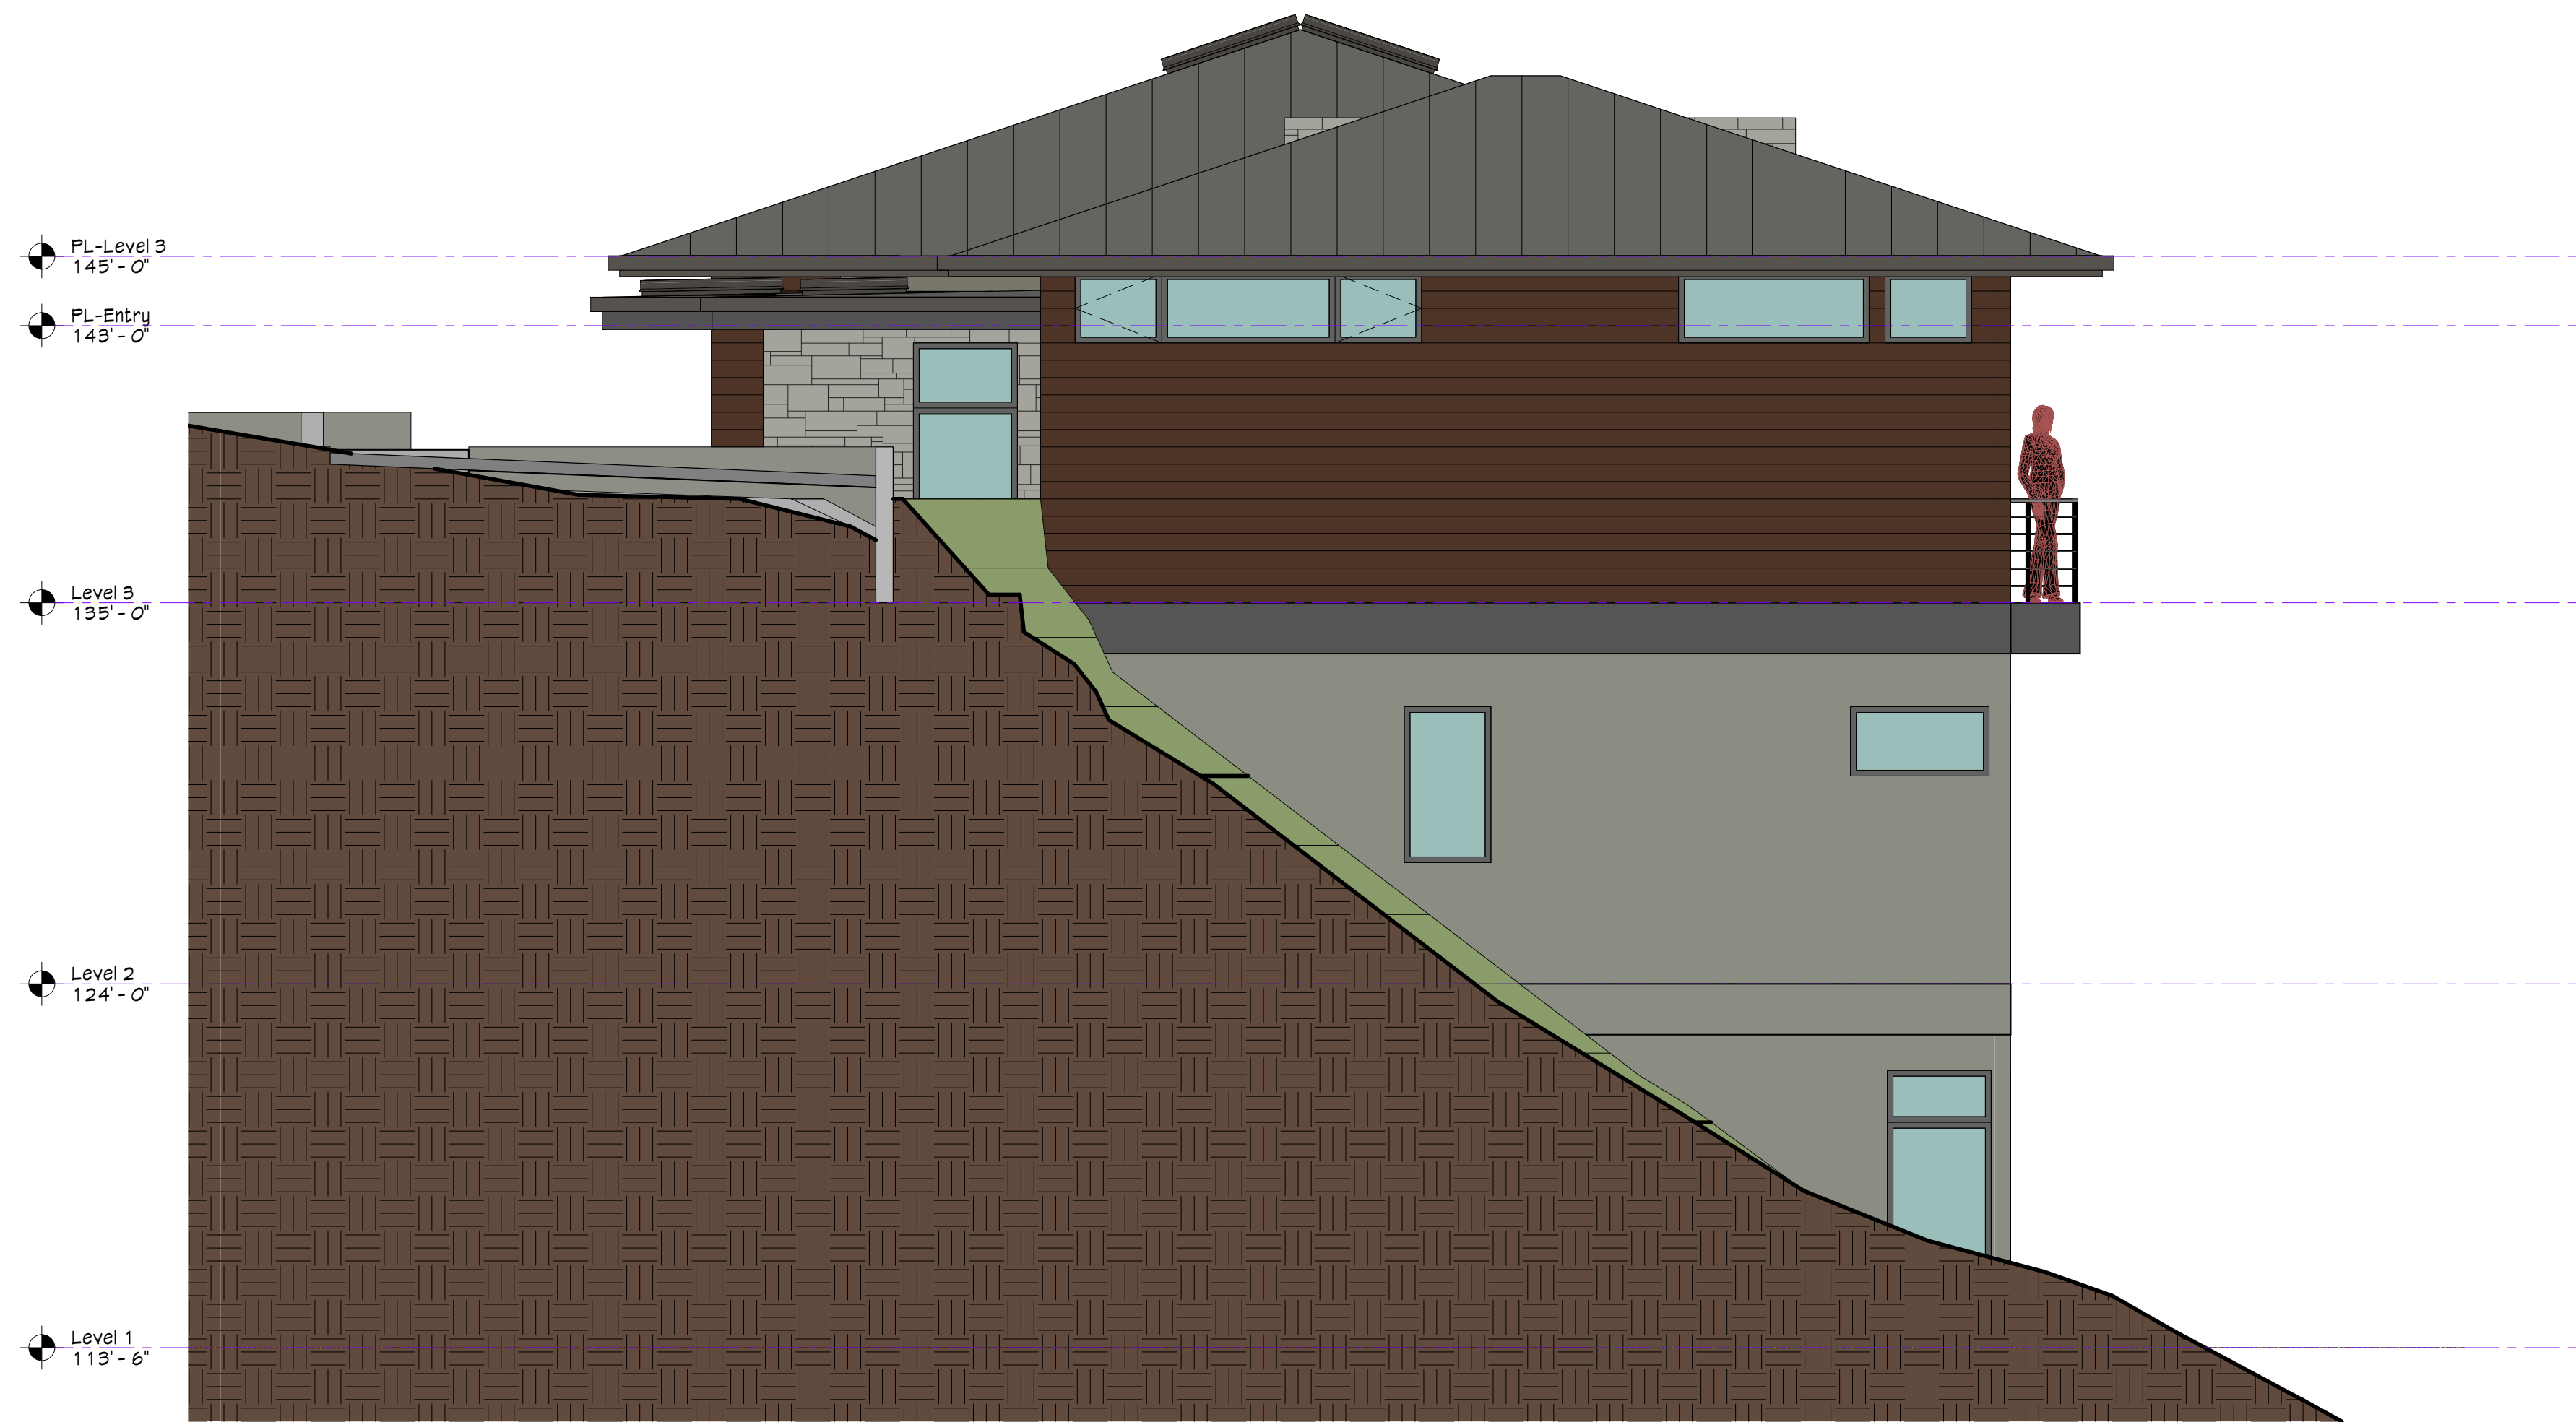

2 Elevation North  
1/4" = 1'-0"

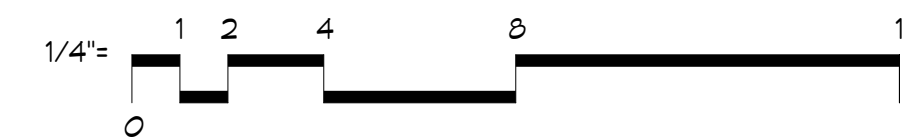

APPROVAL STAMP

