




**2 TYPICAL EAVE & ROOF / WALL CONNECTION DETAIL**  
3/4" = 1'-0"

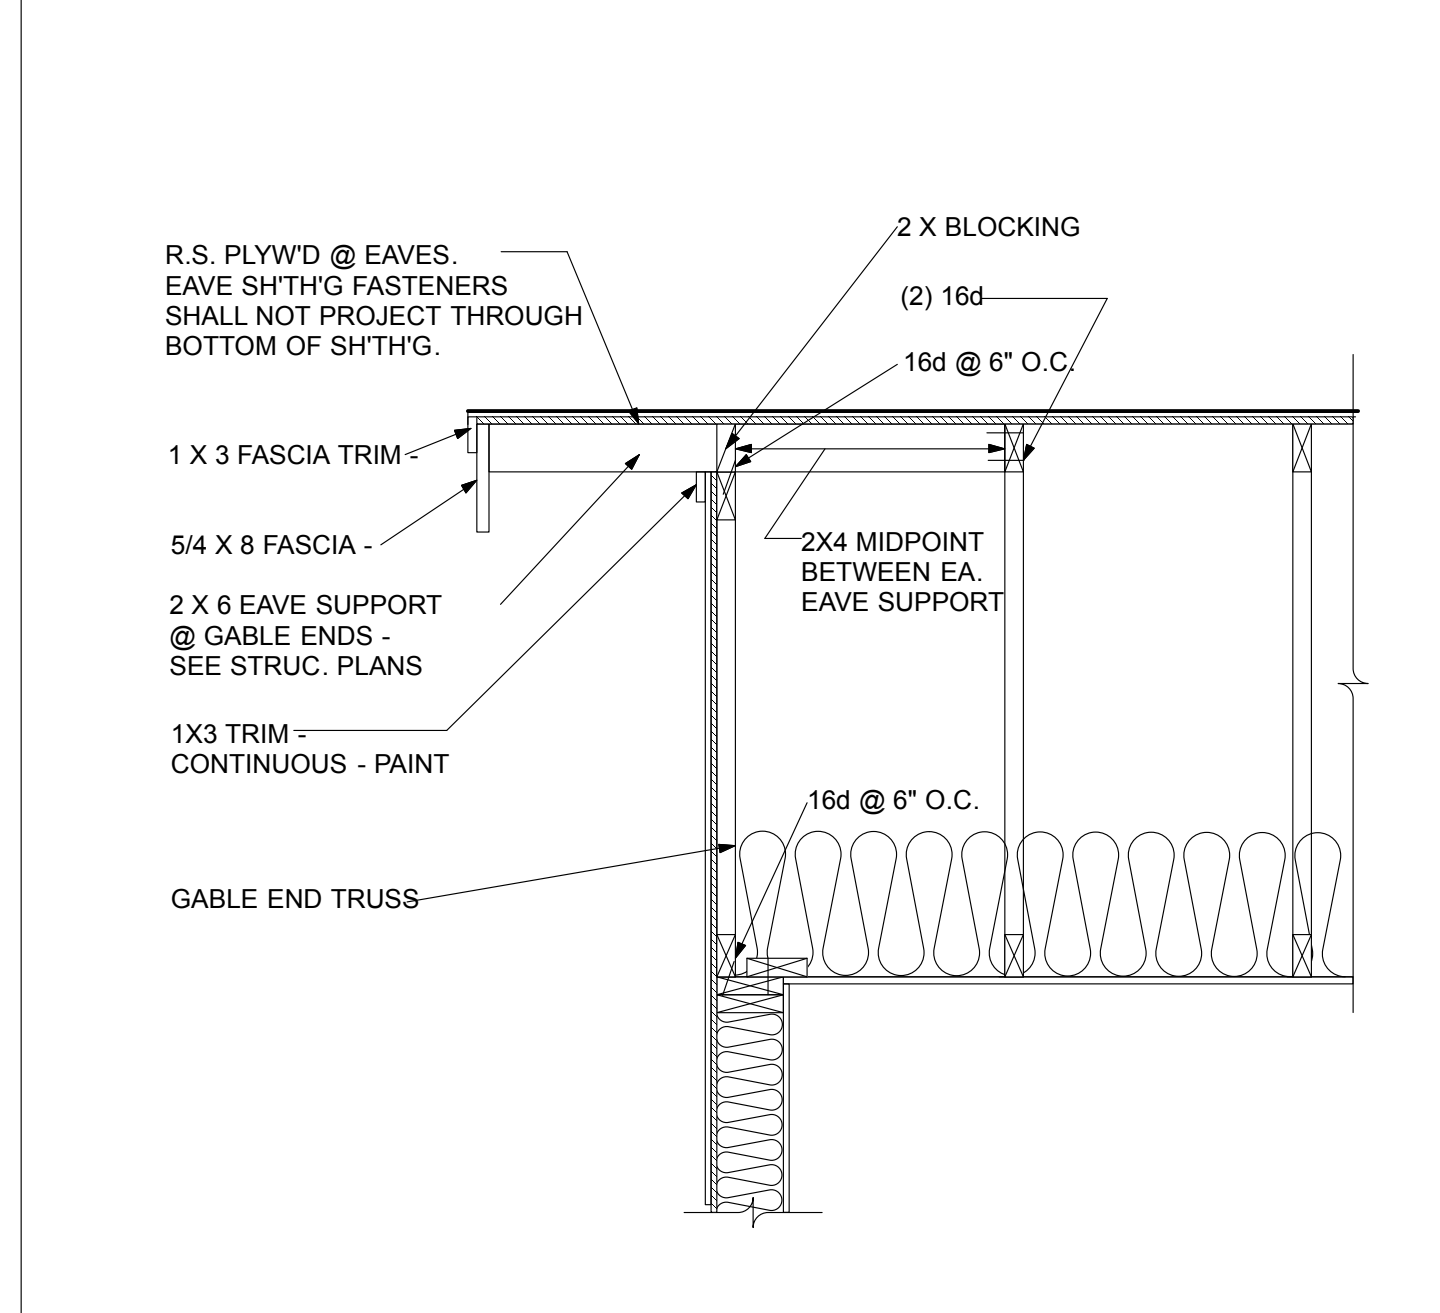


**3 TYPICAL EAVE & ROOF / WALL CONNECTION DETAIL**  
3/4" = 1'-0"

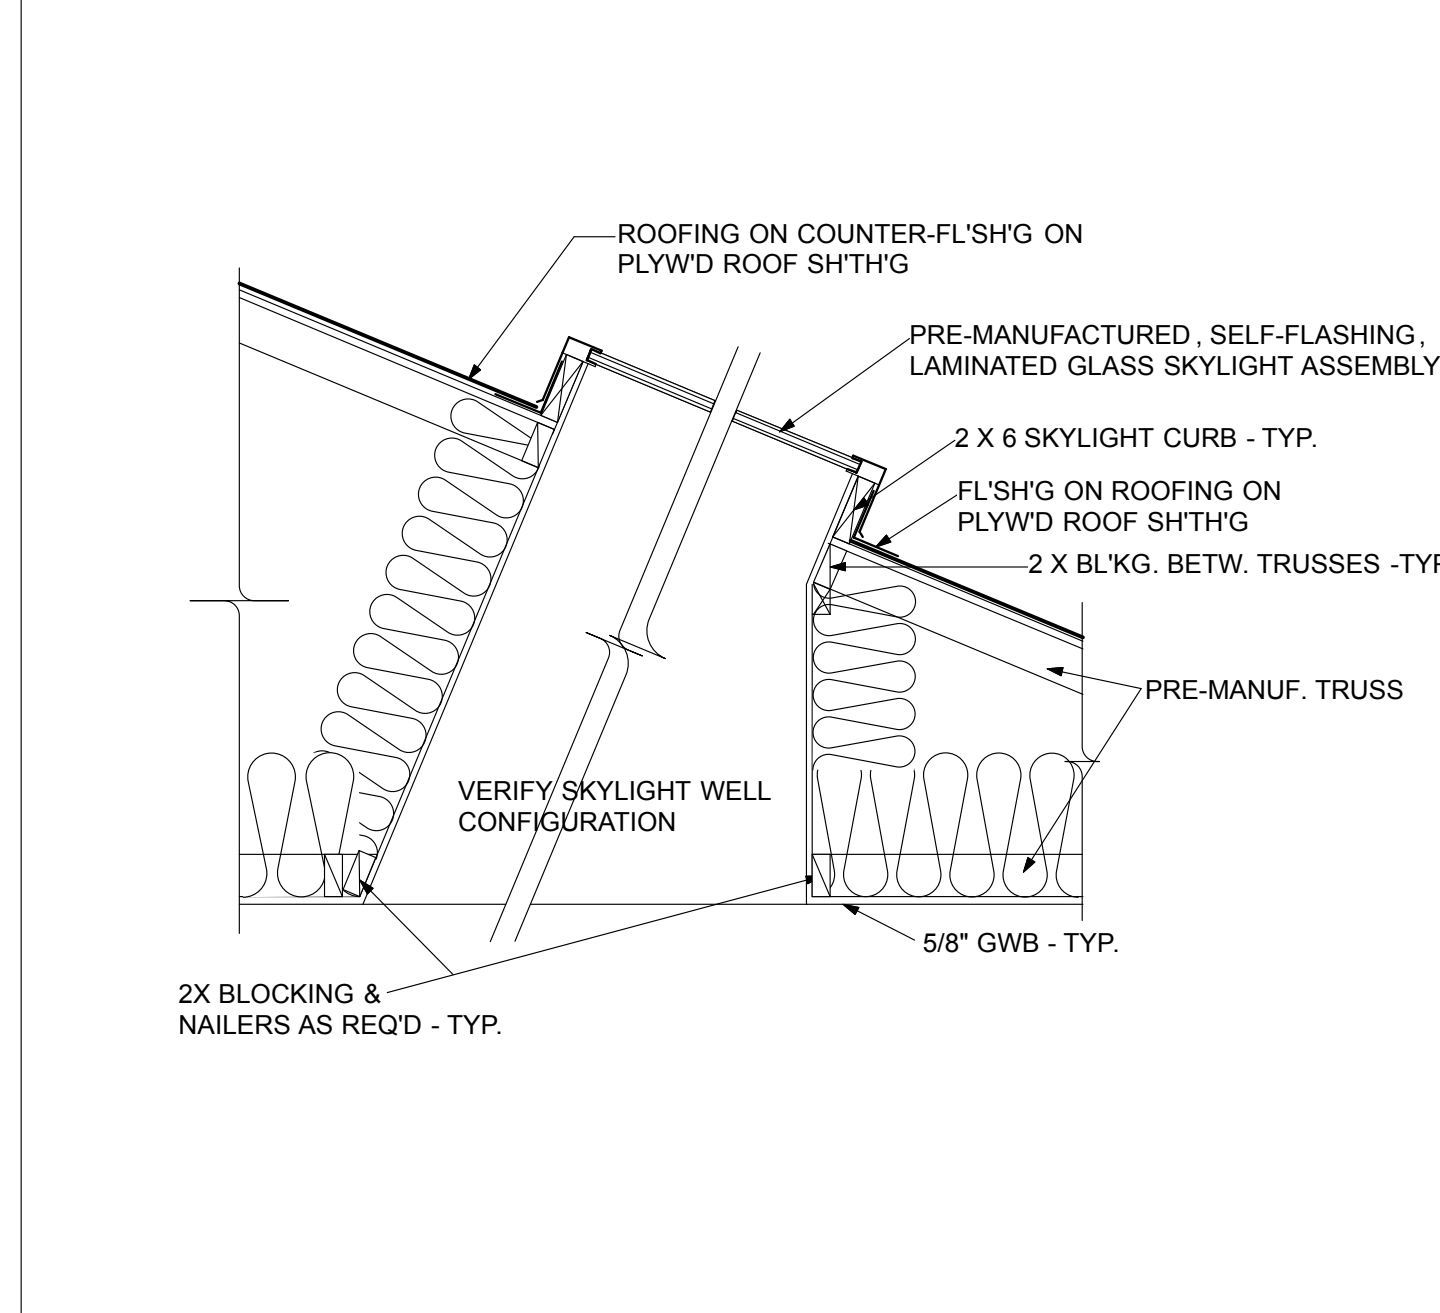


**4 SKYLIGHT DETAIL**  
3/4" = 1'-0"

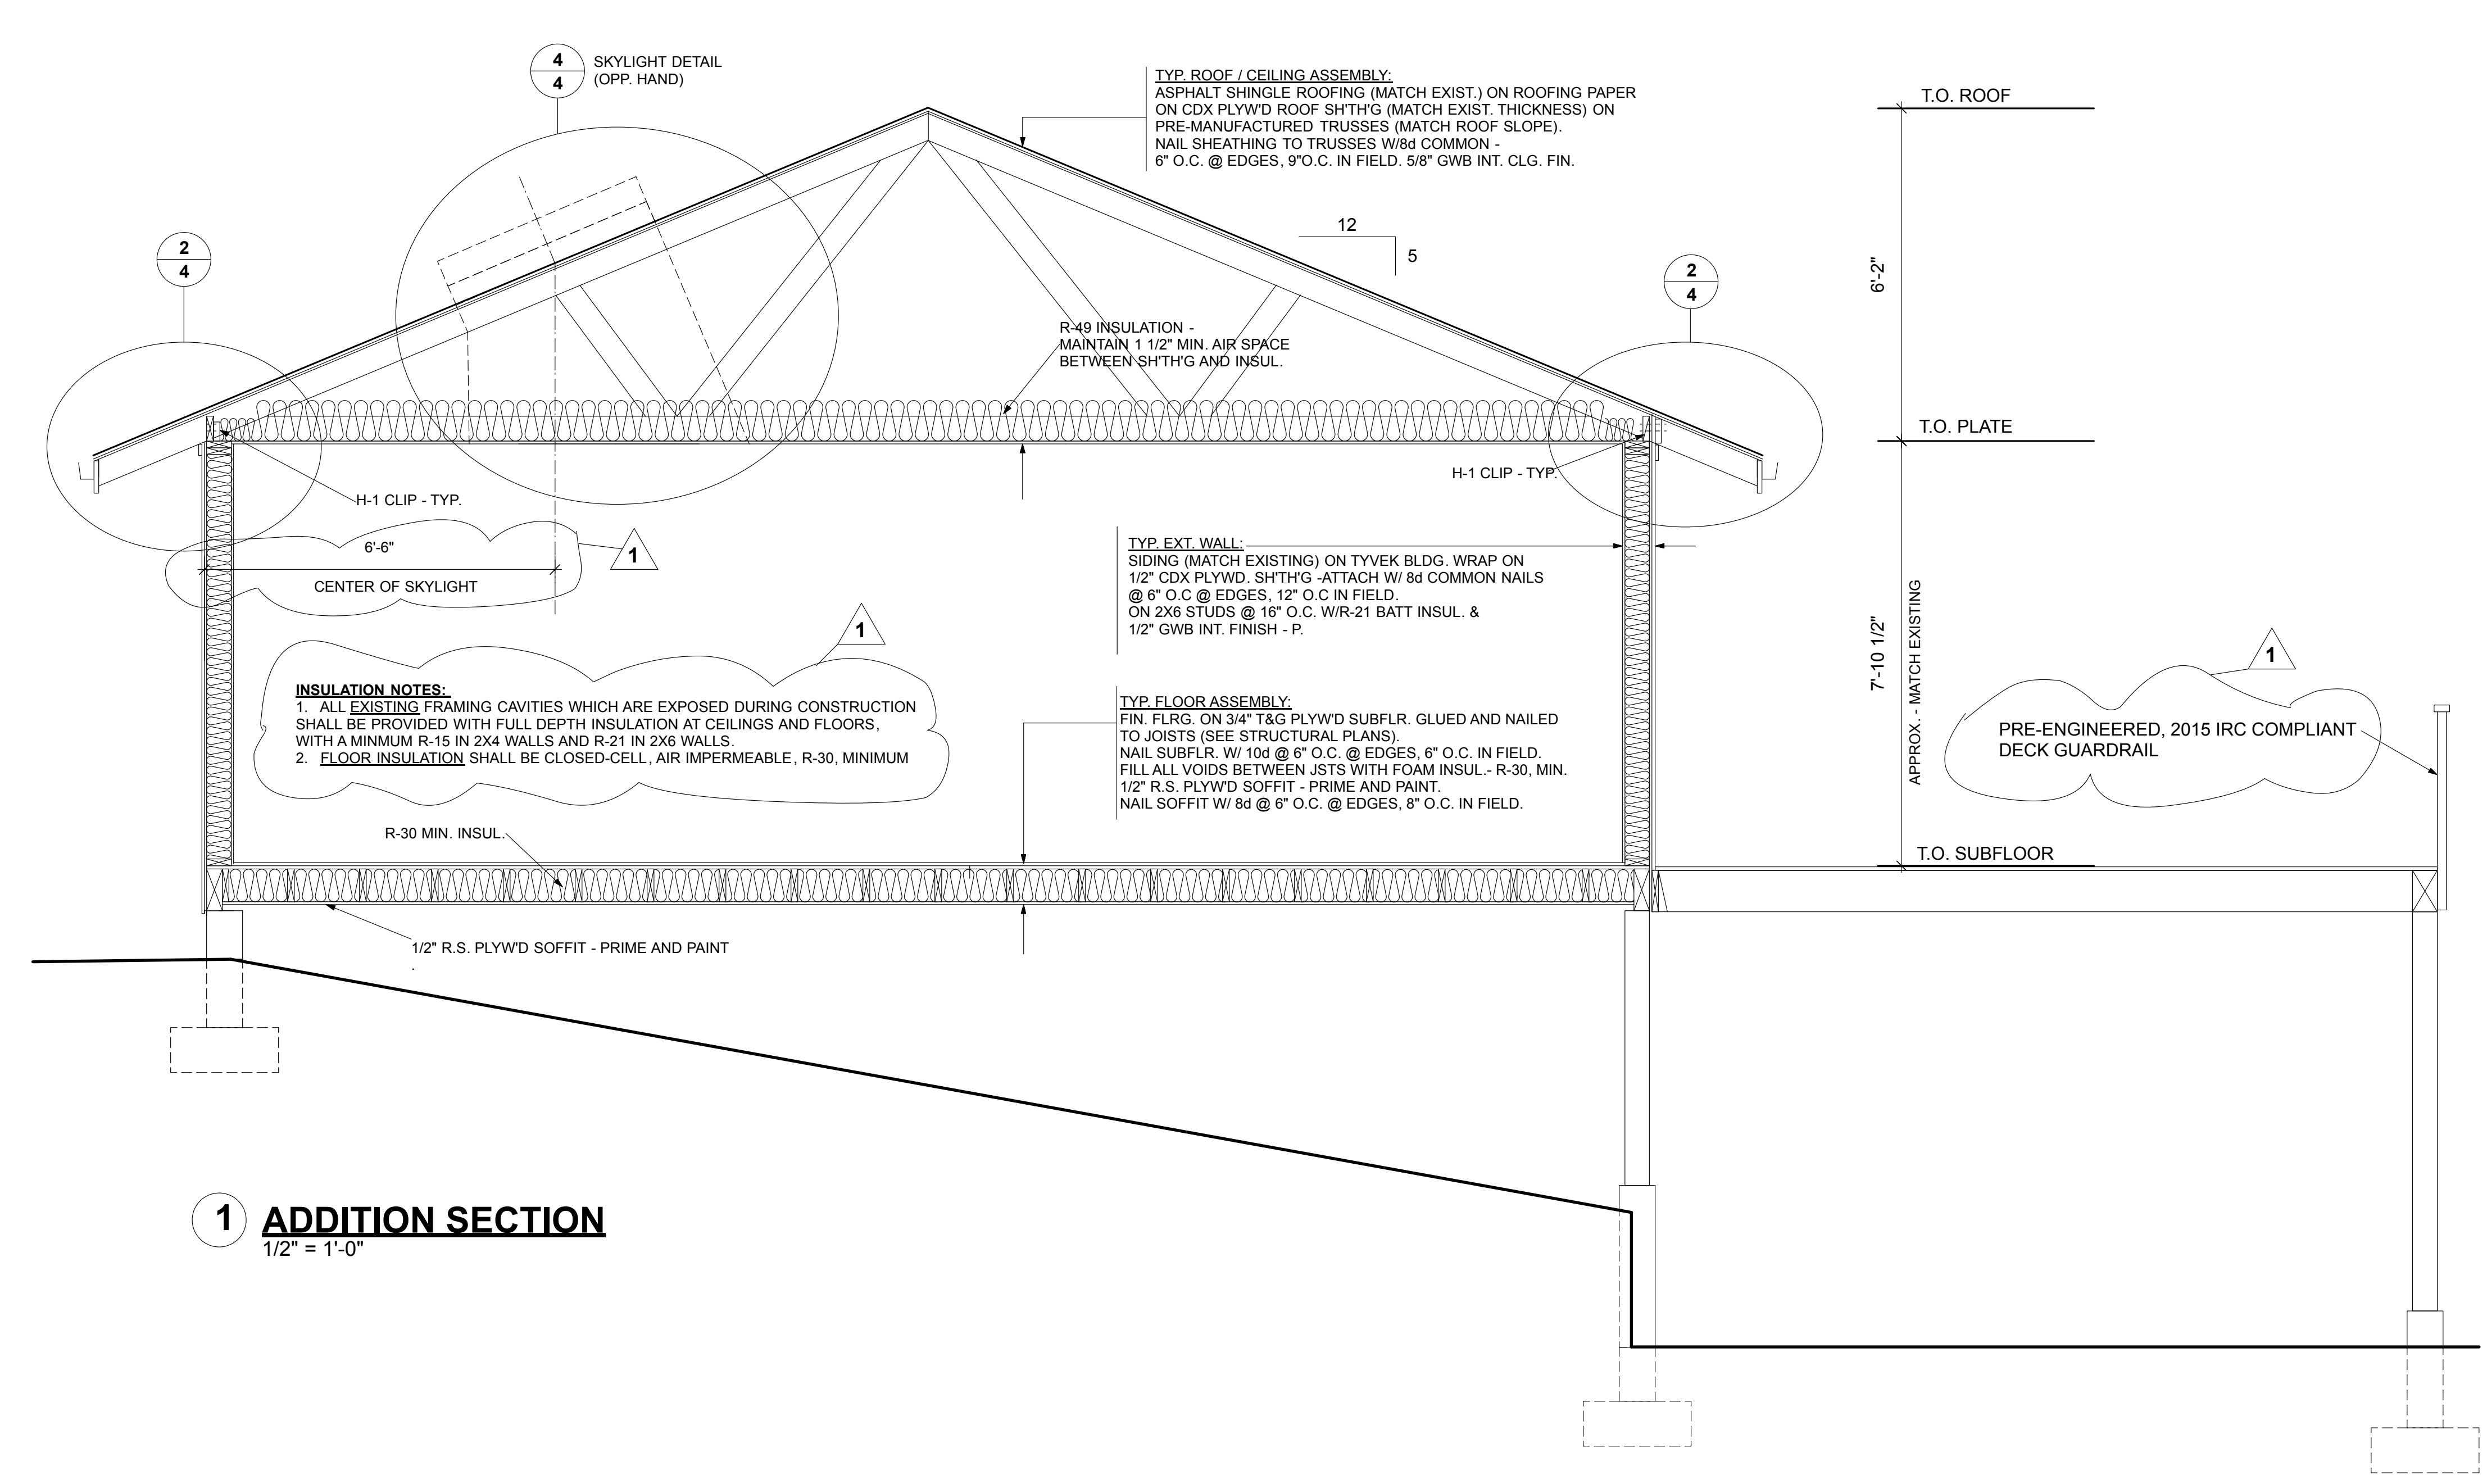


**1 ADDITION SECTION**  
1/2" = 1'-0"

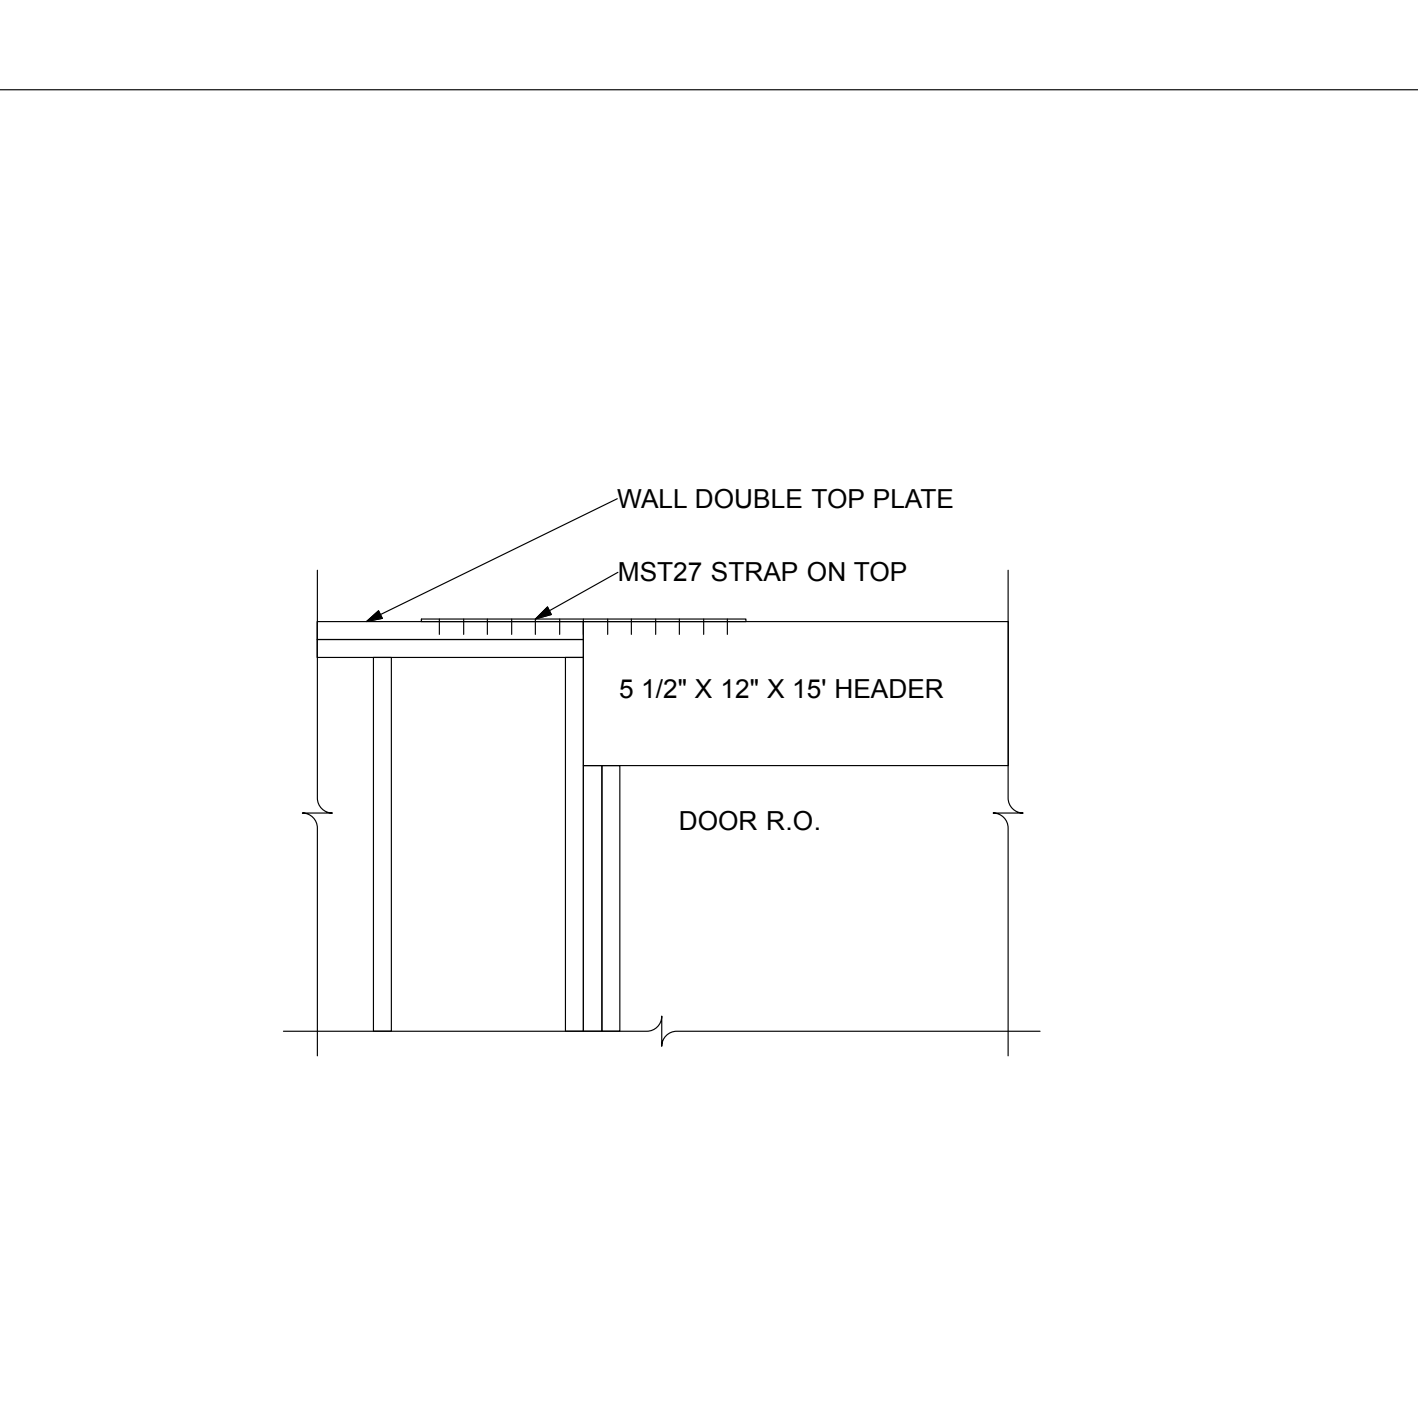

**5 HEADER DETAIL**  
3/4" = 1'-0"

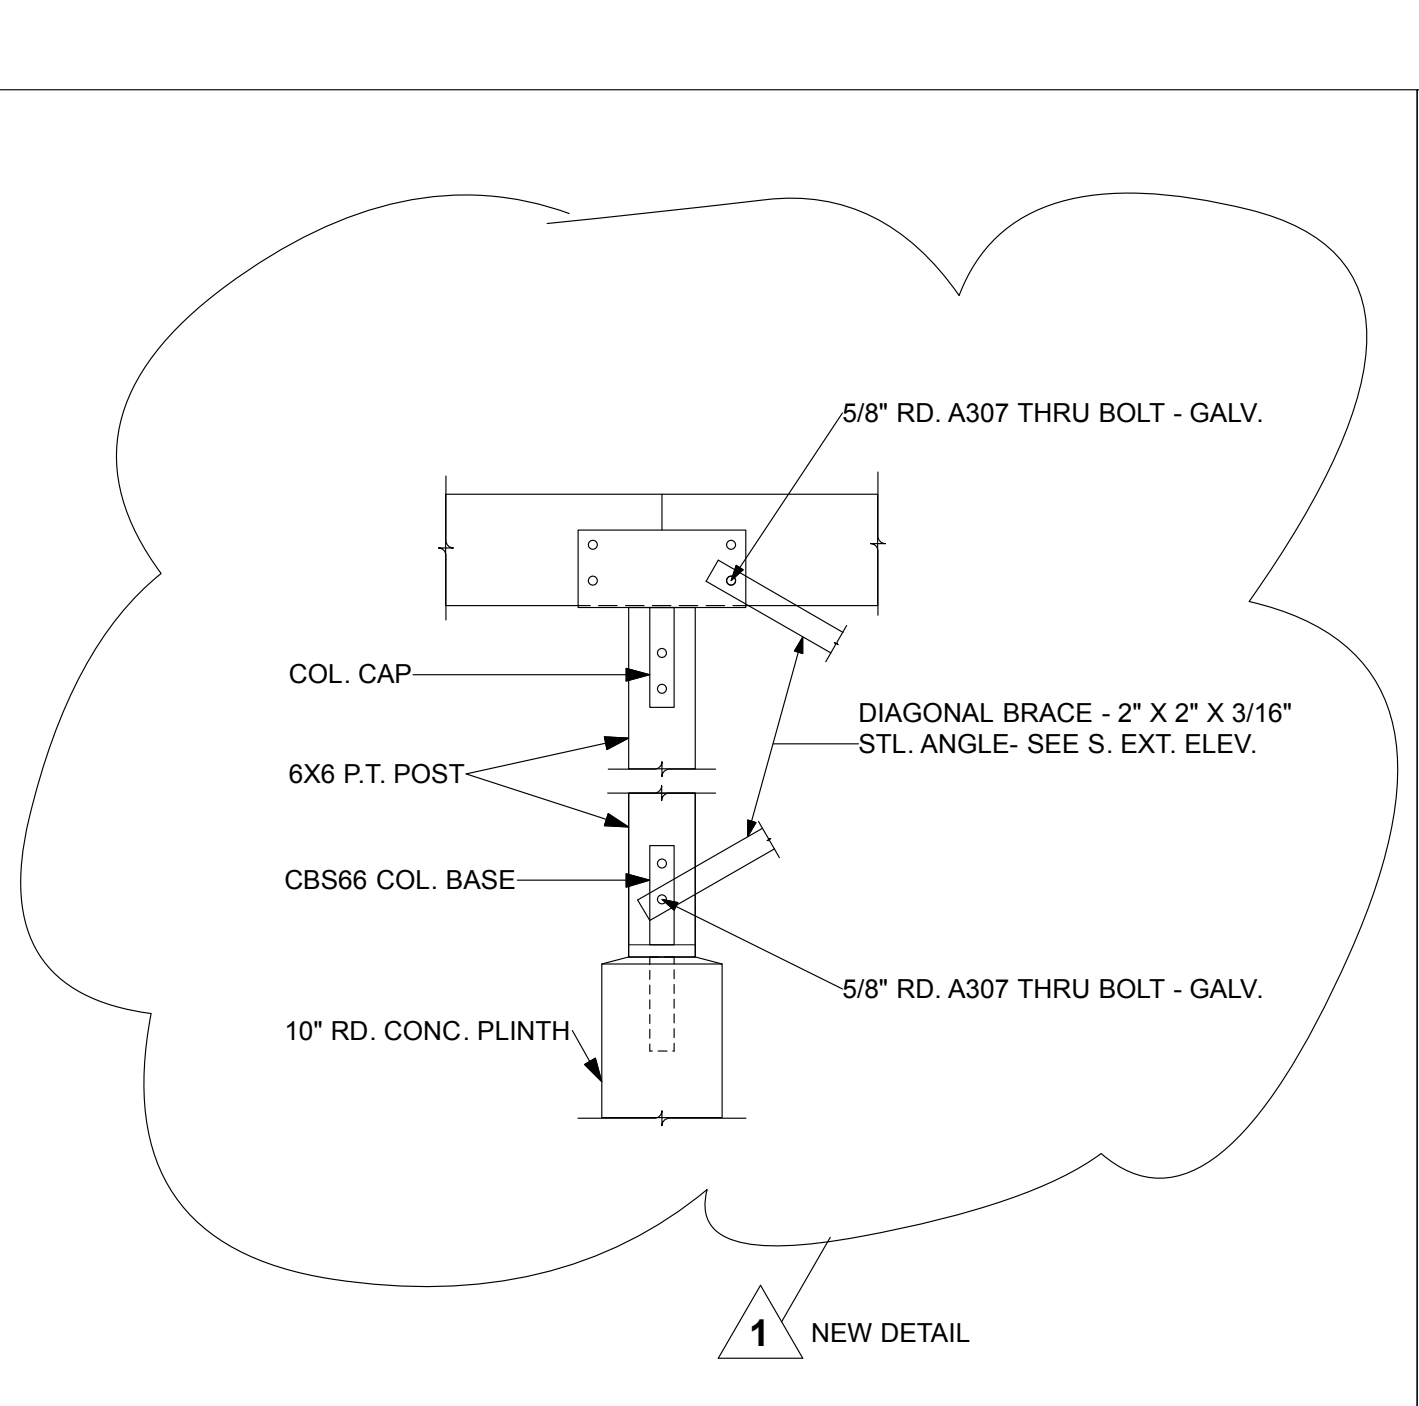

**6 BRACE DETAIL**  
3/4" = 1'-0"

 

**7 DETAIL**  
3/4" = 1'-0"