


S.E. 37th STREET

LANDSCAPE TREE PLAN

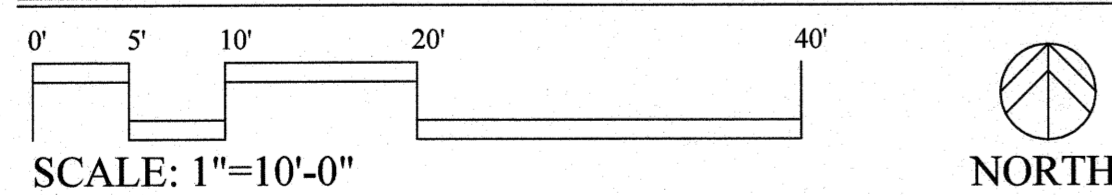

BASE MAP FROM RKK CONSTRUCTION; MERCER ISLAND

PLANT MATERIAL LEGEND


Abres.	Common Name/Botanical Name	Size
trees:		
GF	Grand Fir/ <i>Abies grandis</i>	6' hgt./B&B
OA	Oregon Ash/ <i>Fraxinus latifolia</i>	1" caliper/B&B
WRC	Western Red Cedar/ <i>Thuja plicata</i>	6' hgt./B&B

GENERAL SOIL NOTES


- Pocket plant proposed plant material with 50% on-site soil and 50% Gro-Co from Sawdust Supply, Seattle, WA.
- Add polymers in planting hole per manufactures specifications and install 2" depth hem fir mulch ring 36" wide around all trees.

WATERING PROGRAM


All trees to be planted with compost and polymers to help retain moisture.
 All trees to have 36" wide mulch ring to help retain moisture and out compete grasses.
 All trees to have Gator watering bags - 2 Gator water bags per tree. Gator bags are to be monitored and refilled every third day.
 Once domestic water is working in a hose bib on the house the trees shall be put on a hose bib controller and drip line though out the remainder of construction.
 Upon completion of the house the trees drip irrigation system will be included in the house system irrigation and tied to an automatic controller.

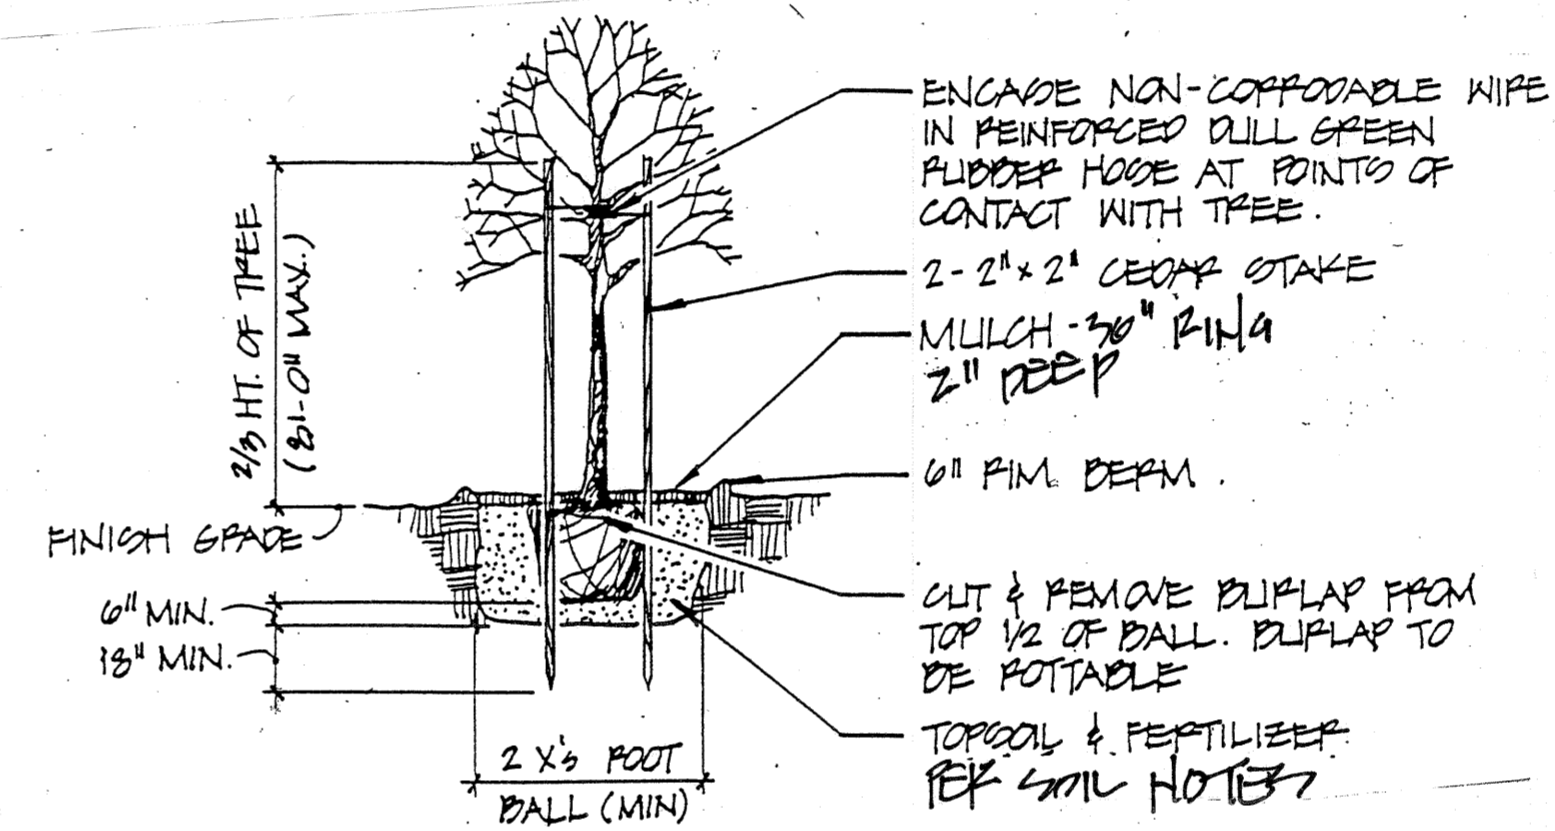

DECIDUOUS PLANTING DETAIL

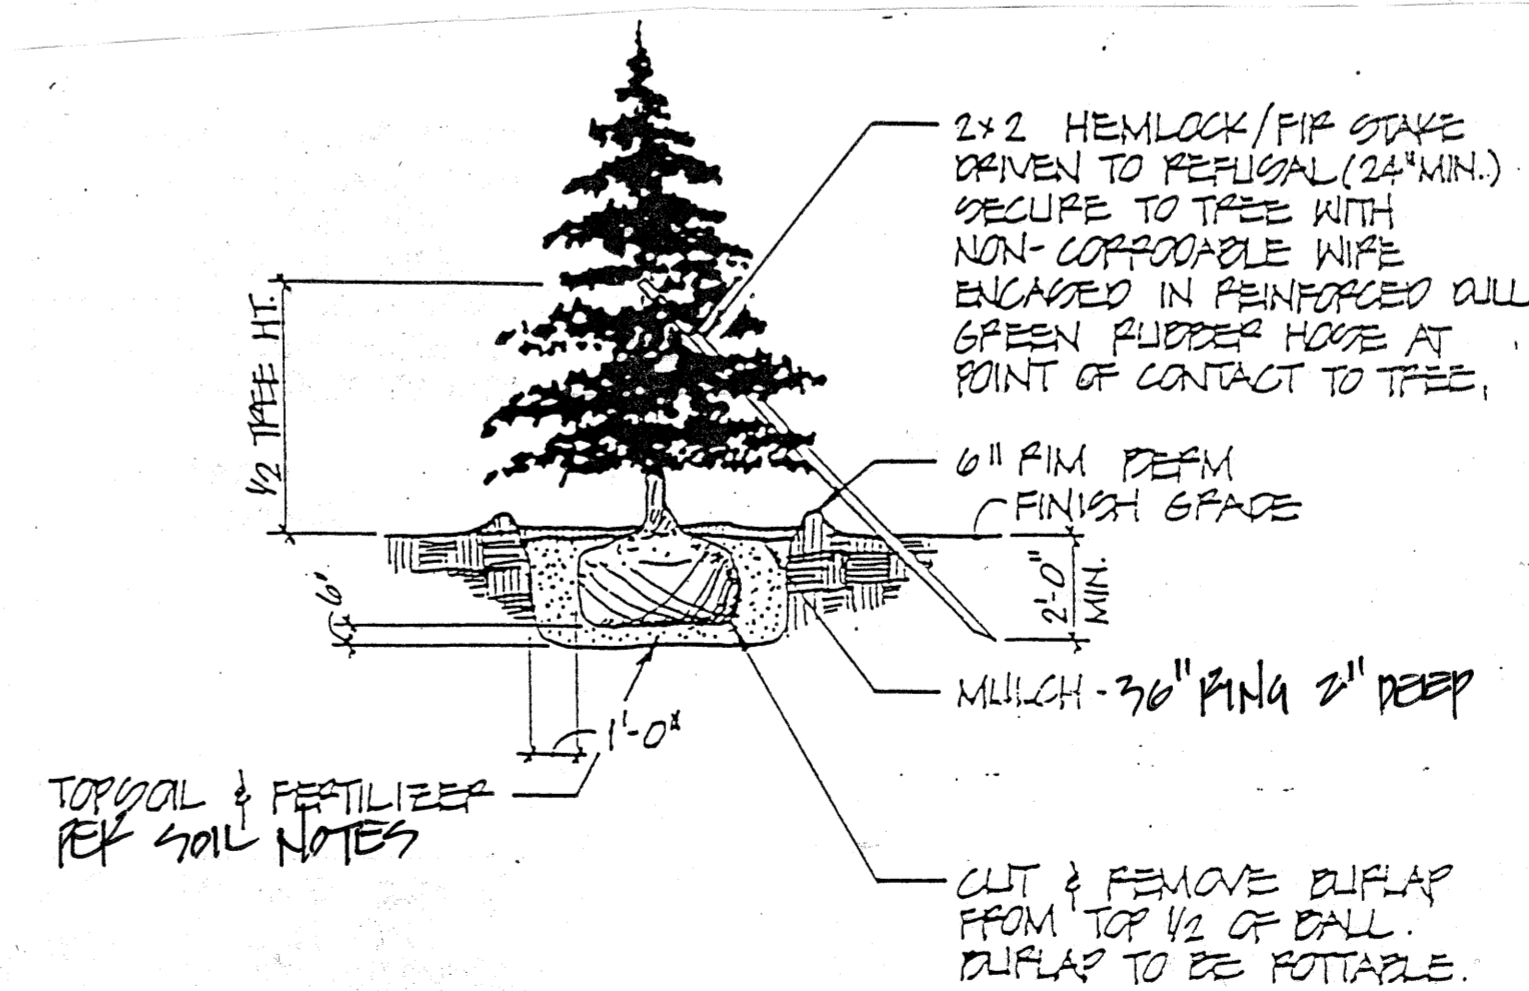

CONIFER PLANTING DETAIL

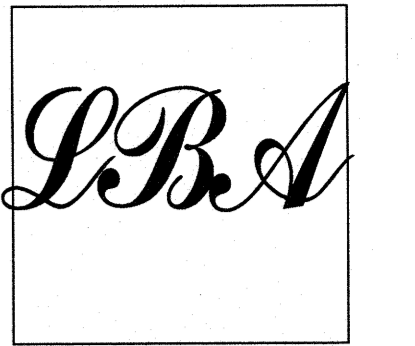


Lauchlin R Bethune Associates, Inc. ASLA

LANDSCAPE ARCHITECTURE & PLANNING, ASLA

P.O. Box 1442
 Maple Valley, Washington 98038
 phone: (425) 432-9877

e-mail :
 lauch@bethuneassociates.com
 www.bethuneassociates.com

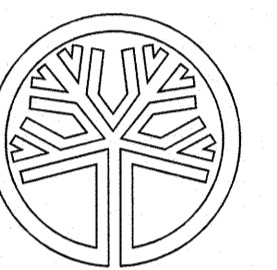

STATE OF WASHINGTON REGISTERED LANDSCAPE ARCHITECT
 LAUCHLIN R. BETHUNE
 CERTIFICATE NO. 462

REVISIONS

RKK CONSTRUCTION LOT 2

3633 90TH AVE SE
 MERCER ISLAND, WASHINGTON

LANDSCAPE TREE PLAN

JOB NO. #222152

SCALE: 1"=10'-0"	SHEET
DATE: 10/10/22	L 1.0
DRAWN: LRB	
CHK: LRB	
COPYRIGHT 2022	

FOR SUBMITTAL ONLY
 NOT FOR CONSTRUCTION USE