


DRIVEWAY ELEVATION VIEW
SCALE 1/8" = 1'-0"

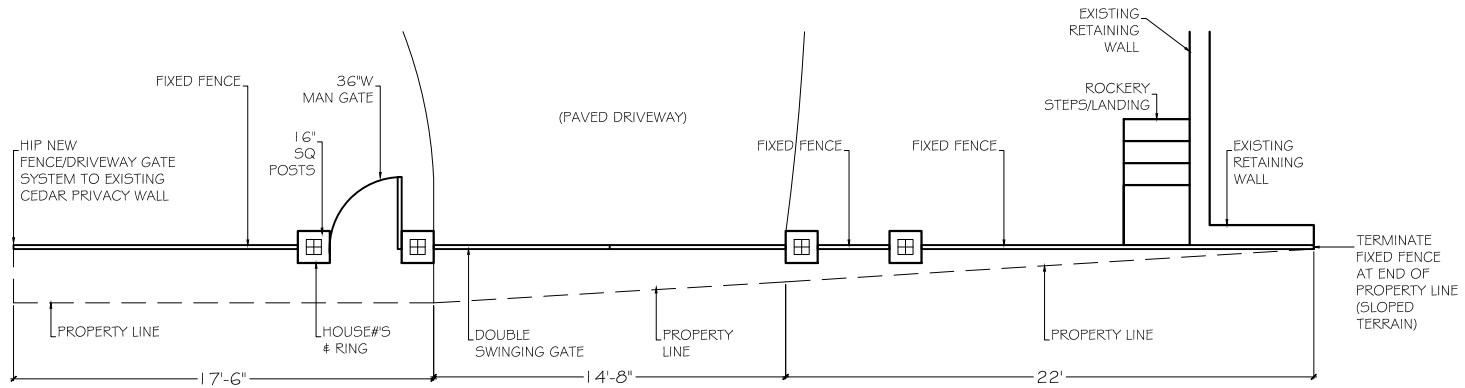

DRIVEWAY PLAN VIEW
SCALE 1/8" = 1'-0"

REVISION DATE:
7/1/21

DRAWN BY:
KAT LAWTON

PROJECT: NIEDERMAN
6800 96TH AVE SE
MERCER ISLAND, WA 98040

KAT LAWTON INTERIORS
206 999 5750
KAT@KATLAWTON.COM

