

Exhibit 15- Final Site Plan

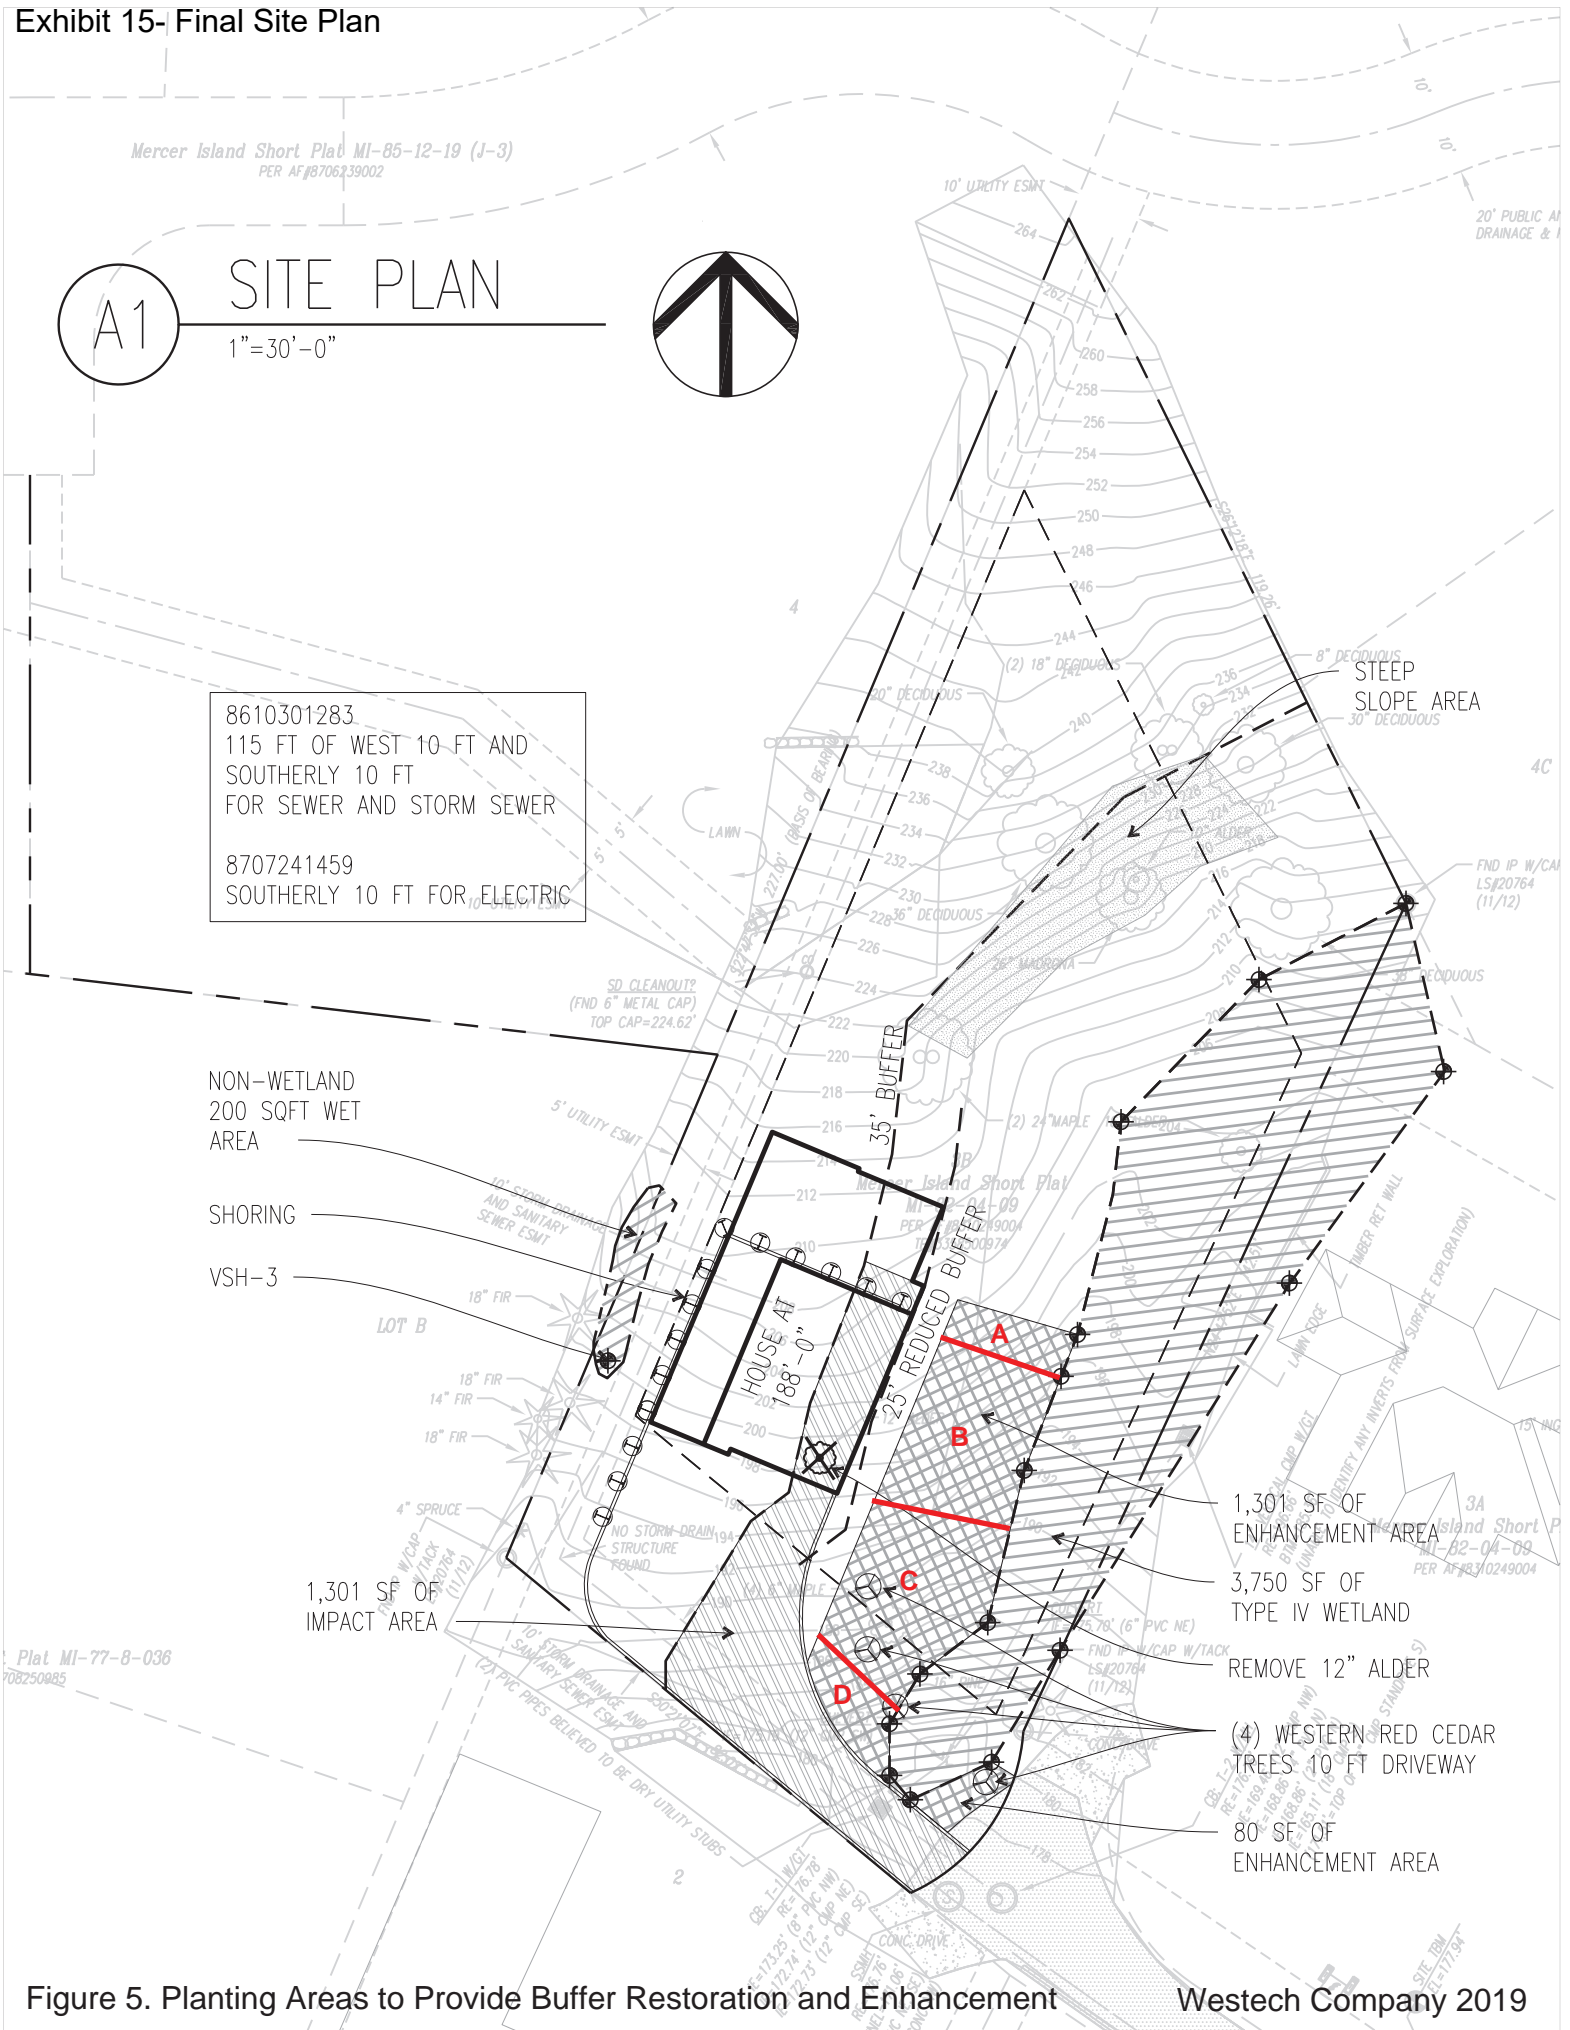


Figure 5. Planting Areas to Provide Buffer Restoration and Enhancement

Westech Company 2019