



2 CABANA MAIN FLOOR PLAN
 MAIN FLOOR 807 SF
 1/4"=1'-0" 0 2 4 8 16

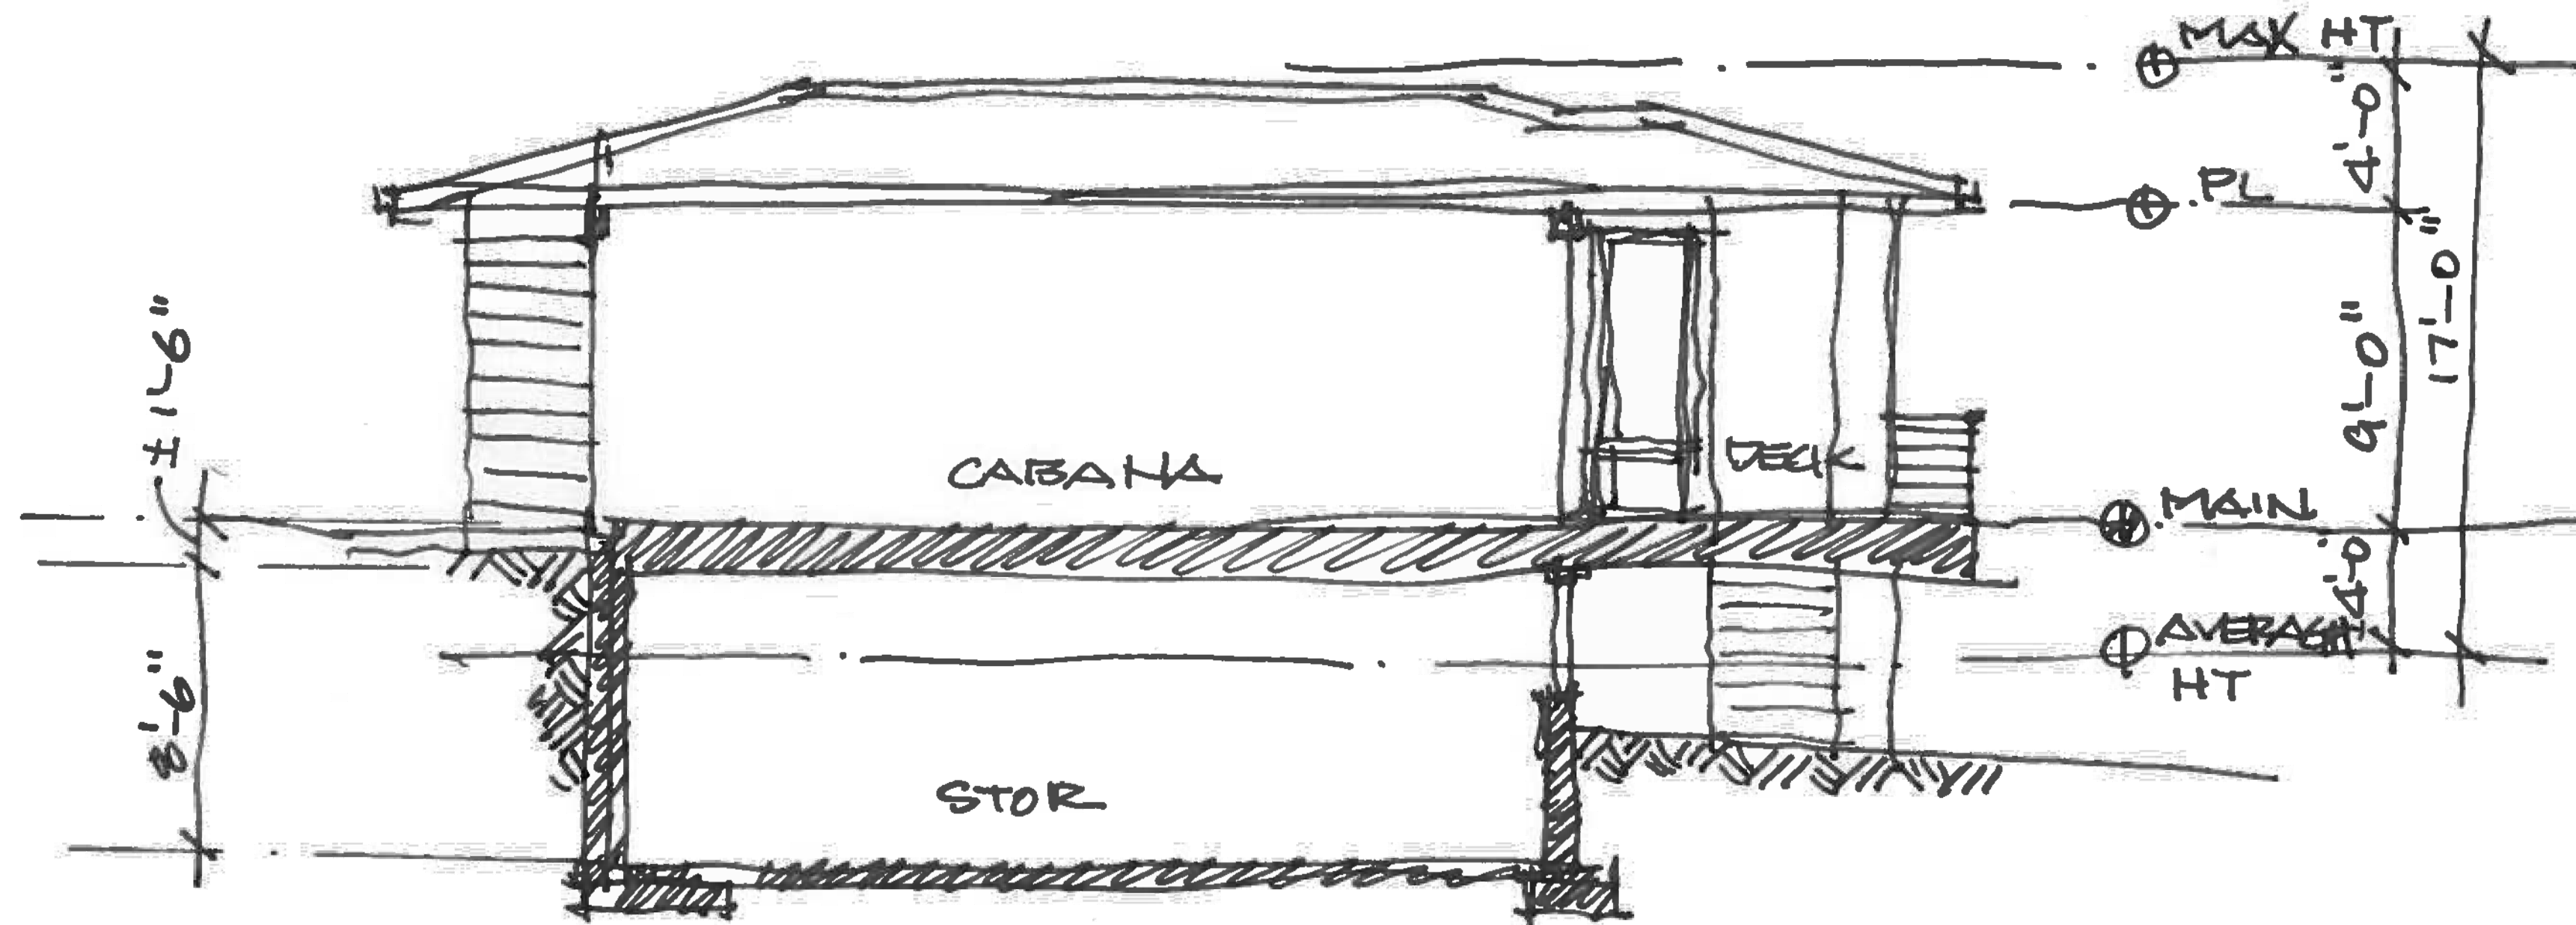

3 CABANA SECTION
 1/4"=1'-0" 0 2 4 8 16

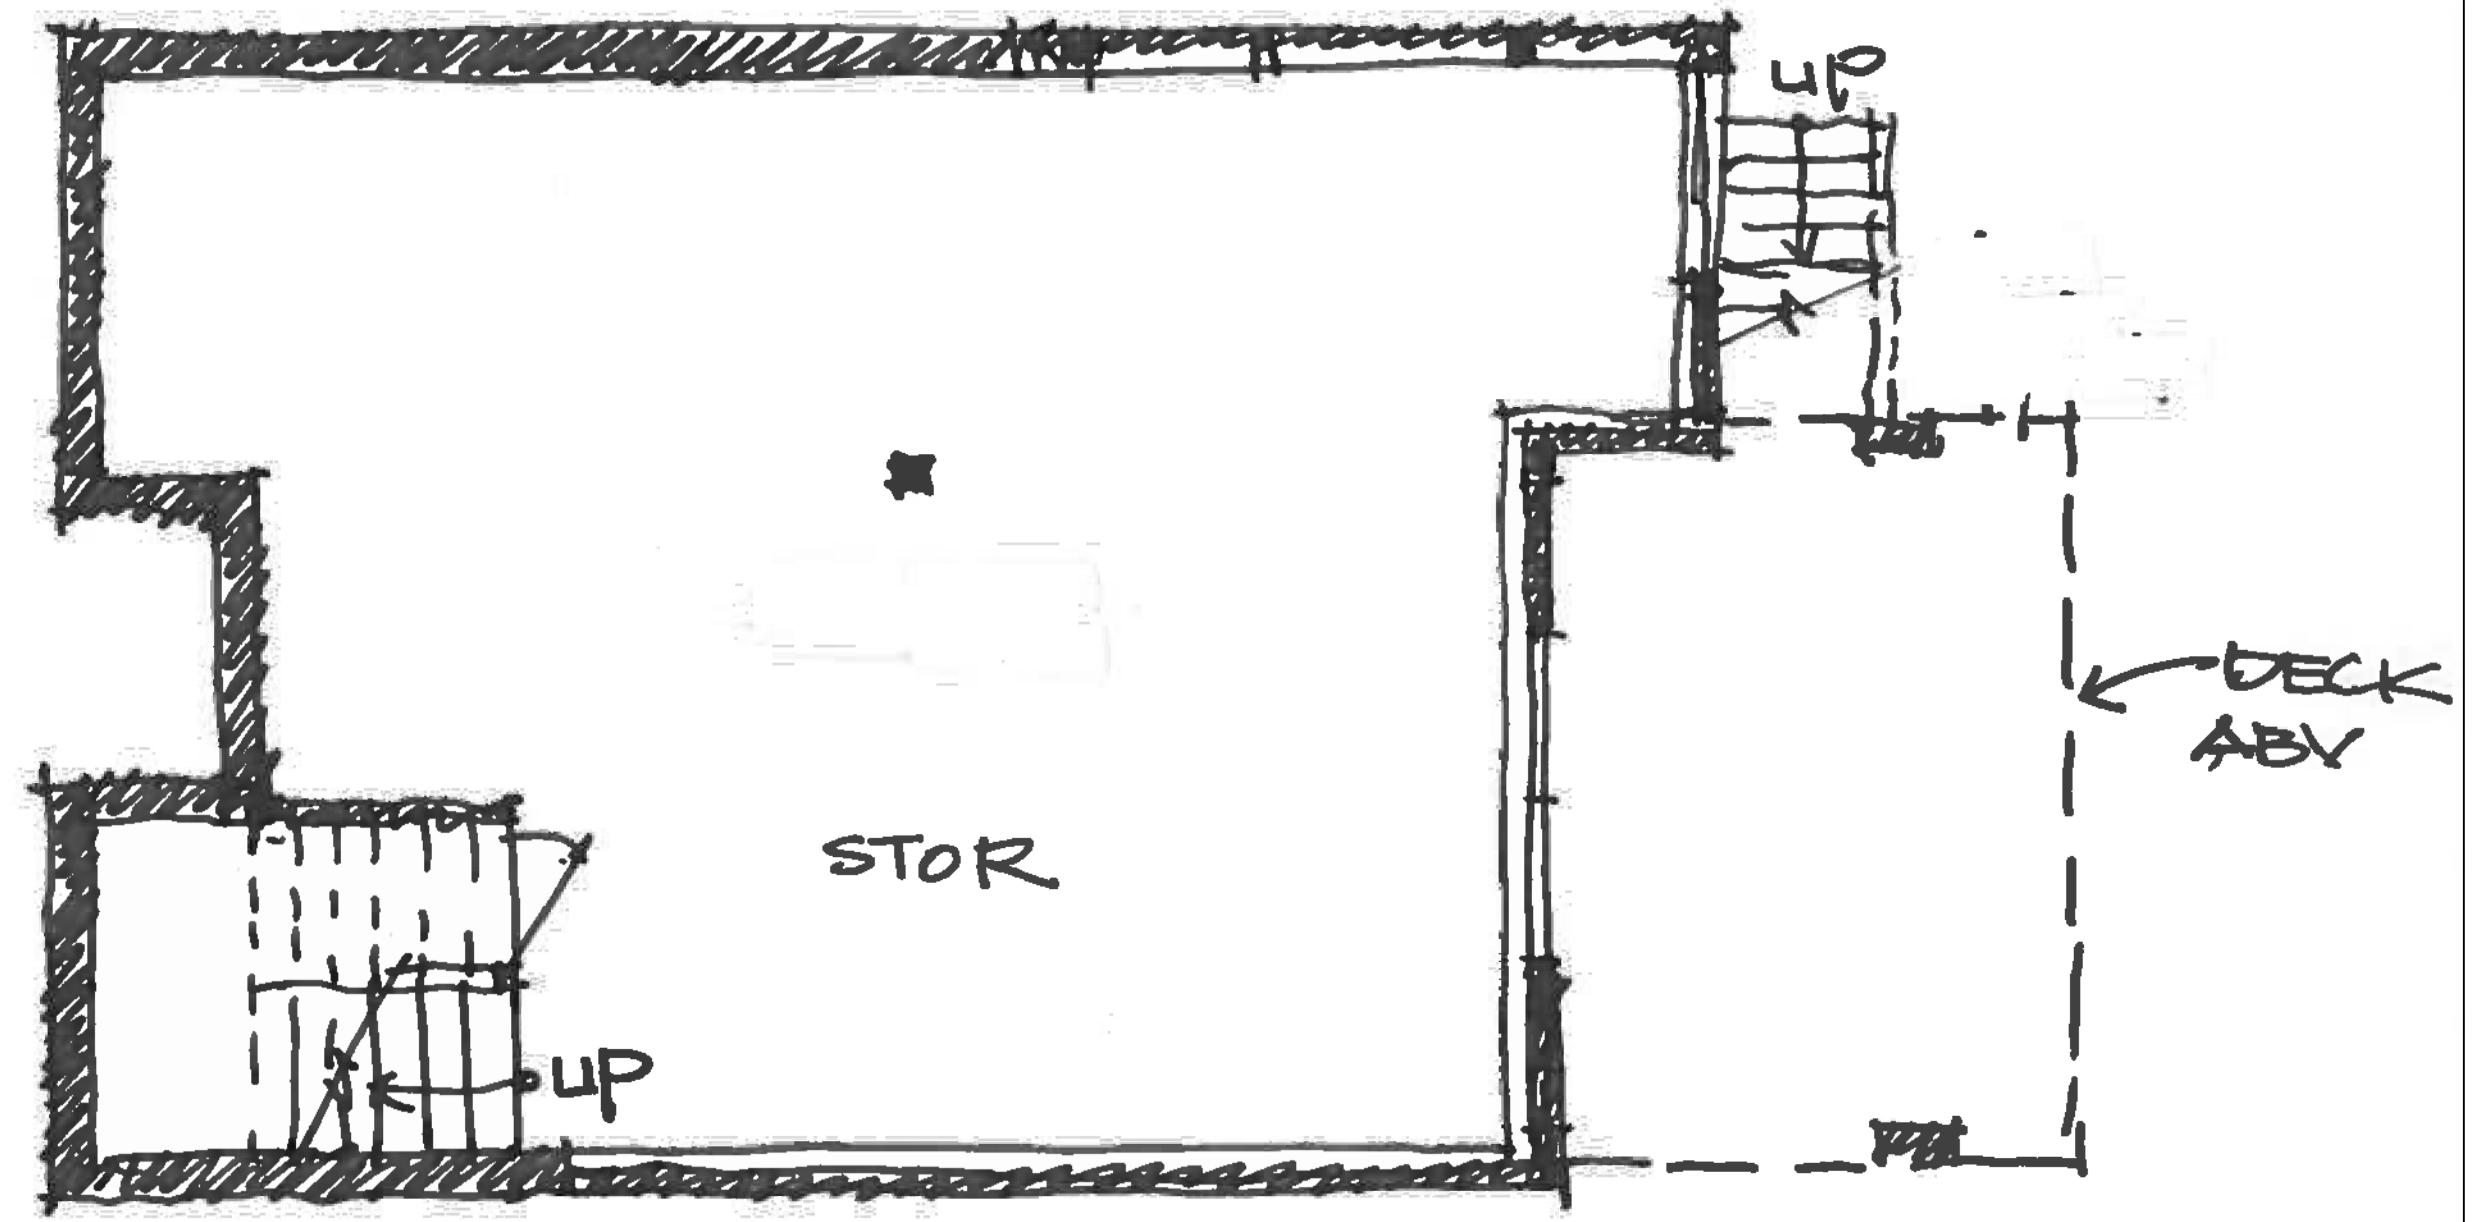

2 CABANA BASEMENT FLOOR PLAN
 BASEMENT 807 SF
 1/4"=1'-0" 0 2 4 8 16