


# SITE MAP

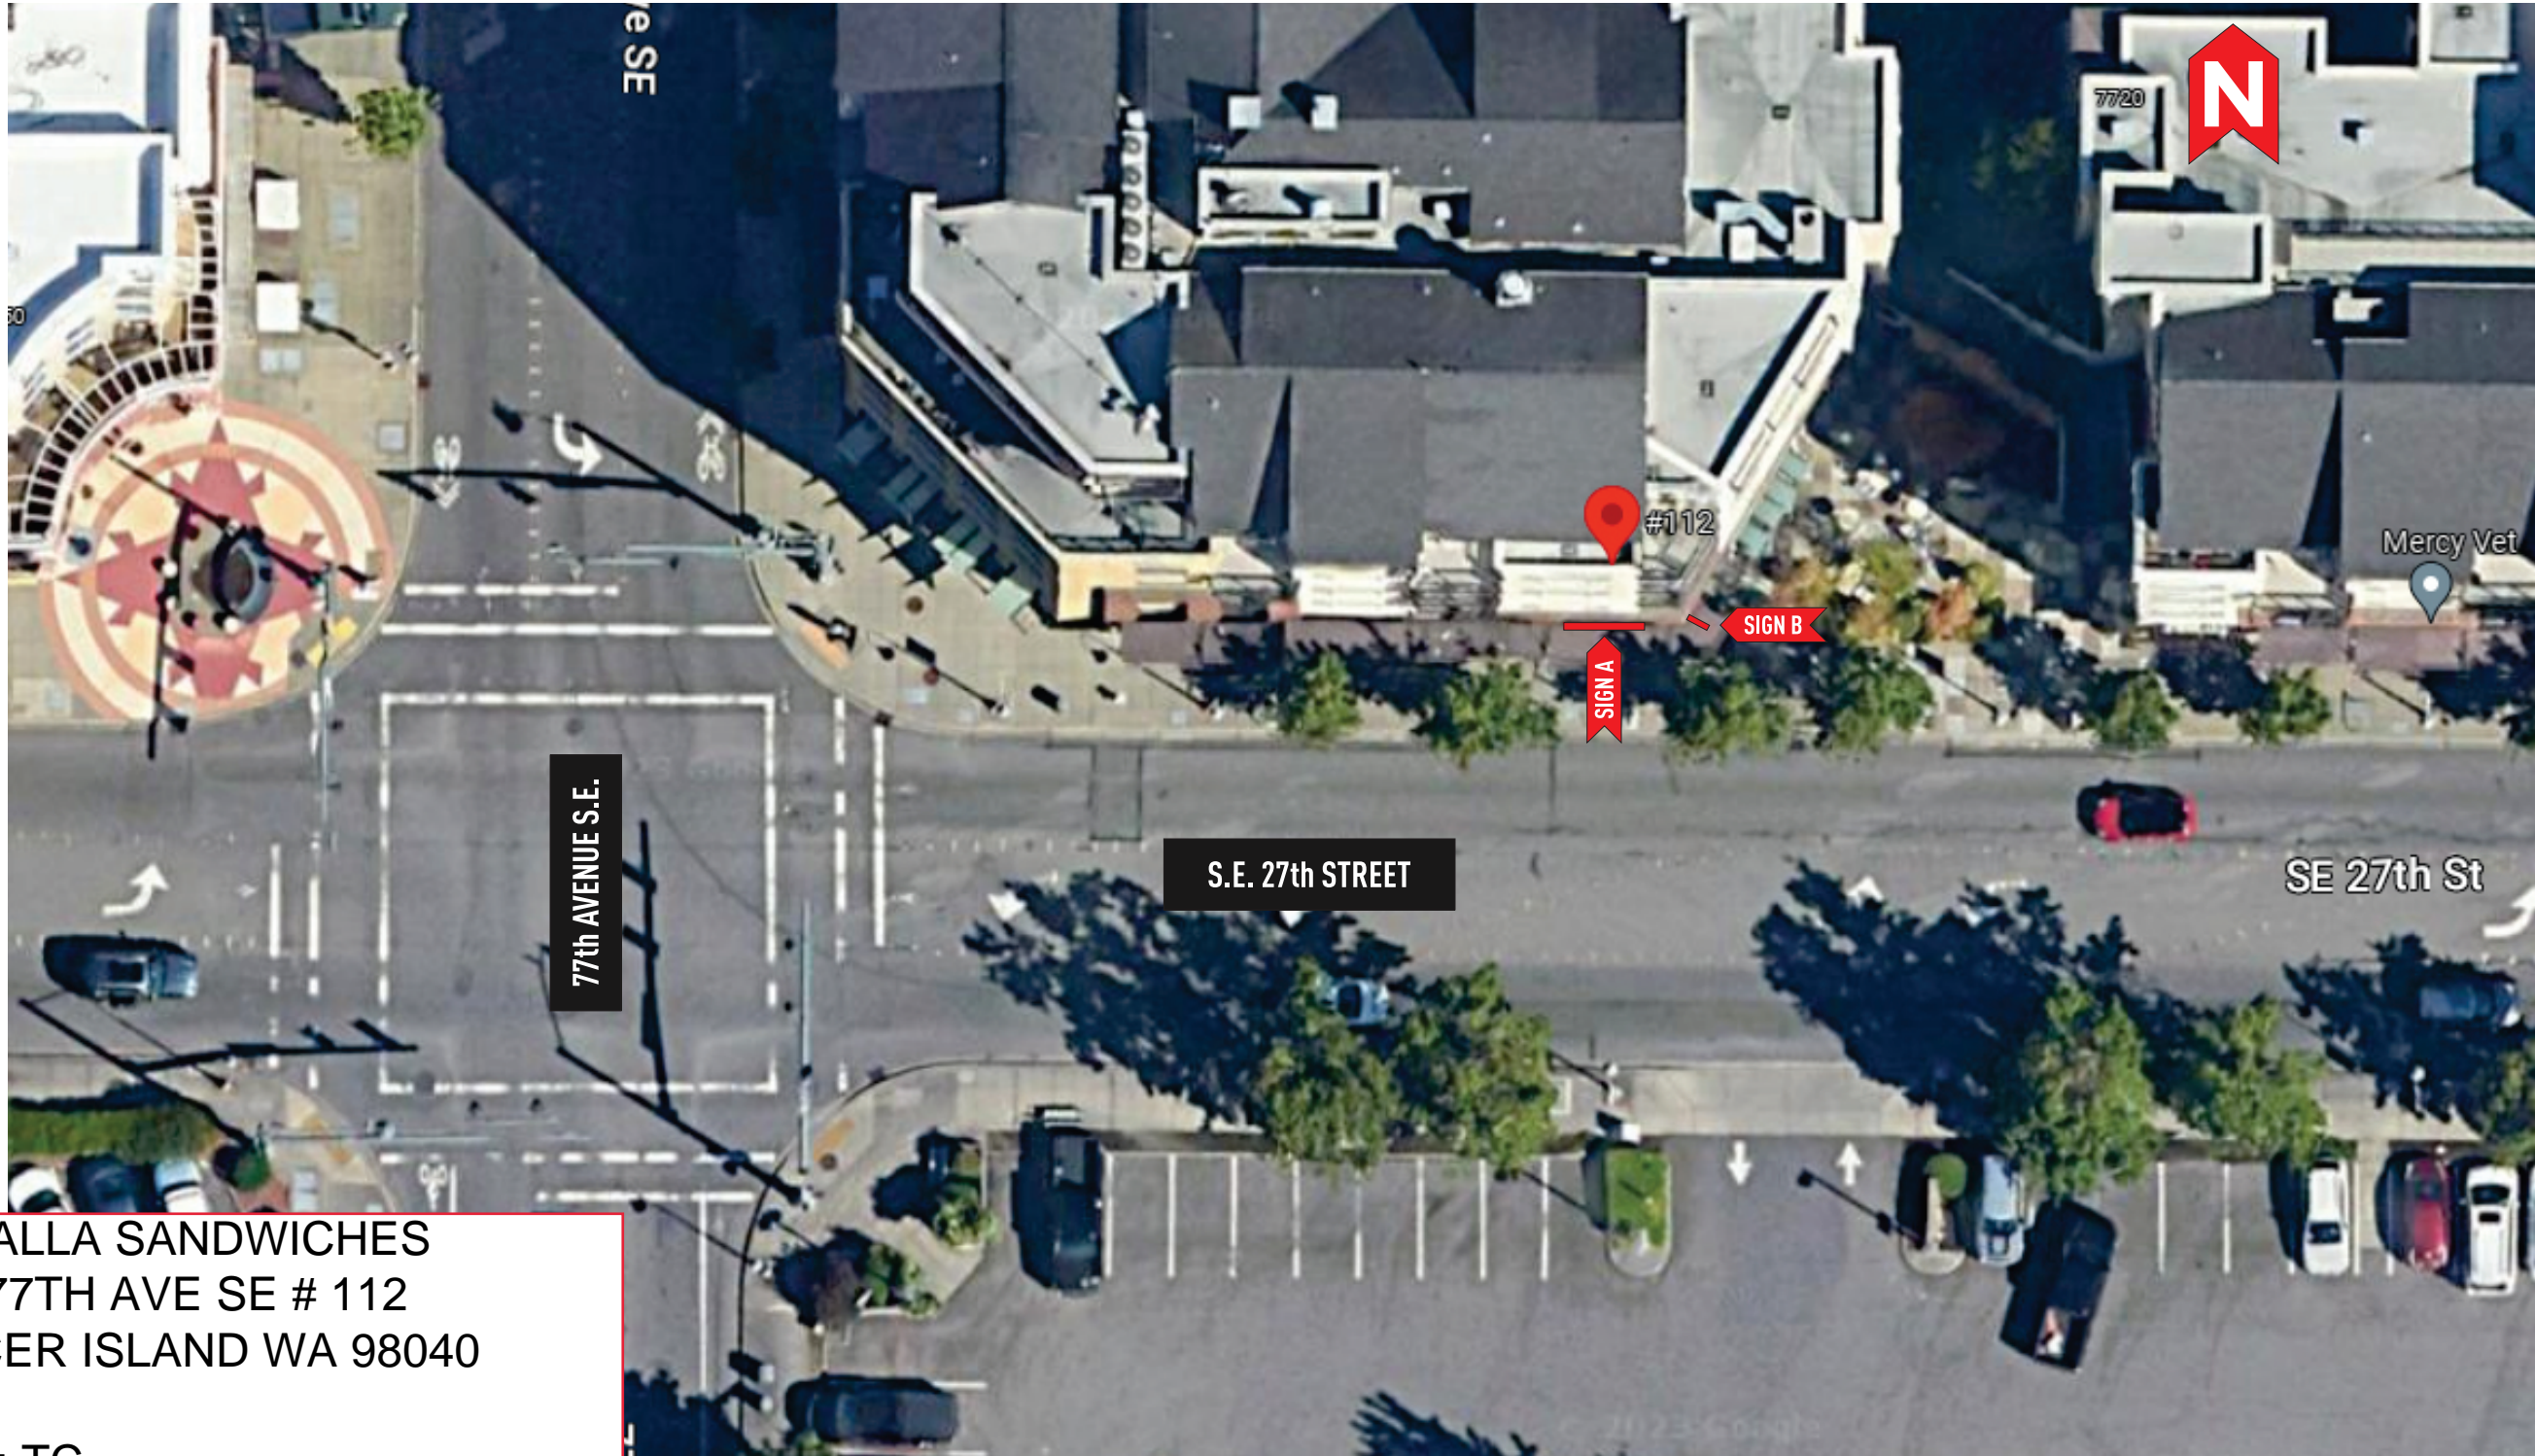

VALHALLA SANDWICHES  
 2630 77TH AVE SE # 112  
 MERCER ISLAND WA 98040

ZONE: TC  
 PARCEL# 5315101626

NOT TO SCALE

**SEATTLE**

727 South 96th Street  
 Seattle WA 98108  
 206-623-3100  
 heathnorthwest.com



CLIENT:  
 VALHALLA SANDWICHES  
 2630 77th AVE. S.E. #112  
 MERCER ISLAND, WA 98040

**PROPOSED DESIGN**

ACCOUNT EXECUTIVE:  
 TEMPLE VOORHEES

PROJECT MANAGER  
 X

DESIGNER:  
 CURTIS NICHOLS

DATE:  
 4/25/23



HEATH NORTHWEST  
 IS A UL RECOGNIZED  
 MANUFACTURER



© 2023 by Heath Northwest

These plans are the exclusive property of Heath Northwest, Inc. the original work of its design team. They are submitted to your company for the sole purpose of your consideration of whether to purchase these plans or to purchase from Heath Northwest a sign manufactured according to these plans. Distribution or exhibition of these plans to anyone other than employees of your company, or use of these plans to construct a sign similar to the one embodied herein, is expressly forbidden. In the event that such exhibition occurs, Heath Northwest expects to be reimbursed 15% of the total project value in compensation for time and effort entailed in creating these plans.

L73 Grounding and Bonding Statement for each permanently connected sign the following statement or equivalent "This sign is intended to be installed in accordance with the requirements of Article 600 of the National Electrical Code and/or other applicable local codes. This includes proper grounding and bonding of the sign" should be either directly marked on the sign or label attached to the sign, included in the installation instructions, or provided on a separate sheet or tag shipped with the sign. The location of the disconnect switch after installation shall comply with Article 600.6 (A) (1) of the National Electrical code.

APPROVAL:  
 ACCOUNT EXECUTIVE

CLIENT

LANDLORD

DESIGN NUMBER:  
**23-655-R2**

REVISION NUMBER:  
**X**

**SEATTLE**

727 South 96th Street  
Seattle WA 98108  
206-623-3100  
heathnorthwest.com



CLIENT:  
**VALHALLA SANDWICHES**  
2630 77th AVE. S.E. #112  
MERCER ISLAND, WA 98040

**PROPOSED DESIGN**

ACCOUNT EXECUTIVE:  
TEMPLE VOORHEES

PROJECT MANAGER  
X

DESIGNER:  
CURTIS NICHOLS

DATE:  
4/25/23



© 2023 by Heath Northwest

These plans are the exclusive property of Heath Northwest, Inc. the original work of its design team. They are submitted to your company for the sole purpose of your consideration of whether to purchase these plans or to purchase from Heath Northwest a sign manufactured according to these plans. Distribution or exhibition of these plans to anyone other than employees of your company, or use of these plans to construct a sign similar to the one embodied herein, is expressly forbidden. In the event that such exhibition occurs, Heath Northwest expects to be reimbursed 15% of the total project value in compensation for time and effort entailed in creating these plans.

L73 Grounding and Bonding Statement for each permanently connected sign the following statement or equivalent "This sign is intended to be installed in accordance with the requirements of Article 600 of the National Electrical Code and/or other applicable local codes. This includes proper grounding and bonding of the sign" should be either directly marked on the sign or label attached to the sign, included in the installation instructions, or provided on a separate sheet or tag shipped with the sign. The location of the disconnect switch after installation shall comply with Article 600.6 (A) (1) of the National Electrical code.

APPROVAL:  
ACCOUNT EXECUTIVE

CLIENT

LANDLORD

DESIGN NUMBER:  
**23-655-R2**

REVISION NUMBER:  
**X**

**SIGN PACKAGE PREPARED FOR VALHALLA SANDWICHES**





**FABRICATION SPECIFICATIONS**

<b>1</b>	<b>PAN CHANNEL LIGHTING</b>	WHITE LED
	<b>FACE COLOR</b>	WHITE ACRYLIC #2447
	<b>VINYL COLOR</b>	DIGITAL PRINT
	<b>TRIM CAP COLOR</b>	BLACK
	<b>TRIM CAP SIZE</b>	1"
	<b>RETURN COLOR</b>	PRE-PAINTED BLACK
	<b>RETURN DEPTH</b>	5"

**GENERAL NOTES**

MANUFACTURE & INSTALL ONE (1) FACE-ILLUMINATED WALL SIGN: PAN CHANNEL LOGO WITH DIGITALLY PRINTED VINYL OVERLAY; BLACK TRIM CAP & RETURNS. EXPOSED RACEWAY PAINTED TO MATCH WALL COLOR. STABILIZE LOGO AS REQUIRED. CONNECT TO 120 V. PRIMARY ELECTRICAL LEAD PROVIDED BY OTHERS.

**COLOR KEY**

**V1** VINYL < PRINTED TRANSLUCENT MEDIA  
 NOTE: THE COLORS DEPICTED ON THIS RENDERING REPRESENT COLOR INTENT ONLY AND MAY NOT MATCH ACTUAL COLORS ON FINISHED PRODUCT. PLEASE REFER TO COLOR CALL-OUTS AND SPECIFIED VENDOR SAMPLES FOR APPROVED COLOR SPECIFICATIONS.

**ATTACHMENT DETAIL:**  
 3/8" LAG BOLTS, 3' O.C.  
 AROUND EDGE OF SIGN  
 MIN OF (4)



PROPOSED SIGN A OPTION 1 SCALE: 1/4" = 1'

**HEATH NORTHWEST**  
 Distinctive Electrical Advertising Since 1967

**SEATTLE**

727 South 96th Street  
 Seattle WA 98108  
 206-623-3100  
 heathnorthwest.com



CLIENT:  
 VALHALLA SANDWICHES  
 2630 77th AVE. S.E. #112  
 MERCER ISLAND, WA 98040

**PROPOSED DESIGN**

ACCOUNT EXECUTIVE:  
 TEMPLE VOORHEES

PROJECT MANAGER  
 X

DESIGNER:  
 CURTIS NICHOLS

DATE:  
 4/25/23



© 2023 by Heath Northwest

These plans are the exclusive property of Heath Northwest, Inc. the original work of its design team. They are submitted to your company for the sole purpose of your consideration of whether to purchase these plans or to purchase from Heath Northwest a sign manufactured according to these plans. Distribution or exhibition of these plans to anyone other than employees of your company, or use of these plans to construct a sign similar to the one embodied herein, is expressly forbidden. In the event that such exhibition occurs, Heath Northwest expects to be reimbursed 15% of the total project value in compensation for time and effort entailed in creating these plans.

L73 Grounding and Bonding Statement for each permanently connected sign the following statement or equivalent "This sign is intended to be installed in the accordance with the requirements of Article 600 of the National Electrical Code and/or other applicable local codes. This includes proper grounding and bonding of the sign" should be either directly marked on the sign or label attached to the sign, included in the installation instructions, or provided on a separate sheet or tag shipped with the sign. The location of the disconnect switch after installation shall comply with Article 600.6 (A) (1) of the National Electrical code.

APPROVAL:  
 ACCOUNT EXECUTIVE

CLIENT

LANDLORD

DESIGN NUMBER:  
 23-655-R2

REVISION NUMBER:  
 X



SIGN A - SIMULATED NIGHT RENDERING

# HEATH NORTHWEST

Distinctive Electrical Advertising Since 1967

## SEATTLE

727 South 96th Street  
 Seattle WA 98108  
 206-623-3100  
 heathnorthwest.com



CLIENT:  
 VALHALLA SANDWICHES  
 2630 77th AVE. S.E. #112  
 MERCER ISLAND, WA 98040

## PROPOSED DESIGN

ACCOUNT EXECUTIVE:  
 TEMPLE VOORHEES

PROJECT MANAGER  
 X

DESIGNER:  
 CURTIS NICHOLS

DATE:  
 4/25/23



HEATH NORTHWEST  
 IS A UL RECOGNIZED  
 MANUFACTURER



© 2023 by Heath Northwest

These plans are the exclusive property of Heath Northwest, Inc. the original work of its design team. They are submitted to your company for the sole purpose of your consideration of whether to purchase these plans or to purchase from Heath Northwest a sign manufactured according to these plans. Distribution or exhibition of these plans to anyone other than employees of your company, or use of these plans to construct a sign similar to the one embodied herein, is expressly forbidden. In the event that such exhibition occurs, Heath Northwest expects to be reimbursed 15% of the total project value in compensation for time and effort entailed in creating these plans.

L73 Grounding and Bonding Statement for each permanently connected sign the following statement or equivalent "This sign is intended to be installed in the accordance with the requirements of Article 600 of the National Electrical Code and/or other applicable local codes. This includes proper grounding and bonding of the sign" should be either directly marked on the sign or label attached to the sign, included in the installation instructions, or provided on a separate sheet or tag shipped with the sign. The location of the disconnect switch after installation shall comply with Article 600.6 (A) (1) of the National Electrical code.

APPROVAL:  
 ACCOUNT EXECUTIVE

CLIENT

LANDLORD

DESIGN NUMBER:  
 23-655-R2

REVISION NUMBER:  
 X



**B** DOUBLE-FACE NON-ILLUMINATED PROJECTING BLADE SIGN 4 SQ. FT.  
 QUANTITY 1. MANUFACTURE & INSTALL SCALE: 1 1/2" = 1'

FABRICATION SPECIFICATIONS			
1	PANEL	TYPE	DOUBLE-FACE ALUMINUM
		PAINT COLOR	PER COLOR KEY
		VINYL COLOR	DIGITAL PRINT
		BACKER FRAME	2" ANGLE
		RETURNS COLOR	PER COLOR KEY
2	BRACKET	MATERIAL	FABRICATED COWLING
		PAINT COLOR	PER COLOR KEY

**GENERAL NOTES**

MANUFACTURE & INSTALL ONE (1) DOUBLE-FACE NON-ILLUMINATED PROJECTING BLADE SIGN. DIGITALLY PRINTED VINYL OVERLAY ON FABRICATED ALUMINUM PANEL. INTERNAL FRAMING ATTACHED TO MOUNTING PLATE CUSTOM MADE TO MATCH LIGHT FIXTURE COWLING.

COLOR KEY		
P1	PAINT	MATTHEWS SATIN BLACK
V1	VINYL	PRINTED TRANSLUCENT MEDIA

NOTE: THE COLORS DEPICTED ON THIS RENDERING REPRESENT COLOR INTENT ONLY AND MAY NOT MATCH ACTUAL COLORS ON FINISHED PRODUCT. PLEASE REFER TO COLOR CALL-OUTS AND SPECIFIED VENDOR SAMPLES FOR APPROVED COLOR SPECIFICATIONS.

# HEATH NORTHWEST

Distinctive Electrical Advertising Since 1967

**SEATTLE**  
 727 South 96th Street  
 Seattle WA 98108  
 206-623-3100  
 heathnorthwest.com



CLIENT:  
**VALHALLA SANDWICHES**  
 2630 77th AVE. S.E. #112  
 MERCER ISLAND, WA 98040

## PROPOSED DESIGN

ACCOUNT EXECUTIVE:  
 TEMPLE VOORHEES

PROJECT MANAGER  
 X

DESIGNER:  
 CURTIS NICHOLS

DATE:  
 4/25/23



© 2023 by Heath Northwest

These plans are the exclusive property of Heath Northwest, Inc. the original work of its design team. They are submitted to your company for the sole purpose of your consideration of whether to purchase these plans or to purchase from Heath Northwest a sign manufactured according to these plans. Distribution or exhibition of these plans to anyone other than employees of your company, or use of these plans to construct a sign similar to the one embodied herein, is expressly forbidden. In the event that such exhibition occurs, Heath Northwest expects to be reimbursed 15% of the total project value in compensation for time and effort entailed in creating these plans.

L73 Grounding and Bonding Statement for each permanently connected sign the following statement or equivalent "This sign is intended to be installed in the accordance with the requirements of Article 600 of the National Electrical Code and/or other applicable local codes. This includes proper grounding and bonding of the sign" should be either directly marked on the sign or label attached to the sign, included in the installation instructions, or provided on a separate sheet or tag shipped with the sign. The location of the disconnect switch after installation shall comply with Article 600.6 (A) (1) of the National Electrical code.

APPROVAL:  
 ACCOUNT EXECUTIVE

CLIENT

LANDLORD

DESIGN NUMBER:  
**23-655-R2**

REVISION NUMBER:  
**X**

ATTACHMNET DETAIL:  
 3/8" X 3" LAG BOLTS  
 THRU MOUNTING  
 BRACKET MIN OF (4)



EXISTING SIGN TO BE REMOVED, LIGHT FIXTURE INSTALLED IN ITS PLACE



PROPOSED SIGN B

N.T.S.