

SEATTLE

727 South 96th Street
Seattle WA 98108
206-623-3100
heathnorthwest.com



CLIENT:
VALHALLA SANDWICHES
2630 77th AVE. S.E. #112
MERCER ISLAND, WA 98040

PROPOSED DESIGN

ACCOUNT EXECUTIVE:
TEMPLE VOORHEES

PROJECT MANAGER
X

DESIGNER:
CURTIS NICHOLS

DATE:
4/25/23



© 2023 by Heath Northwest

These plans are the exclusive property of Heath Northwest, Inc. the original work of its design team. They are submitted to your company for the sole purpose of your consideration of whether to purchase these plans or to purchase from Heath Northwest a sign manufactured according to these plans. Distribution or exhibition of these plans to anyone other than employees of your company, or use of these plans to construct a sign similar to the one embodied herein, is expressly forbidden. In the event that such exhibition occurs, Heath Northwest expects to be reimbursed 15% of the total project value in compensation for time and effort entailed in creating these plans.

L73 Grounding and Bonding Statement for each permanently connected sign the following statement or equivalent "This sign is intended to be installed in accordance with the requirements of Article 600 of the National Electrical Code and/or other applicable local codes. This includes proper grounding and bonding of the sign" should be either directly marked on the sign or label attached to the sign, included in the installation instructions, or provided on a separate sheet or tag shipped with the sign. The location of the disconnect switch after installation shall comply with Article 600.6 (A) (1) of the National Electrical Code.

APPROVAL:
ACCOUNT EXECUTIVE

CLIENT


LANDLORD

DESIGN NUMBER:
23-655-R2

REVISION NUMBER:
X

SIGN PACKAGE PREPARED FOR VALHALLA SANDWICHES



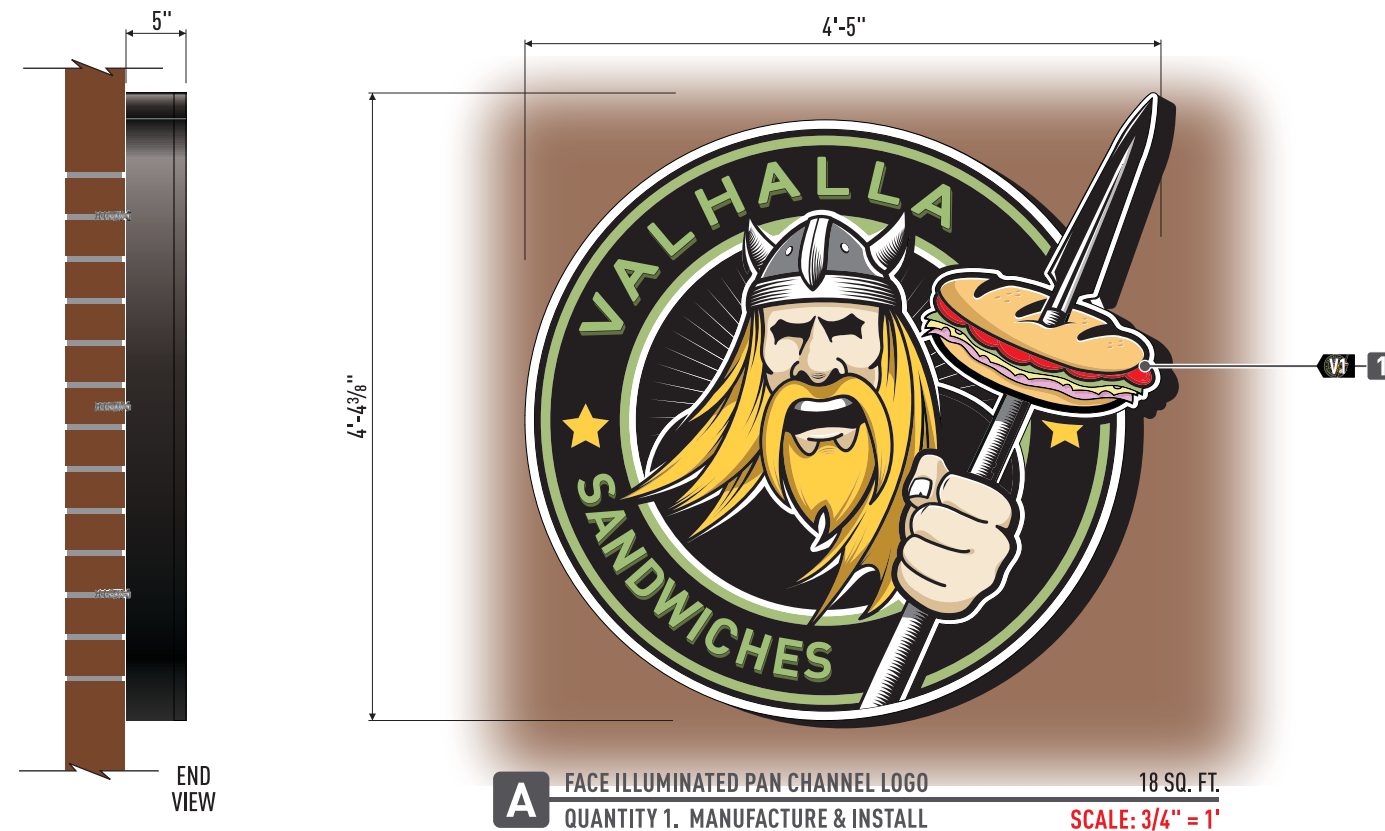

A FACE ILLUMINATED PAN CHANNEL LOGO 18 SQ. FT.
 QUANTITY 1. MANUFACTURE & INSTALL SCALE: 3/4" = 1'

ATTACHMENT DETAIL:
 1/4" X 3" MASONRY WEDGE
 ANCHORS MIN OF (6)

WALL MATERIAL : BRICK



PROPOSED SIGN A OPTION 1

SCALE: 1/4" = 1'

FABRICATION SPECIFICATIONS

1	PAN CHANNEL LIGHTING	WHITE LED
	FACE COLOR	WHITE ACRYLIC #2447
	VINYL COLOR	DIGITAL PRINT
	TRIM CAP COLOR	BLACK
	TRIM CAP SIZE	1"
	RETURN COLOR	PRE-PAINTED BLACK
	RETURN DEPTH	5"

GENERAL NOTES

MANUFACTURE & INSTALL ONE (1) FACE-ILLUMINATED WALL SIGN: PAN CHANNEL LOGO WITH DIGITALLY PRINTED VINYL OVERLAY; BLACK TRIM CAP & RETURNS. EXPOSED RACEWAY PAINTED TO MATCH WALL COLOR. STABILIZE LOGO AS REQUIRED. CONNECT TO 120 V. PRIMARY ELECTRICAL LEAD PROVIDED BY OTHERS.

COLOR KEY

V1 VINYL < PRINTED TRANSLUCENT MEDIA
 NOTE: THE COLORS DEPICTED ON THIS RENDERING REPRESENT COLOR INTENT ONLY AND MAY NOT MATCH ACTUAL COLORS ON FINISHED PRODUCT. PLEASE REFER TO COLOR CALL-OUTS AND SPECIFIED VENDOR SAMPLES FOR APPROVED COLOR SPECIFICATIONS.

HEATH NORTHWEST

Distinctive Electrical Advertising Since 1967

SEATTLE

727 South 96th Street
 Seattle WA 98108
 206-623-3100
 heathnorthwest.com



CLIENT:
 VALHALLA SANDWICHES
 2630 77th AVE. S.E. #112
 MERCER ISLAND, WA 98040

PROPOSED DESIGN

ACCOUNT EXECUTIVE:
 TEMPLE VOORHEES

PROJECT MANAGER
 X

DESIGNER:
 CURTIS NICHOLS

DATE:
 4/25/23



© 2023 by Heath Northwest

These plans are the exclusive property of Heath Northwest, Inc. the original work of its design team. They are submitted to your company for the sole purpose of your consideration of whether to purchase these plans or to purchase from Heath Northwest a sign manufactured according to these plans. Distribution or exhibition of these plans to anyone other than employees of your company, or use of these plans to construct a sign similar to the one embodied herein, is expressly forbidden. In the event that such exhibition occurs, Heath Northwest expects to be reimbursed 15% of the total project value in compensation for time and effort entailed in creating these plans.

L73 Grounding and Bonding Statement for each permanently connected sign the following statement or equivalent "This sign is intended to be installed in the accordance with the requirements of Article 600 of the National Electrical Code and/or other applicable local codes. This includes proper grounding and bonding of the sign" should be either directly marked on the sign or label attached to the sign, included in the installation instructions, or provided on a separate sheet or tag shipped with the sign. The location of the disconnect switch after installation shall comply with Article 600.6 (A) (1) of the National Electrical code.

APPROVAL:
 ACCOUNT EXECUTIVE

CLIENT

LANDLORD

DESIGN NUMBER:
 23-655-R2

REVISION NUMBER:
 X



SIGN A - SIMULATED NIGHT RENDERING

HEATH NORTHWEST

Distinctive Electrical Advertising Since 1967

SEATTLE

727 South 96th Street
 Seattle WA 98108
 206-623-3100
 heathnorthwest.com



CLIENT:
 VALHALLA SANDWICHES
 2630 77th AVE. S.E. #112
 MERCER ISLAND, WA 98040

PROPOSED DESIGN

ACCOUNT EXECUTIVE:
 TEMPLE VOORHEES

PROJECT MANAGER
 X

DESIGNER:
 CURTIS NICHOLS

DATE:
 4/25/23



© 2023 by Heath Northwest

These plans are the exclusive property of Heath Northwest, Inc. the original work of its design team. They are submitted to your company for the sole purpose of your consideration of whether to purchase these plans or to purchase from Heath Northwest a sign manufactured according to these plans. Distribution or exhibition of these plans to anyone other than employees of your company, or use of these plans to construct a sign similar to the one embodied herein, is expressly forbidden. In the event that such exhibition occurs, Heath Northwest expects to be reimbursed 15% of the total project value in compensation for time and effort entailed in creating these plans.

L73 Grounding and Bonding Statement for each permanently connected sign the following statement or equivalent "This sign is intended to be installed in the accordance with the requirements of Article 600 of the National Electrical Code and/or other applicable local codes. This includes proper grounding and bonding of the sign" should be either directly marked on the sign or label attached to the sign, included in the installation instructions, or provided on a separate sheet or tag shipped with the sign. The location of the disconnect switch after installation shall comply with Article 600.6 (A) (1) of the National Electrical code.

APPROVAL:
 ACCOUNT EXECUTIVE

CLIENT

LANDLORD

DESIGN NUMBER:
 23-655-R2

REVISION NUMBER:
 X



B DOUBLE-FACE NON-ILLUMINATED PROJECTING BLADE SIGN 4 SQ. FT.
 QUANTITY 1. MANUFACTURE & INSTALL SCALE: 1 1/2" = 1'

FABRICATION SPECIFICATIONS		
1	PANEL	DOUBLE-FACE ALUMINUM
	PAIN T COLOR	PER COLOR KEY
	VINYL COLOR	DIGITAL PRINT
	BACKER FRAME	2" ANGLE
2	BRACKET	FABRICATED COWLING
	PAINT COLOR	PER COLOR KEY

GENERAL NOTES

MANUFACTURE & INSTALL ONE (1) DOUBLE-FACE NON-ILLUMINATED PROJECTING BLADE SIGN. DIGITALLY PRINTED VINYL OVERLAY ON FABRICATED ALUMINUM PANEL. INTERNAL FRAMING ATTACHED TO MOUNTING PLATE CUSTOM MADE TO MATCH LIGHT FIXTURE COWLING.

COLOR KEY	
P1	PAINT < MATTHEWS SATIN BLACK
V1	VINYL < PRINTED TRANSLUCENT MEDIA

NOTE: THE COLORS DEPICTED ON THIS RENDERING REPRESENT COLOR INTENT ONLY AND MAY NOT MATCH ACTUAL COLORS ON FINISHED PRODUCT. PLEASE REFER TO COLOR CALL-OUTS AND SPECIFIED VENDOR SAMPLES FOR APPROVED COLOR SPECIFICATIONS.

HEATH NORTHWEST

Distinctive Electrical Advertising Since 1967

SEATTLE
 727 South 96th Street
 Seattle WA 98108
 206-623-3100
 heathnorthwest.com



CLIENT:
VALHALLA SANDWICHES
 2630 77th AVE. S.E. #112
 MERCER ISLAND, WA 98040

PROPOSED DESIGN

ACCOUNT EXECUTIVE:
 TEMPLE VOORHEES

PROJECT MANAGER
 X

DESIGNER:
 CURTIS NICHOLS

DATE:
 4/25/23



© 2023 by Heath Northwest

These plans are the exclusive property of Heath Northwest, Inc. the original work of its design team. They are submitted to your company for the sole purpose of your consideration of whether to purchase these plans or to purchase from Heath Northwest a sign manufactured according to these plans. Distribution or exhibition of these plans to anyone other than employees of your company, or use of these plans to construct a sign similar to the one embodied herein, is expressly forbidden. In the event that such exhibition occurs, Heath Northwest expects to be reimbursed 15% of the total project value in compensation for time and effort entailed in creating these plans.

L73 Grounding and Bonding Statement for each permanently connected sign the following statement or equivalent "This sign is intended to be installed in the accordance with the requirements of Article 600 of the National Electrical Code and/or other applicable local codes. This includes proper grounding and bonding of the sign" should be either directly marked on the sign or label attached to the sign, included in the installation instructions, or provided on a separate sheet or tag shipped with the sign. The location of the disconnect switch after installation shall comply with Article 600.6 (A) (1) of the National Electrical code.

APPROVAL:
 ACCOUNT EXECUTIVE

CLIENT

LANDLORD

DESIGN NUMBER:
23-655-R2

REVISION NUMBER:
X

ATTACHMENT DETAIL:
 3/8" X 3" MASONRY WEDGE ANCHORS MIN OF (4)
 WALL MATERIAL : BRICK



PROPOSED SIGN B

N.T.S.



C VINYL WINDOW GRAPHICS BANDS
 QUANTITY 1. MANUFACTURE & INSTALL

SCALE: 1/2" = 1'

FABRICATION SPECIFICATIONS

1	VINYL GRAPHIC	LAYER	1st SURFACE
		COLOR	PER COLOR KEY (V1)

GENERAL NOTES

MANUFACTURE & INSTALL VINYL GRAPHICS BAND ACROSS FRONT WINDOWS - 3 SETS OF 3 (9 PANES TOTAL).

COLOR KEY

V1	VINYL	PRINTED TRANSLUCENT MEDIA
----	-------	---------------------------

NOTE: THE COLORS DEPICTED ON THIS RENDERING REPRESENT COLOR INTENT ONLY AND MAY NOT MATCH ACTUAL COLORS ON FINISHED PRODUCT. PLEASE REFER TO COLOR CALL-OUTS AND SPECIFIED VENDOR SAMPLES FOR APPROVED COLOR SPECIFICATIONS.

HEATH NORTHWEST

Distinctive Electrical Advertising Since 1967

SEATTLE

727 South 96th Street
 Seattle WA 98108
 206-623-3100
 heathnorthwest.com



CLIENT:
 VALHALLA SANDWICHES
 2630 77th AVE. S.E. #112
 MERCER ISLAND, WA 98040

PROPOSED DESIGN

ACCOUNT EXECUTIVE:
 TEMPLE VOORHEES

PROJECT MANAGER
 X

DESIGNER:
 CURTIS NICHOLS

DATE:
 4/25/23



© 2023 by Heath Northwest

These plans are the exclusive property of Heath Northwest, Inc. the original work of its design team. They are submitted to your company for the sole purpose of your consideration of whether to purchase these plans or to purchase from Heath Northwest a sign manufactured according to these plans. Distribution or exhibition of these plans to anyone other than employees of your company, or use of these plans to construct a sign similar to the one embodied herein, is expressly forbidden. In the event that such exhibition occurs, Heath Northwest expects to be reimbursed 15% of the total project value in compensation for time and effort entailed in creating these plans.

L73 Grounding and Bonding Statement for each permanently connected sign the following statement or equivalent "This sign is intended to be installed in the accordance with the requirements of Article 600 of the National Electrical Code and/or other applicable local codes. This includes proper grounding and bonding of the sign" should be either directly marked on the sign or label attached to the sign, included in the installation instructions, or provided on a separate sheet or tag shipped with the sign. The location of the disconnect switch after installation shall comply with Article 600.6 (A) (1) of the National Electrical code.

APPROVAL:
 ACCOUNT EXECUTIVE

CLIENT

LANDLORD

DESIGN NUMBER:
 23-655-R2

REVISION NUMBER:
 X



WINDOW #1 143"(L) X 84.6" (H) = 84.49 SQ ST X 25 % = 21.12 SQ FT ALLOWED
PROPOSED WINDOW VINYL = 7.94 SQ FT

WINDOW #2 131.2"(L) X 66.6" (H) =60.68 SQ FT X 25% = 15.17 SQ FT ALLOWED
PROPOSED WINDOW VINYL = 7.31 SQ FT

WINDOW #3 131.2"(L) X 66.6"(H) = 60.68 SQ FT X 25% = 15.17 SQ FT ALLOWED
PROPOSED WINDOW VINYL = 7.31 SQ FT



HEATH NORTHWEST
Ive Electrical Advertising Since 1967

SEATTLE

27 South 96th Street
Seattle WA 98108
206-623-3100
heathnorthwest.com



VALHALLA SANDWICHES
7th AVE. S.E. #112
SEATTLE, WA 98040

PROPOSED DESIGN

ACCOUNT EXECUTIVE:
TEMPLE VOORHEES

PROJECT MANAGER
X

DESIGNER:
CURTIS NICHOLS

DATE:
4/25/23



HEATH NORTHWEST IS A UL RECOGNIZED MANUFACTURER
© 2023 by Heath Northwest

These plans are the exclusive property of Heath Northwest, Inc. the original work of its design team. They are submitted to your company for the sole purpose of your consideration of whether to purchase these plans or to purchase from Heath Northwest a sign manufactured according to these plans. Distribution or exhibition of these plans to anyone other than employees of your company, or use of these plans to construct a sign similar to the one embodied herein, is expressly forbidden. In the event that such exhibition occurs, Heath Northwest expects to be reimbursed 15% of the total project value in compensation for time and effort entailed in creating these plans.

L73 Grounding and Bonding Statement for each permanently connected sign the following statement or equivalent "This sign is intended to be installed in the accordance with the requirements of Article 600 of the National Electrical Code and/or other applicable local codes. This includes proper grounding and bonding of the sign" should be either directly marked on the sign or label attached to the sign, included in the installation instructions, or provided on a separate sheet or tag shipped with the sign. The location of the disconnect switch after installation shall comply with Article 600.6 (A) (1) of the National Electrical code.


APPROVAL:
ACCOUNT EXECUTIVE

CLIENT

LANDLORD

DESIGN NUMBER:
23-655-R2

REVISION NUMBER:
X

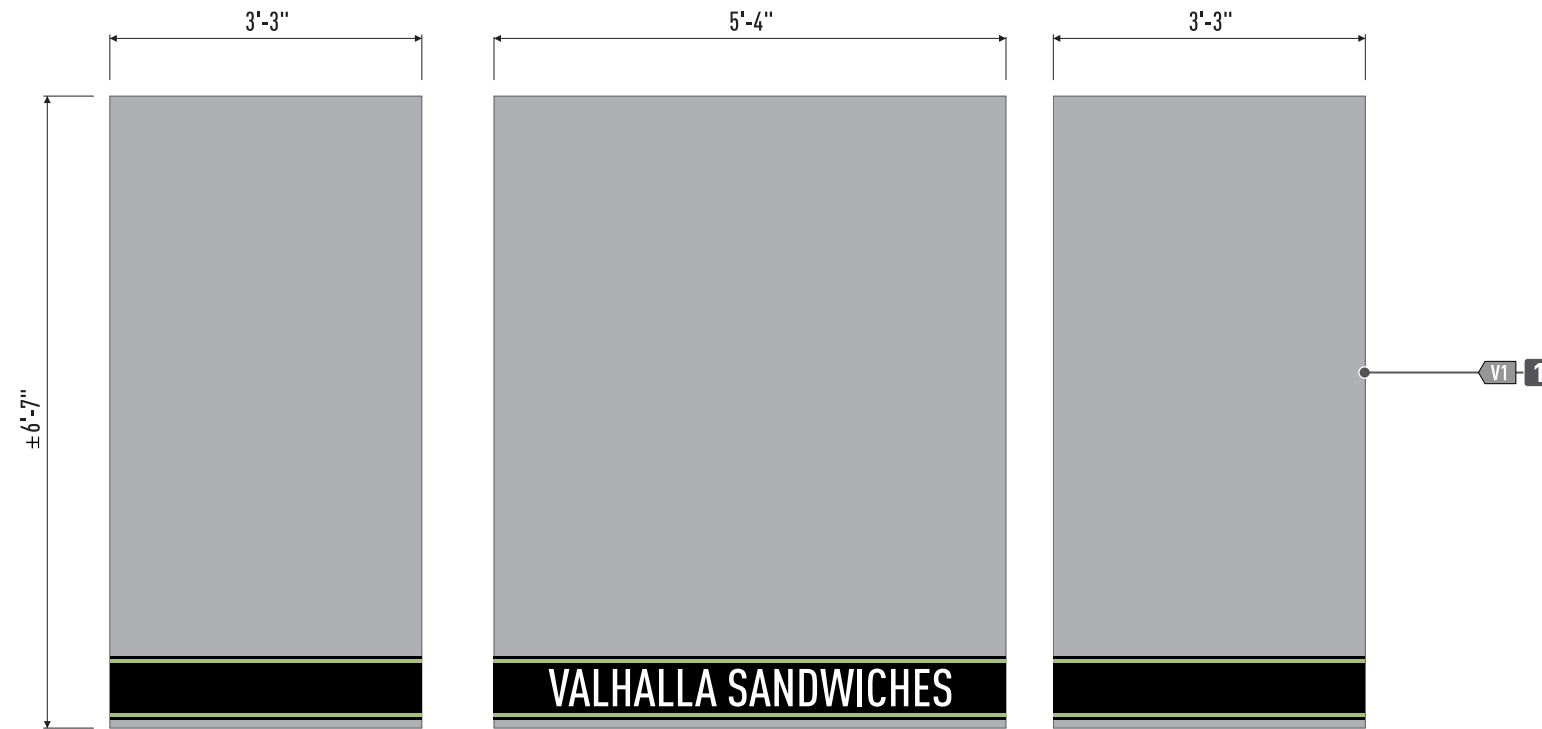

FABRICATION SPECIFICATIONS

1	VINYL GRAPHIC	LAYER	2nd SURFACE
		COLOR	PER COLOR KEY (V1)

GENERAL NOTES

MANUFACTURE & INSTALL VINYL OVERLAY ACROSS THREE (3) FRONT LEFT WINDOWS - 1 SET OF 3 (3 PANES TOTAL).

COLOR KEY

V1	VINYL < 3M #7725-SE-314 "DUSTED CRYSTAL"
----	--

NOTE: THE COLORS DEPICTED ON THIS RENDERING REPRESENT COLOR INTENT ONLY AND MAY NOT MATCH ACTUAL COLORS ON FINISHED PRODUCT. PLEASE REFER TO COLOR CALL-OUTS AND SPECIFIED VENDOR SAMPLES FOR APPROVED COLOR SPECIFICATIONS.

D OBSCURED GLASS VINYL WINDOW OVERLAYS
QUANTITY 1. MANUFACTURE & INSTALL

SCALE: 1/2" = 1'



OBSCURED GLASS VINYL WINDOW OVERLAYS - D

HEATH NORTHWEST

Distinctive Electrical Advertising Since 1967

SEATTLE

727 South 96th Street
Seattle WA 98108
206-623-3100
heathnorthwest.com



CLIENT:
VALHALLA SANDWICHES
2630 77th AVE. S.E. #112
MERCER ISLAND, WA 98040

PROPOSED DESIGN

ACCOUNT EXECUTIVE:
TEMPLE VOORHEES

PROJECT MANAGER
X

DESIGNER:
CURTIS NICHOLS

DATE:
4/25/23



© 2023 by Heath Northwest

These plans are the exclusive property of Heath Northwest, Inc. the original work of its design team. They are submitted to your company for the sole purpose of your consideration of whether to purchase these plans or to purchase from Heath Northwest a sign manufactured according to these plans. Distribution or exhibition of these plans to anyone other than employees of your company, or use of these plans to construct a sign similar to the one embodied herein, is expressly forbidden. In the event that such exhibition occurs, Heath Northwest expects to be reimbursed 15% of the total project value in compensation for time and effort entailed in creating these plans.

L73 Grounding and Bonding Statement for each permanently connected sign the following statement or equivalent "This sign is intended to be installed in the accordance with the requirements of Article 600 of the National Electrical Code and/or other applicable local codes. This includes proper grounding and bonding of the sign" should be either directly marked on the sign or label attached to the sign, included in the installation instructions, or provided on a separate sheet or tag shipped with the sign. The location of the disconnect switch after installation shall comply with Article 600.6 (A) (1) of the National Electrical code.

APPROVAL:
ACCOUNT EXECUTIVE

CLIENT

LANDLORD

DESIGN NUMBER:
23-655-R2

REVISION NUMBER:
X

FABRICATION SPECIFICATIONS

1	VINYL GRAPHIC LAYER	1st SURFACE
	COLOR	DIGITAL PRINT (V1)

GENERAL NOTES

MANUFACTURE & INSTALL VINYL LOGO ON ENTRANCE DOORS. PRINT & CUT LOGOS APPLIED 1st SURFACE.

COLOR KEY

V1	VINYL	PRINTED TRANSLUCENT MEDIA
----	-------	---------------------------

NOTE: THE COLORS DEPICTED ON THIS RENDERING REPRESENT COLOR INTENT ONLY AND MAY NOT MATCH ACTUAL COLORS ON FINISHED PRODUCT. PLEASE REFER TO COLOR CALL-OUTS AND SPECIFIED VENDOR SAMPLES FOR APPROVED COLOR SPECIFICATIONS.

HEATH NORTHWEST

Distinctive Electrical Advertising Since 1967

SEATTLE

727 South 96th Street
Seattle WA 98108
206-623-3100
heathnorthwest.com



CLIENT:
VALHALLA SANDWICHES
2630 77th AVE. S.E. #112
MERCER ISLAND, WA 98040

PROPOSED DESIGN

ACCOUNT EXECUTIVE:
TEMPLE VOORHEES

PROJECT MANAGER
X

DESIGNER:
CURTIS NICHOLS

DATE:
4/25/23



© 2023 by Heath Northwest

These plans are the exclusive property of Heath Northwest, Inc. the original work of its design team. They are submitted to your company for the sole purpose of your consideration of whether to purchase these plans or to purchase from Heath Northwest a sign manufactured according to these plans. Distribution or exhibition of these plans to anyone other than employees of your company, or use of these plans to construct a sign similar to the one embodied herein, is expressly forbidden. In the event that such exhibition occurs, Heath Northwest expects to be reimbursed 15% of the total project value in compensation for time and effort entailed in creating these plans.

L73 Grounding and Bonding Statement for each permanently connected sign the following statement or equivalent "This sign is intended to be installed in the accordance with the requirements of Article 600 of the National Electrical Code and/or other applicable local codes. This includes proper grounding and bonding of the sign" should be either directly marked on the sign or label attached to the sign, included in the installation instructions, or provided on a separate sheet or tag shipped with the sign. The location of the disconnect switch after installation shall comply with Article 600.6 (A) (1) of the National Electrical code.

APPROVAL:
ACCOUNT EXECUTIVE

CLIENT

LANDLORD

DESIGN NUMBER:
23-655-R2

REVISION NUMBER:
X



E ENTRANCE DOOR VINYL LOGO
QUANTITY 2. MANUFACTURE & INSTALL

SCALE: 1" = 1'

SITE MAP



NOT TO SCALE

HEATH NORTHWEST

Distinctive Electrical Advertising Since 1967

SEATTLE

727 South 96th Street
 Seattle WA 98108
 206-623-3100
 heathnorthwest.com



CLIENT:
VALHALLA SANDWICHES
 2630 77th AVE. S.E. #112
 MERCER ISLAND, WA 98040

PROPOSED DESIGN

ACCOUNT EXECUTIVE:
 TEMPLE VOORHEES

PROJECT MANAGER
 X

DESIGNER:
 CURTIS NICHOLS

DATE:
 4/25/23



© 2023 by Heath Northwest

These plans are the exclusive property of Heath Northwest, Inc. the original work of its design team. They are submitted to your company for the sole purpose of your consideration of whether to purchase these plans or to purchase from Heath Northwest a sign manufactured according to these plans. Distribution or exhibition of these plans to anyone other than employees of your company, or use of these plans to construct a sign similar to the one embodied herein, is expressly forbidden. In the event that such exhibition occurs, Heath Northwest expects to be reimbursed 15% of the total project value in compensation for time and effort entailed in creating these plans.

L73 Grounding and Bonding Statement for each permanently connected sign the following statement or equivalent "This sign is intended to be installed in the accordance with the requirements of Article 600 of the National Electrical Code and/or other applicable local codes. This includes proper grounding and bonding of the sign" should be either directly marked on the sign or label attached to the sign, included in the installation instructions, or provided on a separate sheet or tag shipped with the sign. The location of the disconnect switch after installation shall comply with Article 600.6 (A) (1) of the National Electrical code.

APPROVAL:
 ACCOUNT EXECUTIVE

CLIENT

LANDLORD

DESIGN NUMBER:
23-655-R2

REVISION NUMBER:
X