


**LEGEND**

- PROPOSED FIRE LANE/PATH
- CONCRETE PAVERS OVER VEHICULAR CONCRETE PAVEMENT (ASSUME 8" CONCRETE OVER 6" AGGREGATE BASE COURSE)
- PEDESTRIAN CONCRETE PAVERS (ASSUME 4" CONCRETE OVER 4" AGGREGATE BASE COURSE)
- ASPHALT PAVEMENT (6" HMA ON 6" AGGREGATE BASE COURSE)
- REINFORCED TURF
- COBBLESTONE EDGING

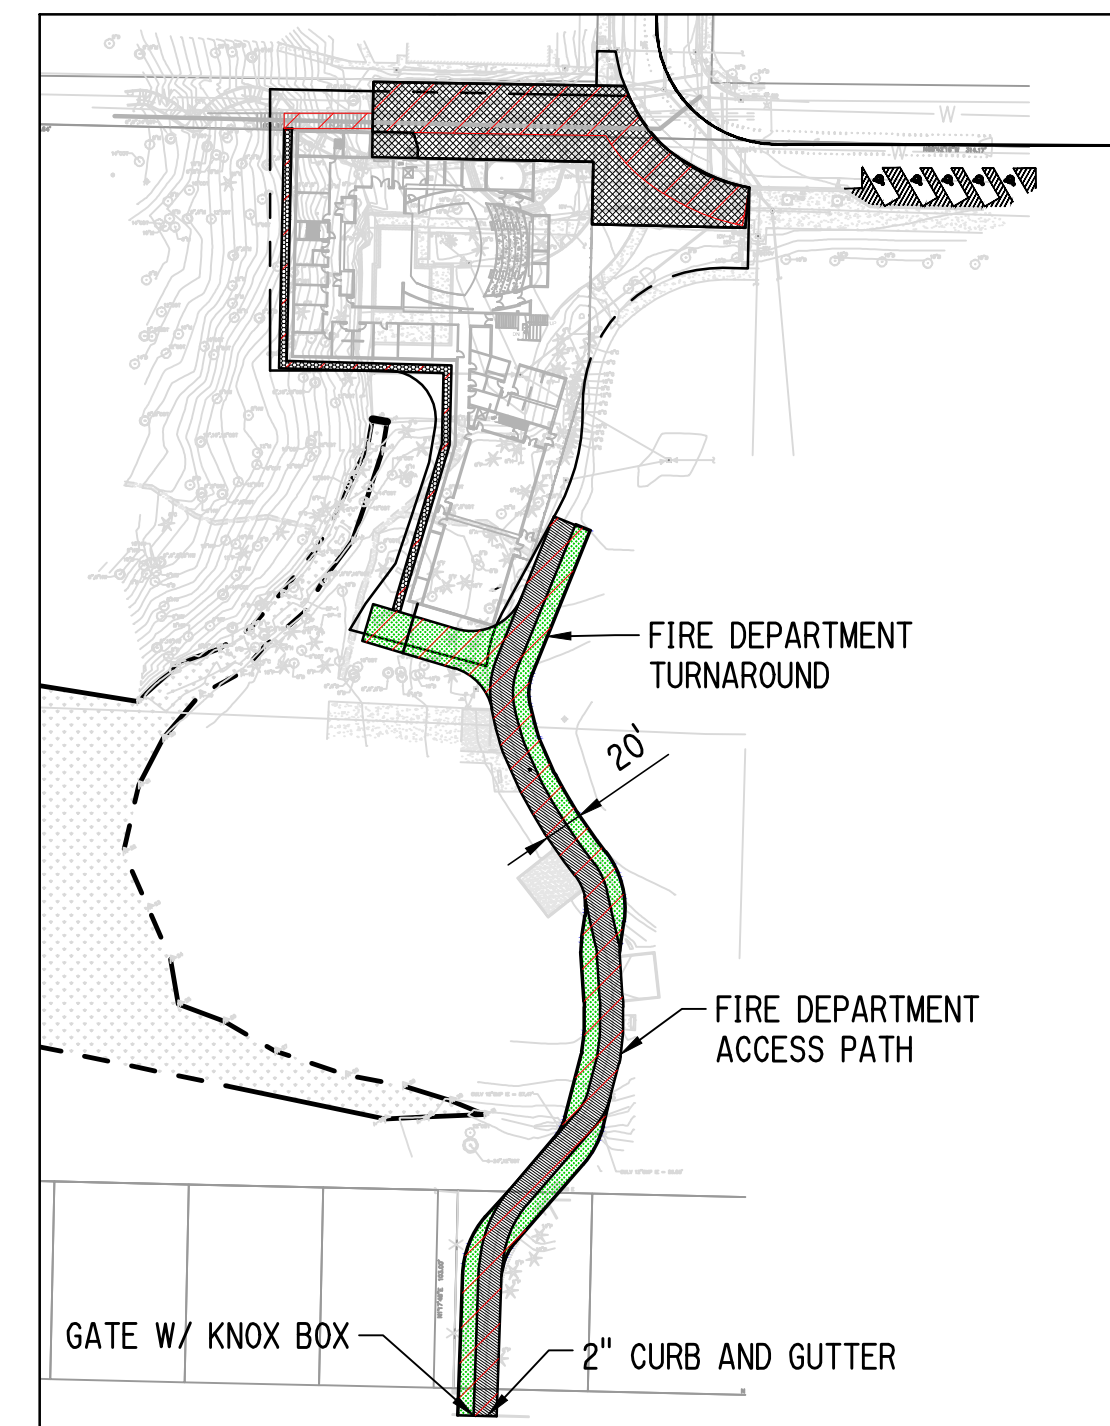

OVERALL PLAN  
1" = 100'

