



T. 24N. R. 4E. W.M.

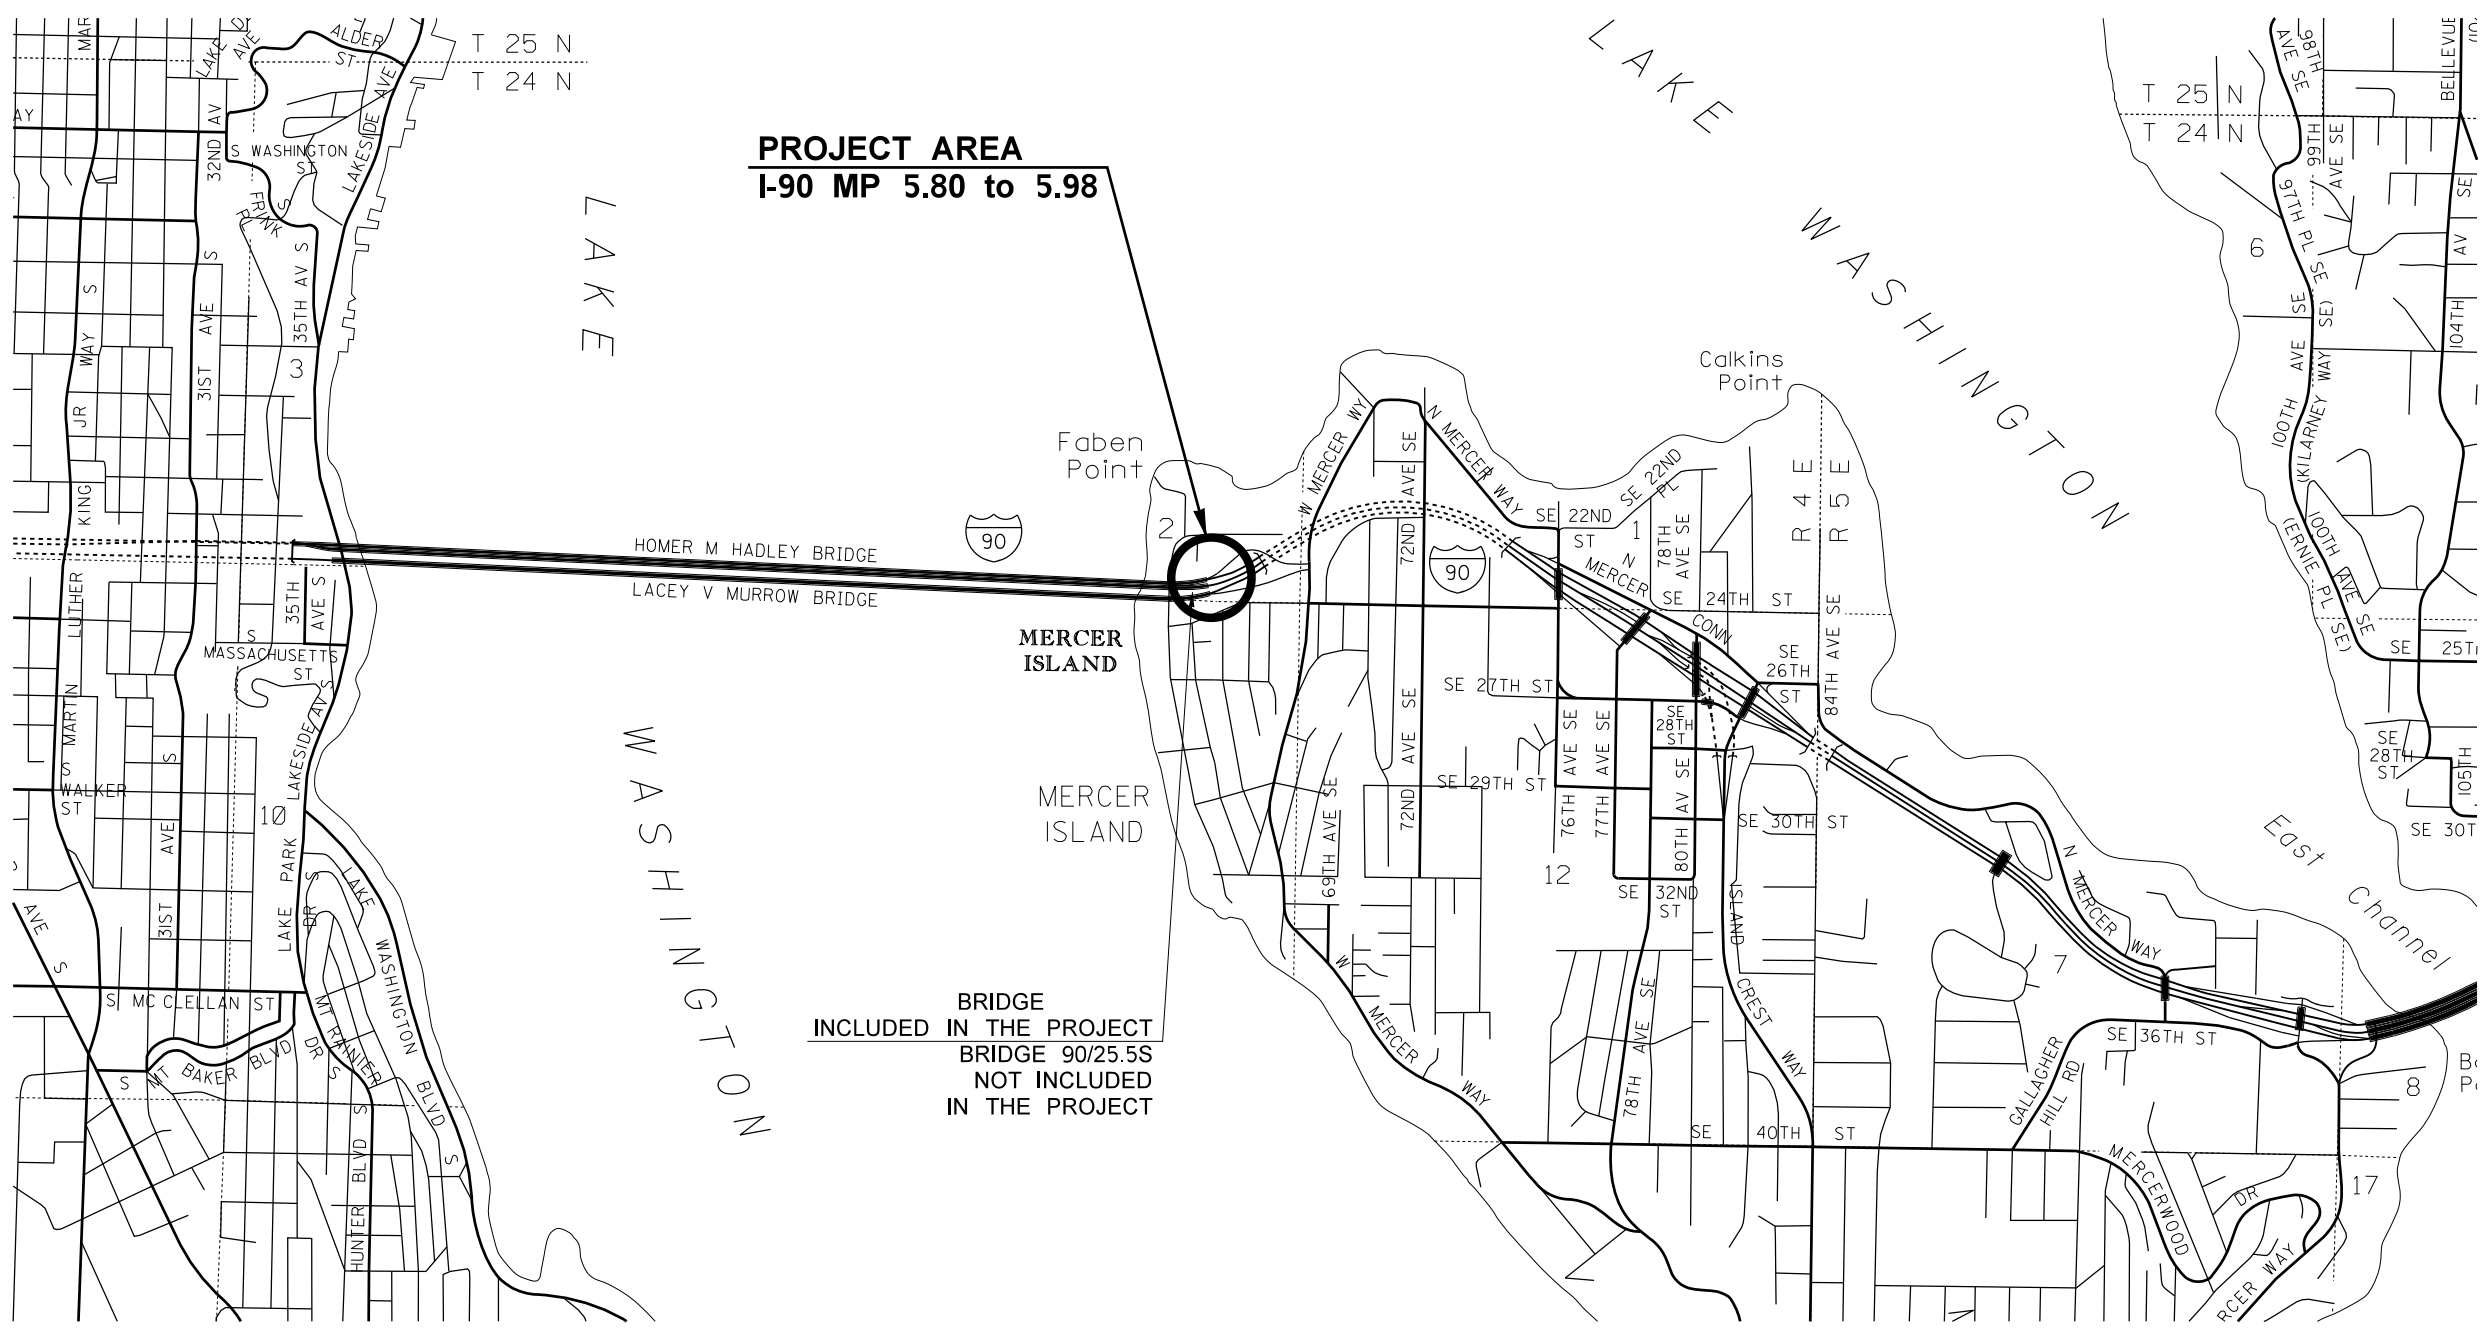

PROJECT AREA
I-90 MP 5.80 to 5.98

BRIDGE INCLUDED IN THE PROJECT
BRIDGE 90/25.5S NOT INCLUDED IN THE PROJECT

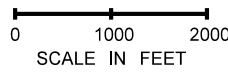

FILE NAME T:\412350\XL6214_I-90_ExpJoint\CAD\PlansSheets\01 - XL6214_PS_VM.dgn		REGION NO. 10		STATE WASH	FED.AID PROJ.NO.	<p>Washington State Department of Transportation</p>	<p>I-90 HOMER HADLEY E APPROACH BRIDGE MODULAR EXPANSION JOINT</p>	Plot 2
TIME 11:36:04 AM	DATE 9/1/2020	JOB NUMBER		LOCATION NO.	PLAN REF NO VM1			
PLOTTED BY domansm	DESIGNED BY M. DOMANSKA	CONTRACT NO.		DATE	P.E. STAMP BOX	DATE	P.E. STAMP BOX	SHEET
ENTERED BY M. DOMANSKA	CHECKED BY M. HASAN	REVISION		DATE	BY	VICINITY MAP & INDEX		OF SHEETS
PROJ. ENGR. N. PEN	REGIONAL ADM. M. COTTEN							