
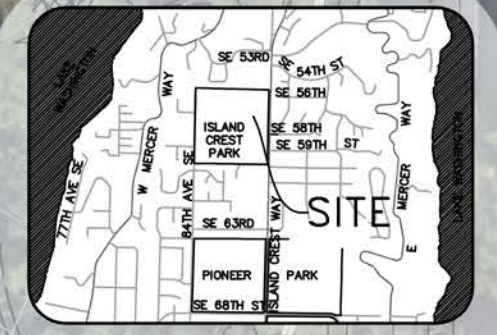


(FIG. 1): BIKE PARK ENTRANCE EXAMPLE

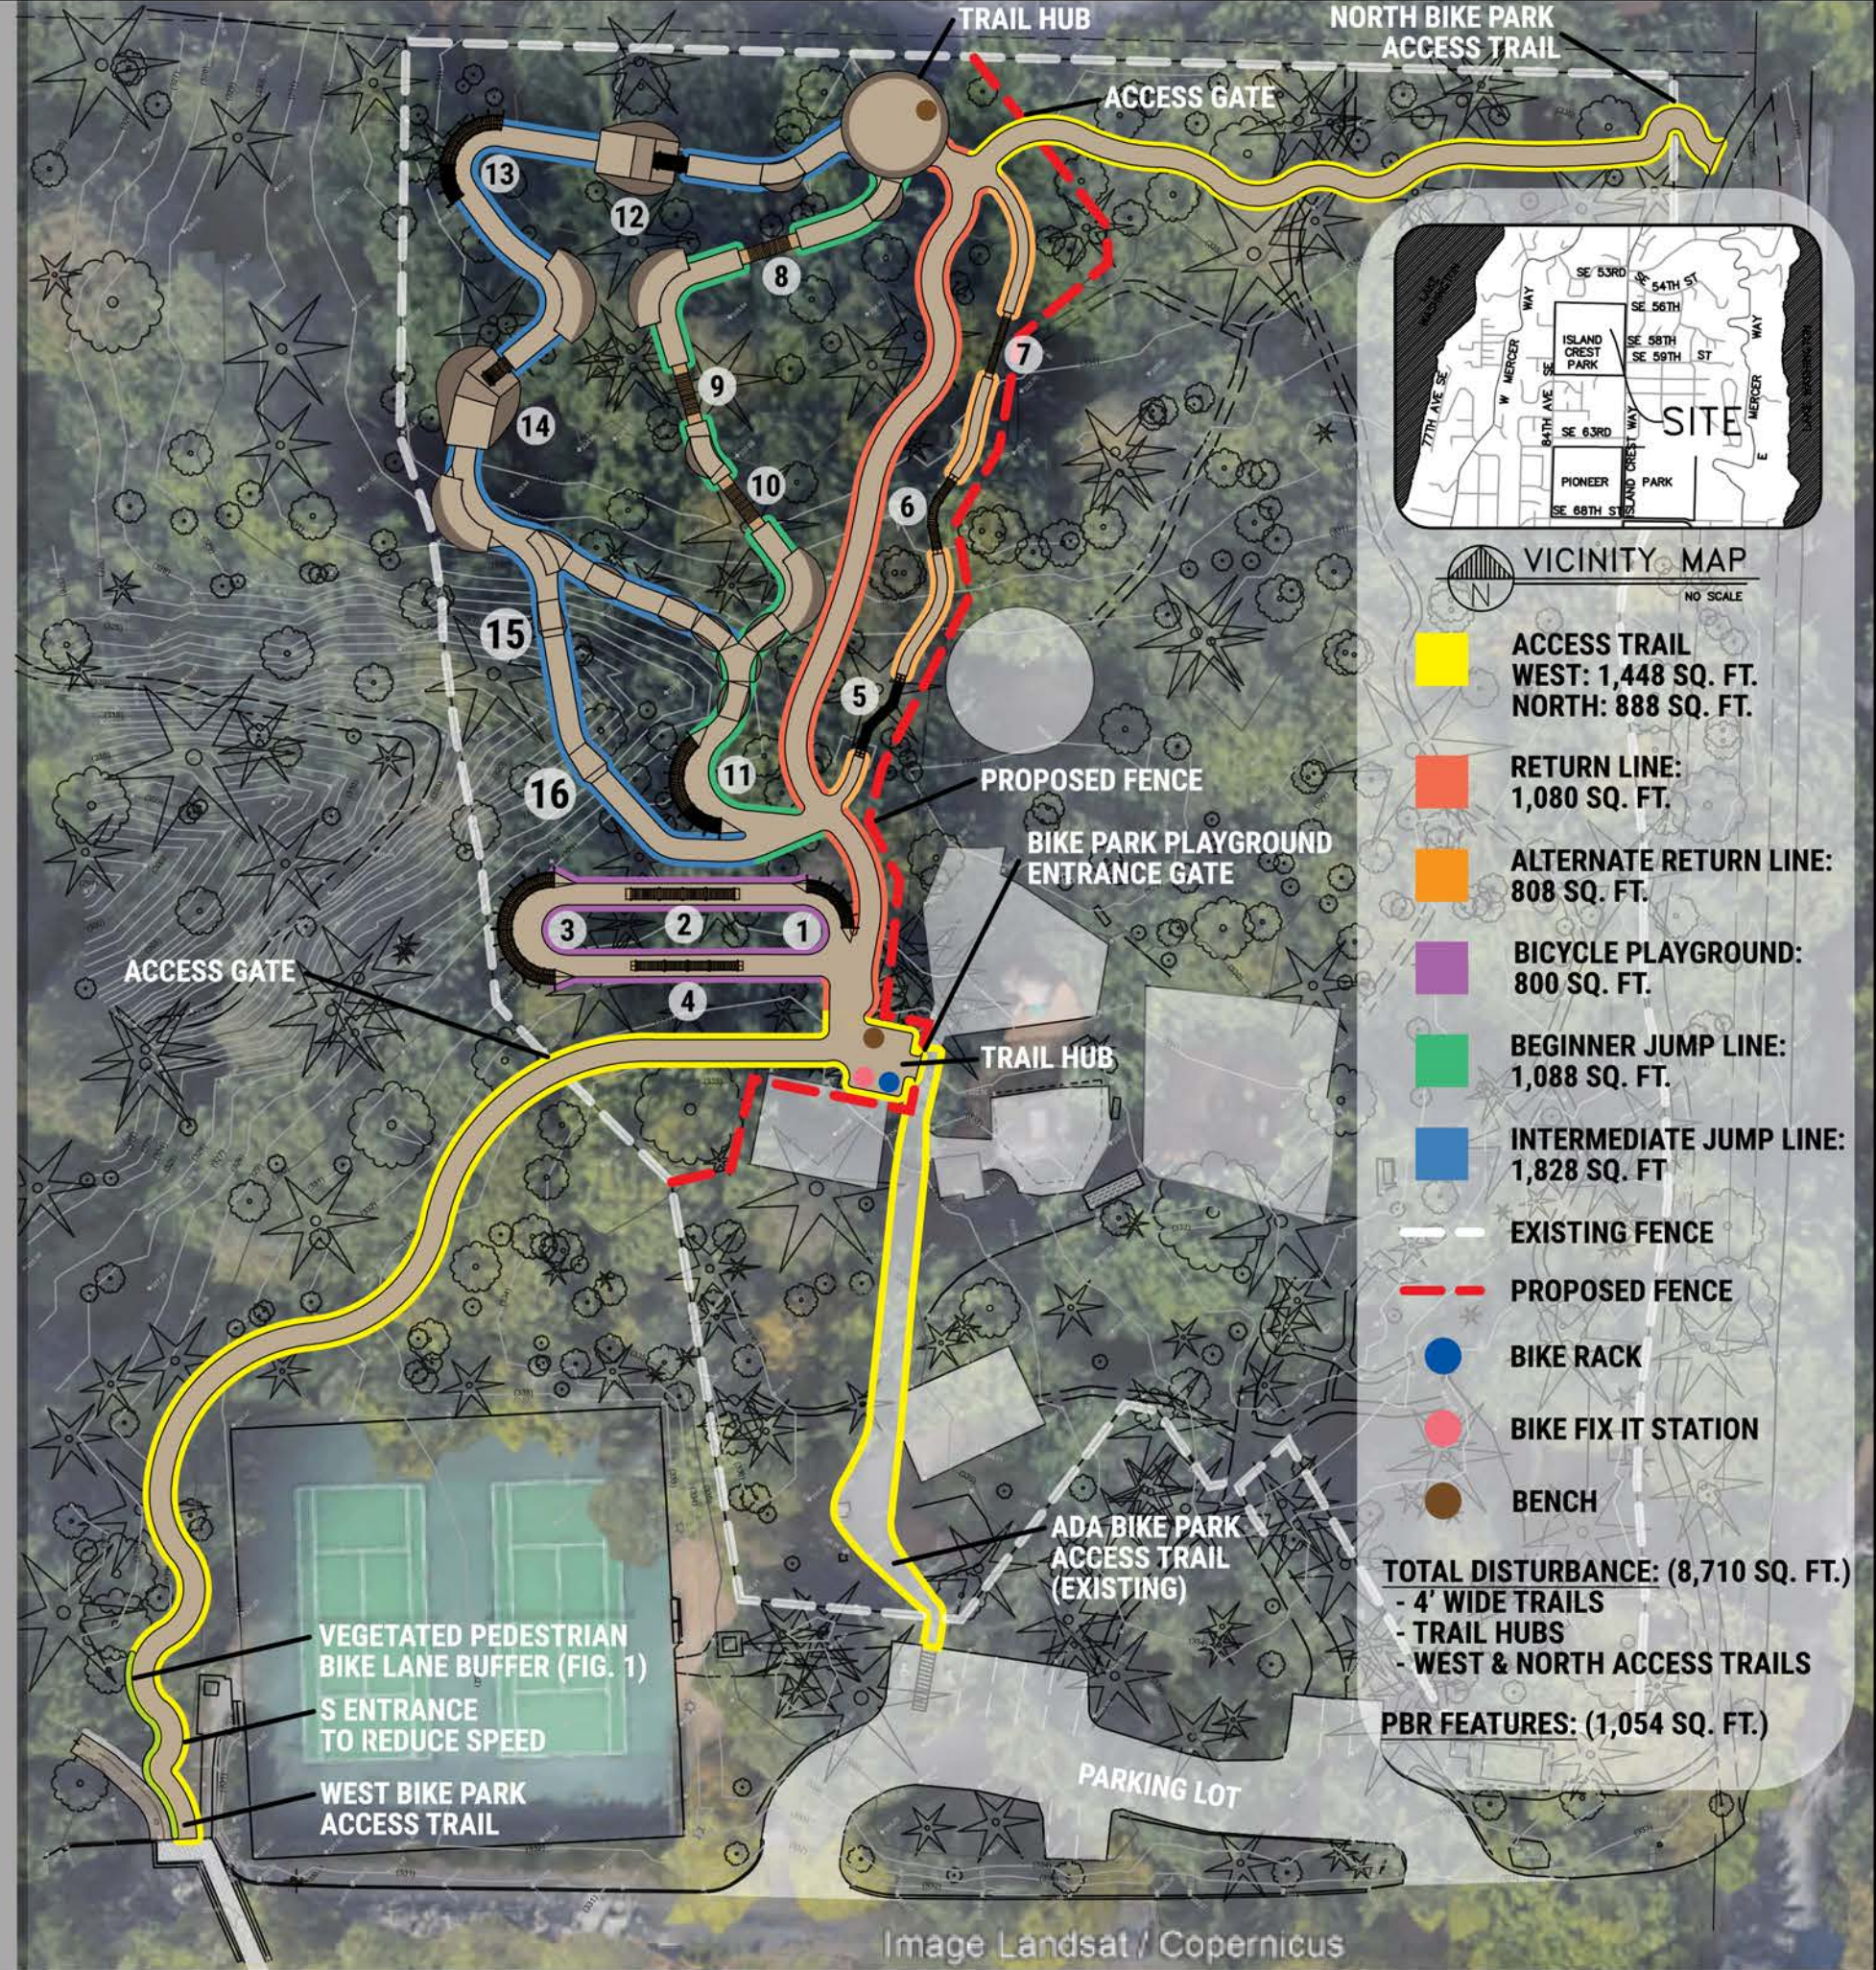

- ACCESS TRAIL  
WEST: 1,448 SQ. FT.  
NORTH: 888 SQ. FT.
  - RETURN LINE:  
1,080 SQ. FT.
  - ALTERNATE RETURN LINE:  
808 SQ. FT.
  - BICYCLE PLAYGROUND:  
800 SQ. FT.
  - BEGINNER JUMP LINE:  
1,088 SQ. FT.
  - INTERMEDIATE JUMP LINE:  
1,828 SQ. FT.
  - EXISTING FENCE
  - PROPOSED FENCE
  - BIKE RACK
  - BIKE FIX-IT STATION
  - BENCH
- TOTAL DISTURBANCE: (8,710 SQ. FT.)  
- 4' WIDE TRAILS  
- TRAIL HUBS  
- WEST & NORTH ACCESS TRAILS
- PBR FEATURES: (1,054 SQ. FT.)