


PLAN VIEW

SCALE: 1"=20'

FOR DETAILS SEE NOTES BELOW.

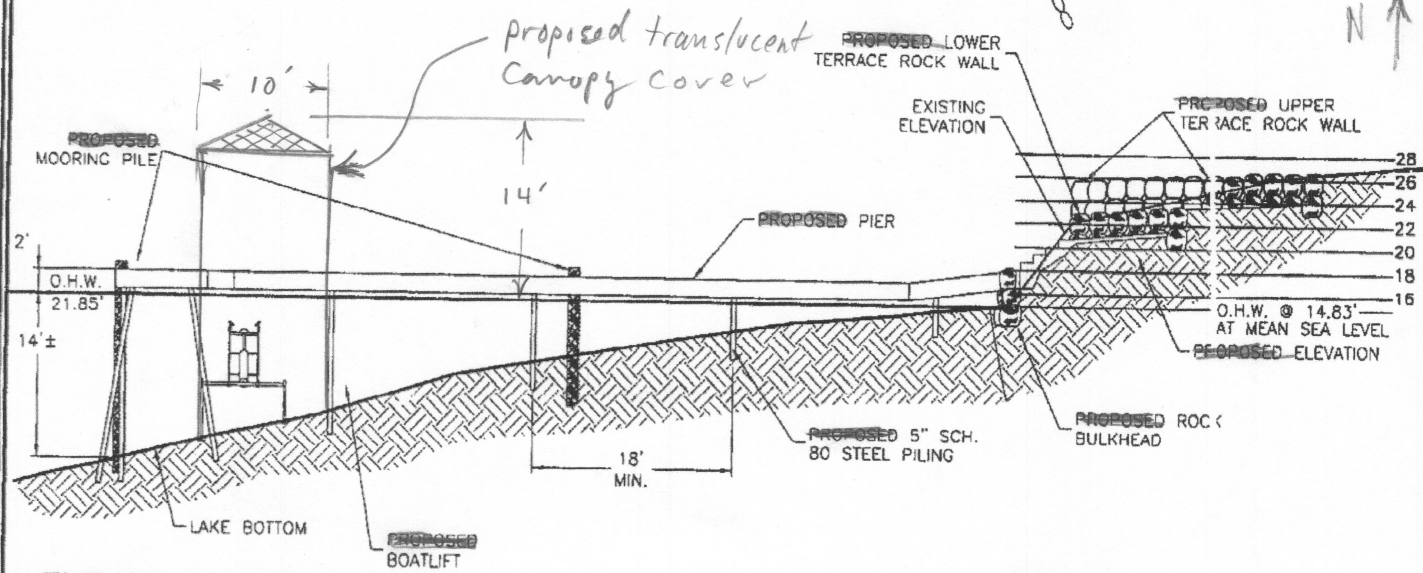

ELEVATION VIEW

SCALE: 1"=20'

NOTES:  
CREATE COVED BEACH AREA, ROCK BULKHEAD, UPPER AND LOWER TERRACE ROCK WALLS, PIER AND BOATLIFT.

PROPOSED: CONSTRUCT SANDY COVE AREA, ROCK BULKHEAD, PIER & BOATLIFT	
IN: LAKE WASHINGTON	
AT: MERCER ISLAND, KING COUNTY, WA	
APPLICANT: TOM CAPTAIN	
7200 W. RIDGE RD.	
MERCER ISLAND, WA 98040	
PAGE: 3	OF: 7
DATE: 6-27-01	DWG#: 00-3042-A3-1