


BUILDING PERMIT REVISION KEY:
 [Hatched Box] REVISED LANDSCAPE [Dotted Box] PERMITTED LANDSCAPE [Cross-hatched Box] EXISTING LANDSCAPE

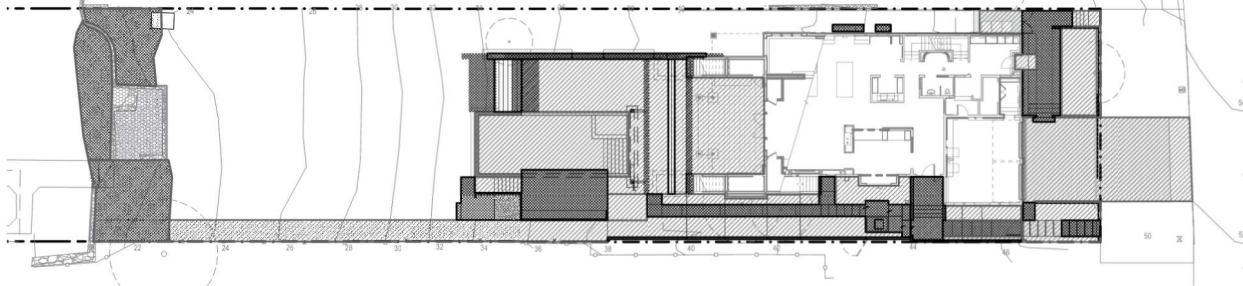

3 BUILDING PERMIT REVISION LANDSCAPE DIAGRAM


SCALE: 1/16" = 1'-0"

PLANTING SCHEDULE: 02/16/2021

Scientific Name	Common Name	Quantity	Size
Perennials Grasses and Groundcovers			
(A) <i>Arctostaphylos uva-ursi</i> 'Vancover Jade'	Kinnikinnick	100	1 gallon
(B) <i>Fragaria chiloensis</i>	Beach Strawberry	75	4"
(C) <i>Ophiopogon planiscapus</i> 'Nigrescens'	Black Mondo Grass	64	1 gallon
Trees			
(A) <i>Acer arincatum</i>	Vine Maple	0	6-8"
(B) <i>Juniperus scopulorum</i> 'Moonlow'	Moonlow Juniper	25	15 gallon
(C) <i>Magnolia grandiflora</i> 'Little Gem'	Dwarf Southern Magnolia	22	30 gallon
(D) <i>Olea europaea</i> 'Arbequina'	Arbequina Olive	7	20 gallon
(E) <i>Quercus ilex</i>	Holm Oak	0	2"
Shrubs			
(D) <i>Buxus microphyllum</i> var. <i>japonica</i> 'Green Beauty'	Green Beauty Boxwood	49	5 gallon
(E) <i>Buxus sempervirens</i> 'Suffruticosa'	Dwarf Boxwood	177	5 gallon
(F) <i>Buxus sempervirens</i> 'Variegata'	Variegated Boxwood	99	5 gallon
(G) <i>Cornus sericea</i> 'Arctic Fire'	Red-twig Dogwood	27	2 gallon
(H) <i>Myrica californica</i>	Pacific Wax Myrtle	78	3 gallon
(I) <i>Pittosporum tenuifolium</i> 'Tasman Ruffles'	Pittosporum	0	10 gallon
(J) <i>Phormium</i> x 'Yellow Wave'	New Zealand Flax	3	2 gallon
(K) <i>Taxus baccata</i>	Yew	14	5 gallon
Vines			
(D) <i>Parthenocissus henryana</i>	Silver Vain Creeper	5	1 gallon

2 PLANTING SCHEDULE

SCALE: NTS

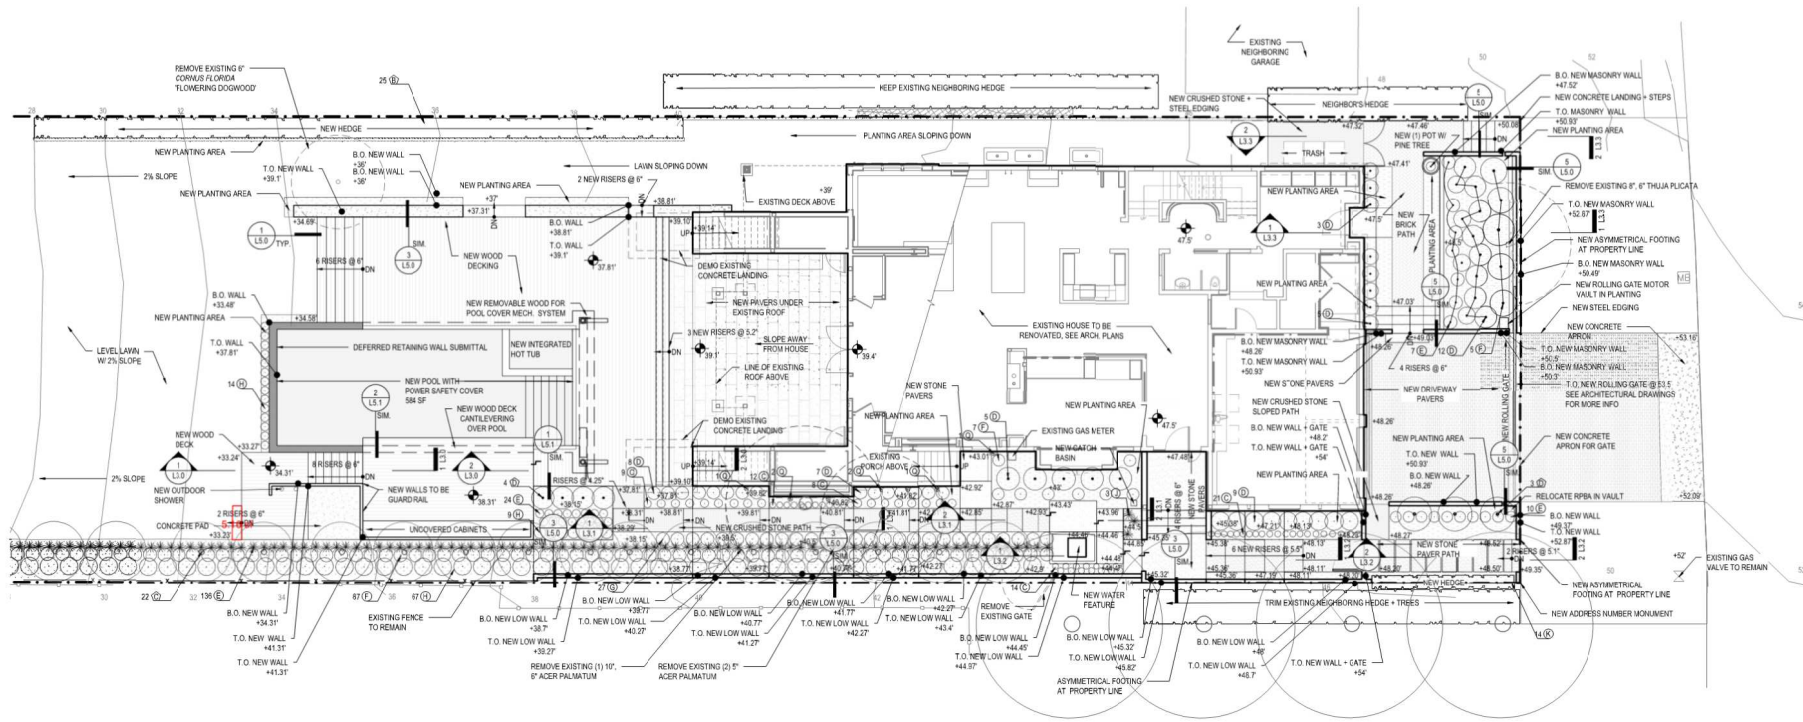

1 LANDSCAPE PLAN

SCALE: 1/8" = 1'-0"



LANDSCAPE DESIGNER:

**WITTMAN
- ESTES**

6007 12TH AVE SE
Seattle, Washington 98108
206.735.7170
www.wittman-estes.com

ARCHITECT:

DANA WEBBER
DESIGN GROUP

ARCHITECTURE • PLANNING • INTERIORS
197 Parfitt Way SW UNIT 200
Eainbridge Island, WA 98110
(206) 842-2657

CIVIL ENGINEER:



LPD Engineering, PLLC
832 First Ave, suite 201
Seattle, WA 98101

THE LANDING

2765 60TH AVE SE
MERCER ISLAND, WA
98040

REVISION PERMIT SET

If this drawing is not 22" x 34", it is a reduced print, scale accordingly.

REVISIONS	NO.	DESCRIPTION	DATE

DRAWN BY	CHECKED BY
FS	JE/MW

SHEET TITLE
LANDSCAPE PLAN

PROJECT NUMBER SHEET NUMBER
1915 L1.0

SCALE

DATE
3/2/21

All copyright material. Material may not be reproduced in any form without permission from Dana Webber Architect.