


DRIVEWAY ELEVATION VIEW

SCALE 1/8" = 1'-0"

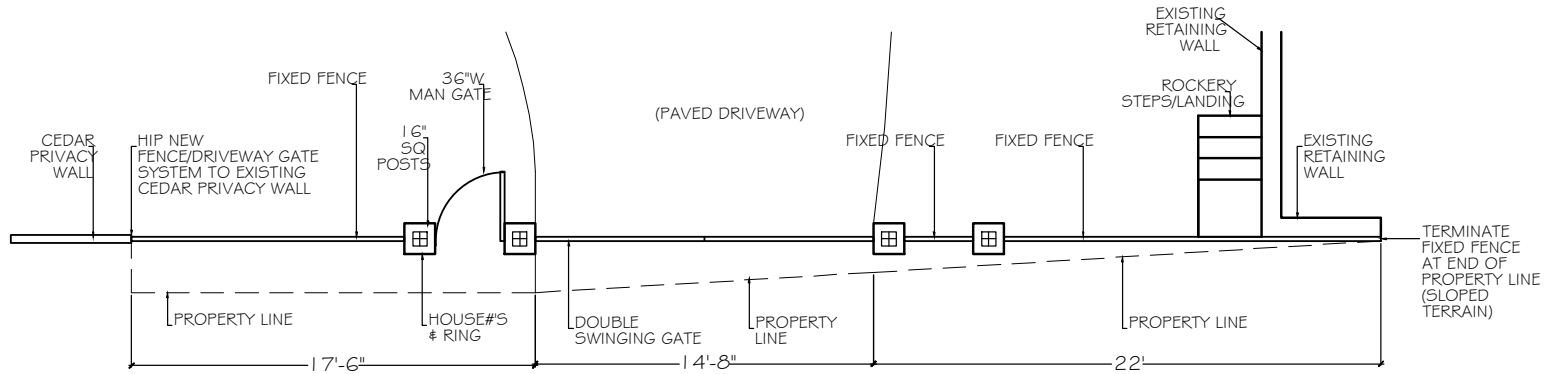

DRIVEWAY PLAN VIEW

SCALE 1/8" = 1'-0"

REVISION DATE:
7/8/20

DRAWN BY:
KAT LAWTON

PROJECT: NIEDERMAN
6800 96TH AVE SE
MERCER ISLAND, WA 98040

KAT LAWTON INTERIORS
206 999 5750
KAT@KATLAWTON.COM

