


SEC 02, 03 T. 24N R04E W.M.

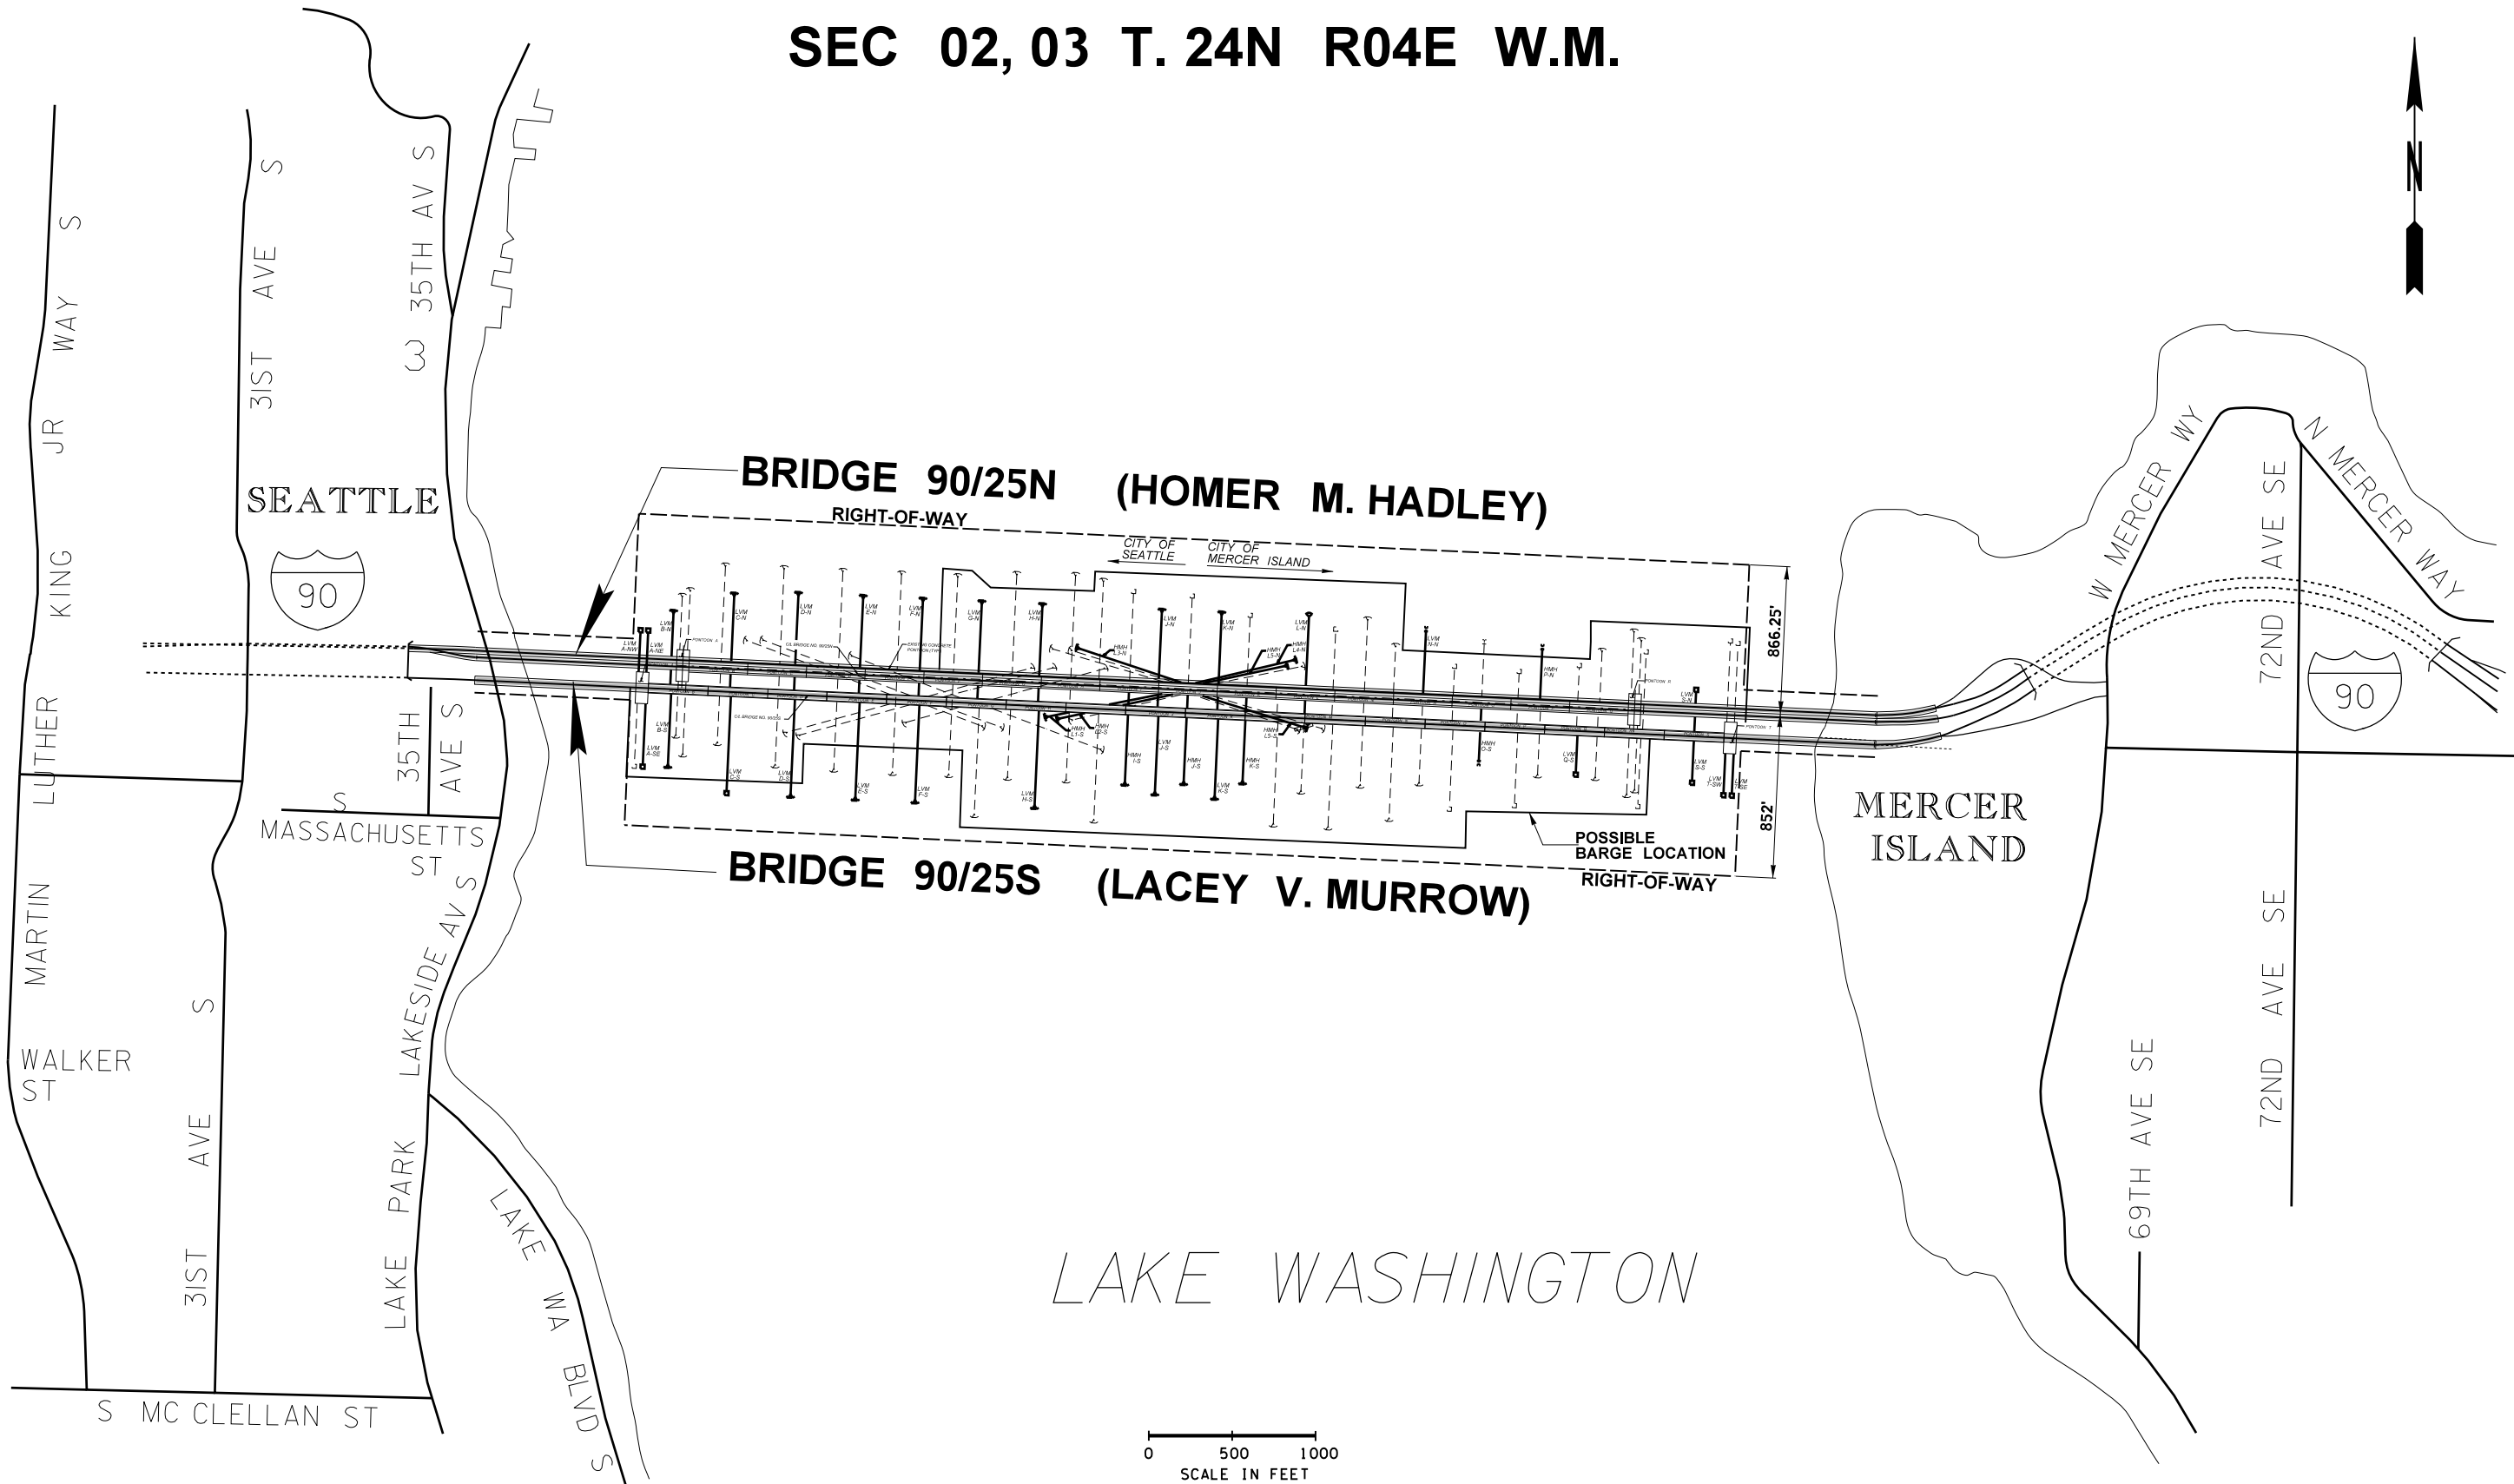

FILE NAME	\\wsdot.loc\w\CAE_DATA\412350\XL6193_I-90_AnchorCable\CAD\XL6193_PS_IV.dgn		
TIME	12:36:00 PM		
DATE	5/26/2020		
PLOTTED BY	oneills		
DESIGNED BY	S. P. O'NEILL		
ENTERED BY	S. P. O'NEILL		
CHECKED BY	M. HASAN		
PROJ. ENGR.	N. PEN		
REGIONAL ADM.	M. COTTEN		
REVISION	DATE	BY	

REGION NO.	STATE	FED.AID PROJ.NO.
10	WASH	IM-901(503)
JOB NUMBER	XL6193	
CONTRACT NO.	LOCATION NO.	

P.E. STAMP BOX	DATE	P.E. STAMP BOX	DATE
----------------	------	----------------	------



I-90 FLOATING BRIDGES ANCHOR CABLE REPLACMENT	Plot 3 PLAN REF NO VM1
VICINITY MAP	SHEET 2 OF SHEETS