


LEGEND

- | | | | |
|------|---|-------|-----------------------|
| ● | FOUND MONUMENT AS DESCRIBED | —OHU— | OVERHEAD UTILITIES |
| ○ | FOUND REBAR AS DESCRIBED | —X— | CHAINLINK FENCE |
| ⊗ | TACK IN LEAD FOUND | —□— | WOOD FENCE |
| ● | SET 5/8" X 24" IRON ROD WITH YELLOW PLASTIC CAP | ▨ | CONCRETE WALL |
| ⊞ | POWER METER | ⊞ | ROCKERY |
| ⊞ | UTILITY POLE | ▨ | ASPHALT SURFACE |
| ⊞ | GAS METER | ▨ | CONCRETE SURFACE |
| ⊞ | SANITARY SEWER CLEANOUT | ▨ | GRAVEL SURFACE |
| ⊞ | SANITARY SEWER MANHOLE | CE | CEDAR |
| ⊞ | WATER VALVE | DS | DECIDUOUS |
| ⊞ | FIRE HYDRANT | DF | DOUGLAS FIR |
| ⊞ | WATER METER | MP | MAPLE |
| ⊞ | SIGN | PI | PINE |
| —SS— | APPROXIMATE LOCATION SANITARY SEWER LINE | * | INDICATES MULTI-TRUNK |
| —SD— | APPROXIMATE LOCATION STORM DRAIN LINE | | |

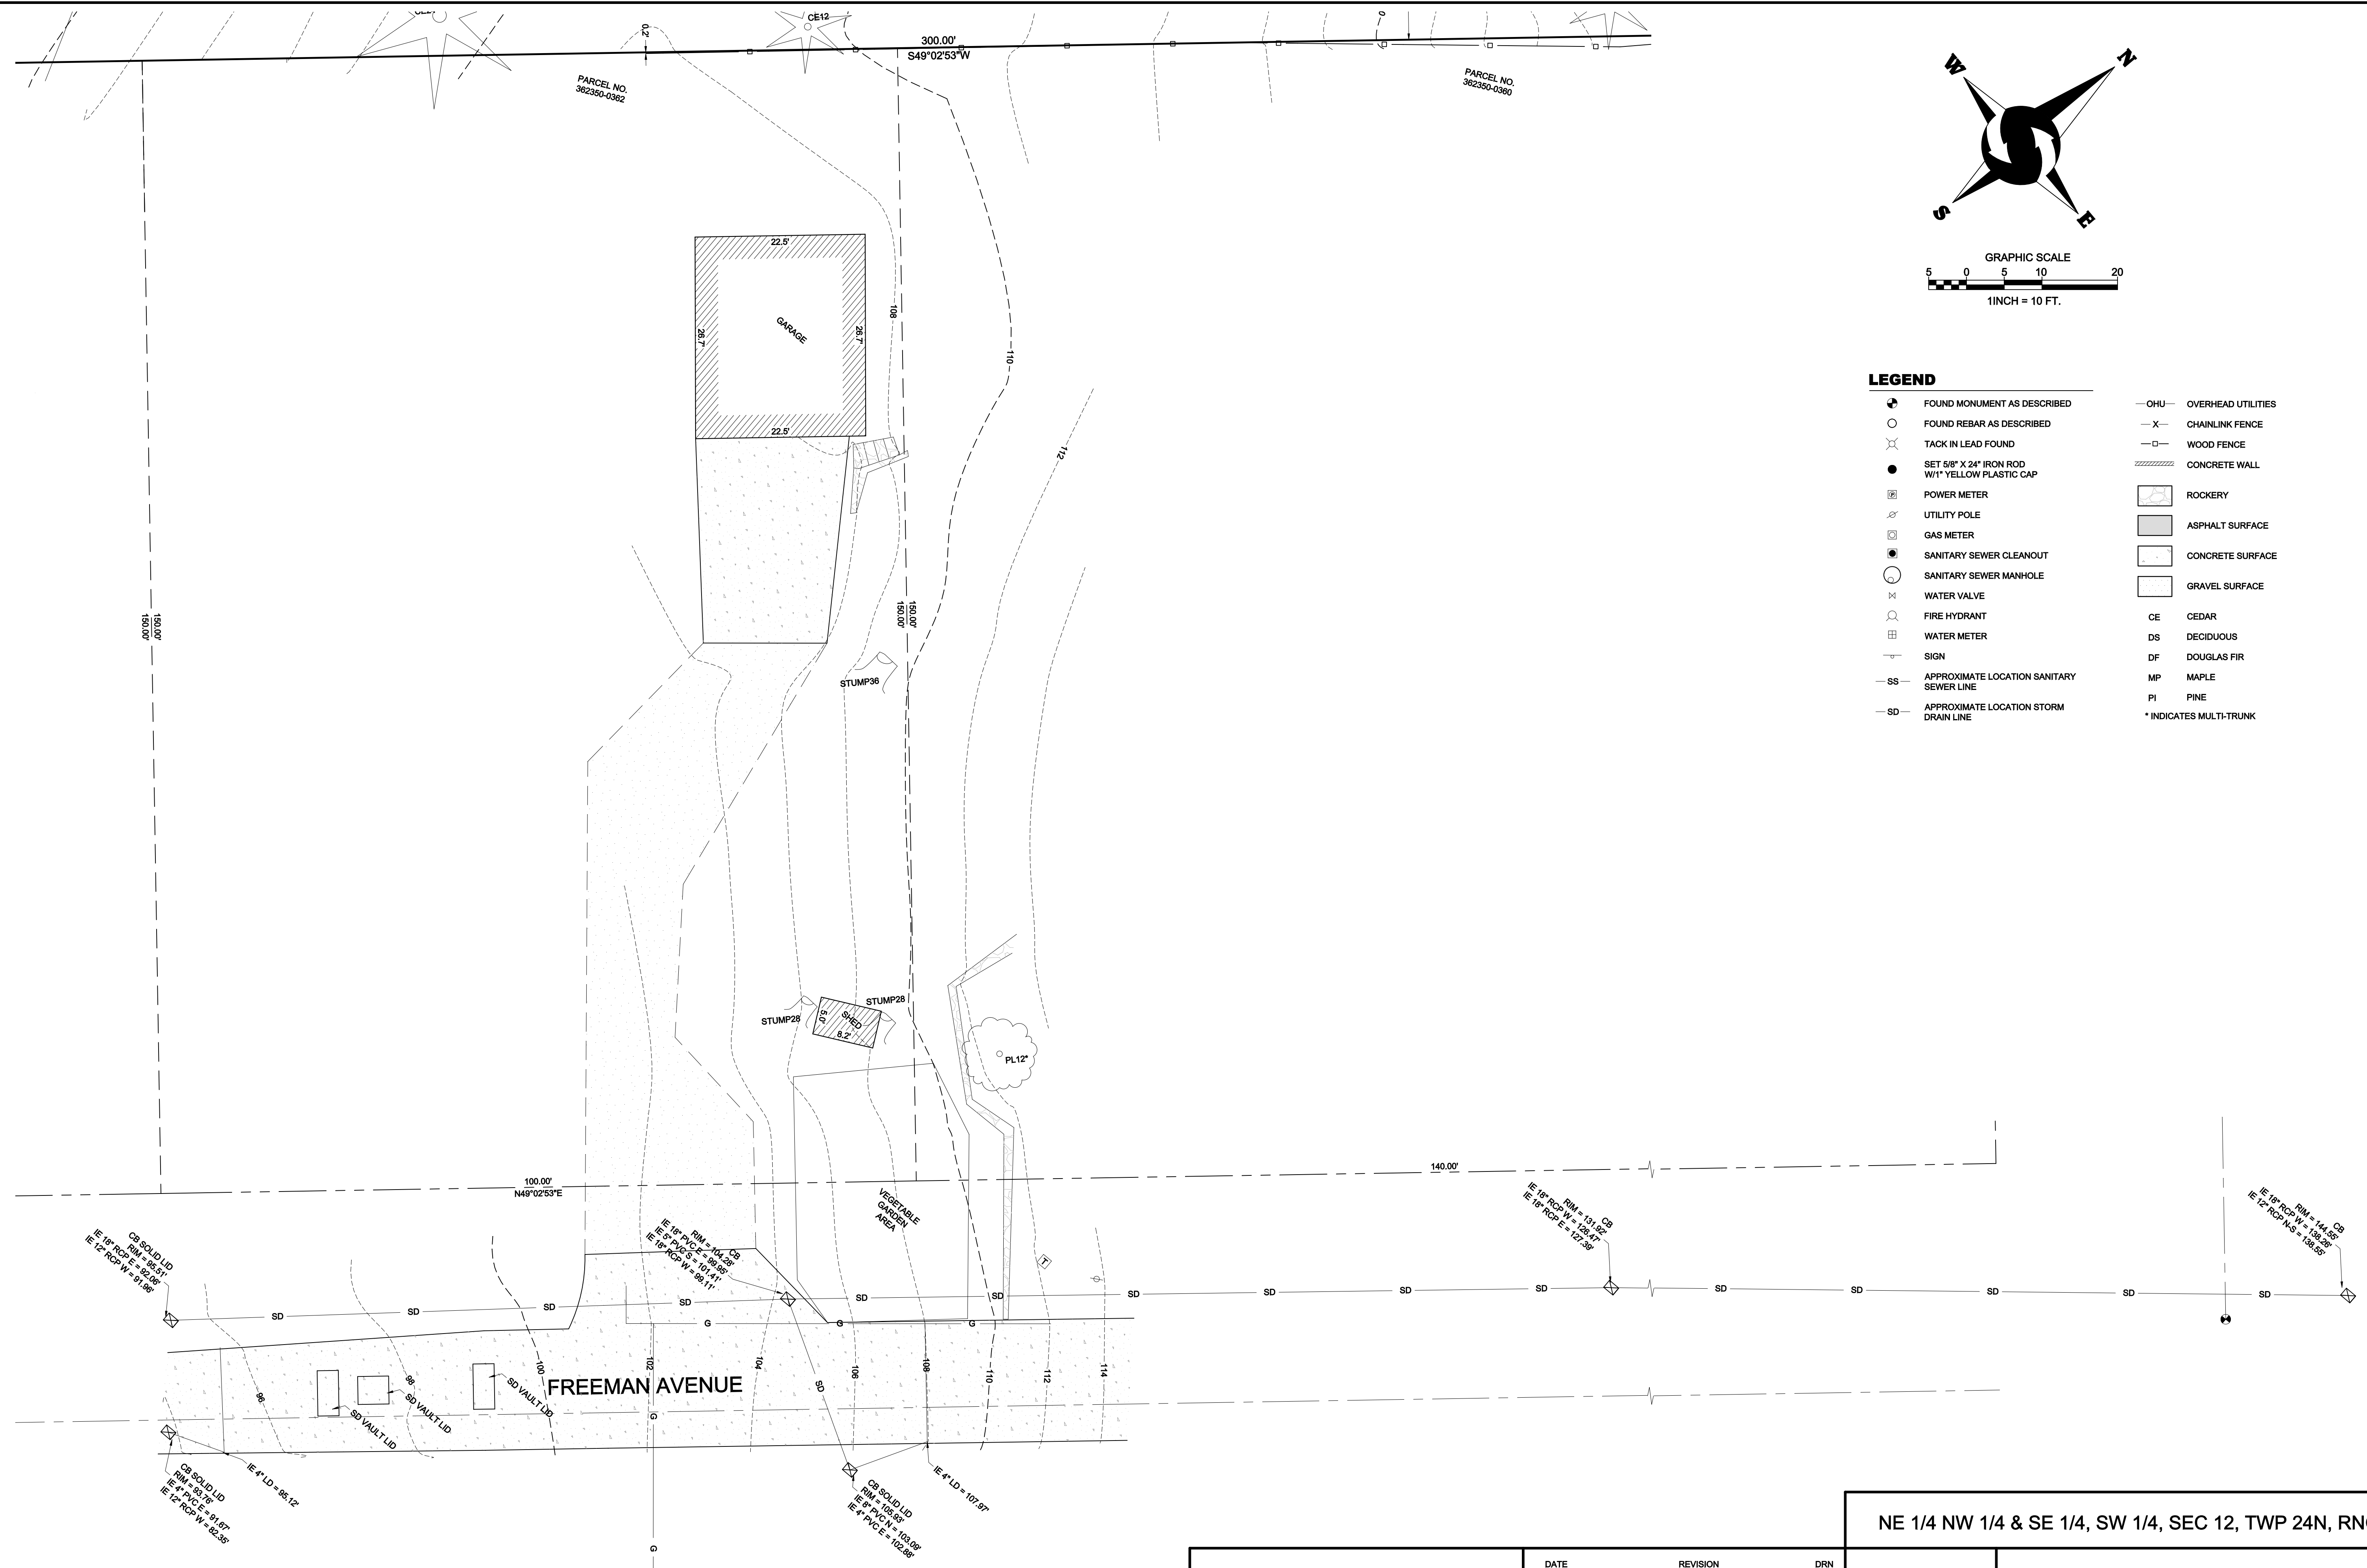

NE 1/4 NW 1/4 & SE 1/4, SW 1/4, SEC 12, TWP 24N, RNG 4E, W.M.

TOPOGRAPHIC SURVEY		
EDWARD TALERMAN 3879 W MERCER WAY MERCER ISLAND, WA 98040		
PROJECT NO. 17-332	DATE	REVISION
DRAWN BY: EFJ		
CHECKED BY: TNW		
DATE: 12/21/18		
SHEET 2 OF 2		

