


SE 1/4, NE 1/4, SEC 18, TWP 24N, RNG 5E, W.M.

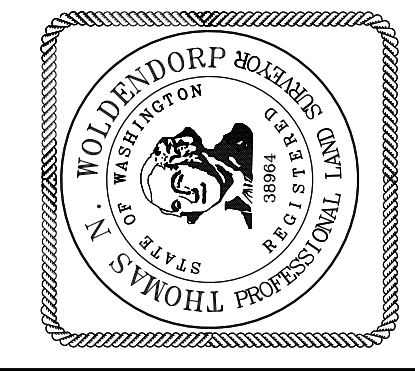

TOPOGRAPHIC SURVEY  
 JOHN VALENTIN  
 4350 E MERCER WAY  
 MERCER ISLAND, WA 98040

| DATE | REVISION | DRN |
|------|----------|-----|
|      |          |     |
|      |          |     |
|      |          |     |
|      |          |     |
|      |          |     |

PROJECT NO. 18-023  
 DRAWN BY: EFJ  
 CHECKED BY: TNW  
 DATE: 2/13/19  
 SHEET 1 OF 2