

LOT SIDE : 28.585 GP
 MAX AREA : 40% TOTAL LOT AREA
 MAX BUILDING AREA : 40%
 EXIST'G HOUSE : 4000 sq ft
 EXIST'G DRIVE : 4113 sq ft
 THIS HOUSE : 3115 sq ft
 4000 sq ft 216.14% LOT

ROAD & UTILITY EASEMENT REC. NO. S172504 & S182157
 MERGER ISLAND SEWER EASEMENT REC. NO. S172931

218.94
 N88°41'04"W

13.00 7.00


SUD 1

East View

ABE: 178.59'


Max allowed Height: 195.59'

Proposed Height: 190.7'

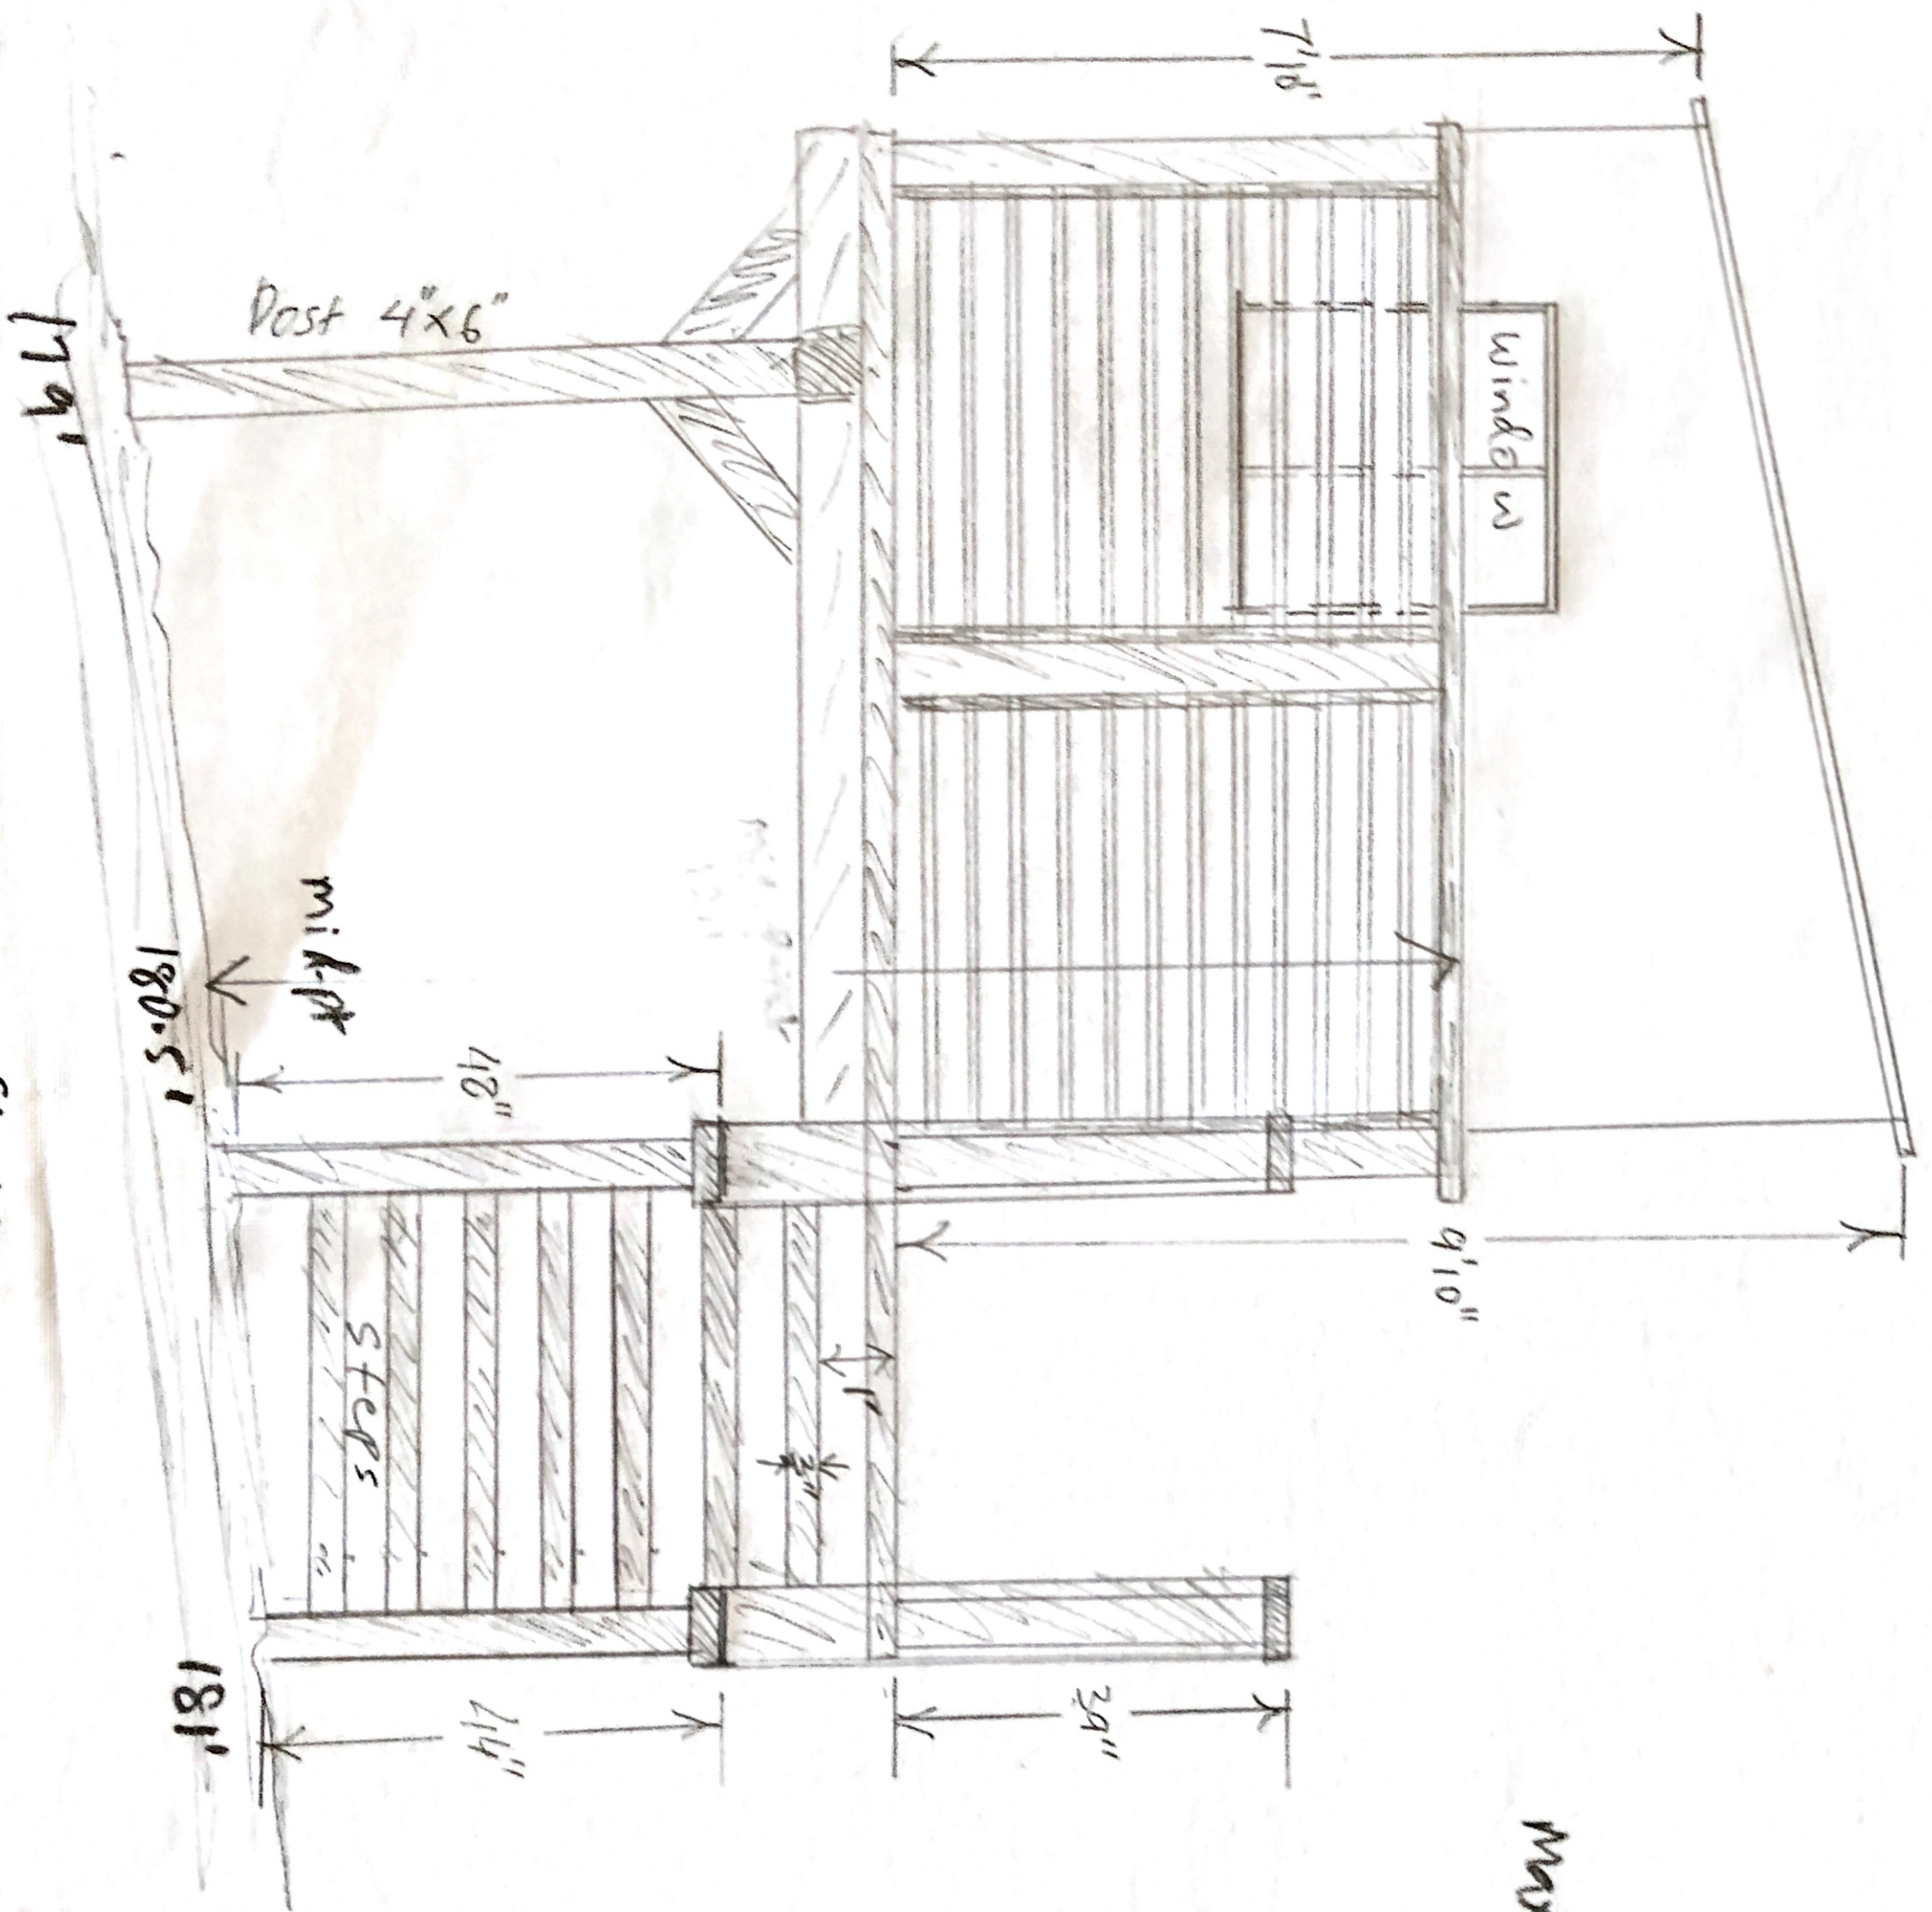

Sheet 4

Scale 1" = 1cm

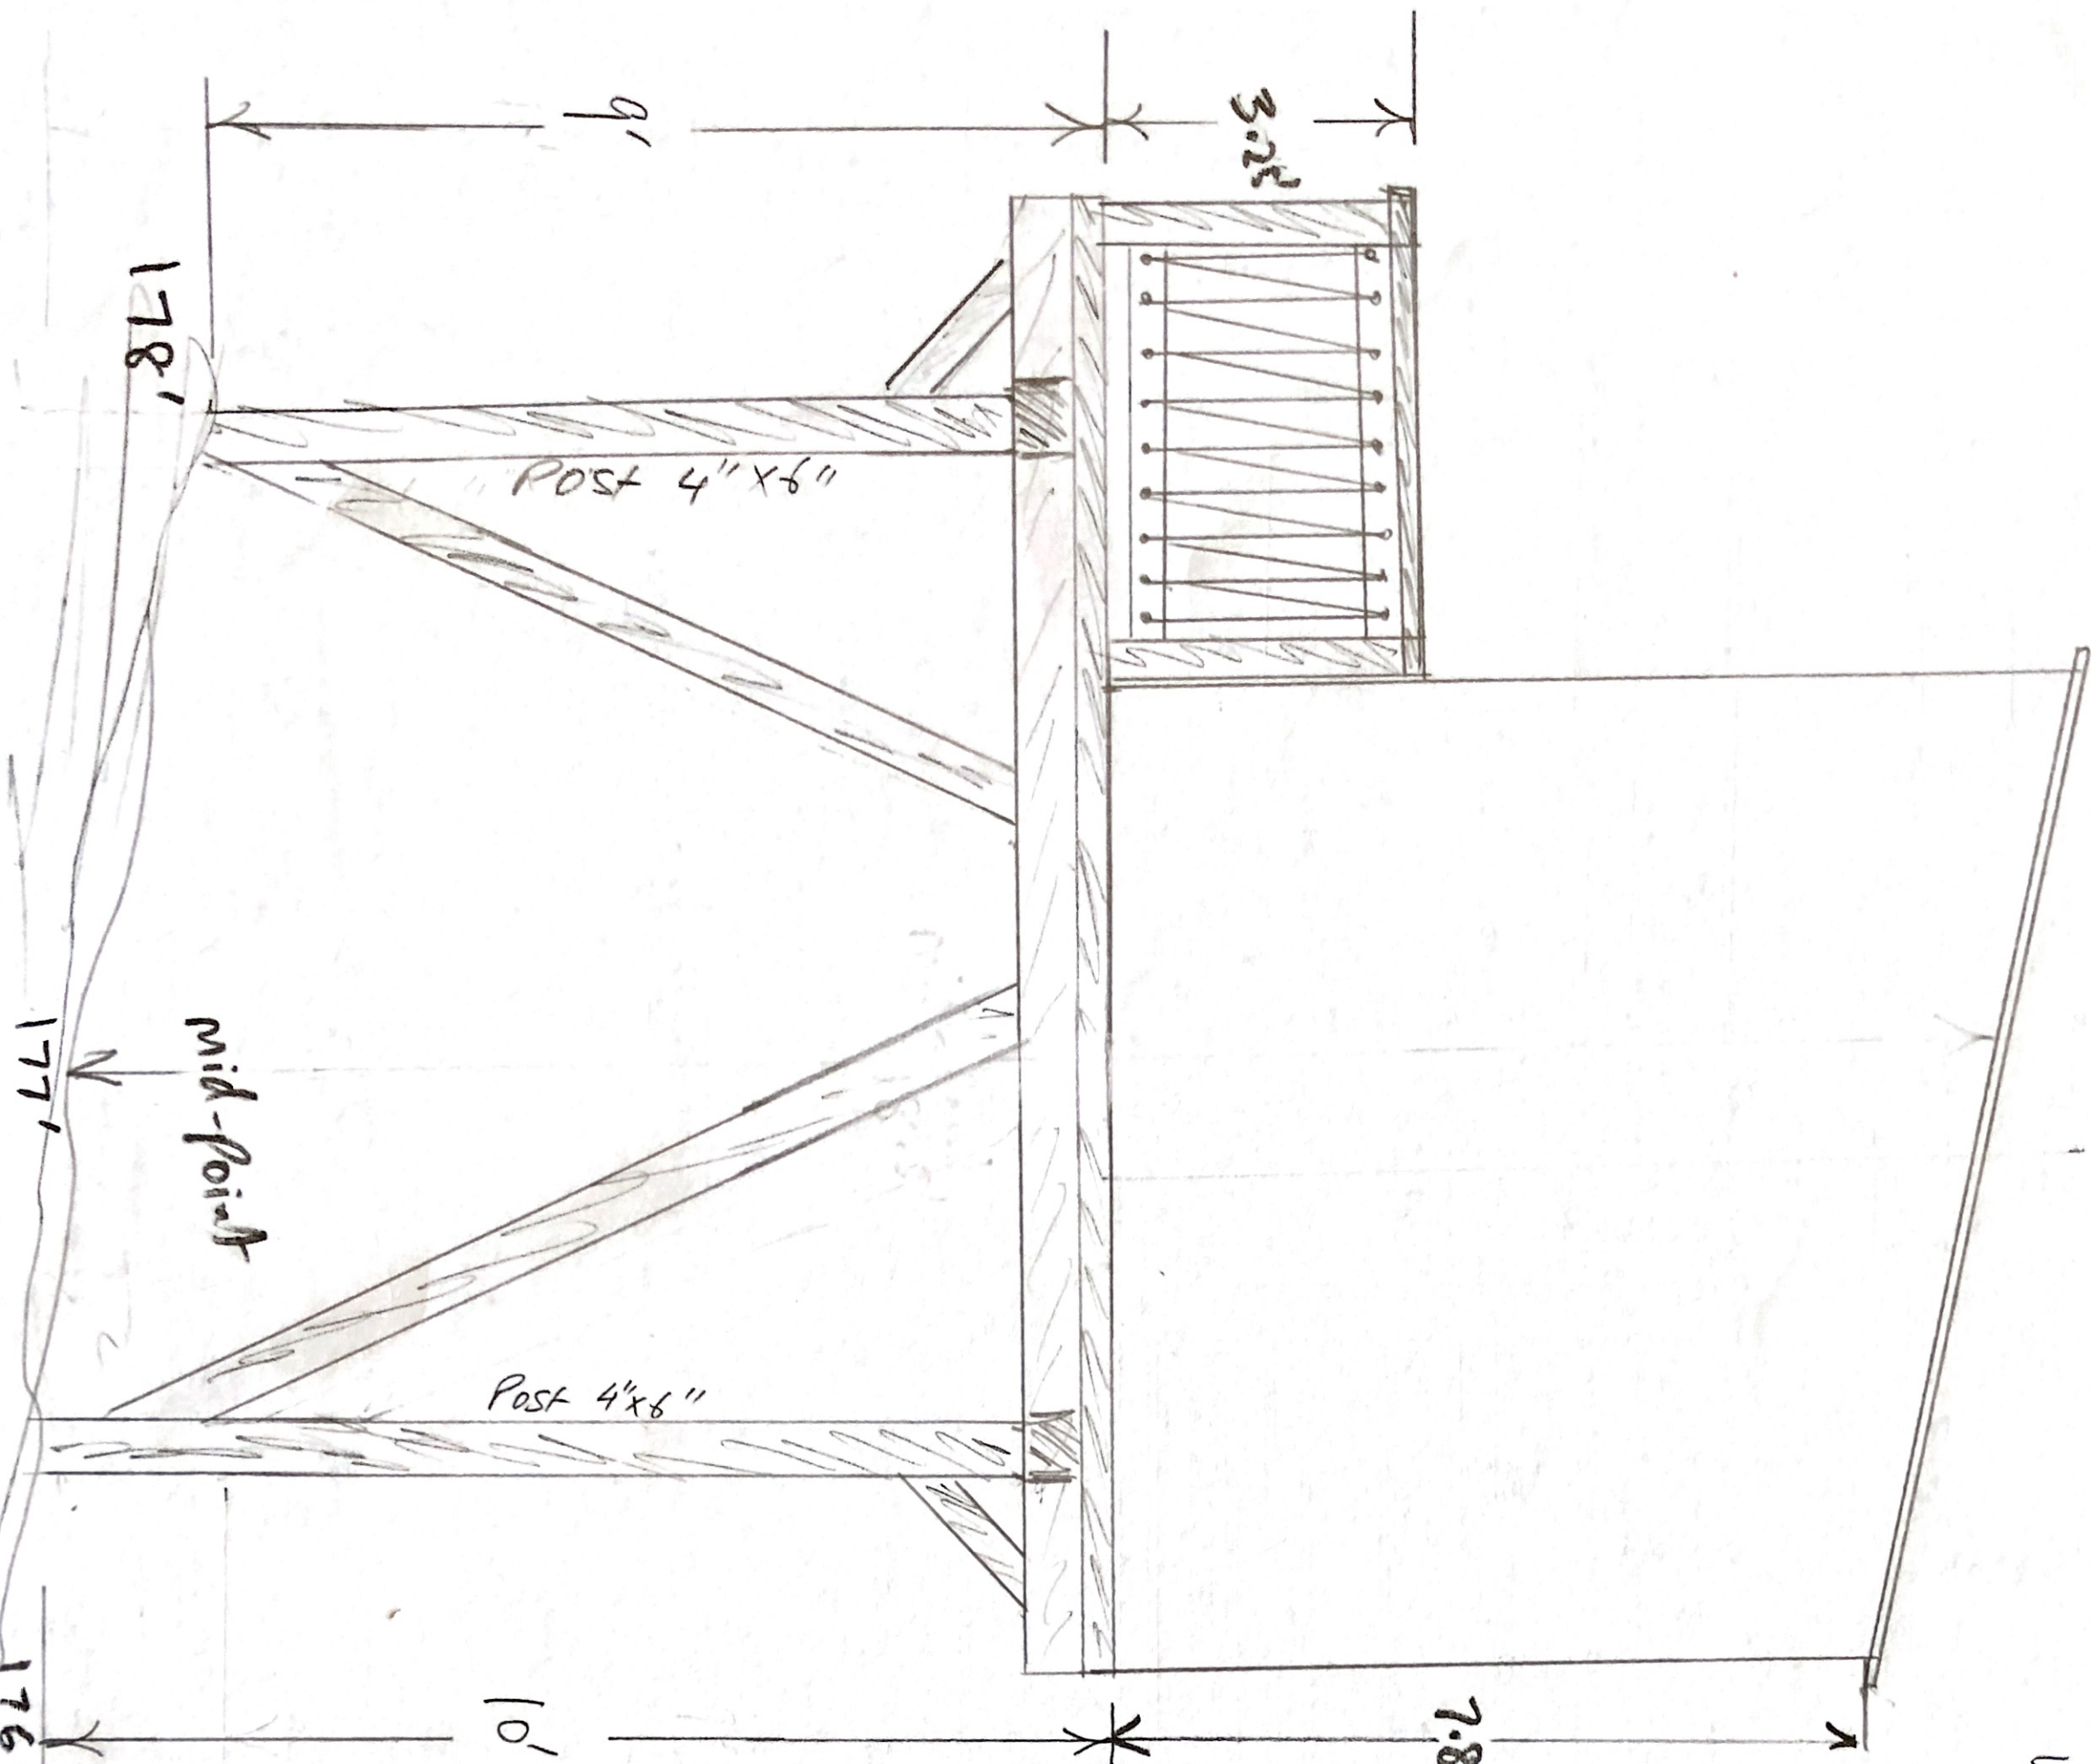

West view

ARSE: 178.59'
 Max allowed height: 195.59'
 Proposed height: 194'

Sheet 5


Scale 1" = 10m

North view

ABE: 178.59'

Max allowed height: 195.59'


Proposed height: 188.84'

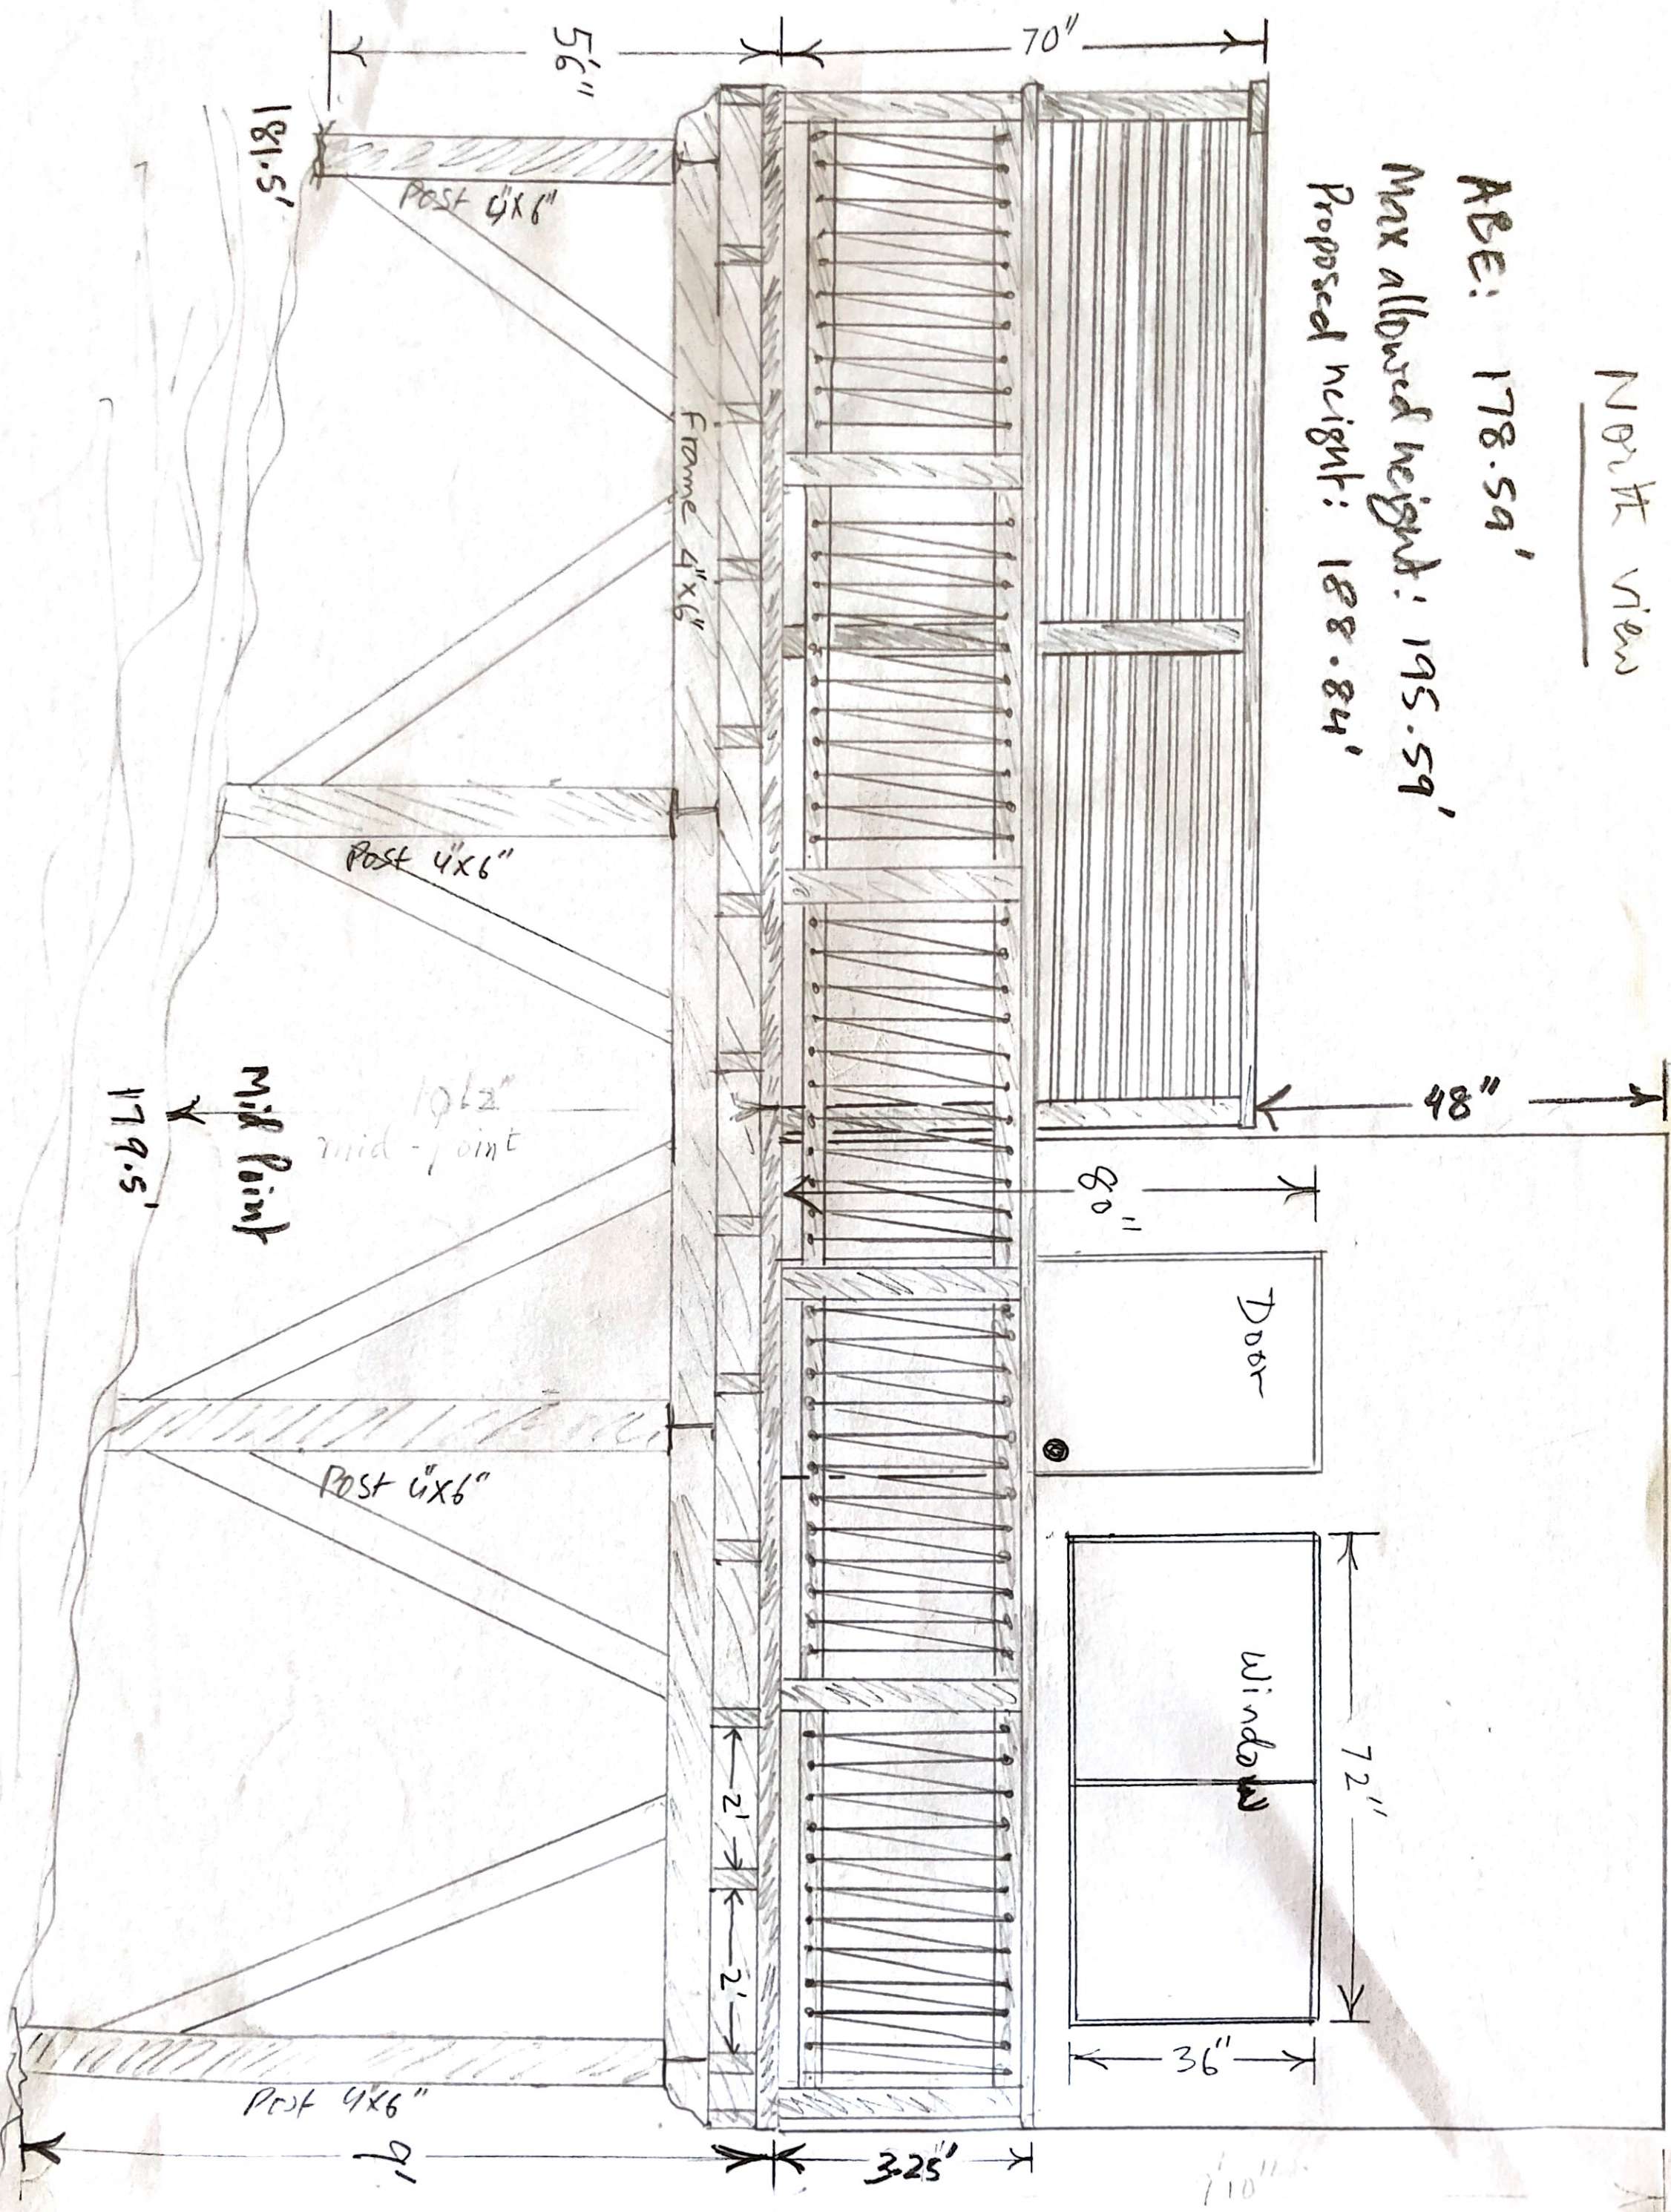

Sheet 2

Scale 1" = 1cm

Sheet 6

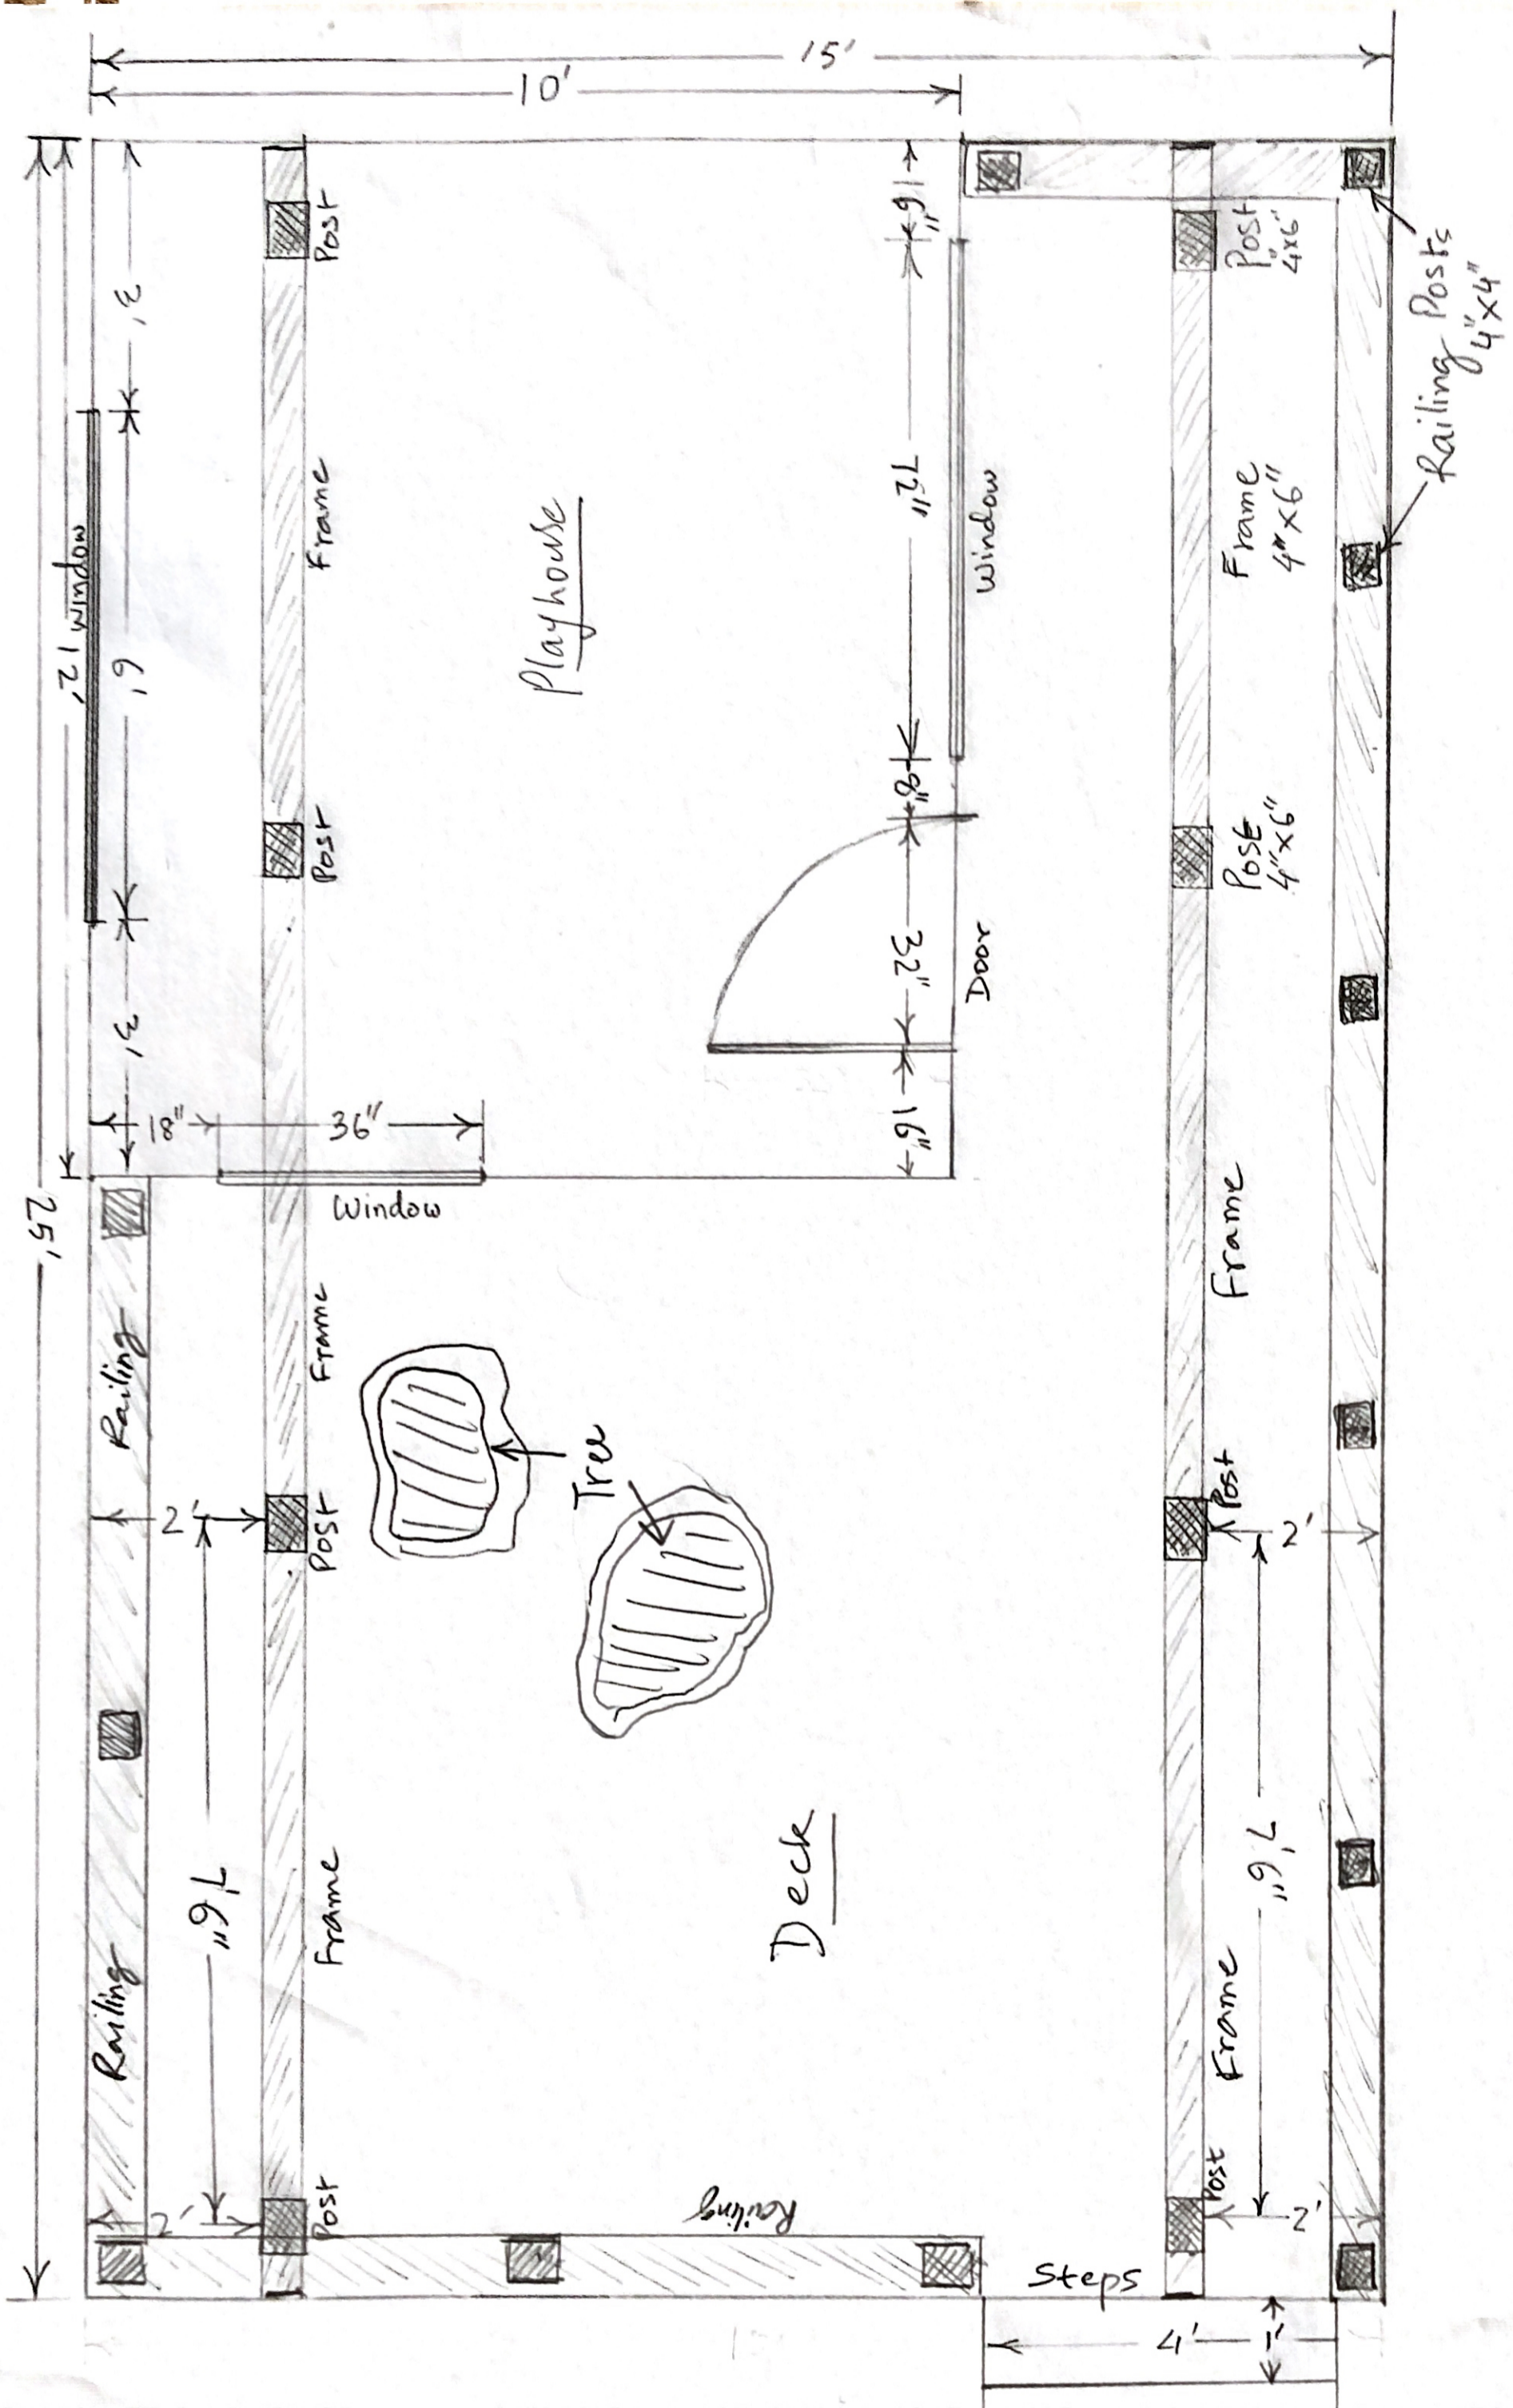

Plan

Scale 1' : 1 cm