




LATERAL & GRAVITY DESIGN


KRY PLANS

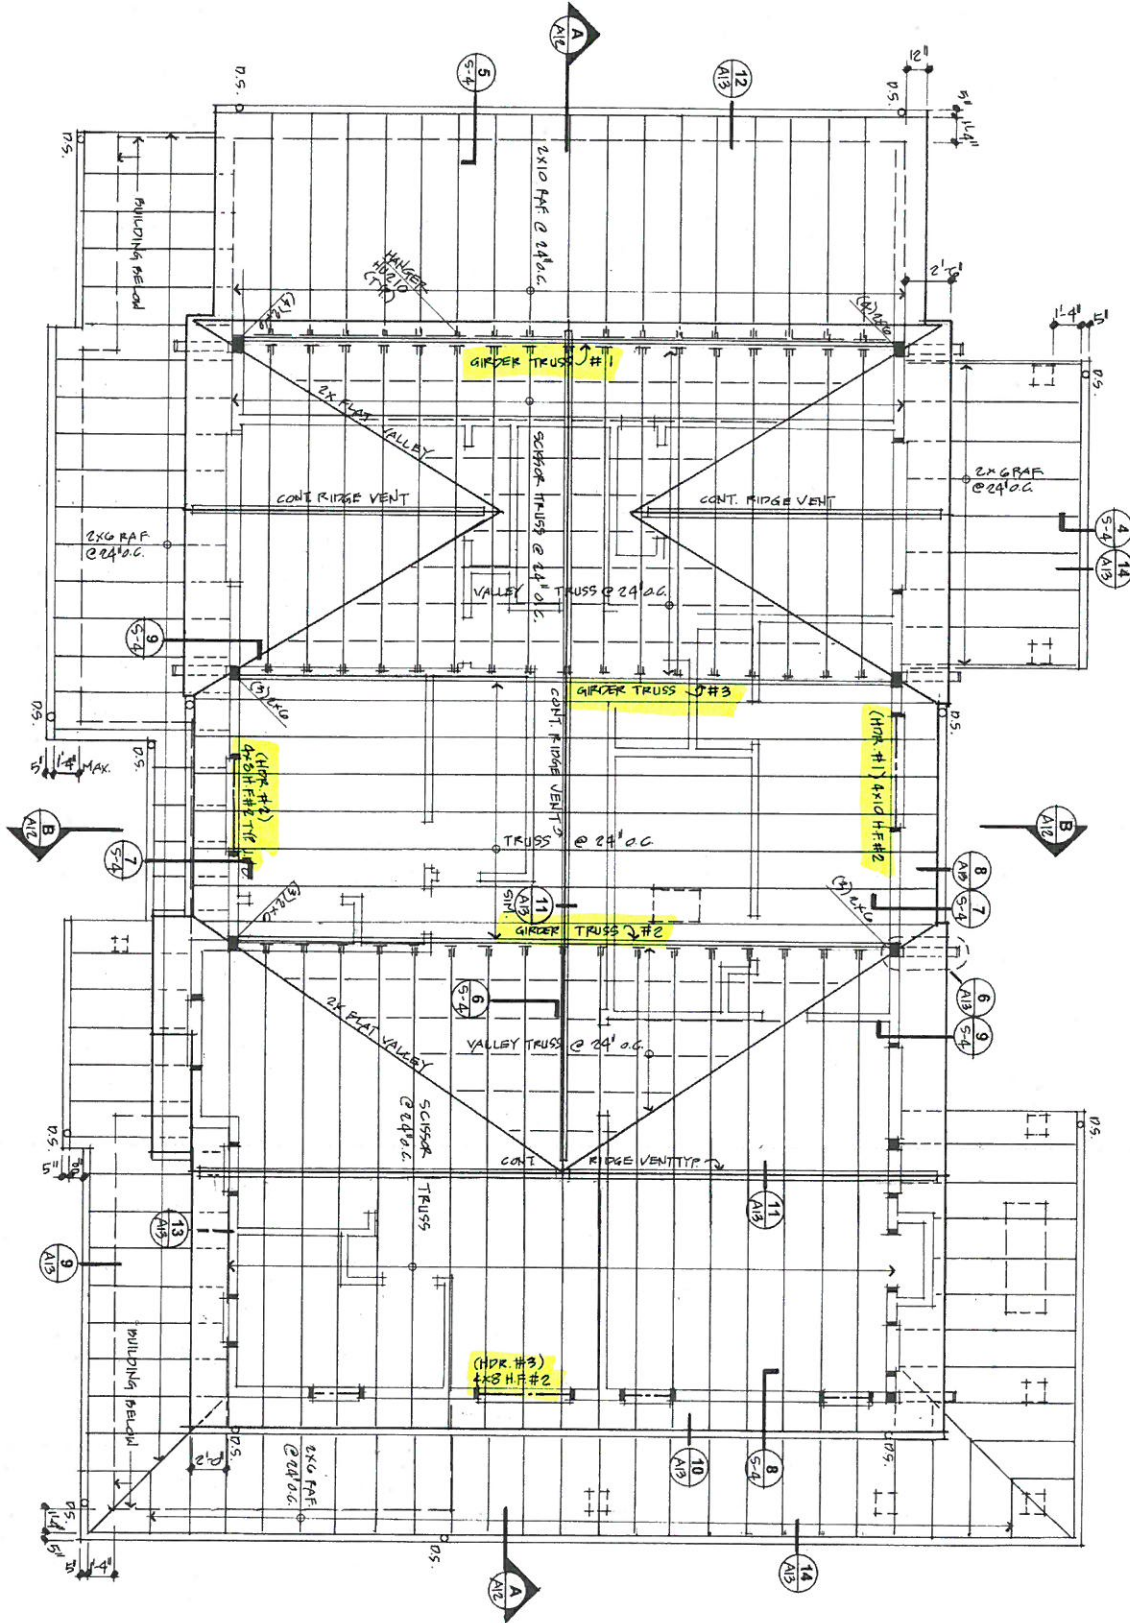

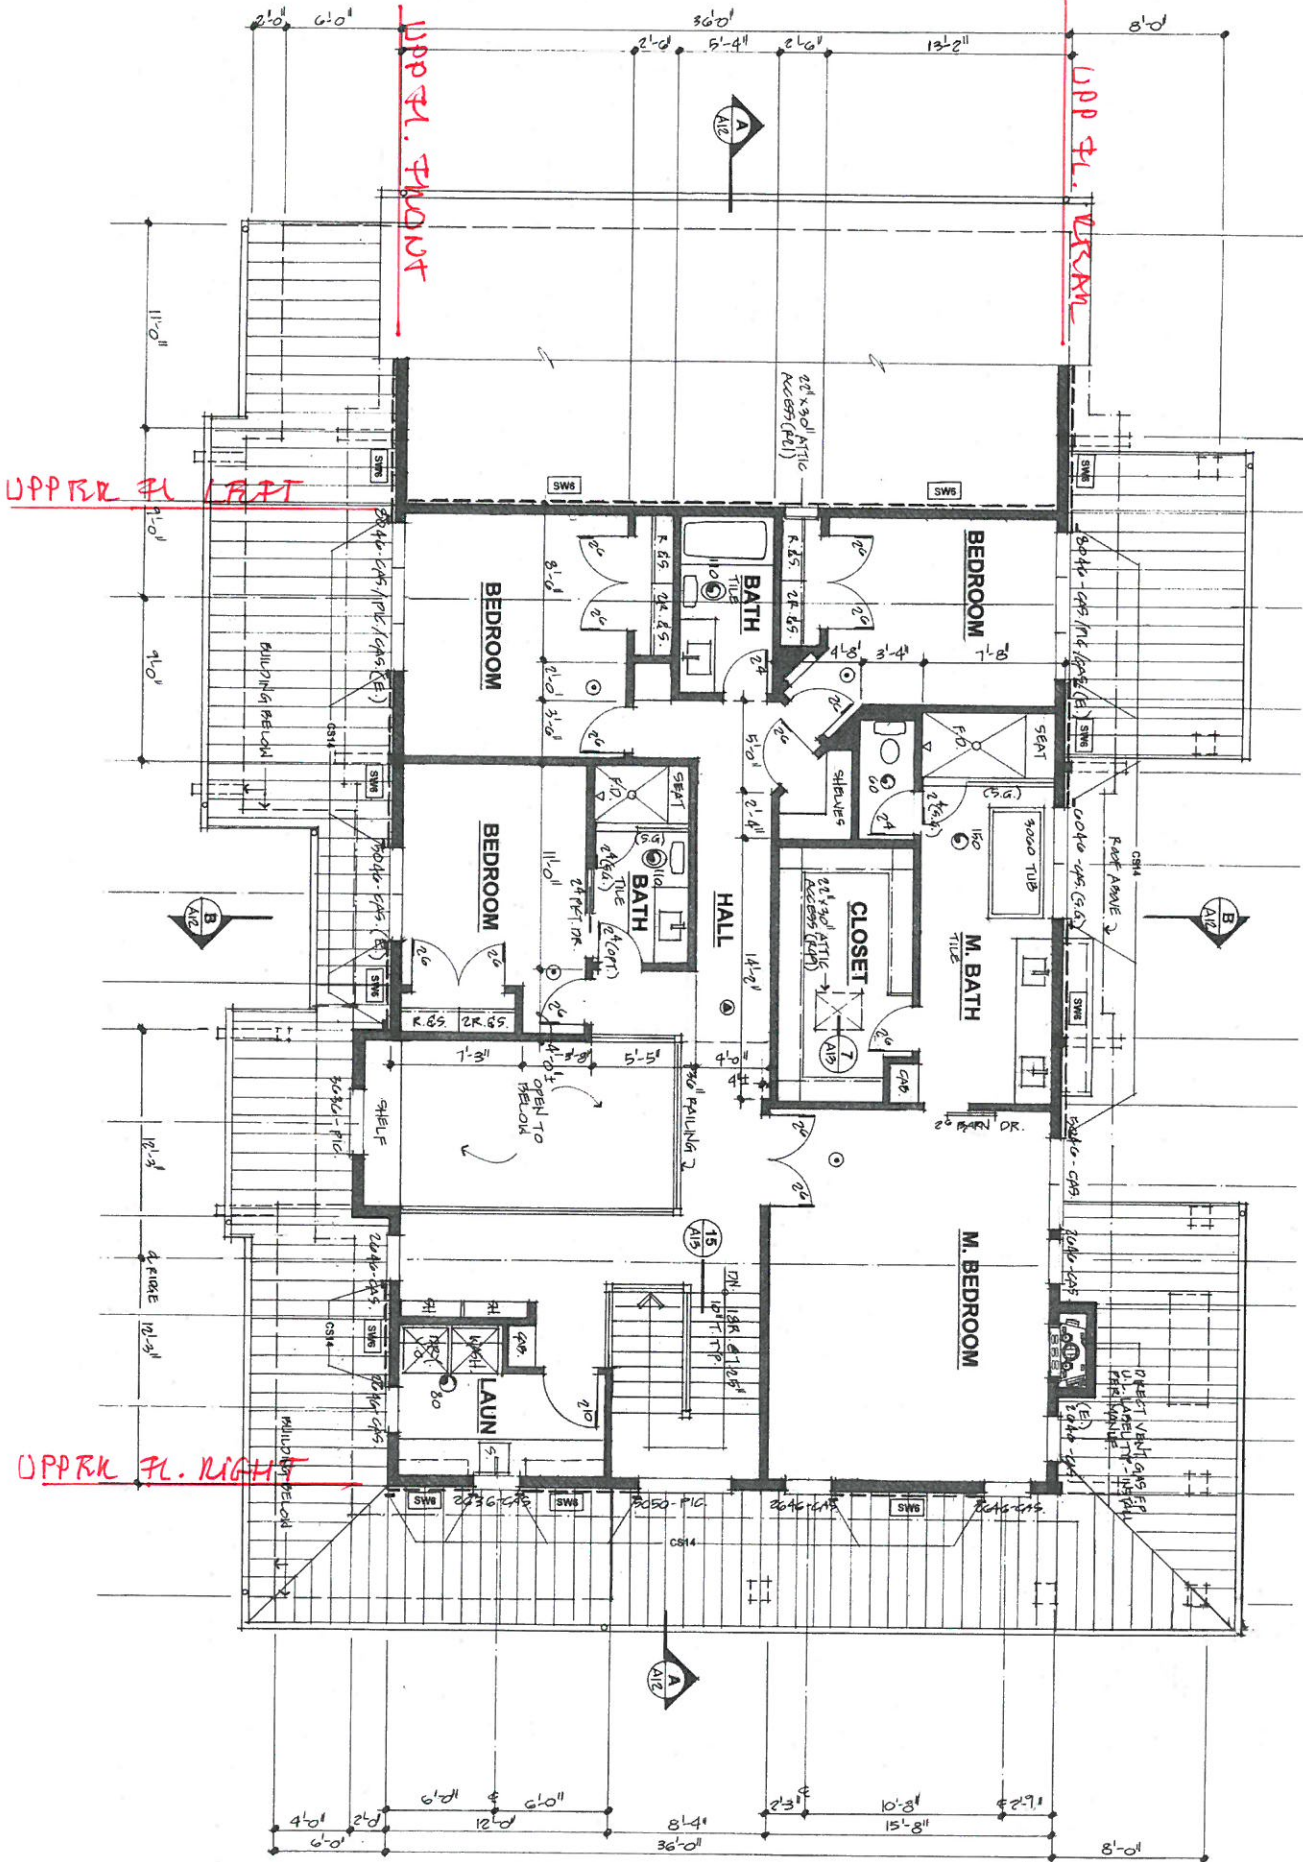

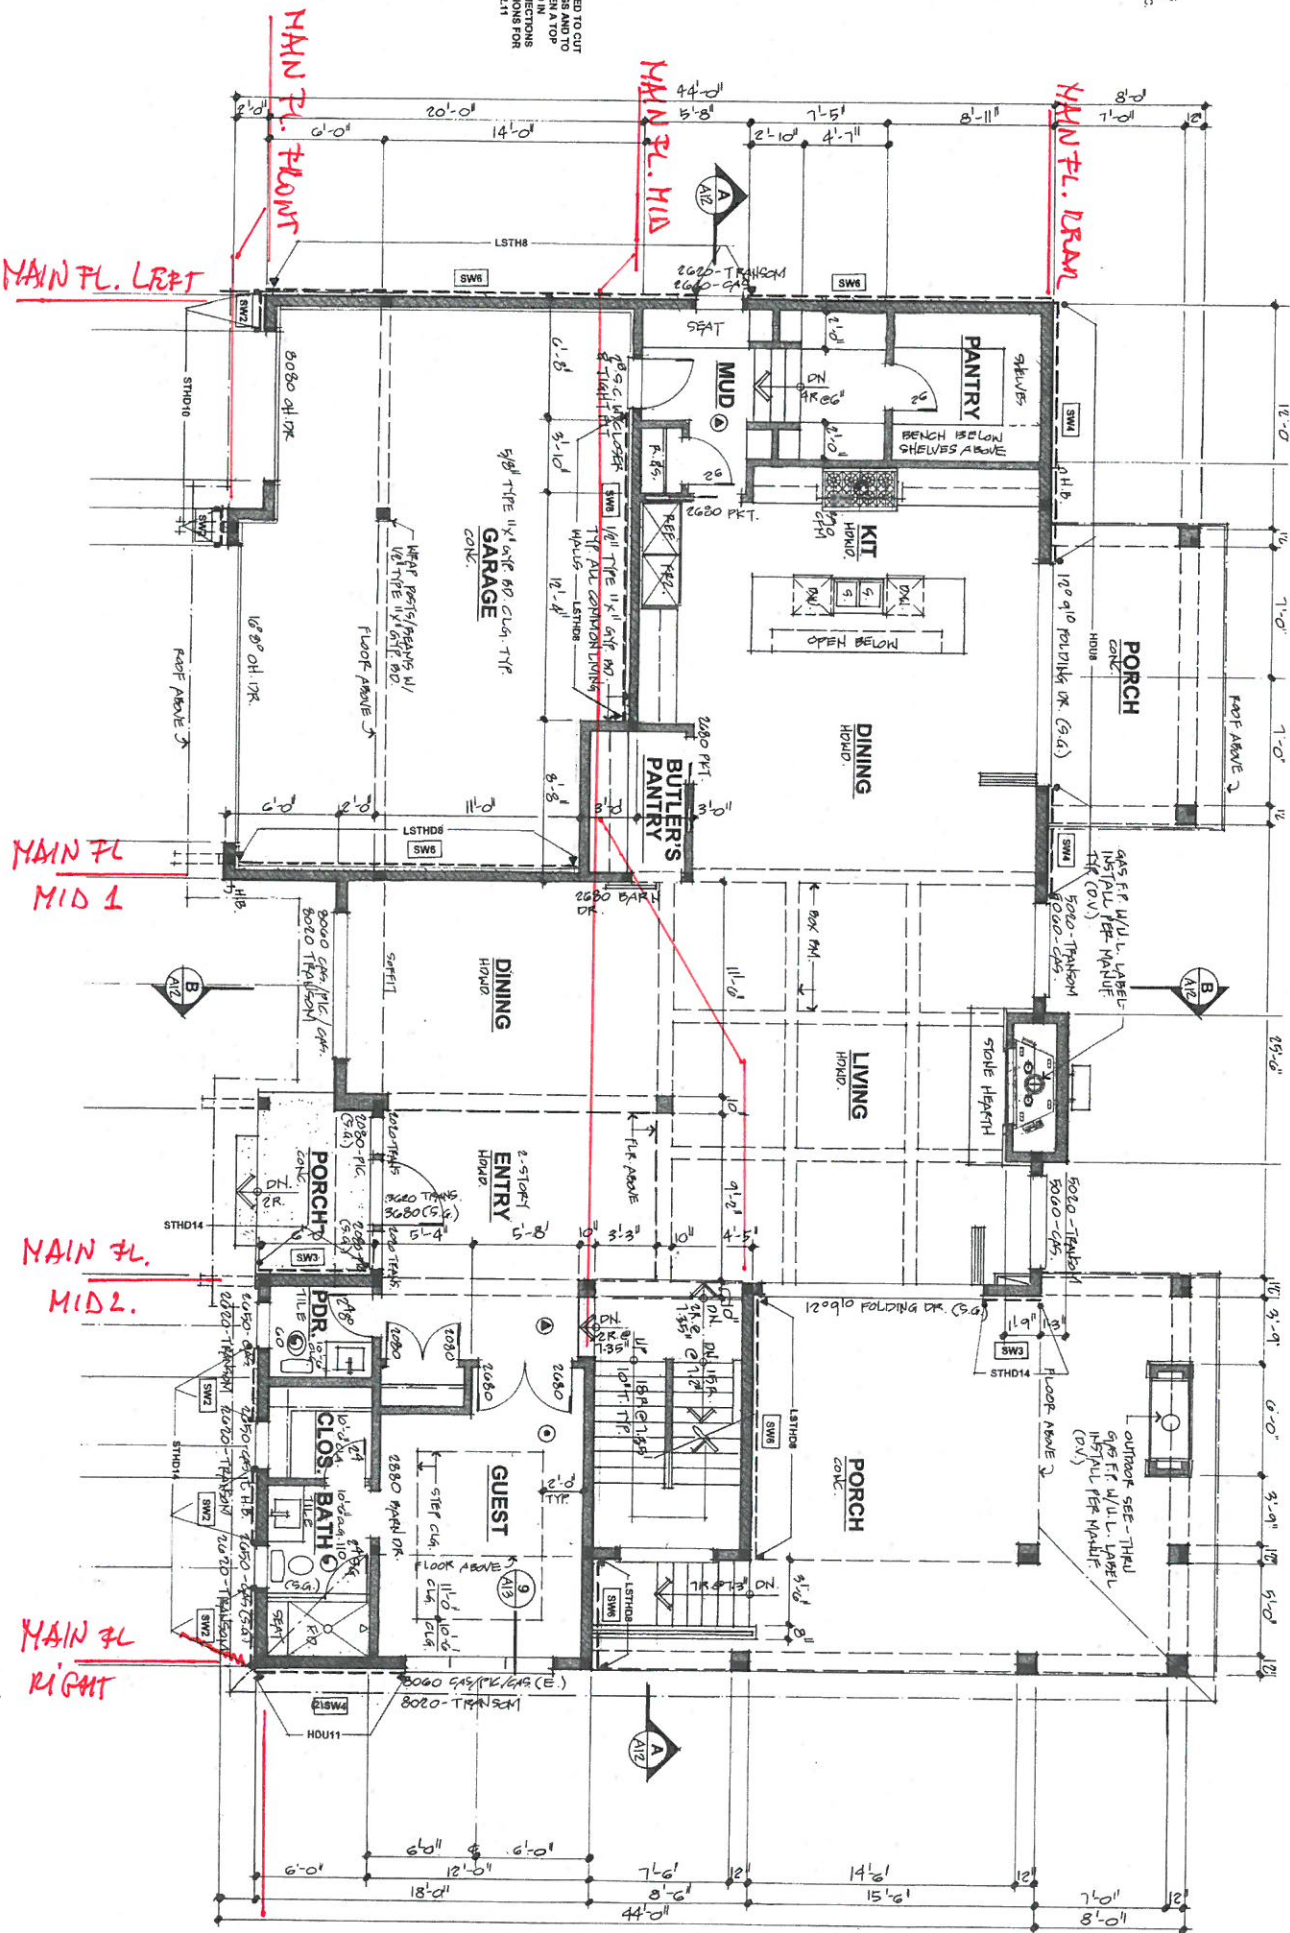



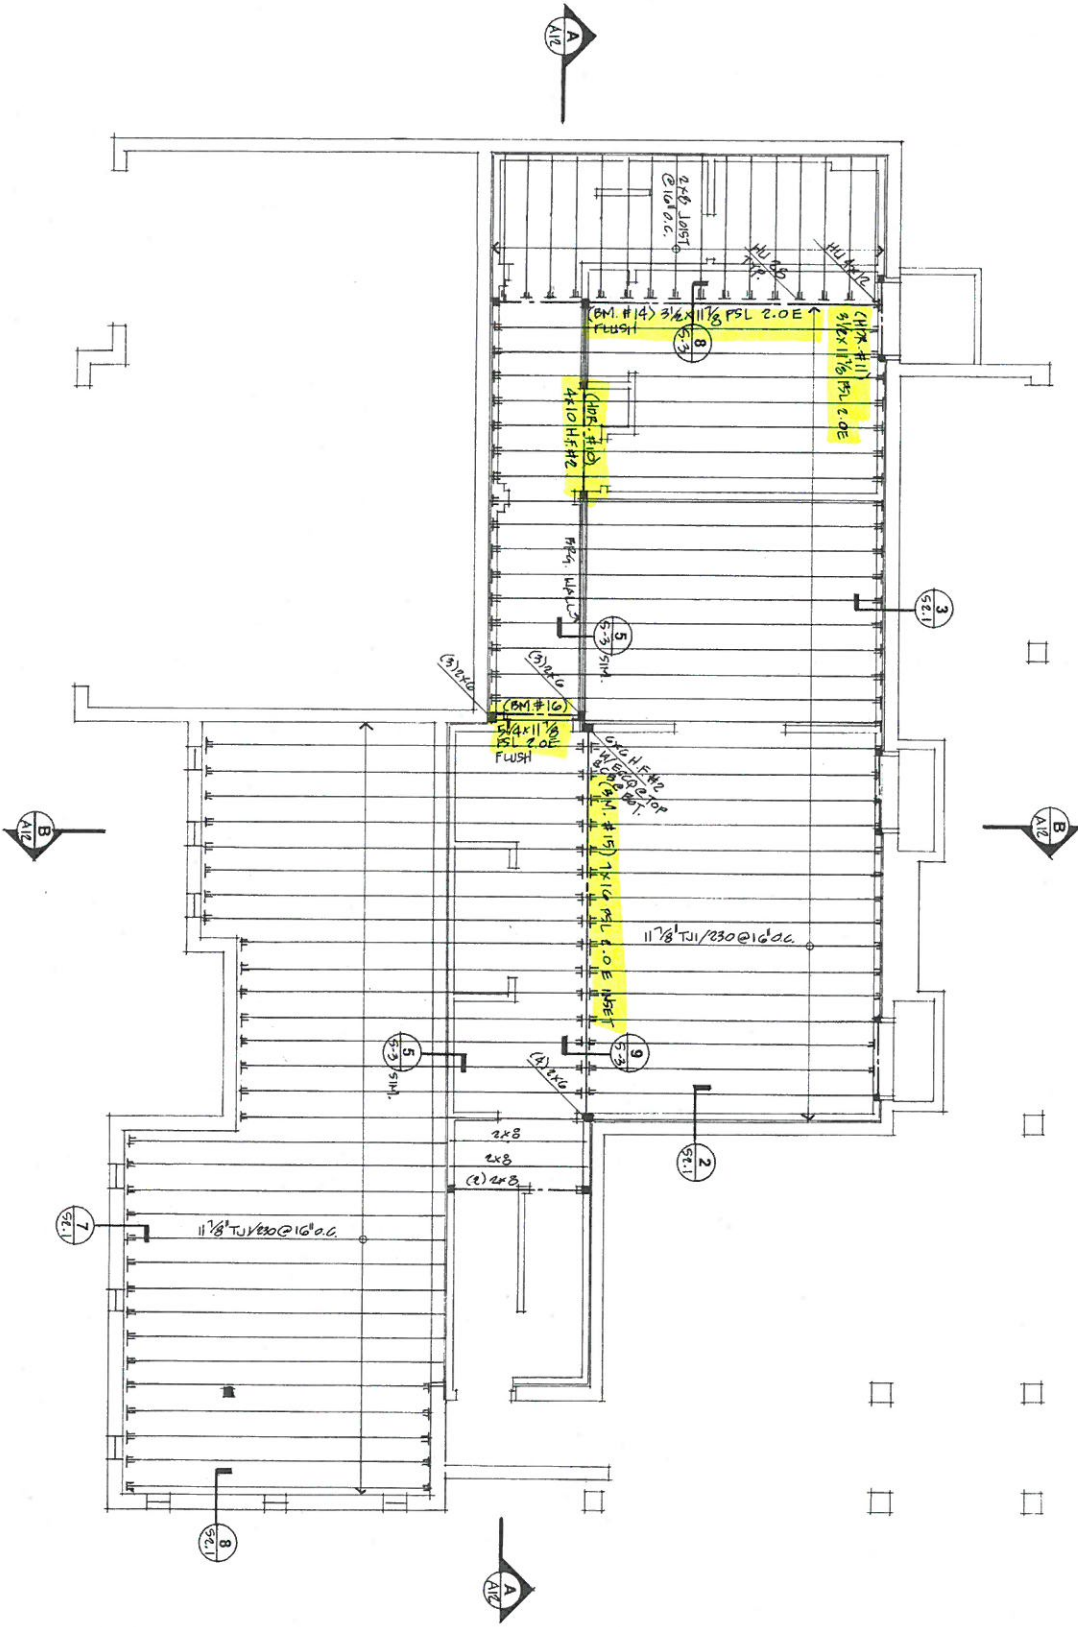

SECTION 1-1

SECTION 2-2



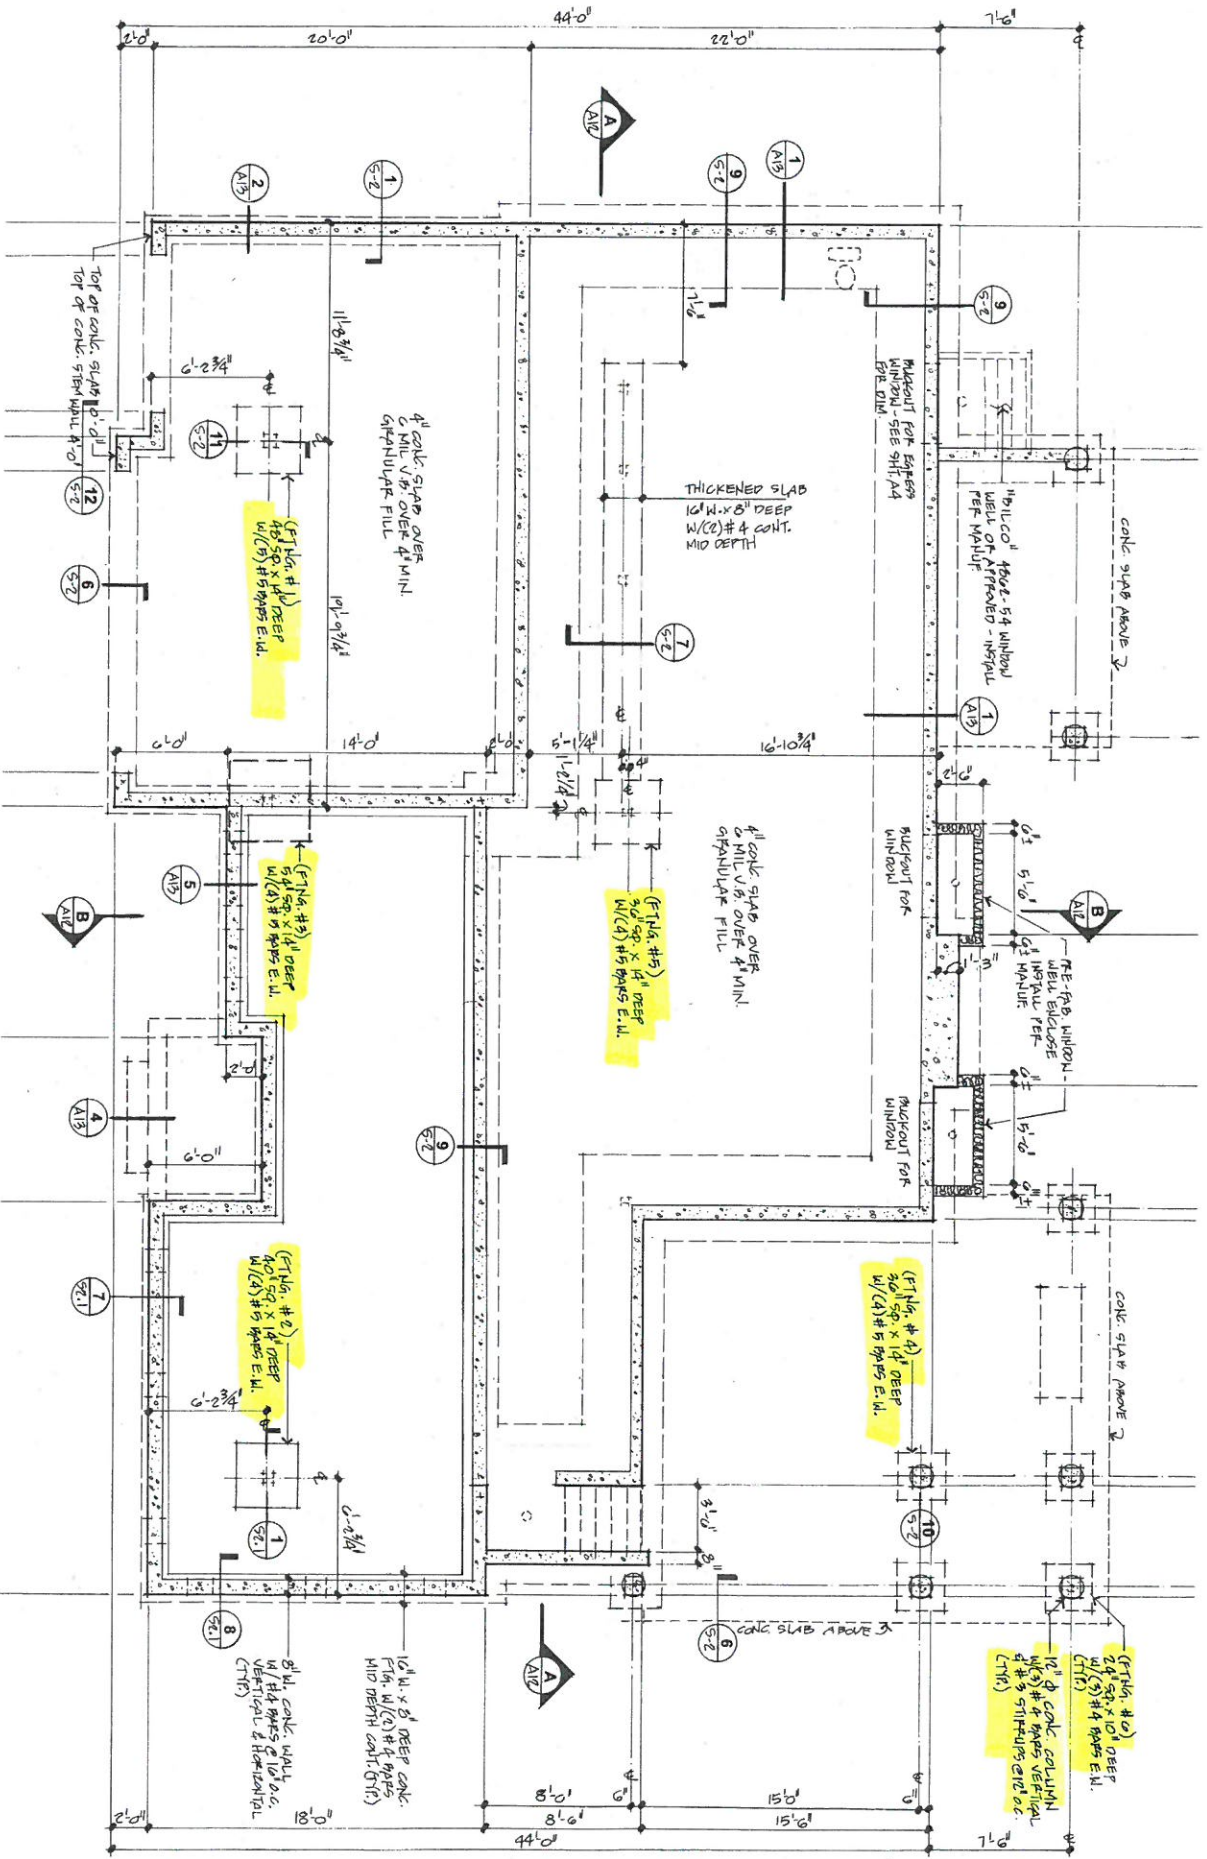

4" CONCRETE SLAB OVER
 6" MIN. V.B. OVER 4" MIN.
 GRANULAR FILL

THICKENED SLAB
 16" W. X 8" DEEP
 W/ (2) #4 CONT.
 MID DEEP

4" CONCRETE SLAB OVER
 6" MIN. V.B. OVER 4" MIN.
 GRANULAR FILL

4" CONCRETE SLAB OVER
 6" MIN. V.B. OVER 4" MIN.
 GRANULAR FILL

12" Ø CONCRETE COLUMN
 W/ (3) #4 BARS VERTICAL
 & #3 STIFFENERS @ 12" O.C.
 (TYP.)

TOP OF CONCRETE SLAB
 TOP OF CONCRETE STEM WALL

 W/ #4 BARS @ 16" O.C.
 VERTICAL & HORIZONTAL
 (TYP.)

16" W. X 8" DEEP CONCRETE
 W/ (3) #4 BARS
 HIDE DEPTH CONCRETE

12" Ø CONCRETE COLUMN
 W/ (3) #4 BARS VERTICAL
 & #3 STIFFENERS @ 12" O.C.
 (TYP.)

4" CONCRETE SLAB ABOVE

4" CONCRETE SLAB ABOVE

4" CONCRETE SLAB ABOVE











