

2006745 SEASCAPE HOMES Forest Ave 2nd Floor 18" Depth 16" OC




SHOP DRAWING / SUBMITTAL REVIEW

This review is for general conformance with the design concept and the information given in the Construction Documents. Correction or comments made on the shop drawings during this review do not relieve the Contractor from compliance with the requirements of the plans and specifications. Review of a specific item shall not include review of an assembly of which the item is a component. The Contractor is responsible for dimensions to be confirmed and coordinated at the jobsite; information that pertains solely to the fabrication processes or to the means, methods, techniques, sequences and procedures of construction; coordination of the Work with that of all other trades performing all Work in a safe and satisfactory manner.

- REVIEWED
- REVIEWED WITH CHANGES NOTED
- REVISE AND RESUBMIT
- REJECTED

BY: **AP** DATE: **03/10/2021**

LIZO ENGINEERING & DESIGN

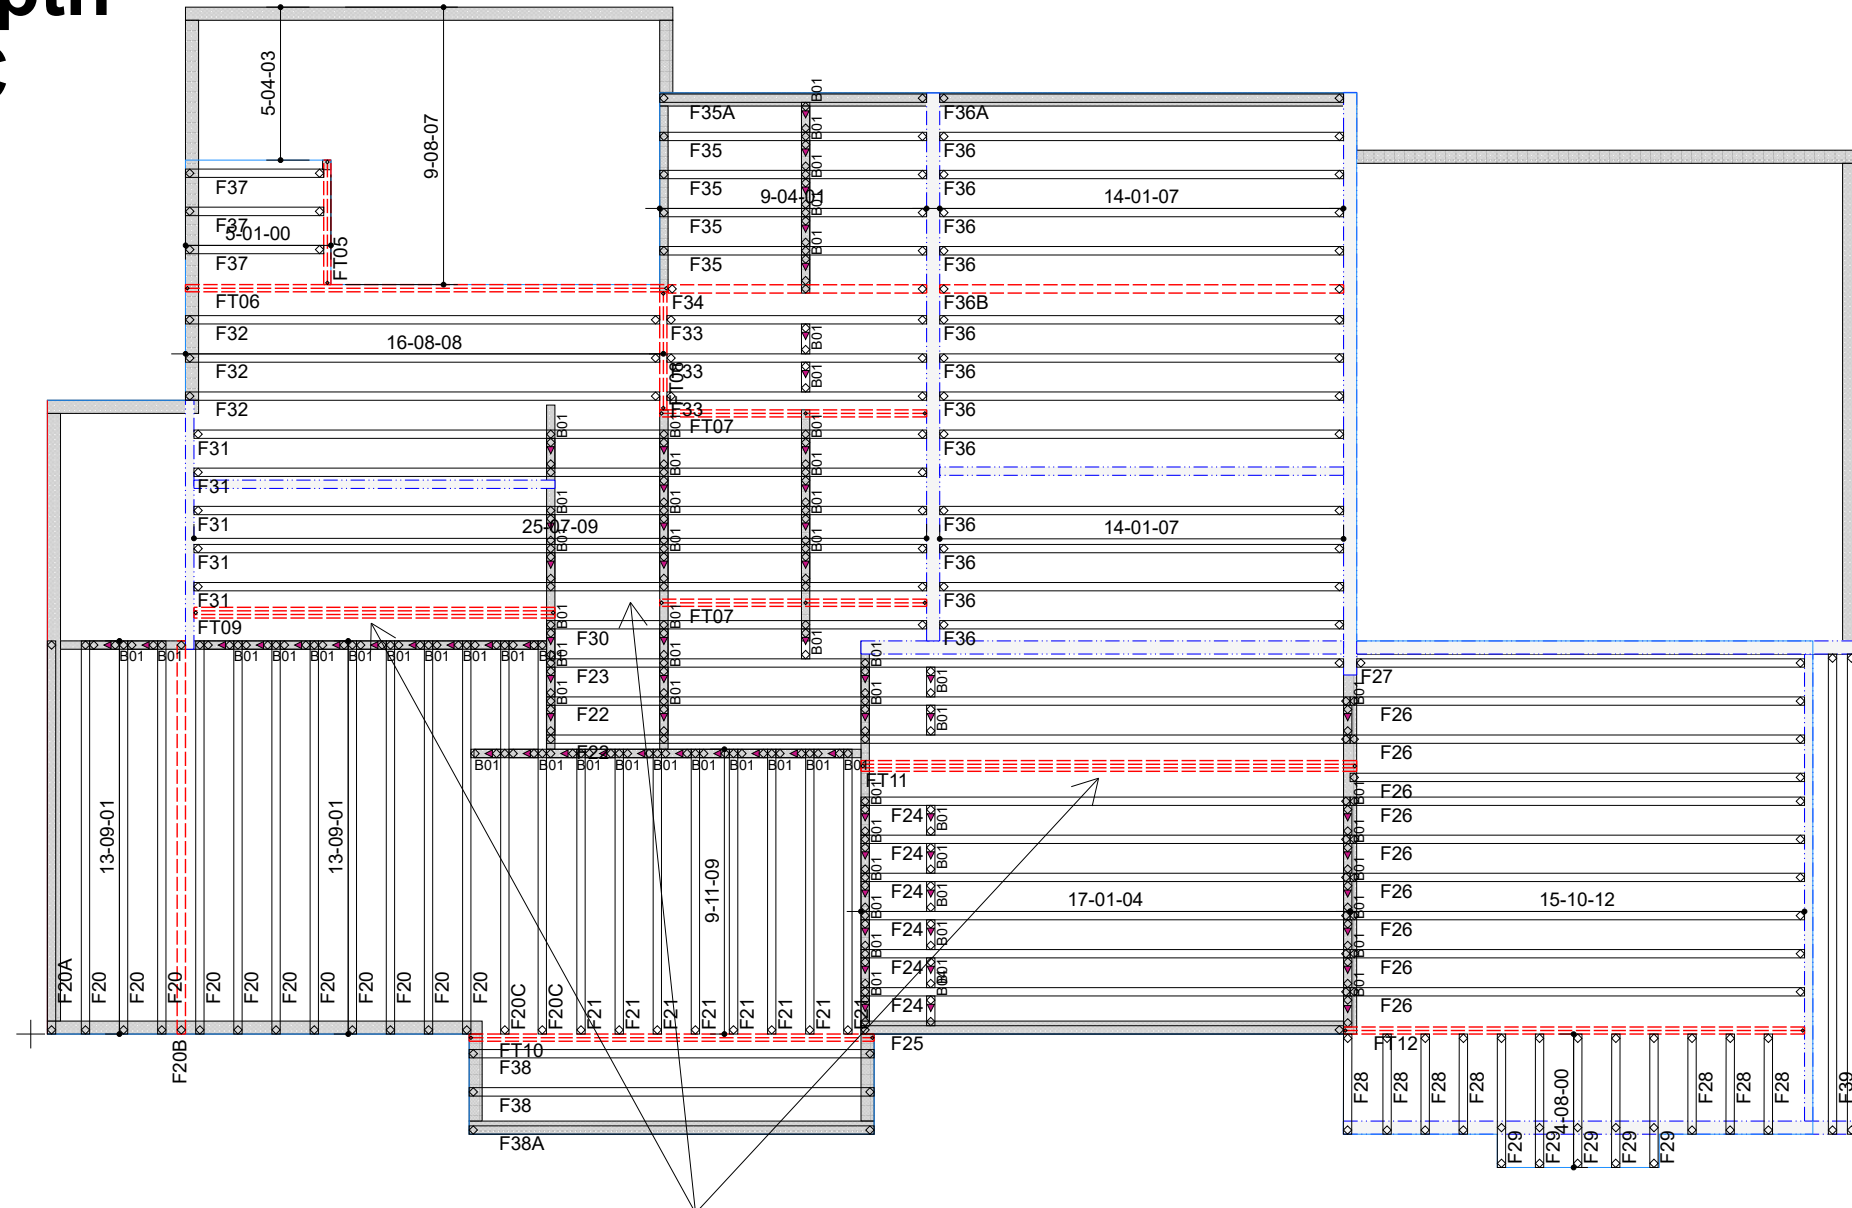

We're not seeing anything more specific about loads in these three places/girders. Specific load distributions can be added later.

Project # 2006745	Date: 3/9/2021	 360.384.9000
Sales: Daniel Turner	Name: SEASCAPE HOMES Forest Ave 1st Floor	
dturner@louwstruss.com	Sub.: 5202 Forest Ave SE Lot: #	
Design:	MERCER ISLAND WA 98040	
Roof area: 0 sq ft		