


C06

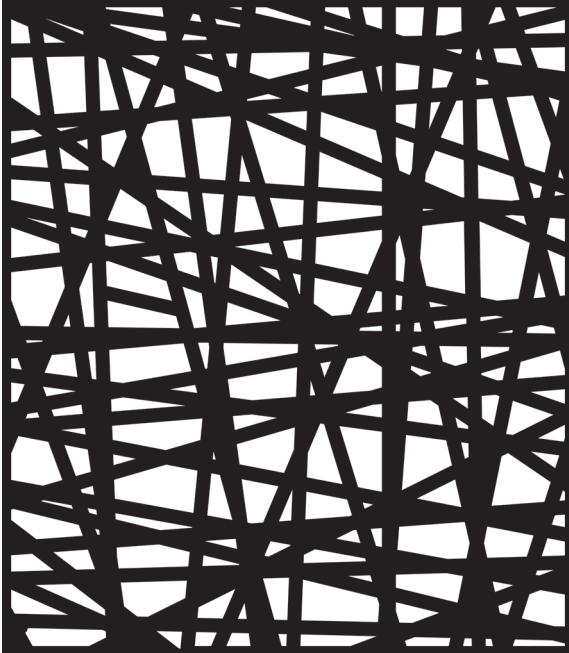

PERCENT OPEN

31.66%

SCALE (IN) Sizes for scale reference. More sizes available.

GUARDRAIL: 47.5 x 54

WALLSCREEN: 47.5 x 120

SUNSHADE: 47.5 x 18

FULL BLEED

Available, depending on product type. Patterns can be modified.

TAGS

Abstract