







E2
SH4.0
 EAST WALL
 CROSS-SECTION AT PILE E2
 SCALE: 1" = 15'-0"

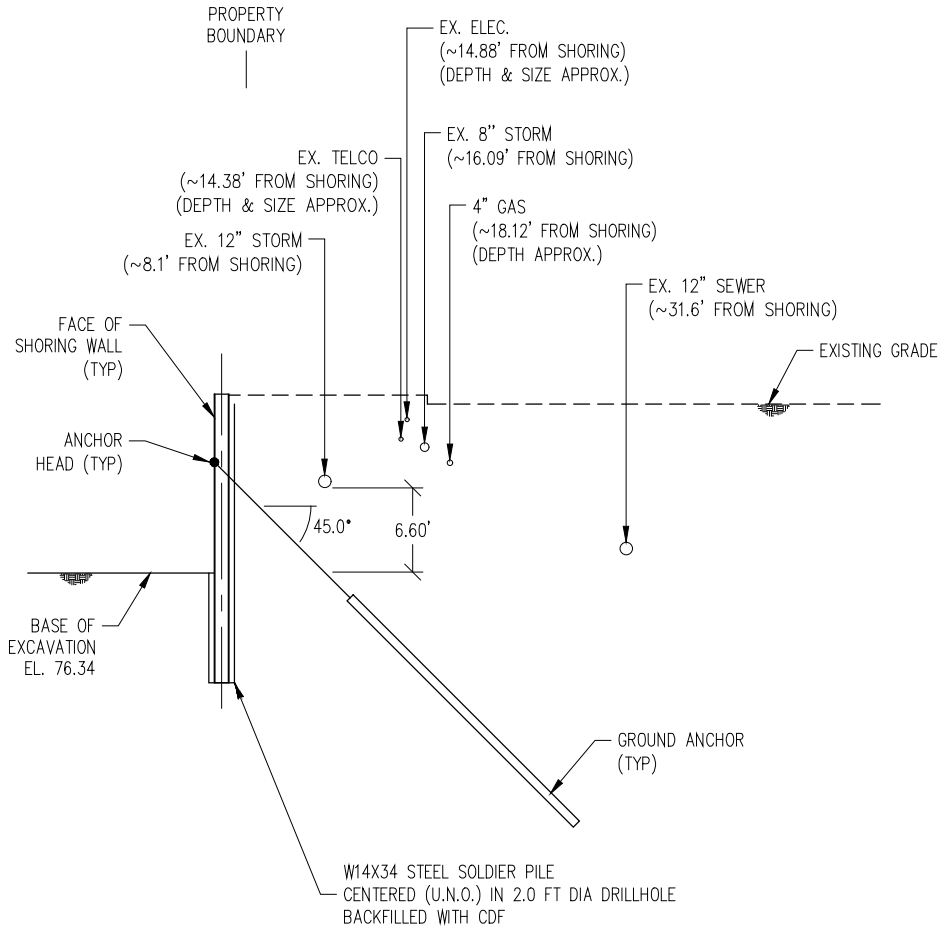

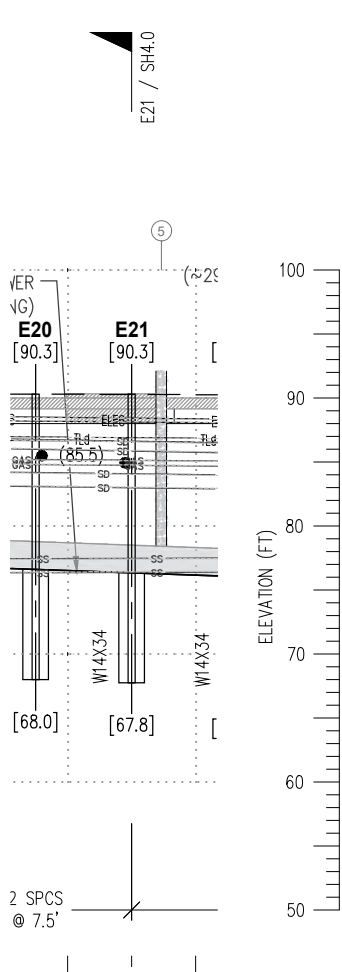



E21
SH4.0
EAST WALL
CROSS-SECTION AT PILE E21
SCALE: 1" = 15'-0"

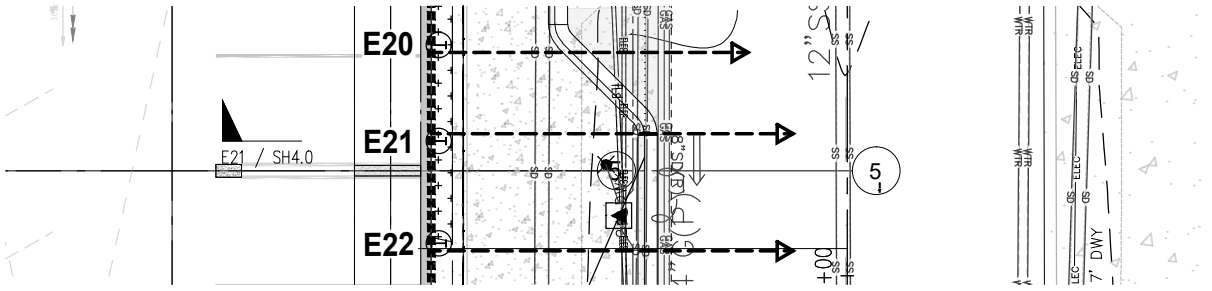

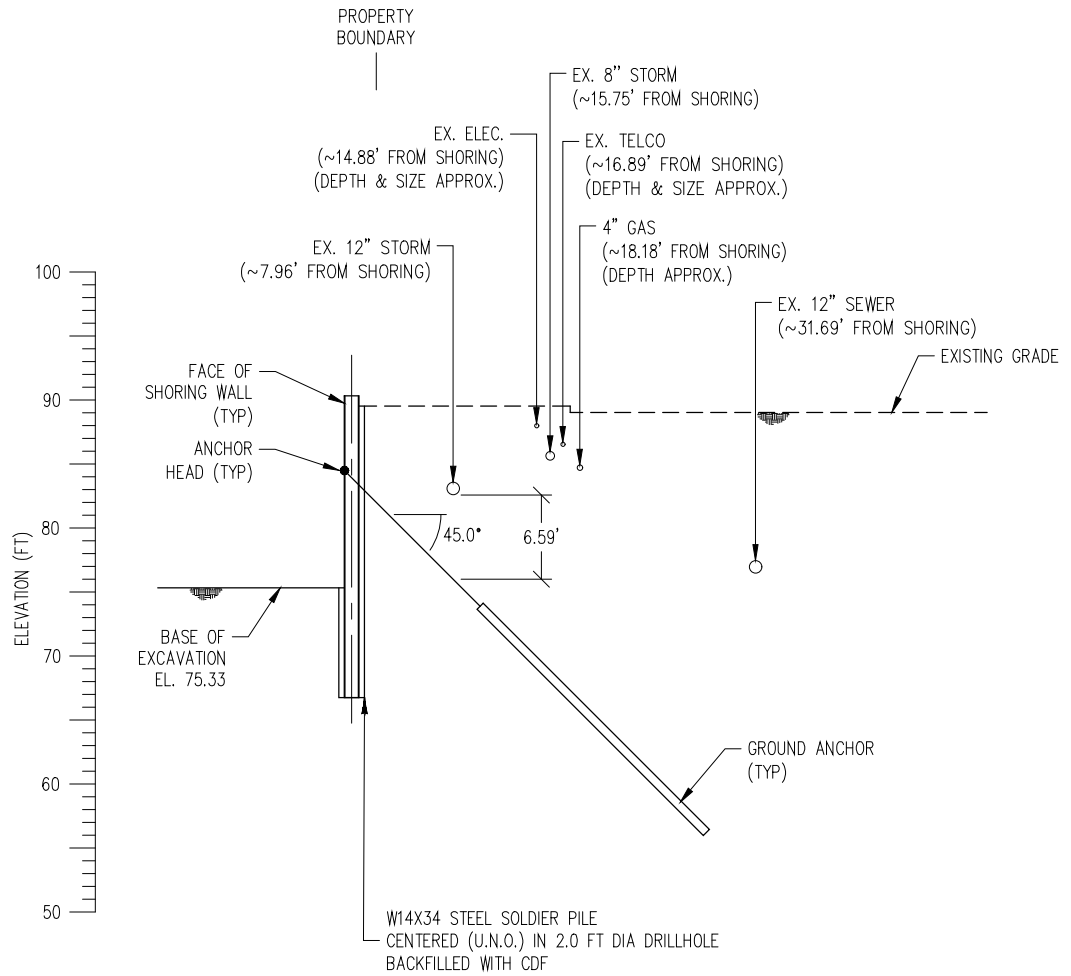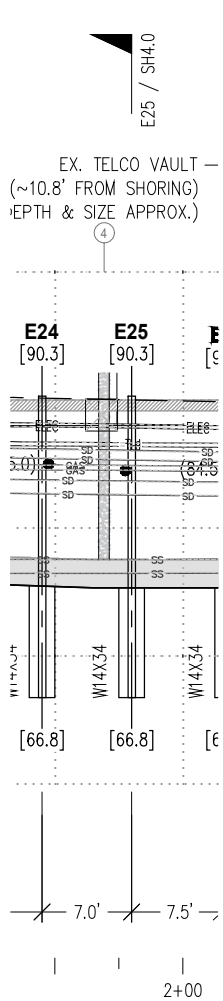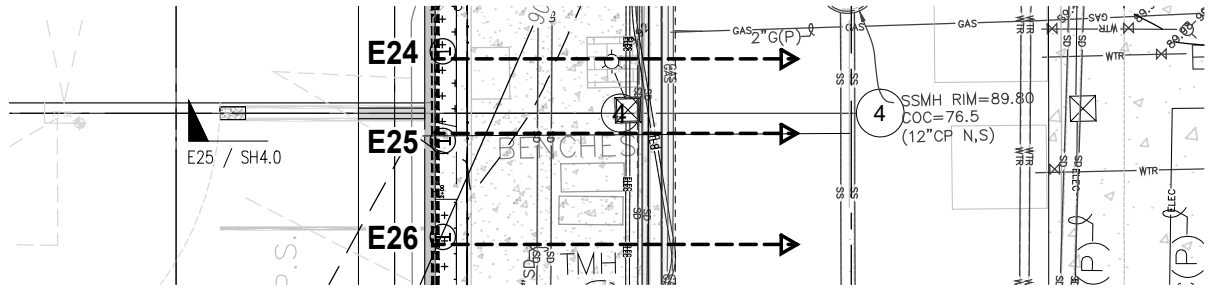



E25
SH4.0
EAST WALL
CROSS-SECTION AT PILE E25
 SCALE: 1" = 15'-0"



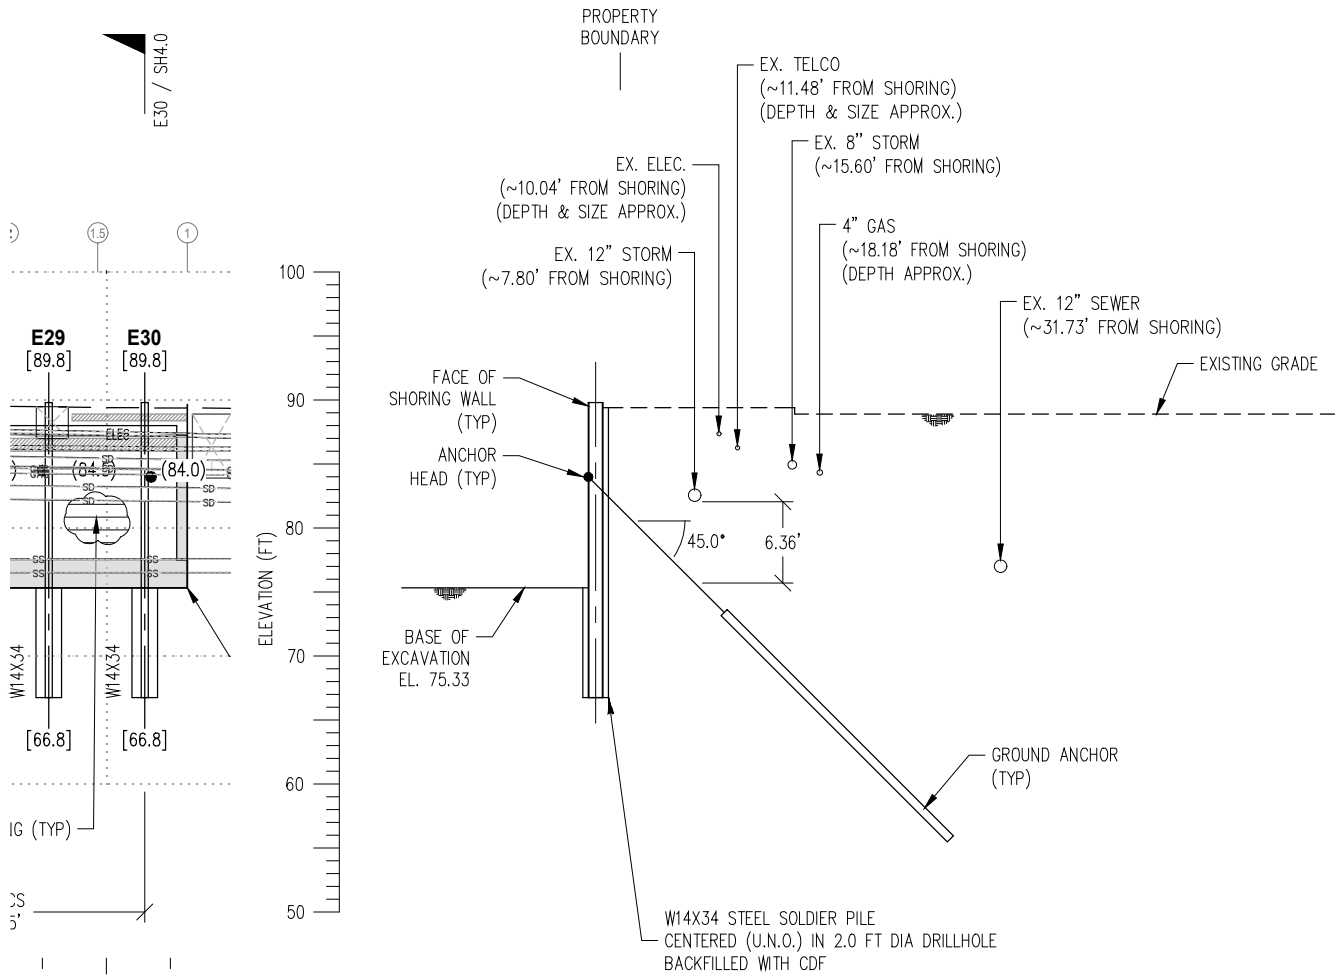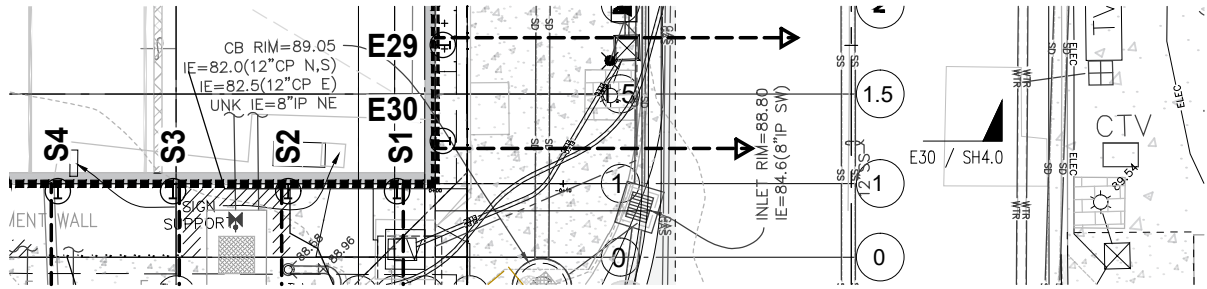





E30
SH4.0
 EAST WALL
 CROSS-SECTION AT PILE E30
 SCALE: 1" = 15'-0"



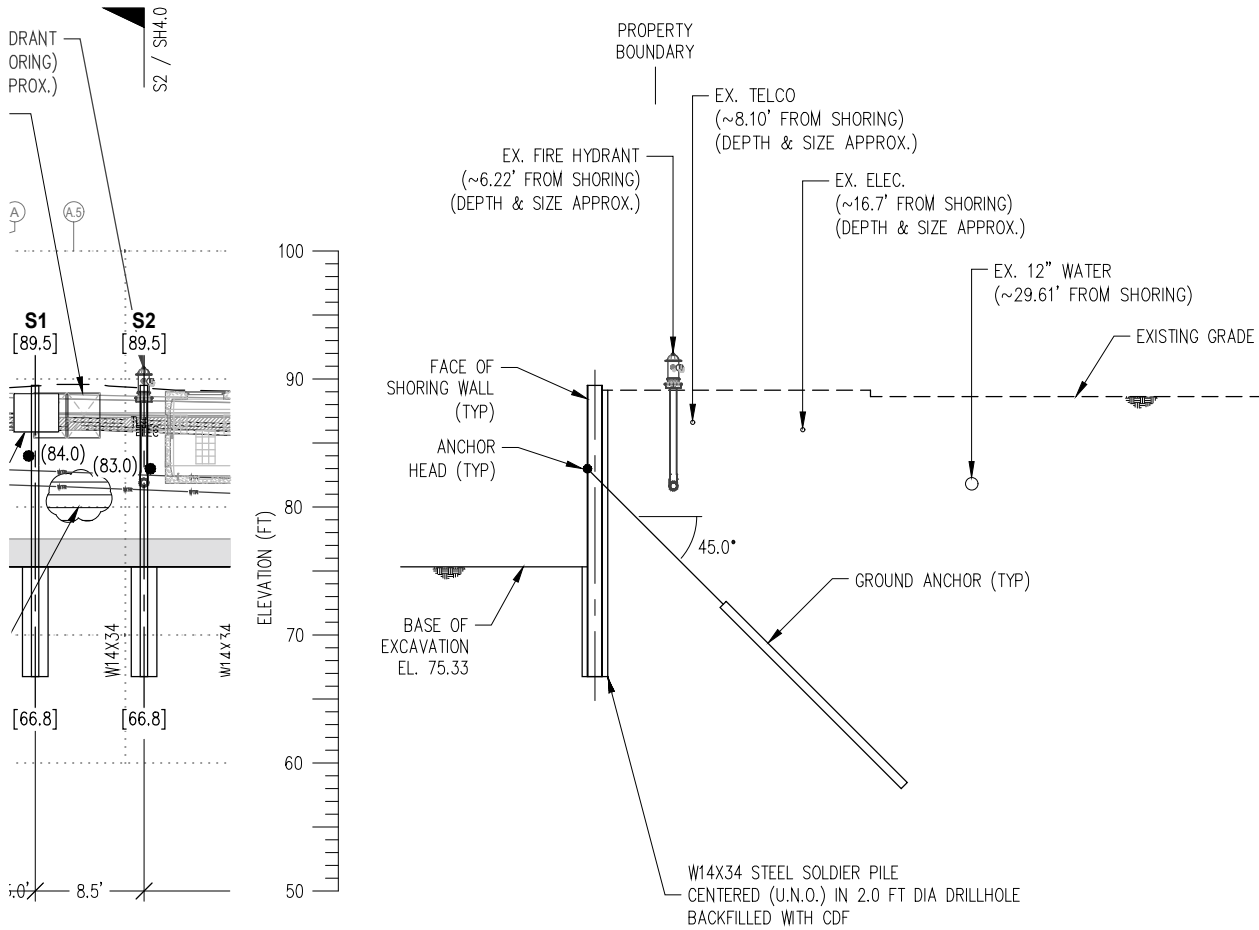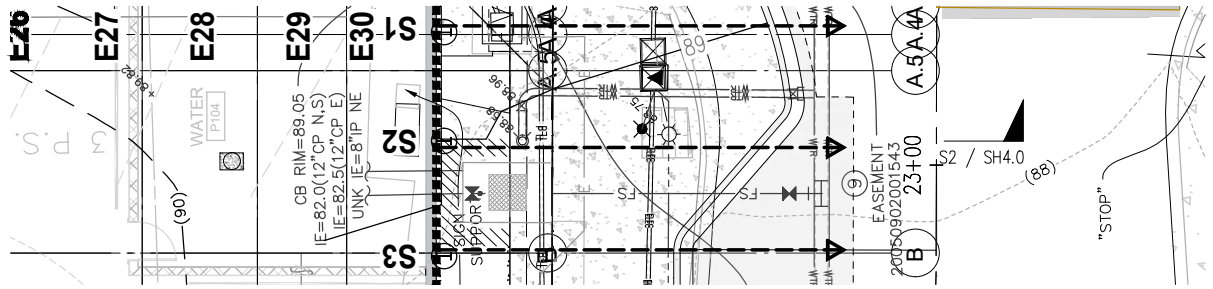

S2 SOUTH WALL
 CROSS-SECTION AT PILE S2
 SH4.0 SCALE: 1" = 15'-0"





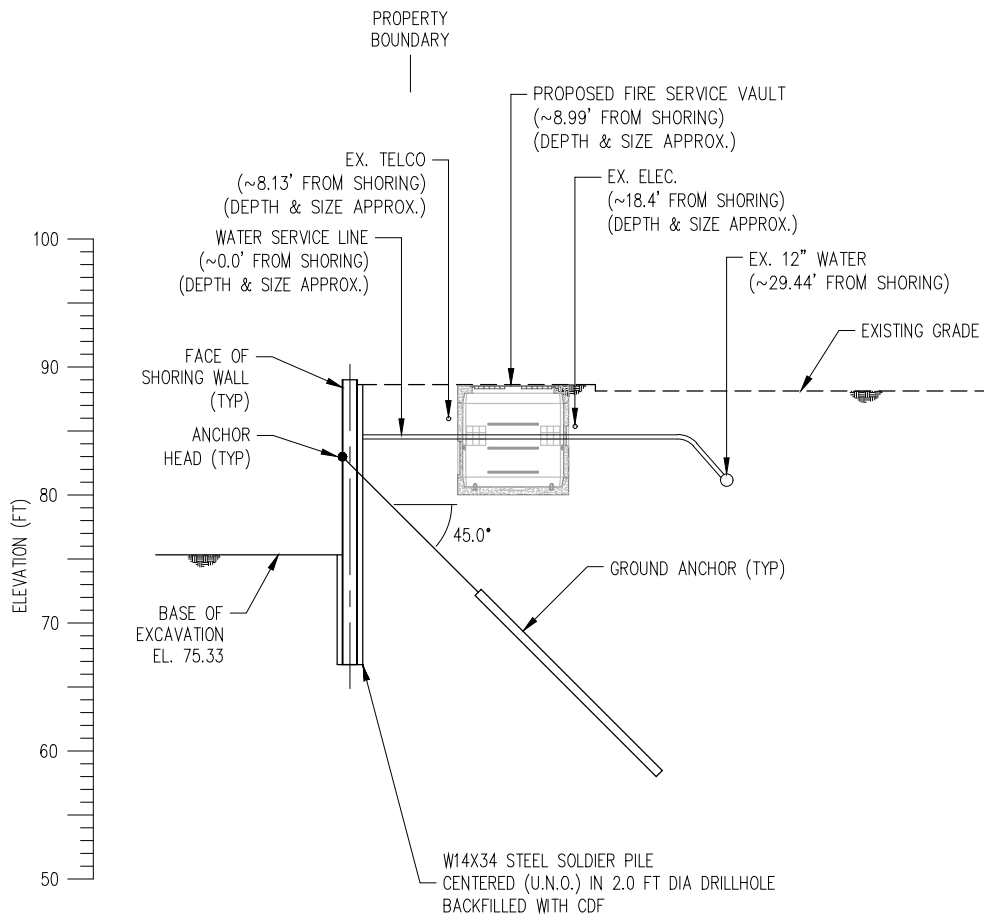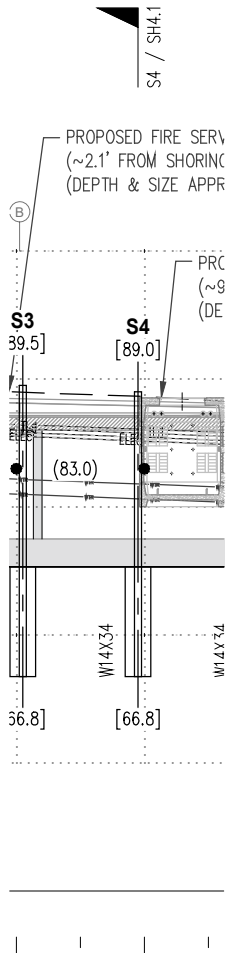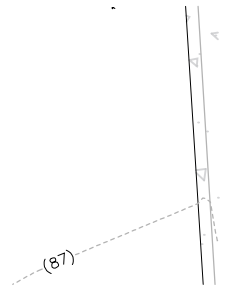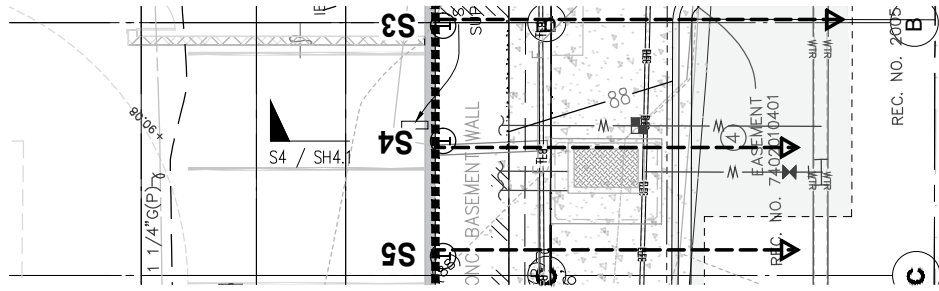

S4
SH4.1

 SOUTH WALL
 CROSS-SECTION AT PILE S4
 SCALE: 1" = 15'-0"



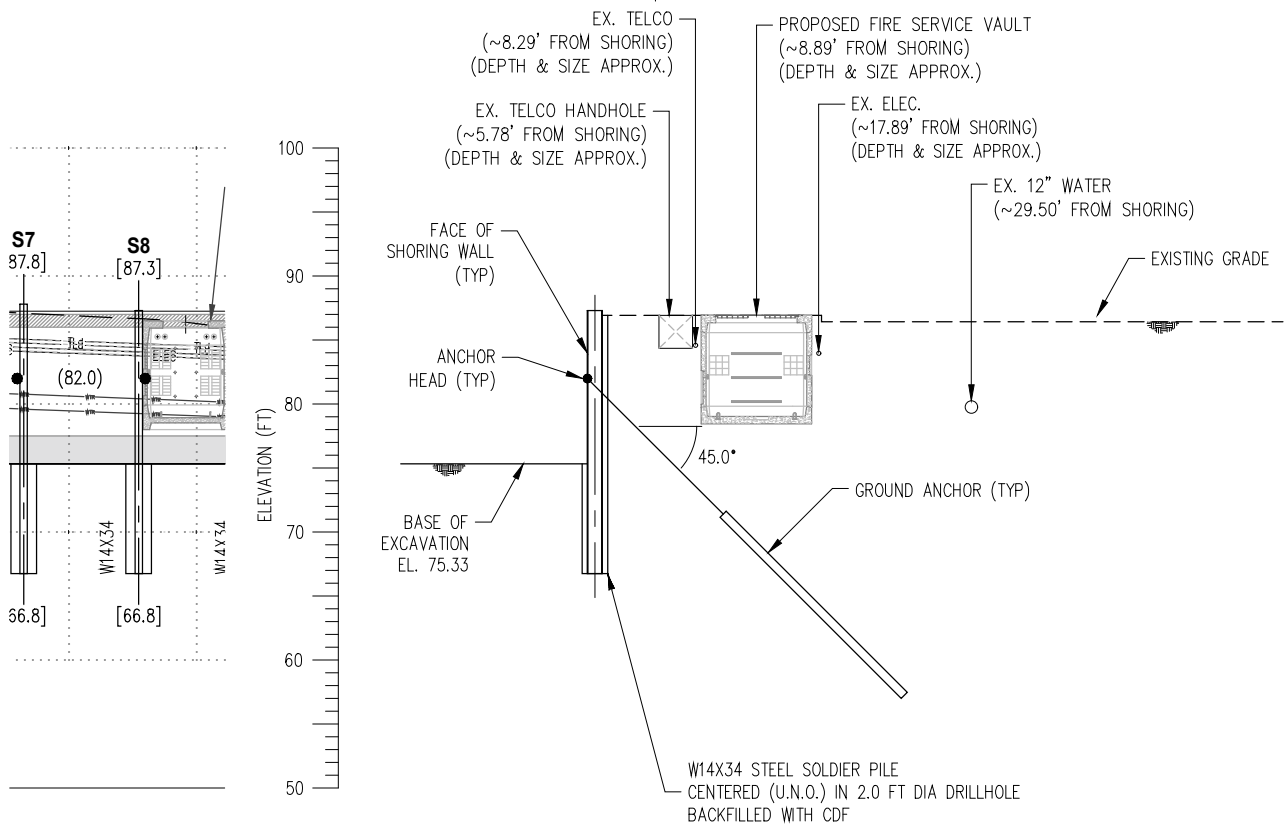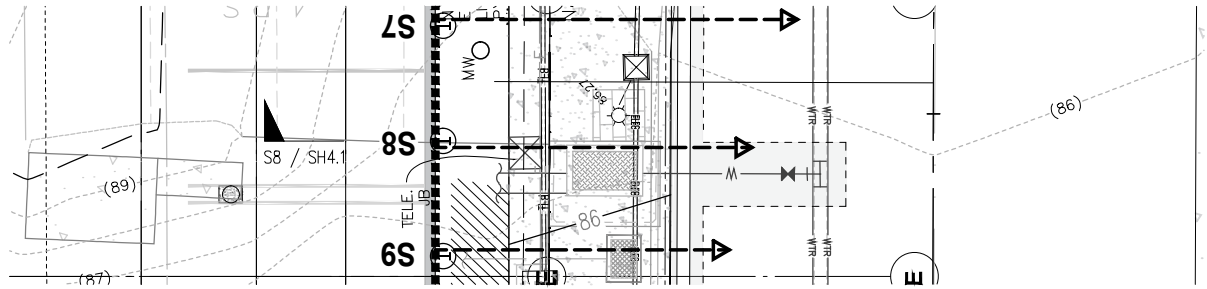

S8
 SH4.1

 SOUTH WALL
 CROSS-SECTION AT PILE S8
 SCALE: 1" = 15'-0"

