
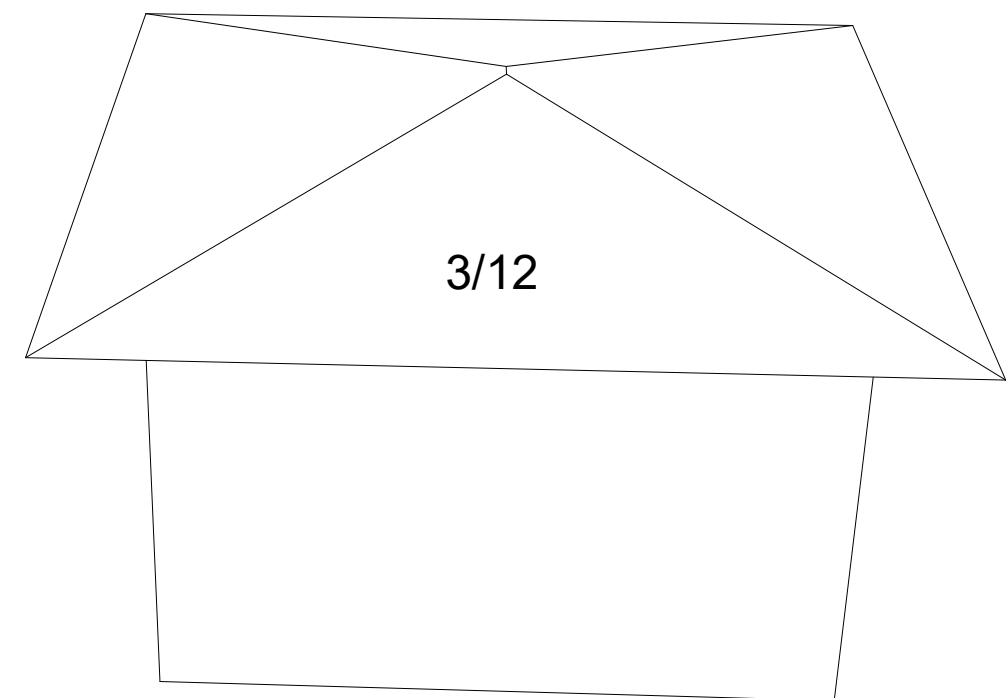


*****ATTENTION*****
 ▲ □ = LEFT SIDE INDICATOR
 RED MARK ON TRUSS IS LEFT SIDE
 YELLOW TAG ON TRUSS SHOWS "an L"
 ▲ □ = INDICADOR DE LADO IZQUIERDO
 MARCA ROJA EN ARMADURA ES LADO IZQUIERDO
 TAG AMARILLA EN ARMADURA MUESTRA "una L"

DETAILS	HANGERS	QTY.
#2	MUS26	2
#3	LUC26Z	
#4	HGUS26-2	
#5	HUS26	

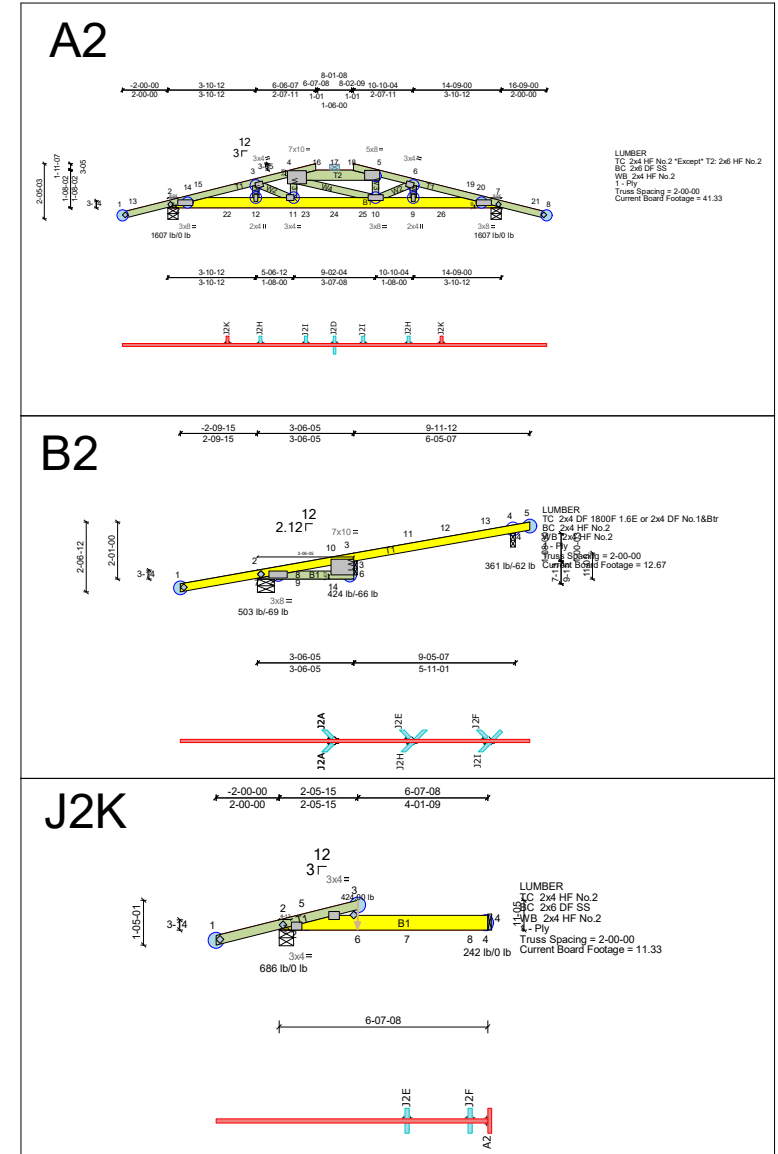

LONDON DESIGN BUILD
 TURNER
 20-127801T
 12-21-2020
 DesignerDALE C.

Dale Christensen | Designer III | Pacific NW
 Main Office: 3200 35TH Avenue NE | Everett Wa 98201
 Office: 425-789-3205 | Fax: 425-303-9825
 Dale.christensen@buildwithbmc.com | Buildwithbmc.com

