

# 2103190 SEASCAPE HOMES Lot 3 Upper Floor 18" Depth 16" OC




## SHOP DRAWING / SUBMITTAL REVIEW

This review is for general conformance with the design concept and the information given in the Construction Documents. Correction or comments made on the shop drawings during this review do not relieve the Contractor from compliance with the requirements of the plans and specifications. Review of a specific item shall not include review of an assembly of which the item is a component. The Contractor is responsible for: dimensions to be confirmed and coordinated at the jobsite; information that pertains solely to the fabrication processes or to the means, methods, techniques, sequences and procedures of construction; coordination of the Work with that of all other trades performing all Work in a safe and satisfactory manner.

- REVIEWED
- REVIEWED WITH CHANGES NOTED
- REVISE AND RESUBMIT
- REJECTED

BY: **AP** DATE: **2021/05/19**

L120 ENGINEERING & DESIGN

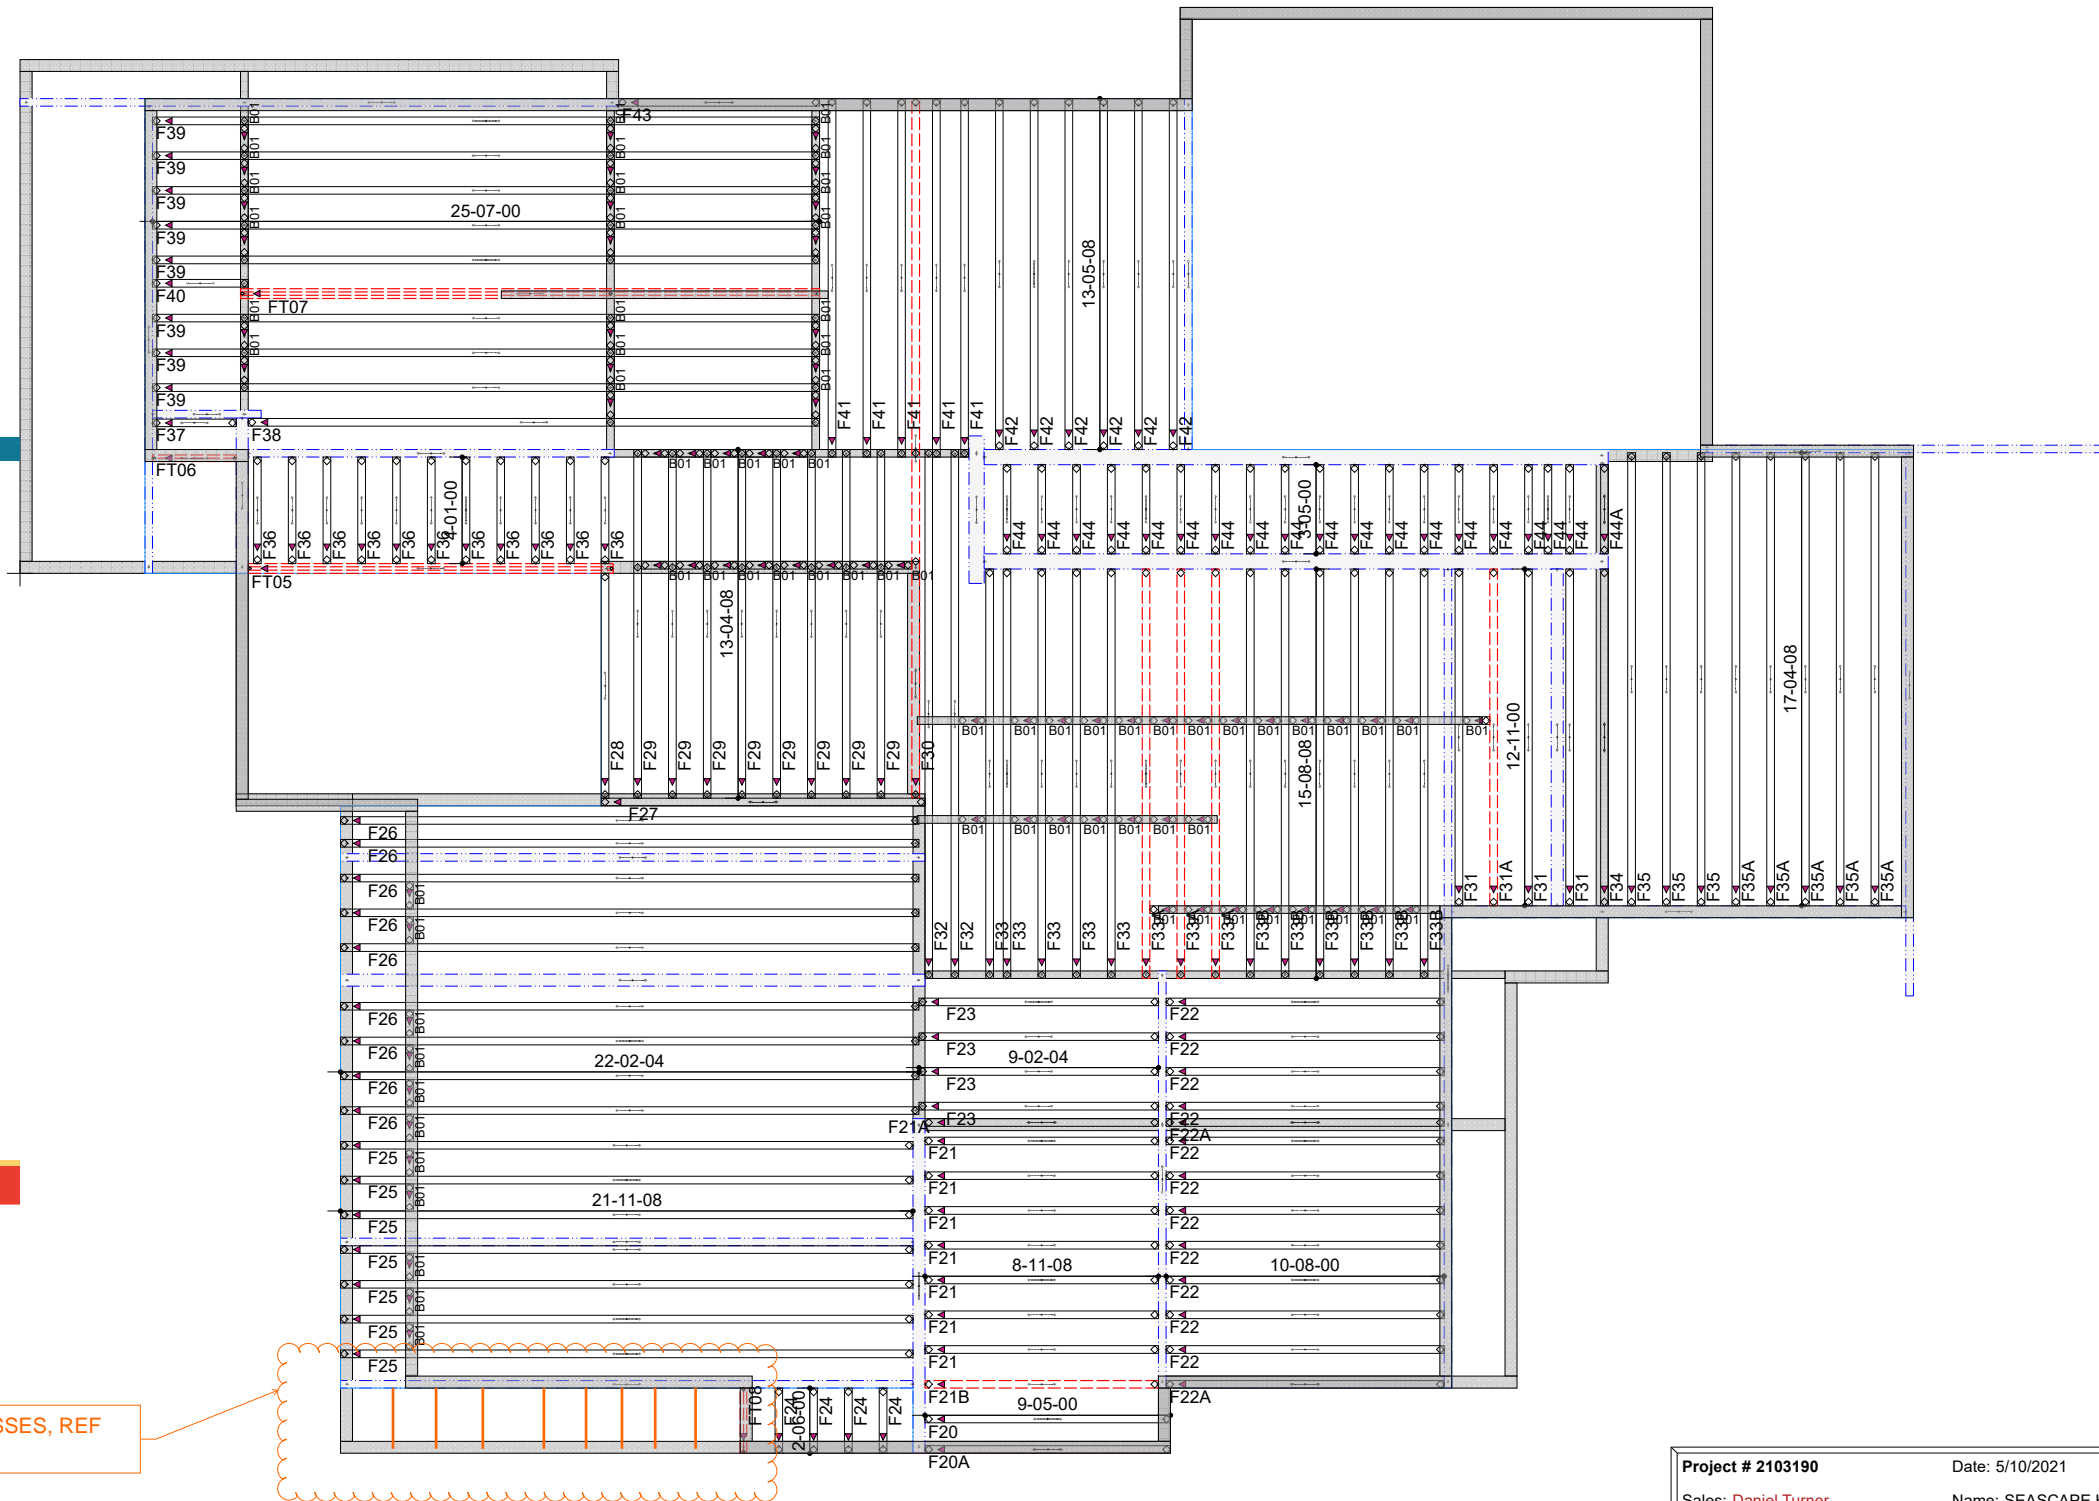

ADD FLOOR TRUSSES, REF SHEET S-6

Project # 2103190	Date: 5/10/2021	
Sales: Daniel Turner	Name: SEASCAPE HOMES Lot 3	
dturner@lowstruss.com	5208 Forest Ave SE MERCER ISLAND WA 98040	
Roof area: 0 sq ft	Sub.: Lot: #	
		360.384.9000