


2103190
SEASCAPE HOMES Lot 3
Upper Floor
18" Depth
16" OC

MSH422 hangers UNO

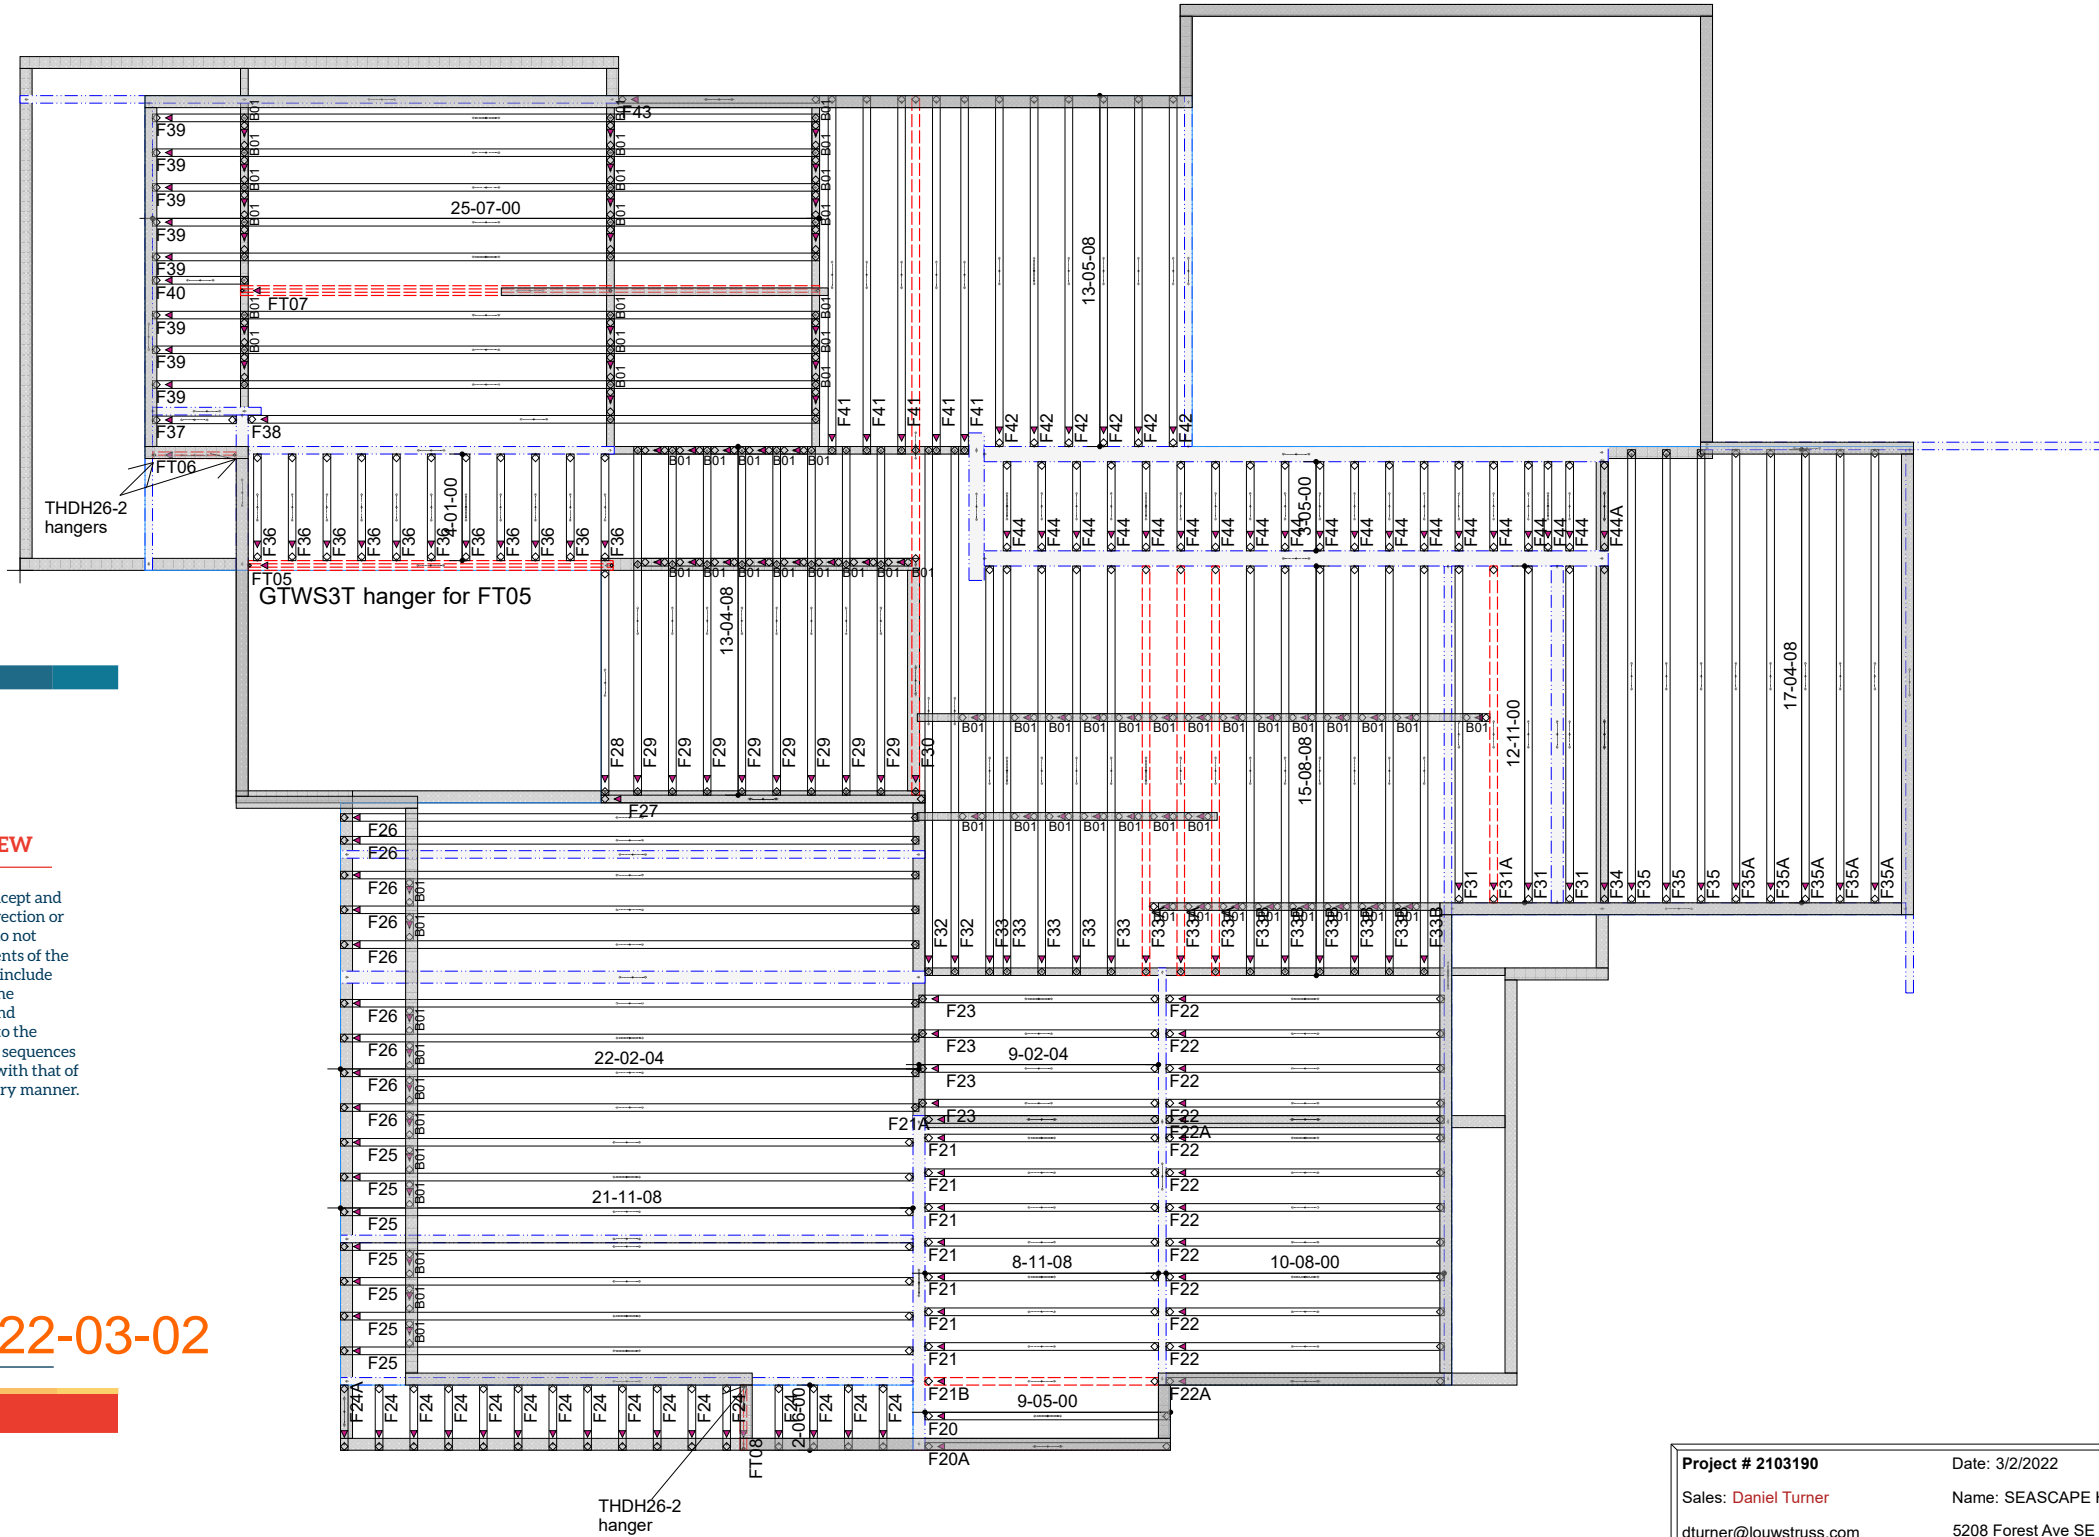

SHOP DRAWING / SUBMITTAL REVIEW

This review is for general conformance with the design concept and the information given in the Construction Documents. Correction or comments made on the shop drawings during this review do not relieve the Contractor from compliance with the requirements of the plans and specifications. Review of a specific item shall not include review of an assembly of which the item is a component. The Contractor is responsible for: dimensions to be confirmed and coordinated at the jobsite; information that pertains solely to the fabrication processes or to the means, methods, techniques, sequences and procedures of construction; coordination of the Work with that of all other trades performing all Work in a safe and satisfactory manner.

- REVIEWED
- REVIEWED WITH CHANGES NOTED
- REVISE AND RESUBMIT
- REJECTED

BY: **AP** DATE: **2022-03-02**

LIDQ ENGINEERING & DESIGN

Project # 2103190 Date: 3/2/2022
Sales: Daniel Turner Name: SEASCAPE HOMES Lot 3 Lower Floor
dturner@lowstruss.com 5208 Forest Ave SE
MERCER ISLAND WA 98040
Roof area: 0 sq ft Sub.: Lot: #

